



GUNDERSEN DOWNTOWN PROJECT

(201 3RD STREET N)

01/21/2021

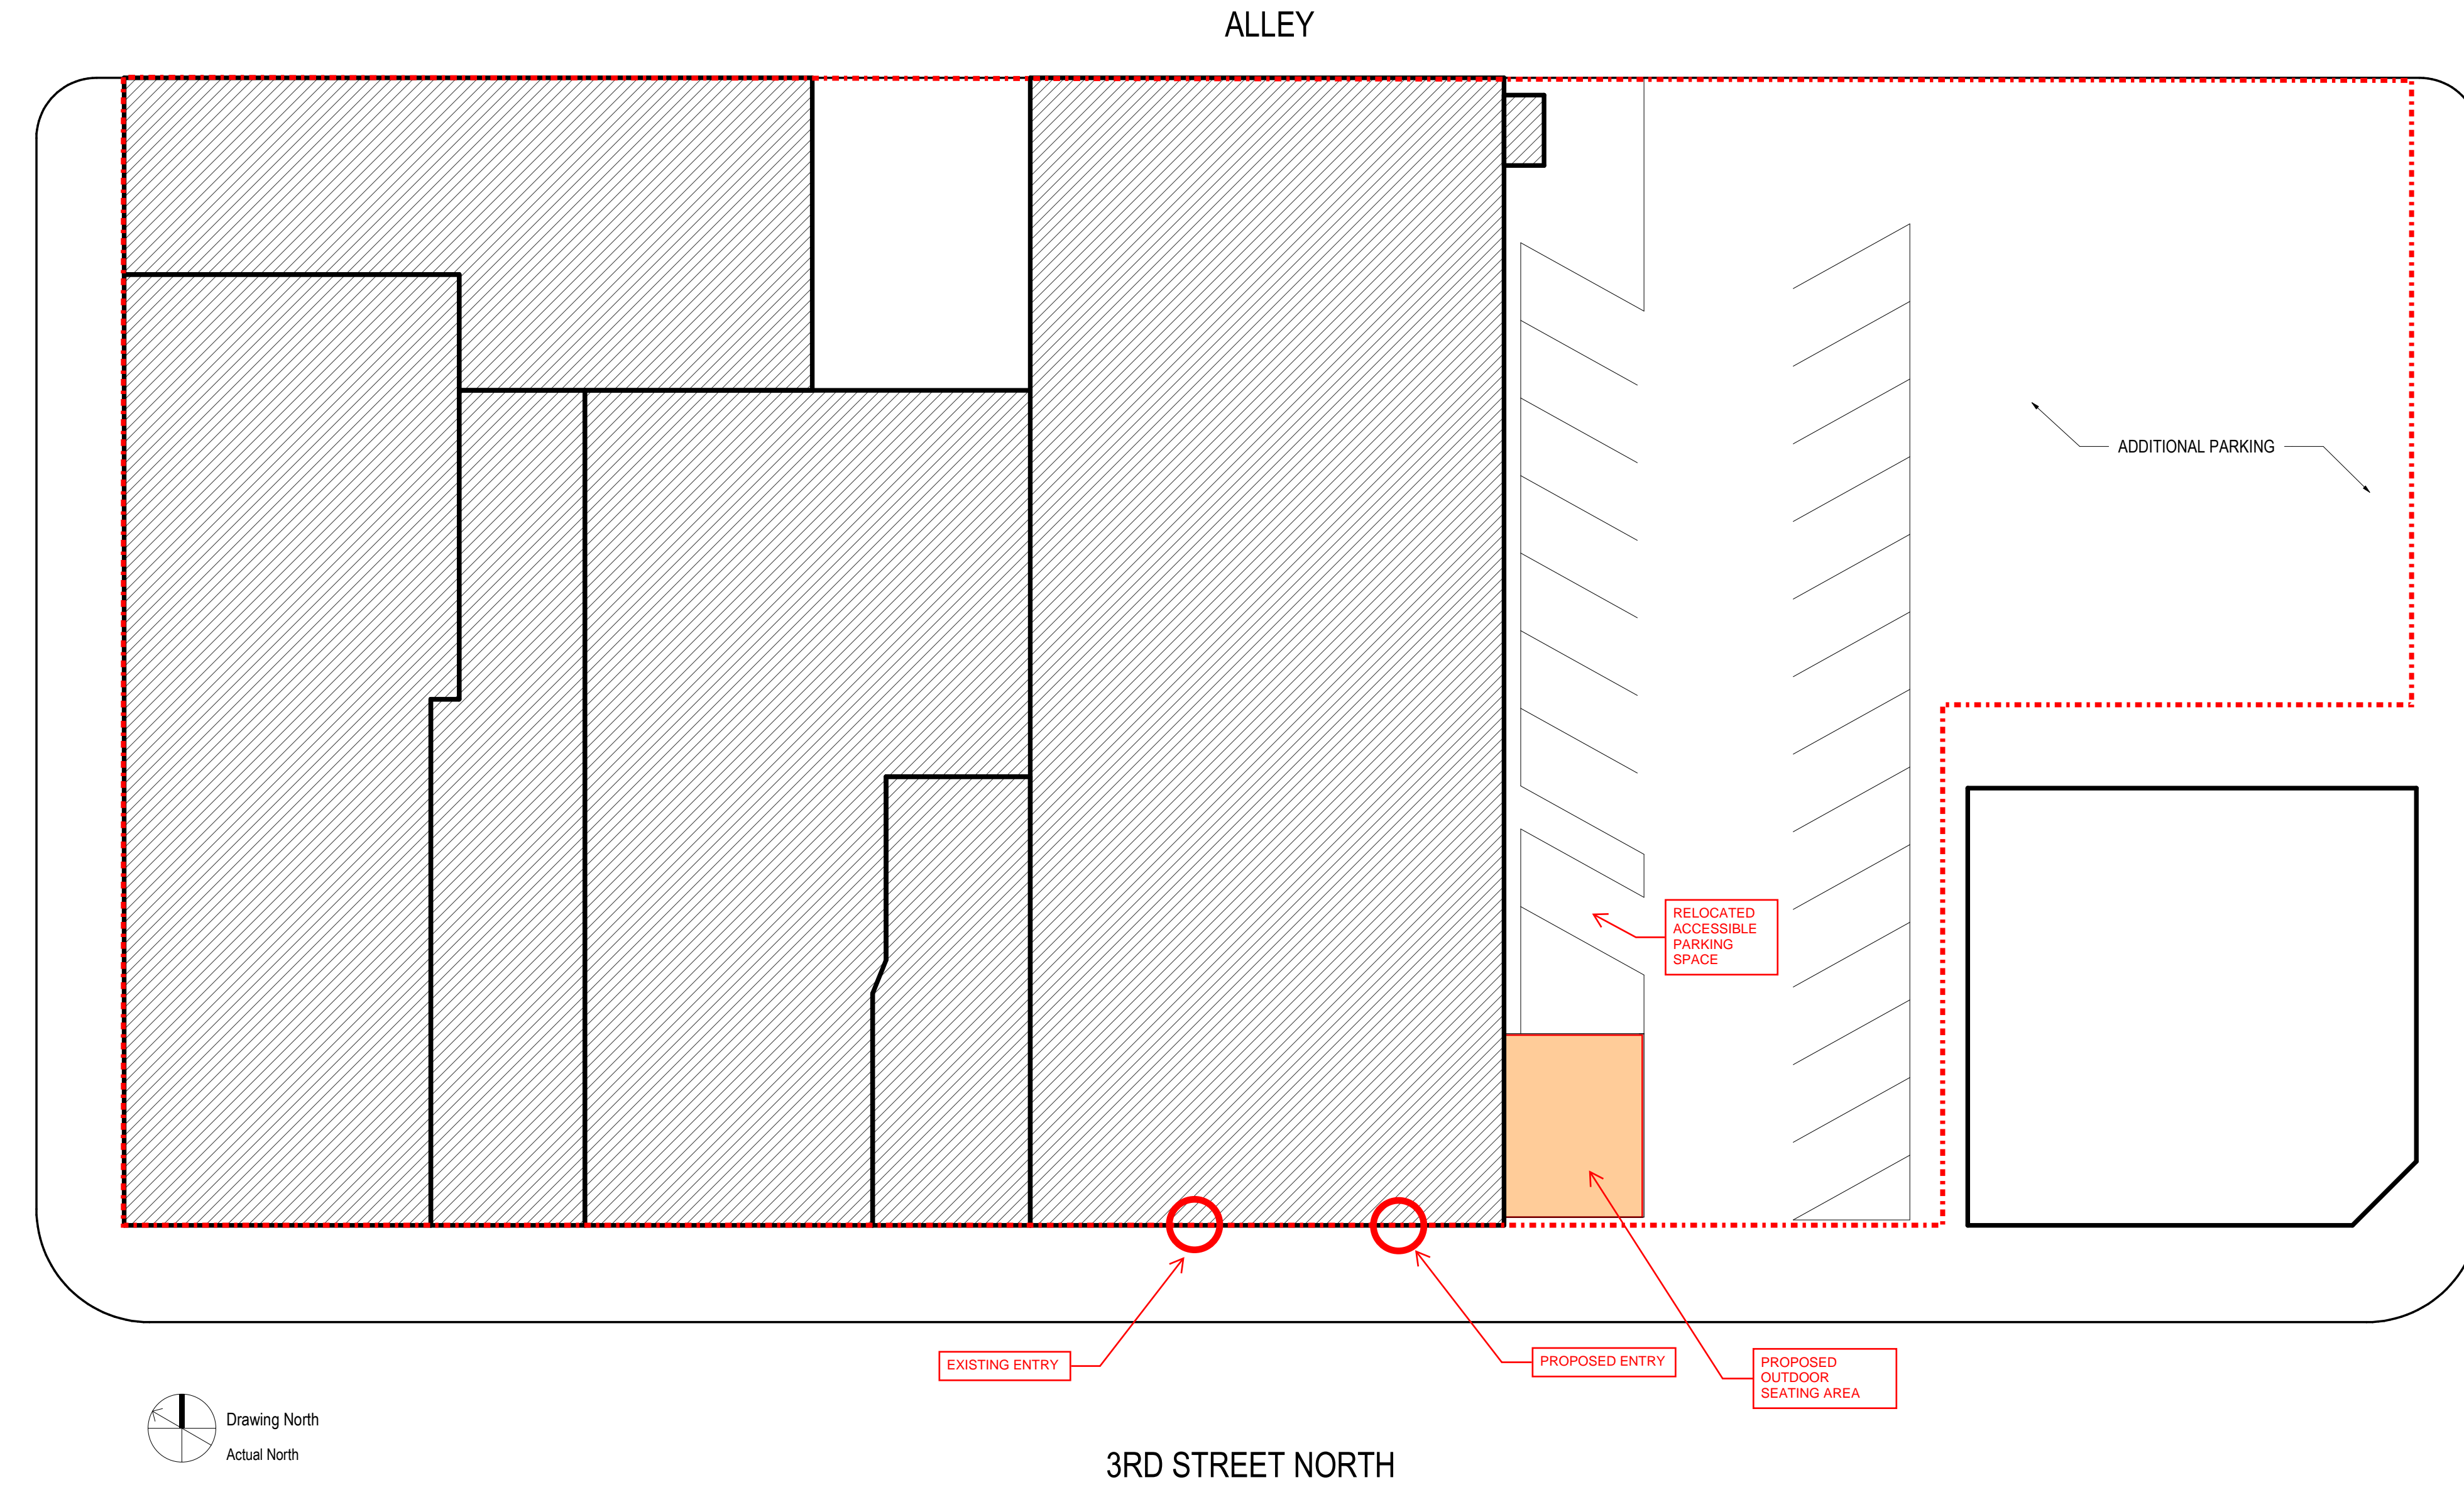


SITE PLAN

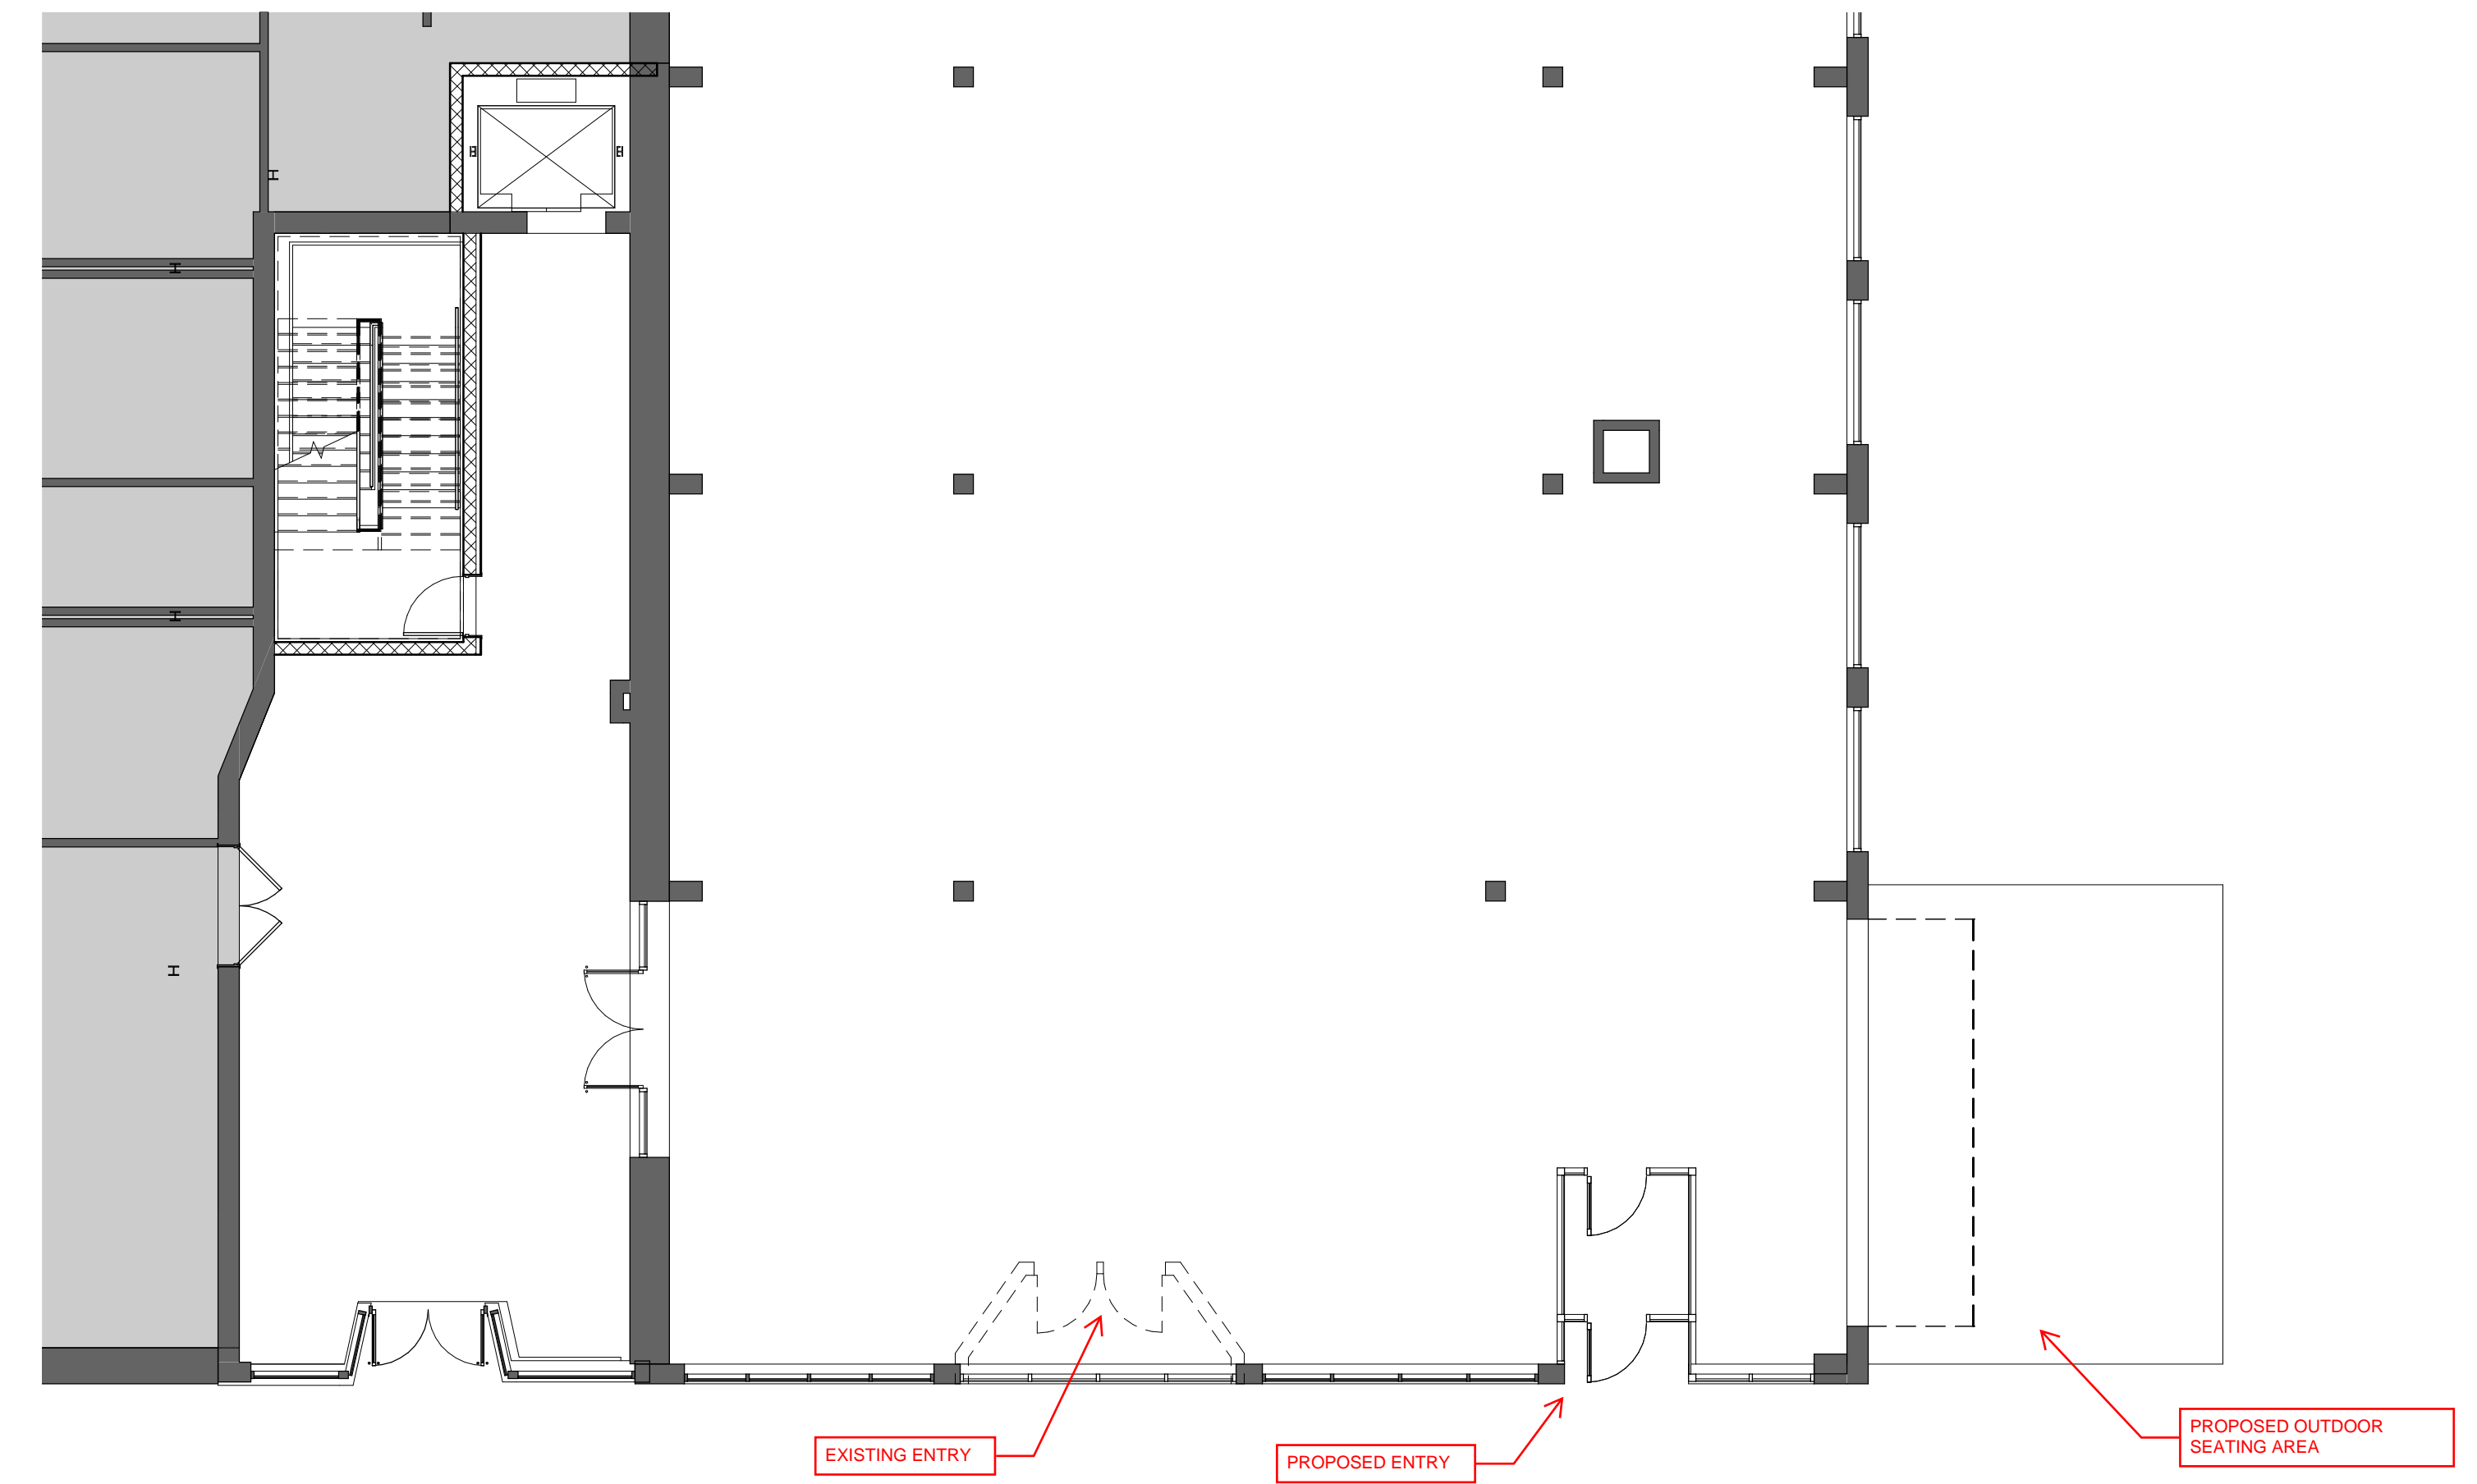

FLOOR PLAN PLAN



PERSPECTIVE

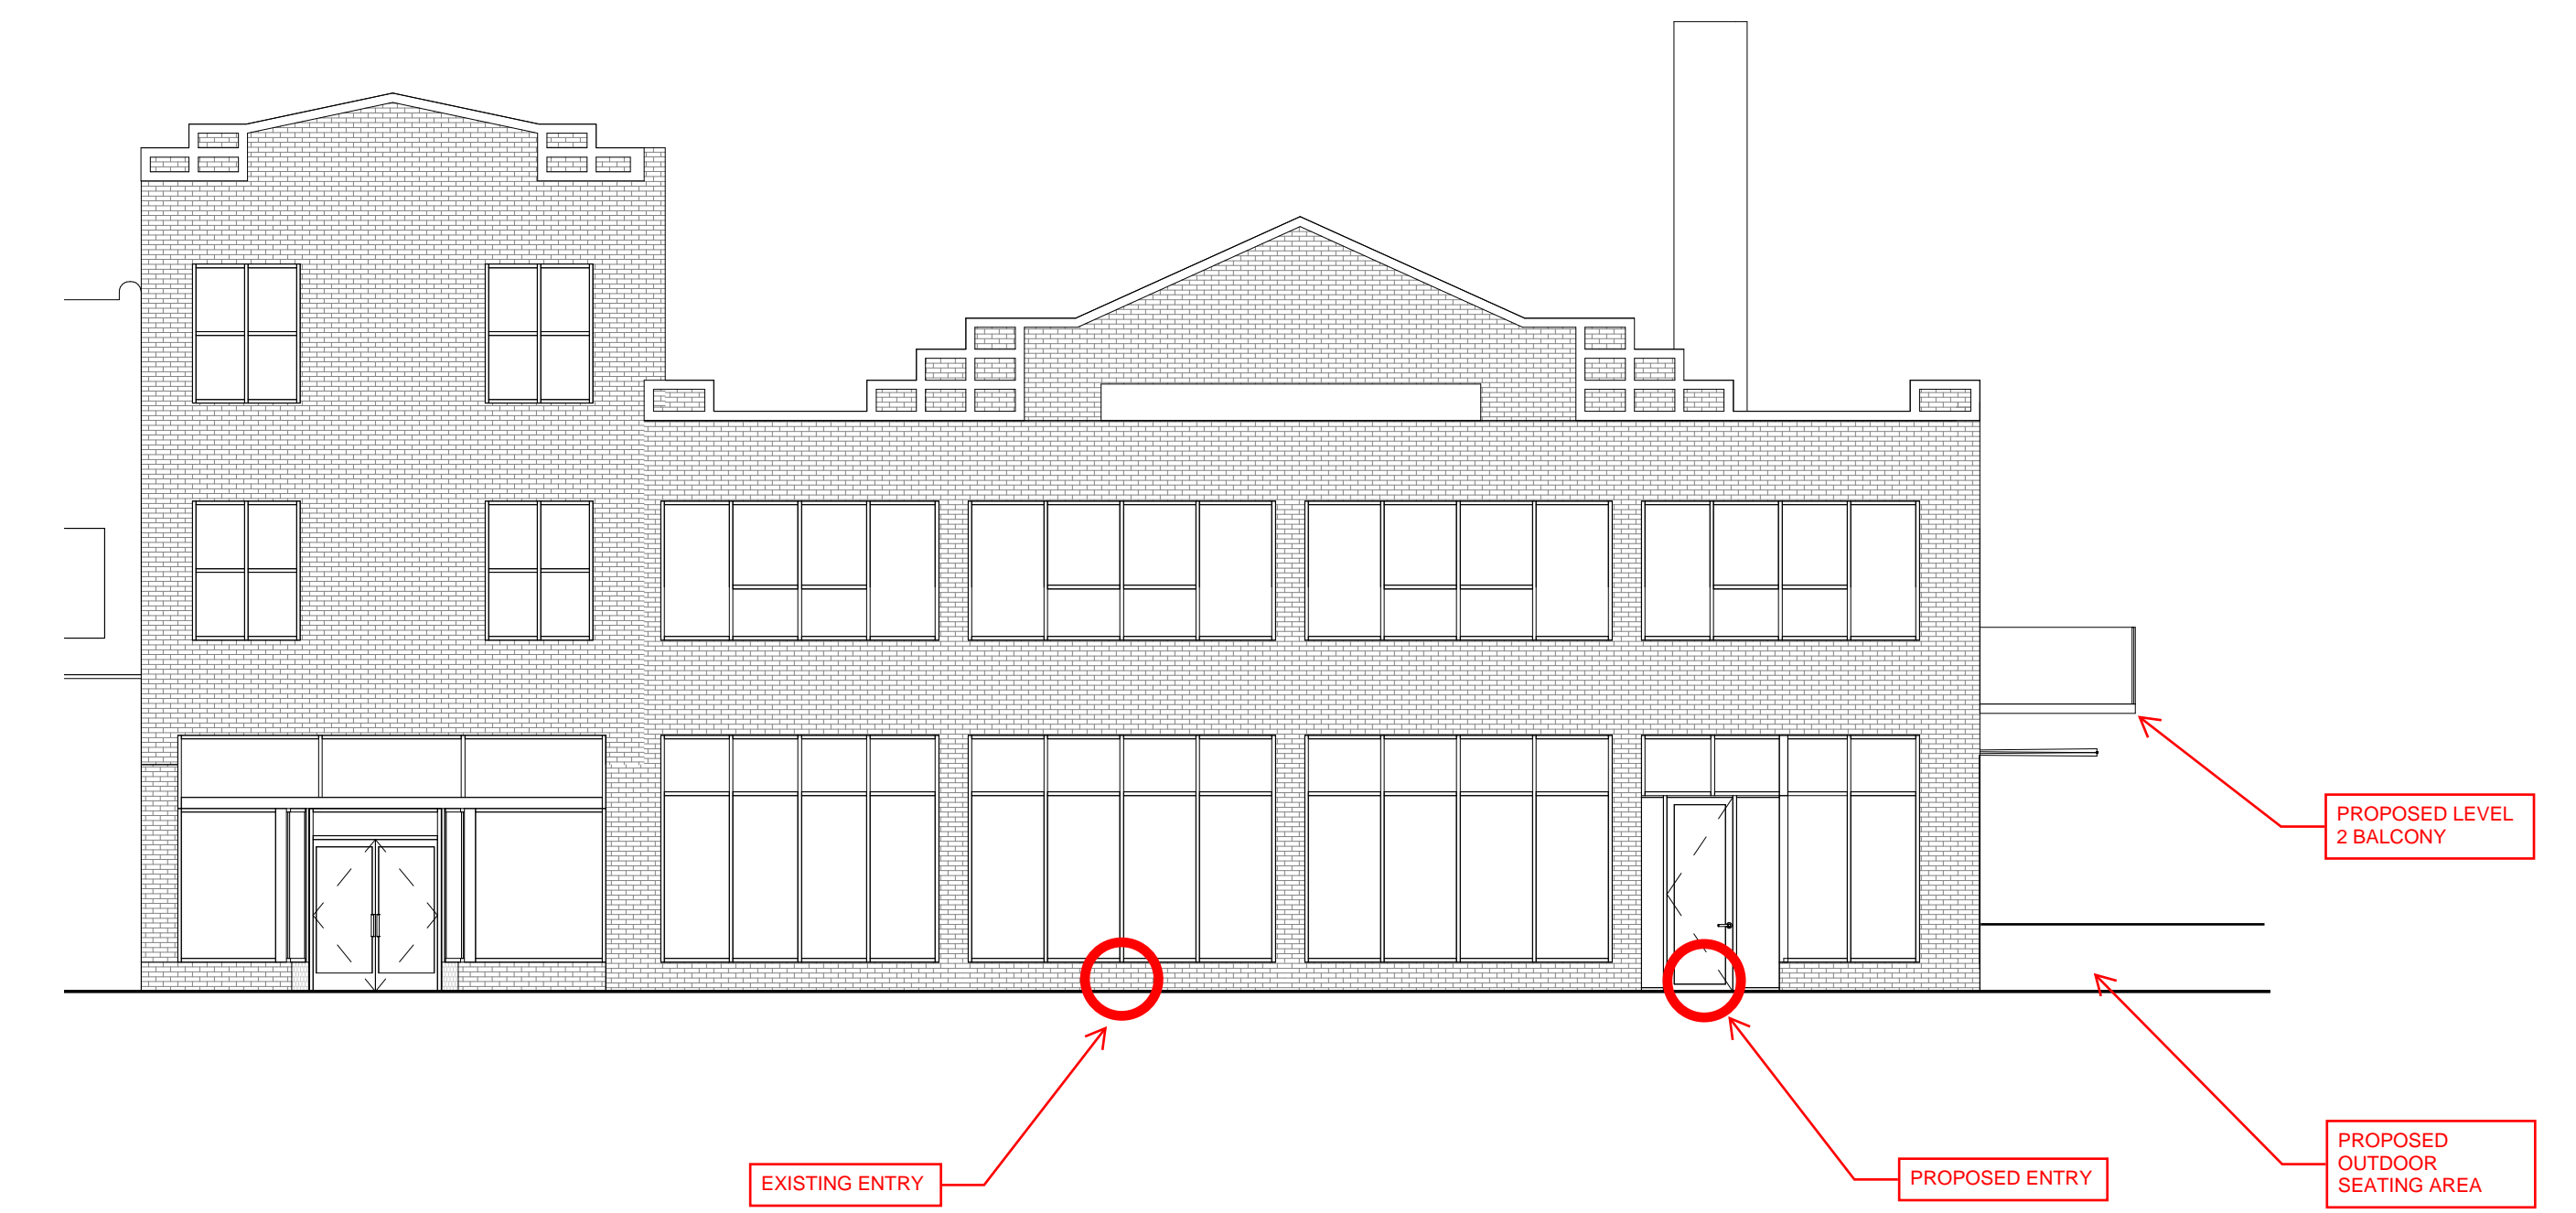

3RD STREET N ELEVATION

GUNDERSEN DOWNTOWN PROJECT

(201 3RD STREET N)

01/21/2021

EXISTING PHOTOS

