



SCALE: H 1"=20'
V 1"=2'

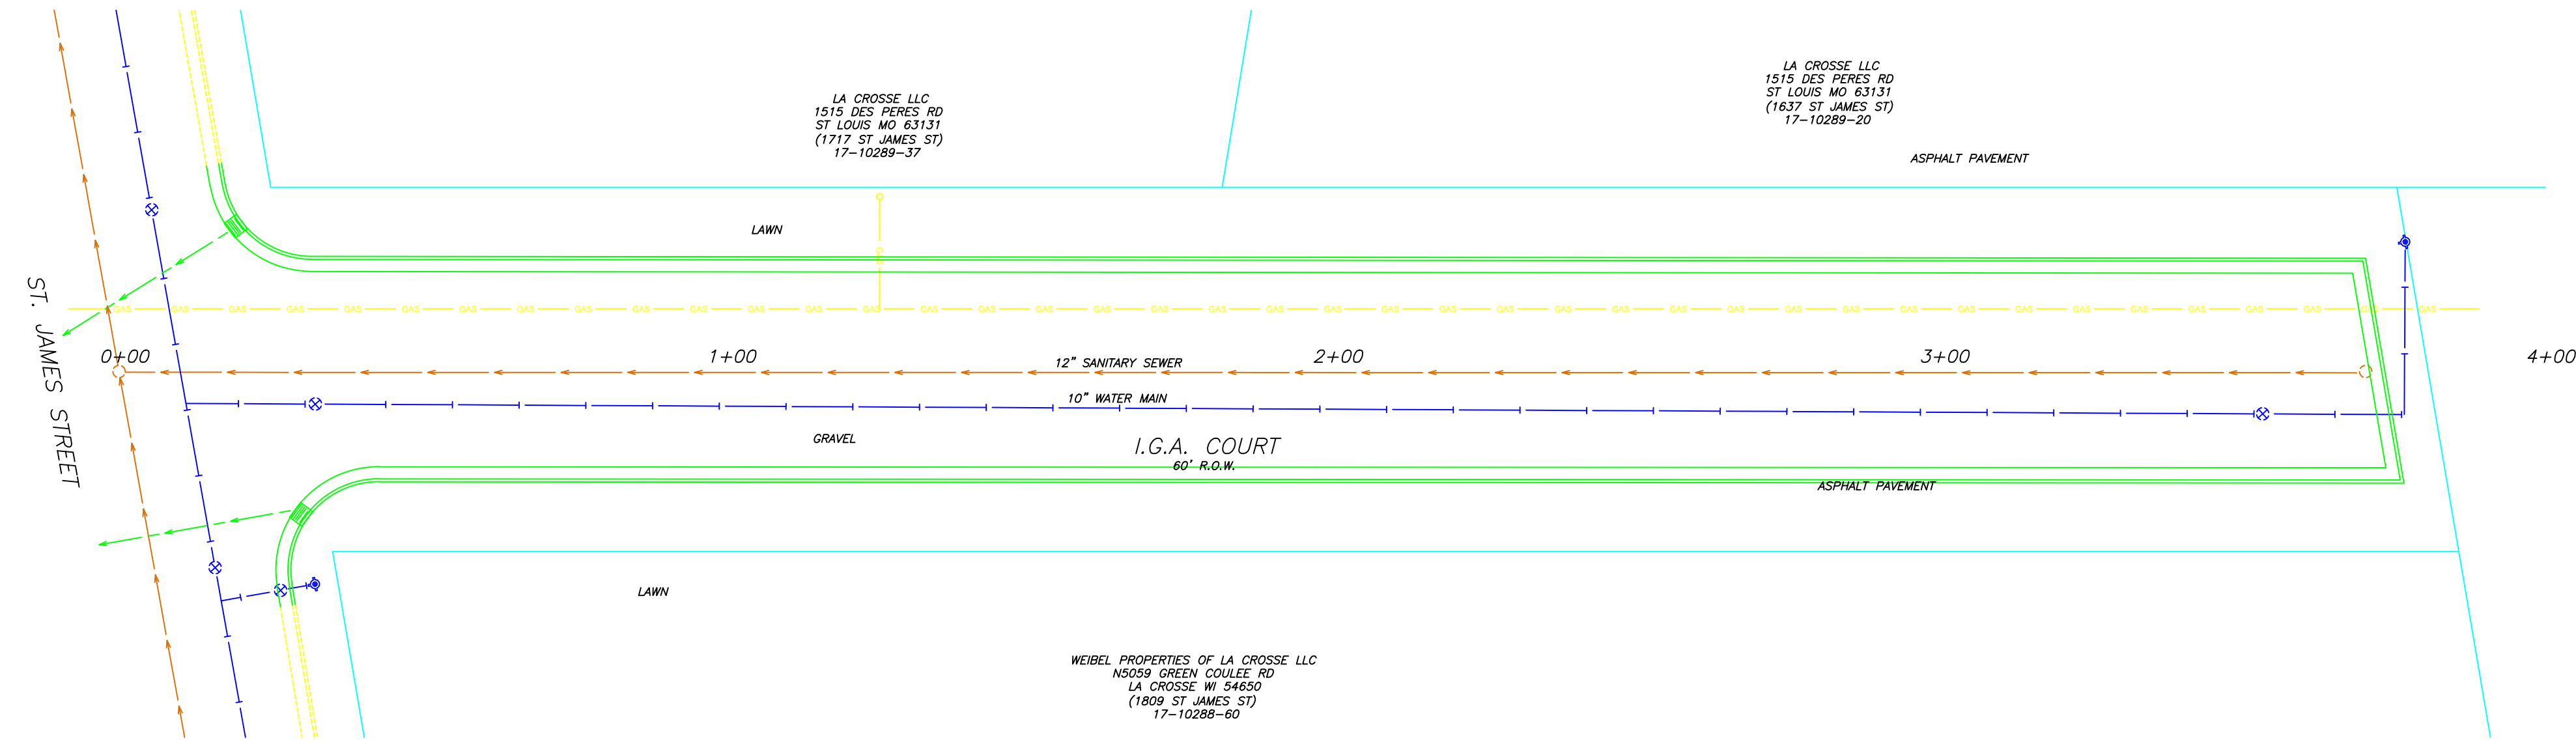

ST. JAMES STREET & I.G.A. COURT 646.78
I.G.A. COURT, NORTH END 648.68

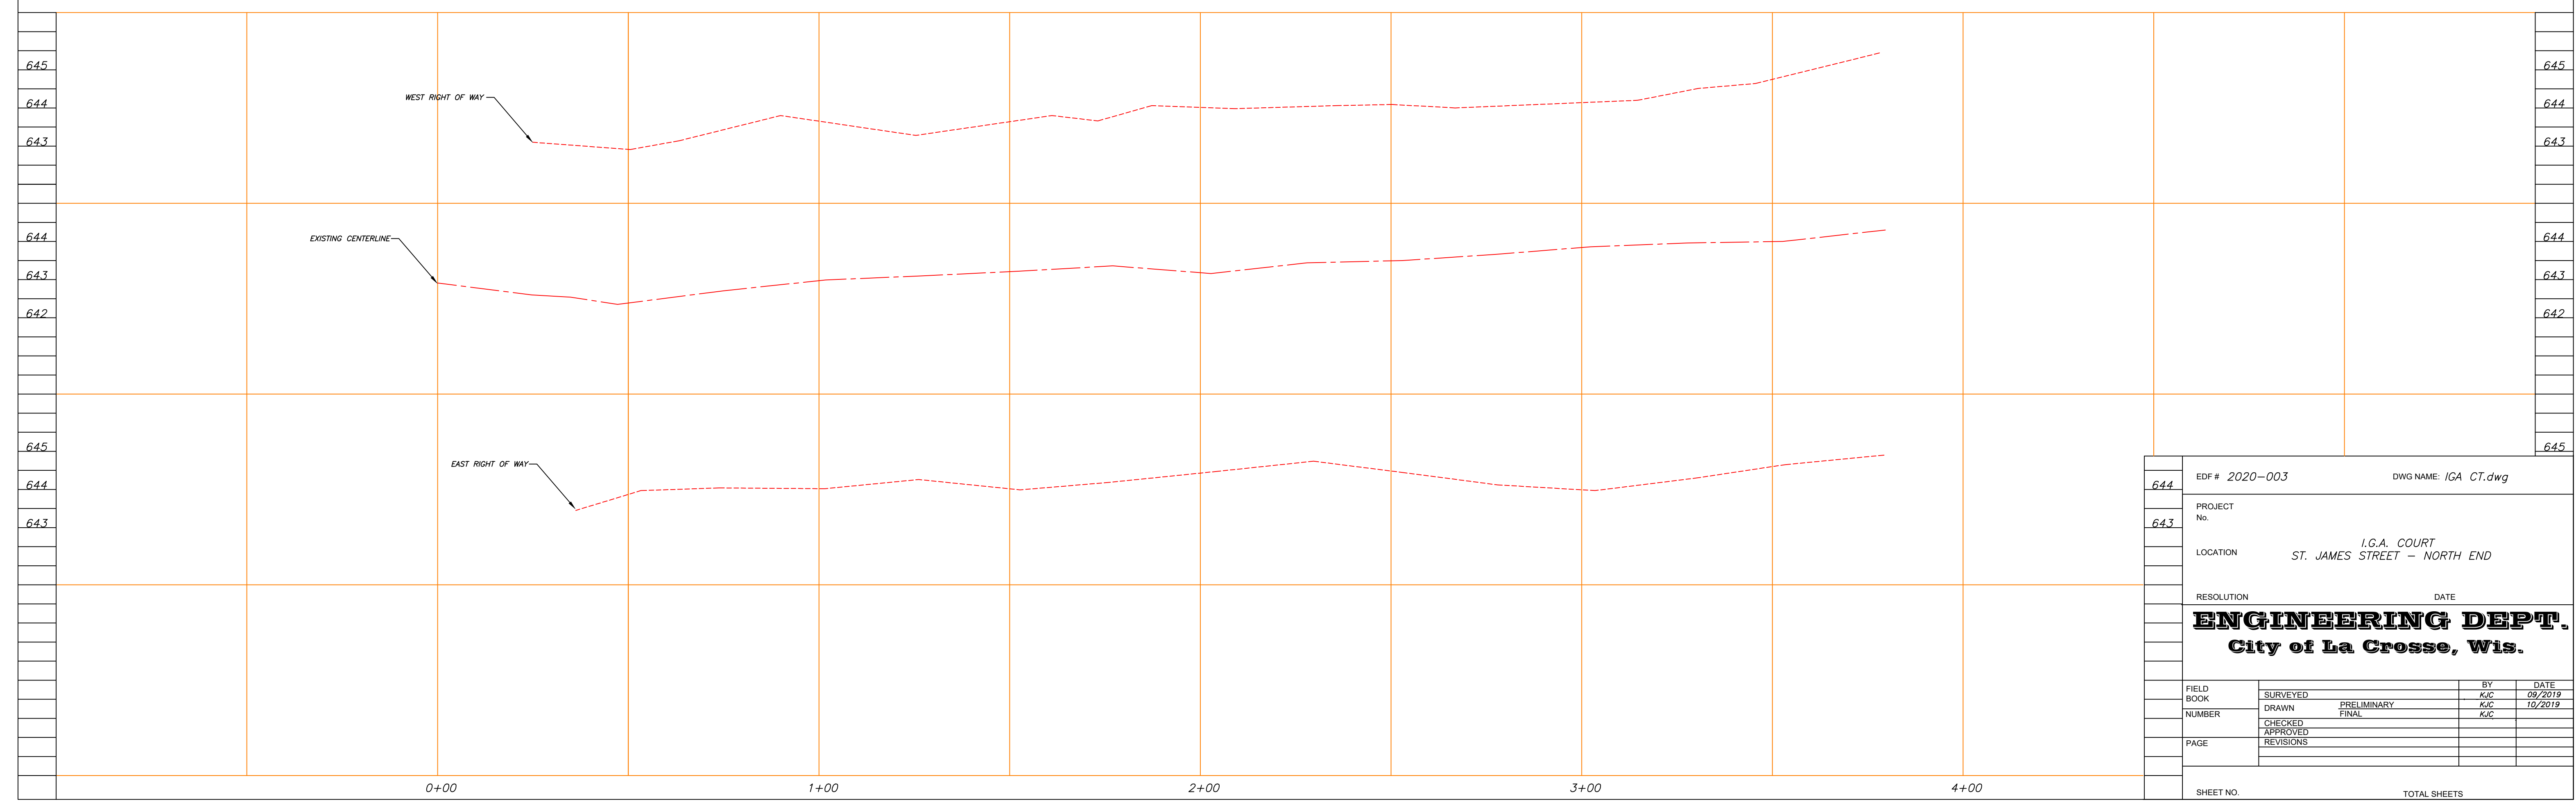

644	EDF # 2020-003	DWG NAME: IGA CT.dwg
643	PROJECT No.	I.G.A. COURT
	LOCATION	ST. JAMES STREET - NORTH END
	RESOLUTION	DATE
	ENGINEERING DEPT. City of La Crosse, Wis.	
	FIELD BOOK	SURVEYED BY DATE
	NUMBER	DRAWN PRELIMINARY KJC 09/2019
	PAGE	CHECKED APPROVED REVISIONS KJC 10/2019
	SHEET NO.	TOTAL SHEETS