


JAY STREET DEVELOPMENT

421 JAY ST, LA CROSSE, WI 54601

A-1


LEGEND - EXTERIOR FINISHES		
CODE	MATERIAL	MANUFACTURER AND COLOR
A	CMU BLOCK	PAINTED TO MATCH BRICK AND METAL
B	BRICK VENEER	BOWERSTON - OLD ENGLISH
C	METAL PANEL	PAC CLAD SNAP BATTEN - GRAPHITE
D	EIFS	COLOR TO MATCH BRICK AND METAL
E	PRECAST	NATURAL

Windows are to be:
Pella Double Hung Aluminum
Clad Windows or Similar

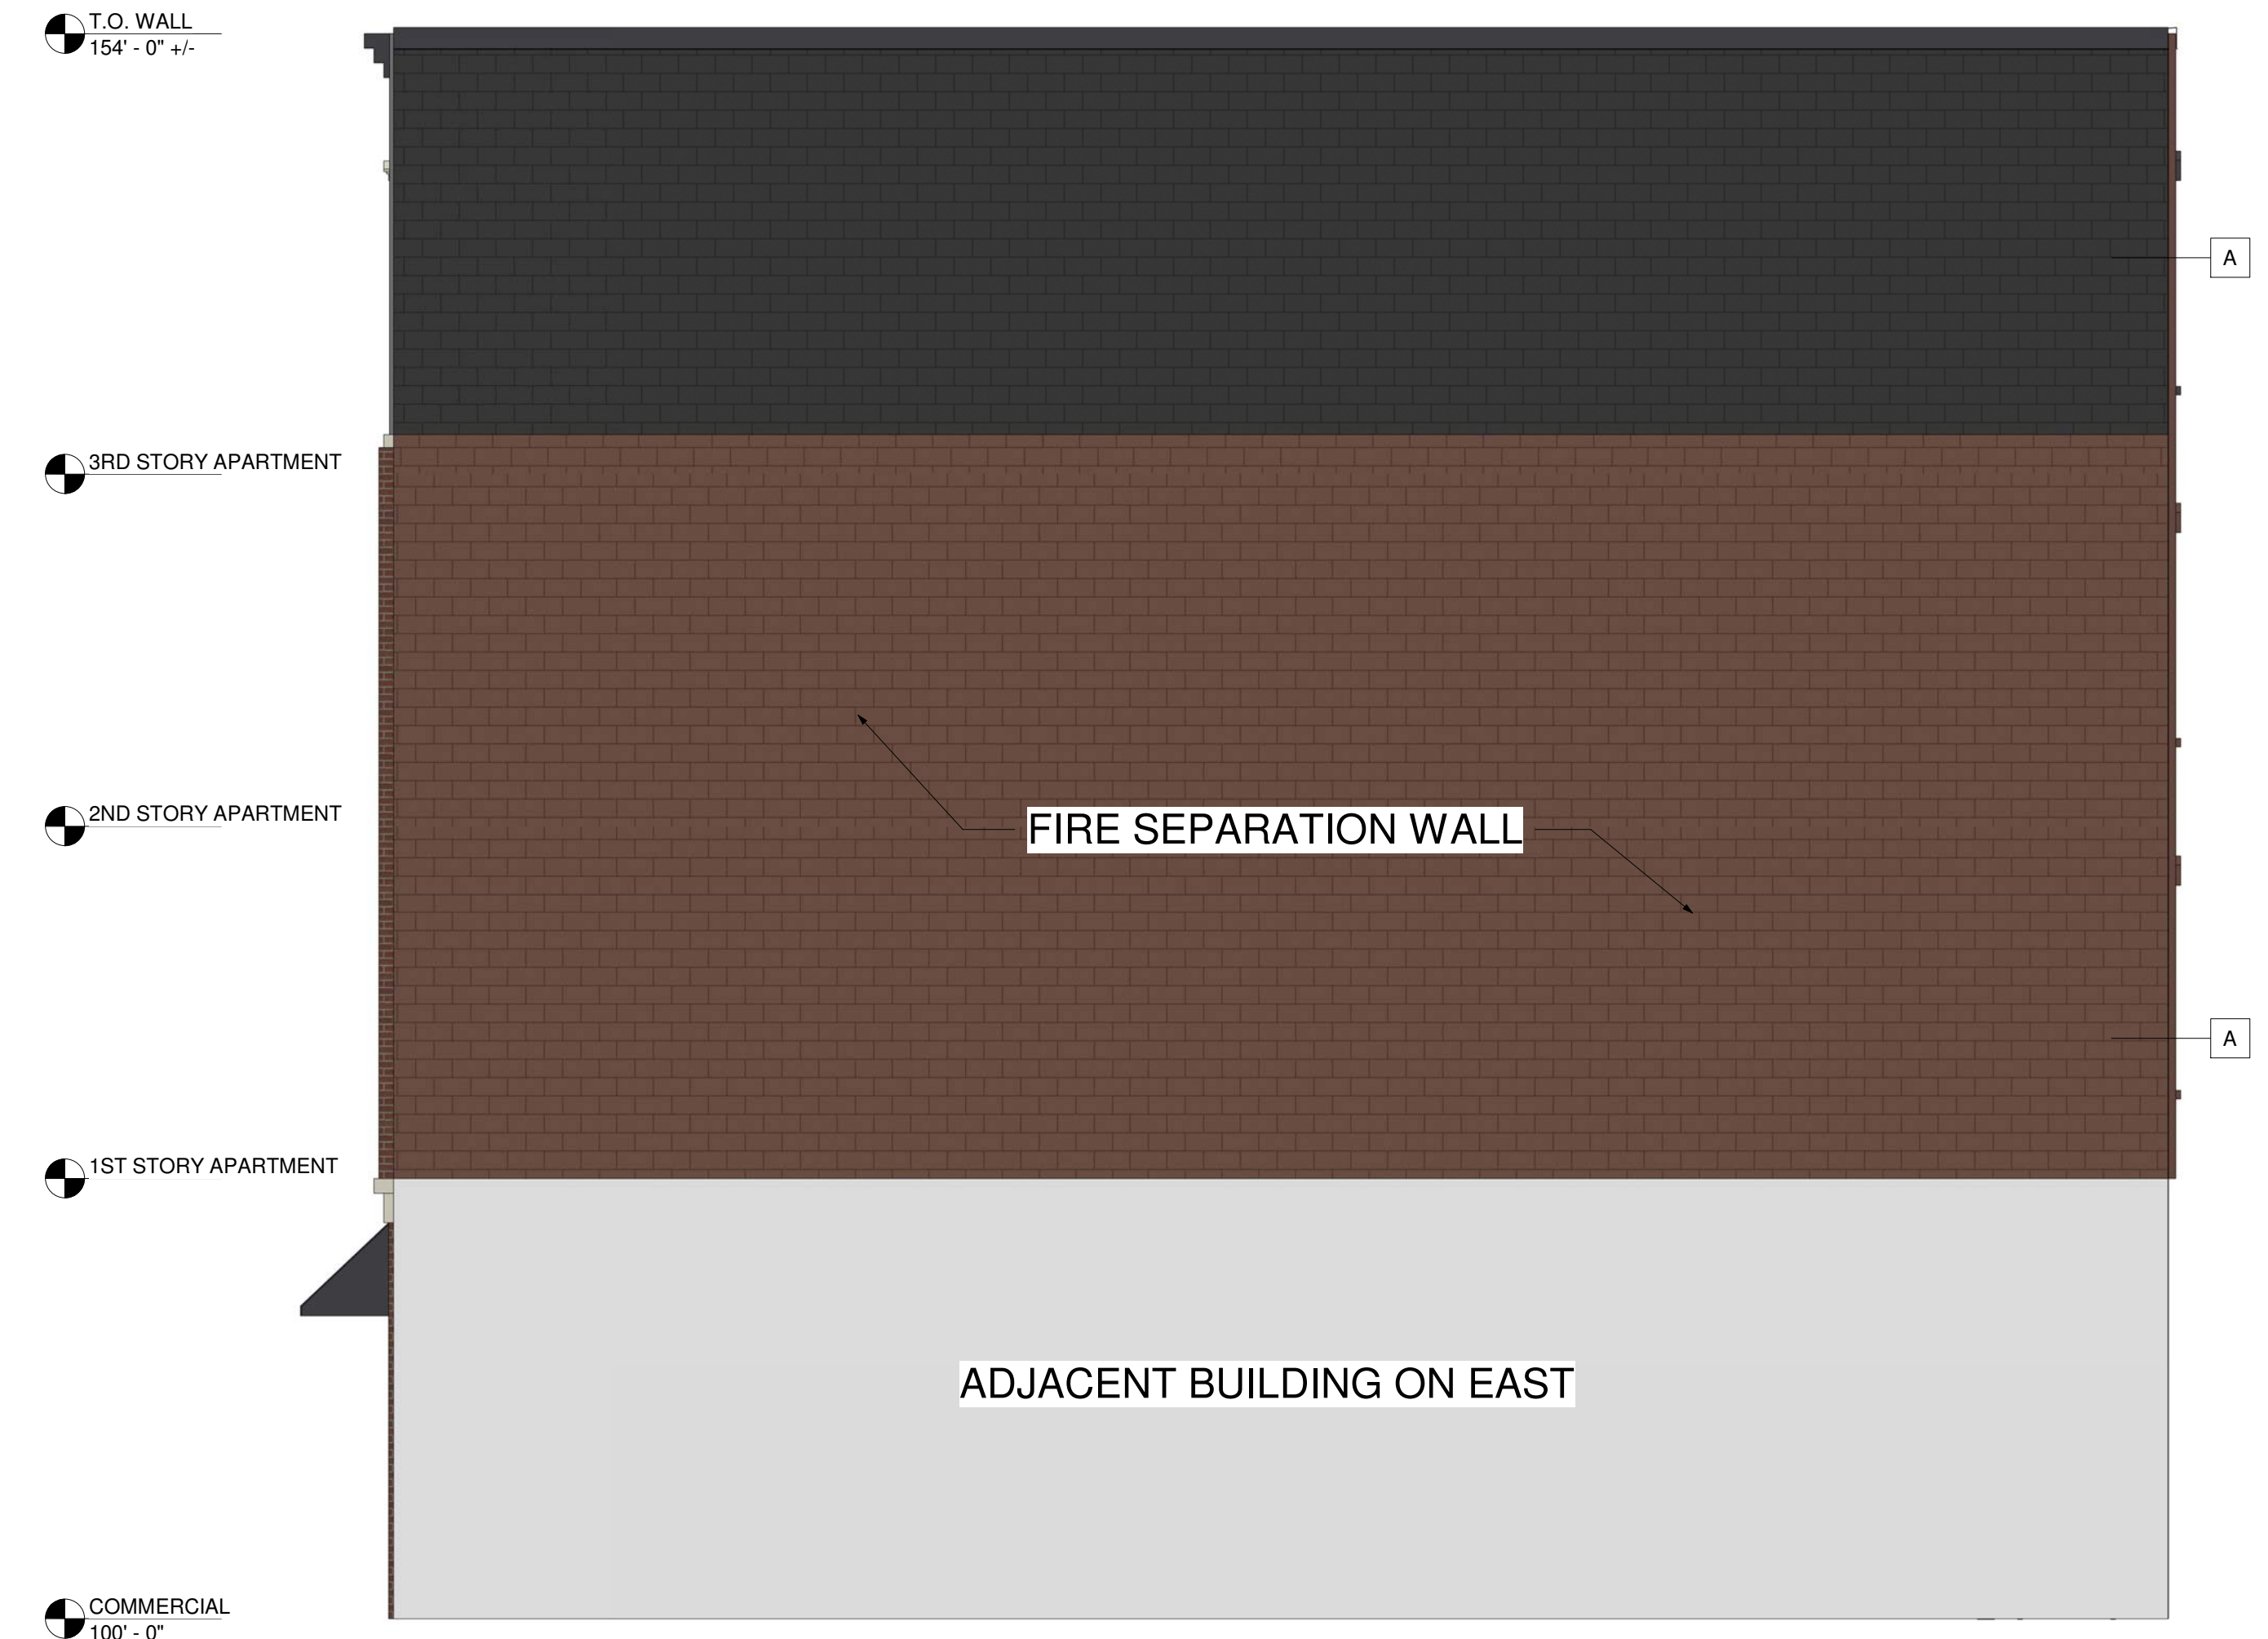

1 SOUTH ELEVATION
A-1 3/16" = 1'-0"

PRECAST WINDOW HEAD

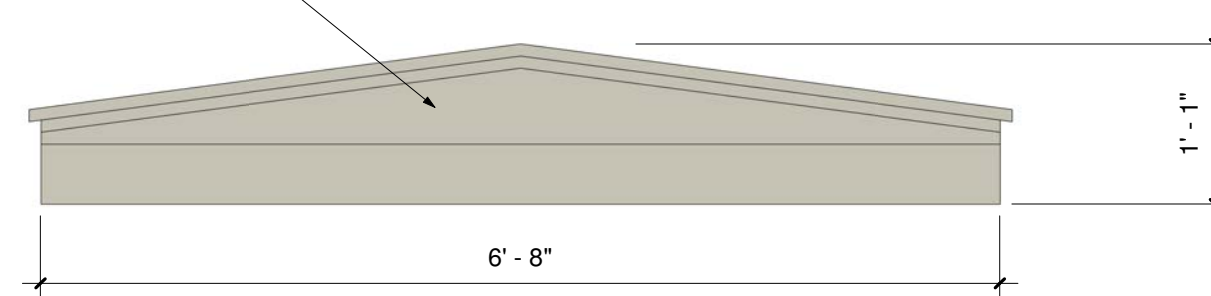

3 WINDOW HEAD DETAIL
A-1 3/4" = 1'-0"

2 EAST ELEVATION
A-1 3/16" = 1'-0"

JAY STREET DEVELOPMENT

421 JAY ST, LA CROSSE, WI 54601

A-2

LEGEND - EXTERIOR FINISHES		
CODE	MATERIAL	MANUFACTURER AND COLOR
A	CMU BLOCK	PAINTED TO MATCH BRICK AND METAL
B	BRICK VENEER	BOWERSTON - OLD ENGLISH
C	METAL PANEL	PAC CLAD SNAP BATTEN - GRAPHITE
D	EIFS	COLOR TO MATCH BRICK AND METAL
E	PRECAST	NATURAL

Windows are to be:
Pella Double Hung Aluminum
Clad Windows or Similar




1 NORTH ELEVATION
A-2 3/16" = 1'-0"



2 WEST ELEVATION
A-2 3/16" = 1'-0"


JAY STREET DEVELOPMENT

421 JAY ST, LA CROSSE, WI 54601

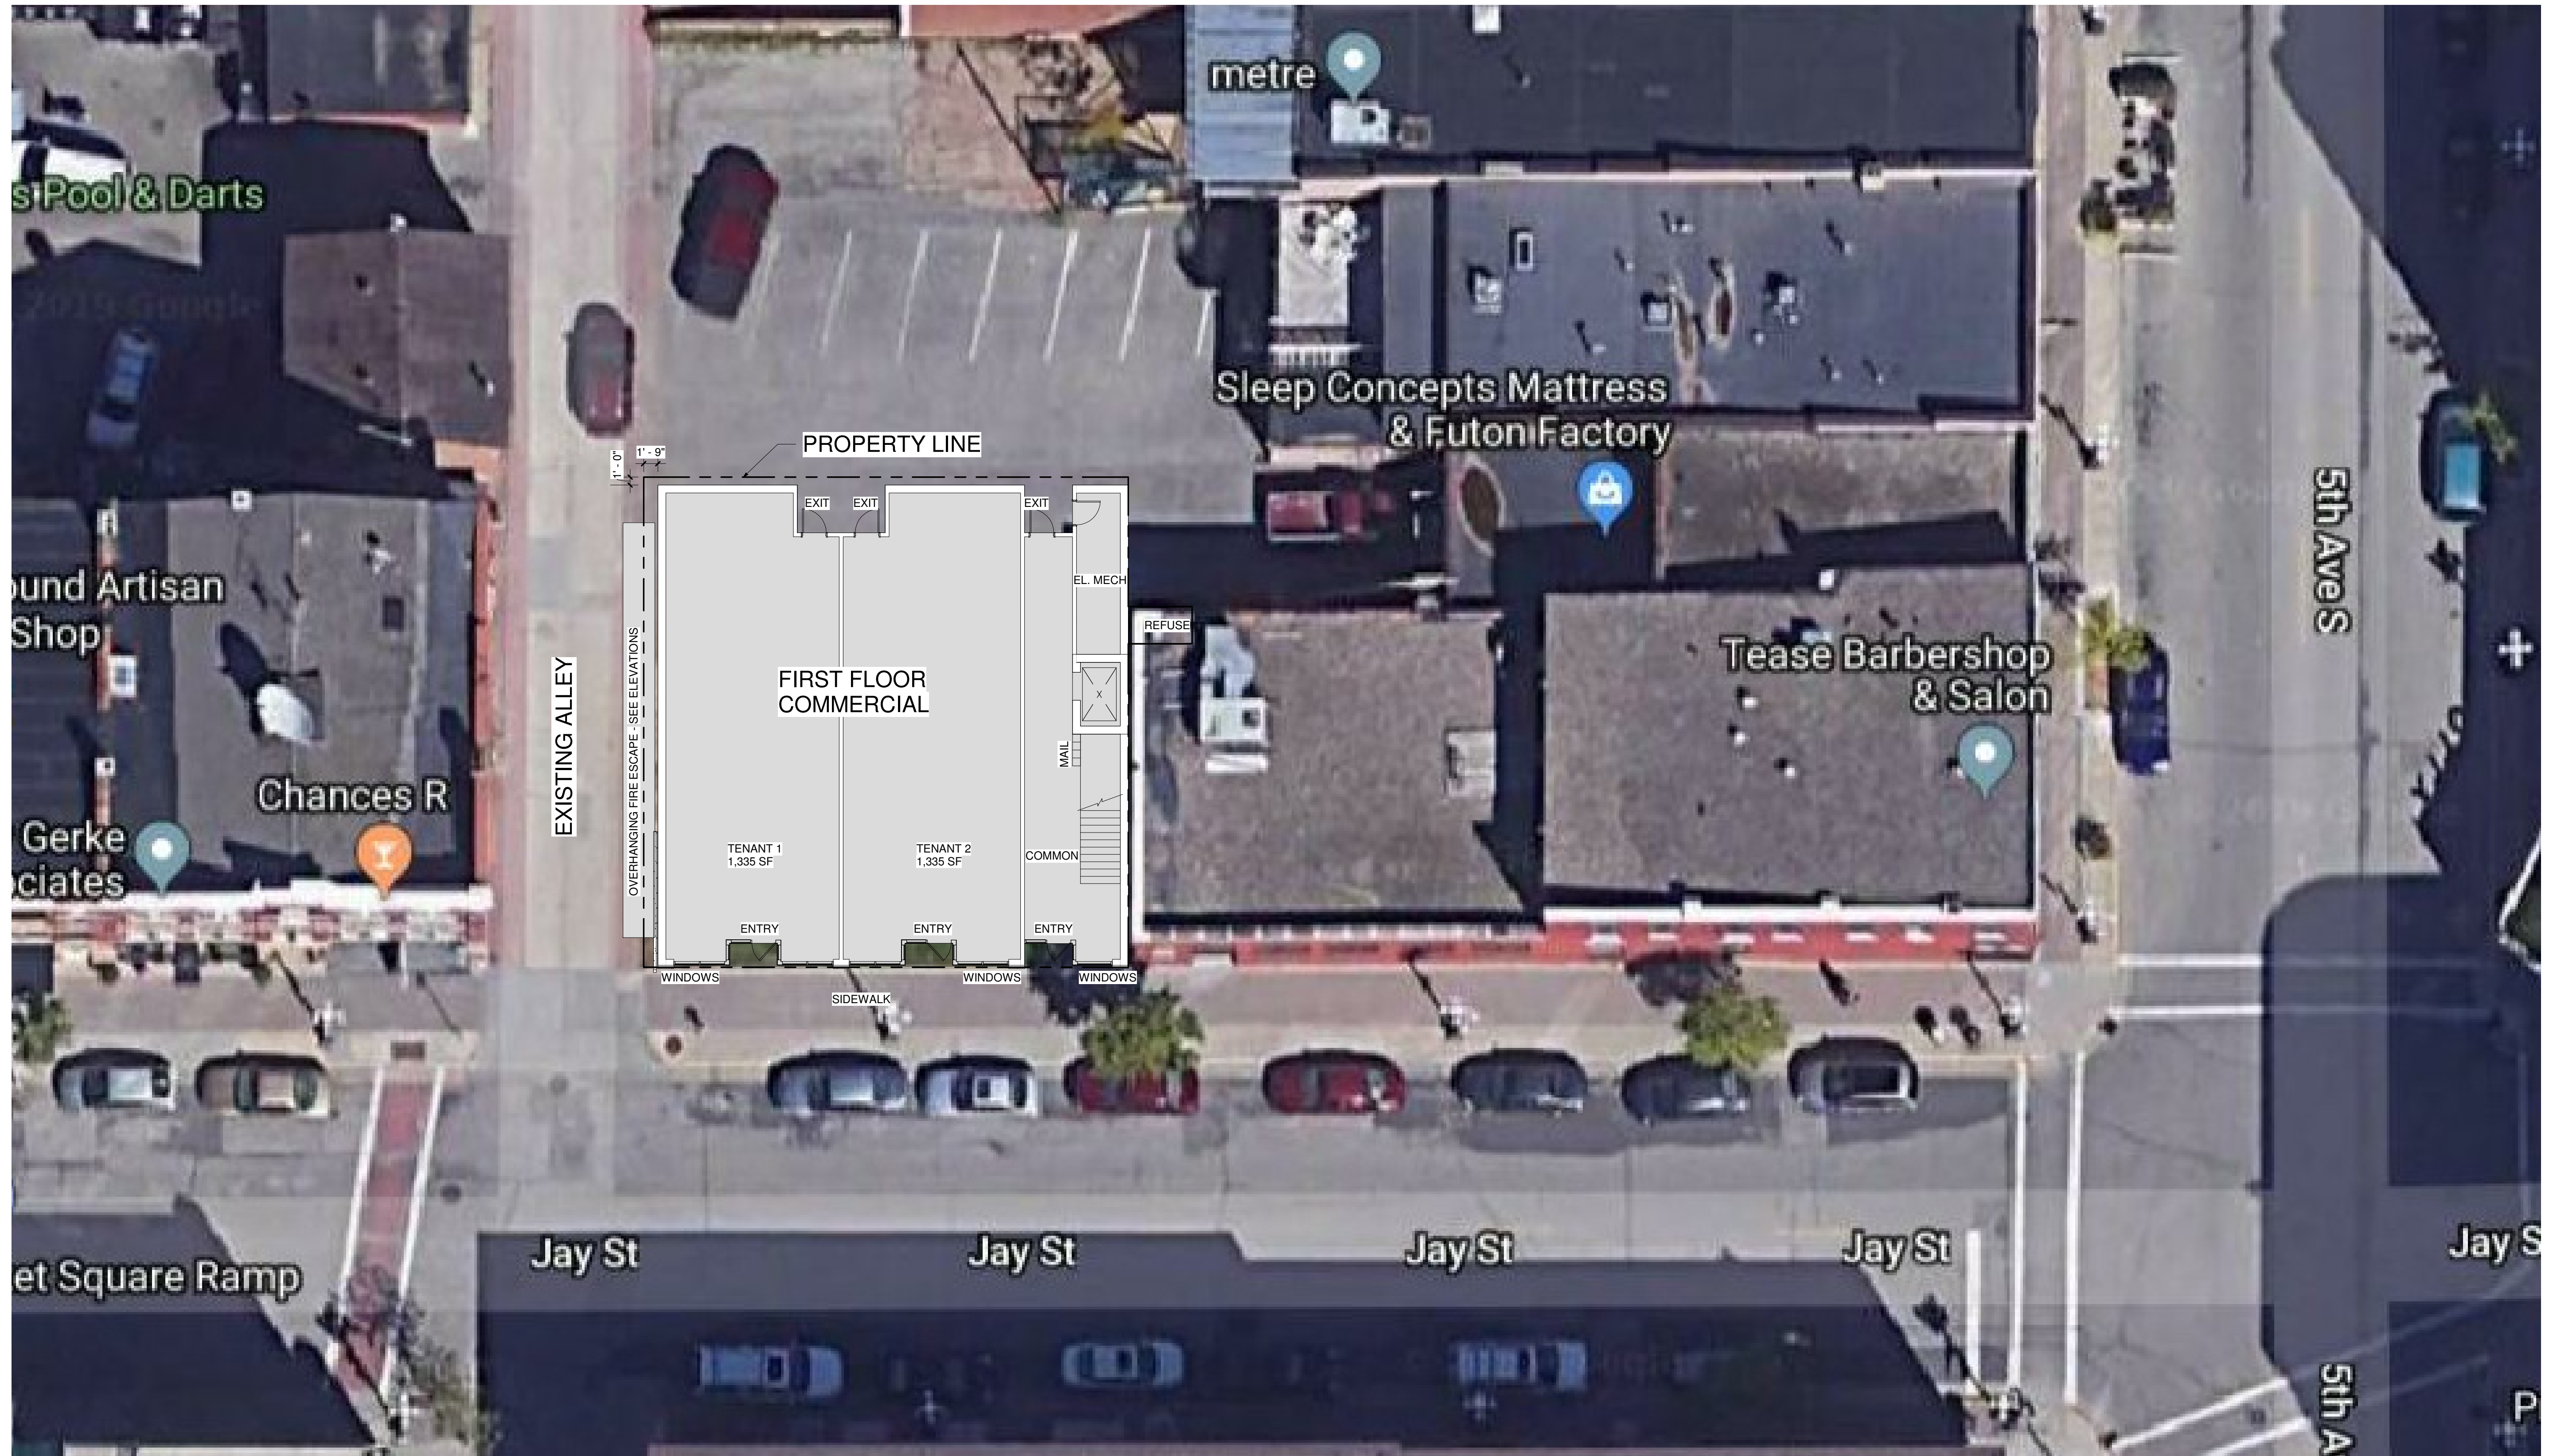

1 SITE PLAN
A-3 3/32" = 1'-0"

JAY STREET DEVELOPMENT

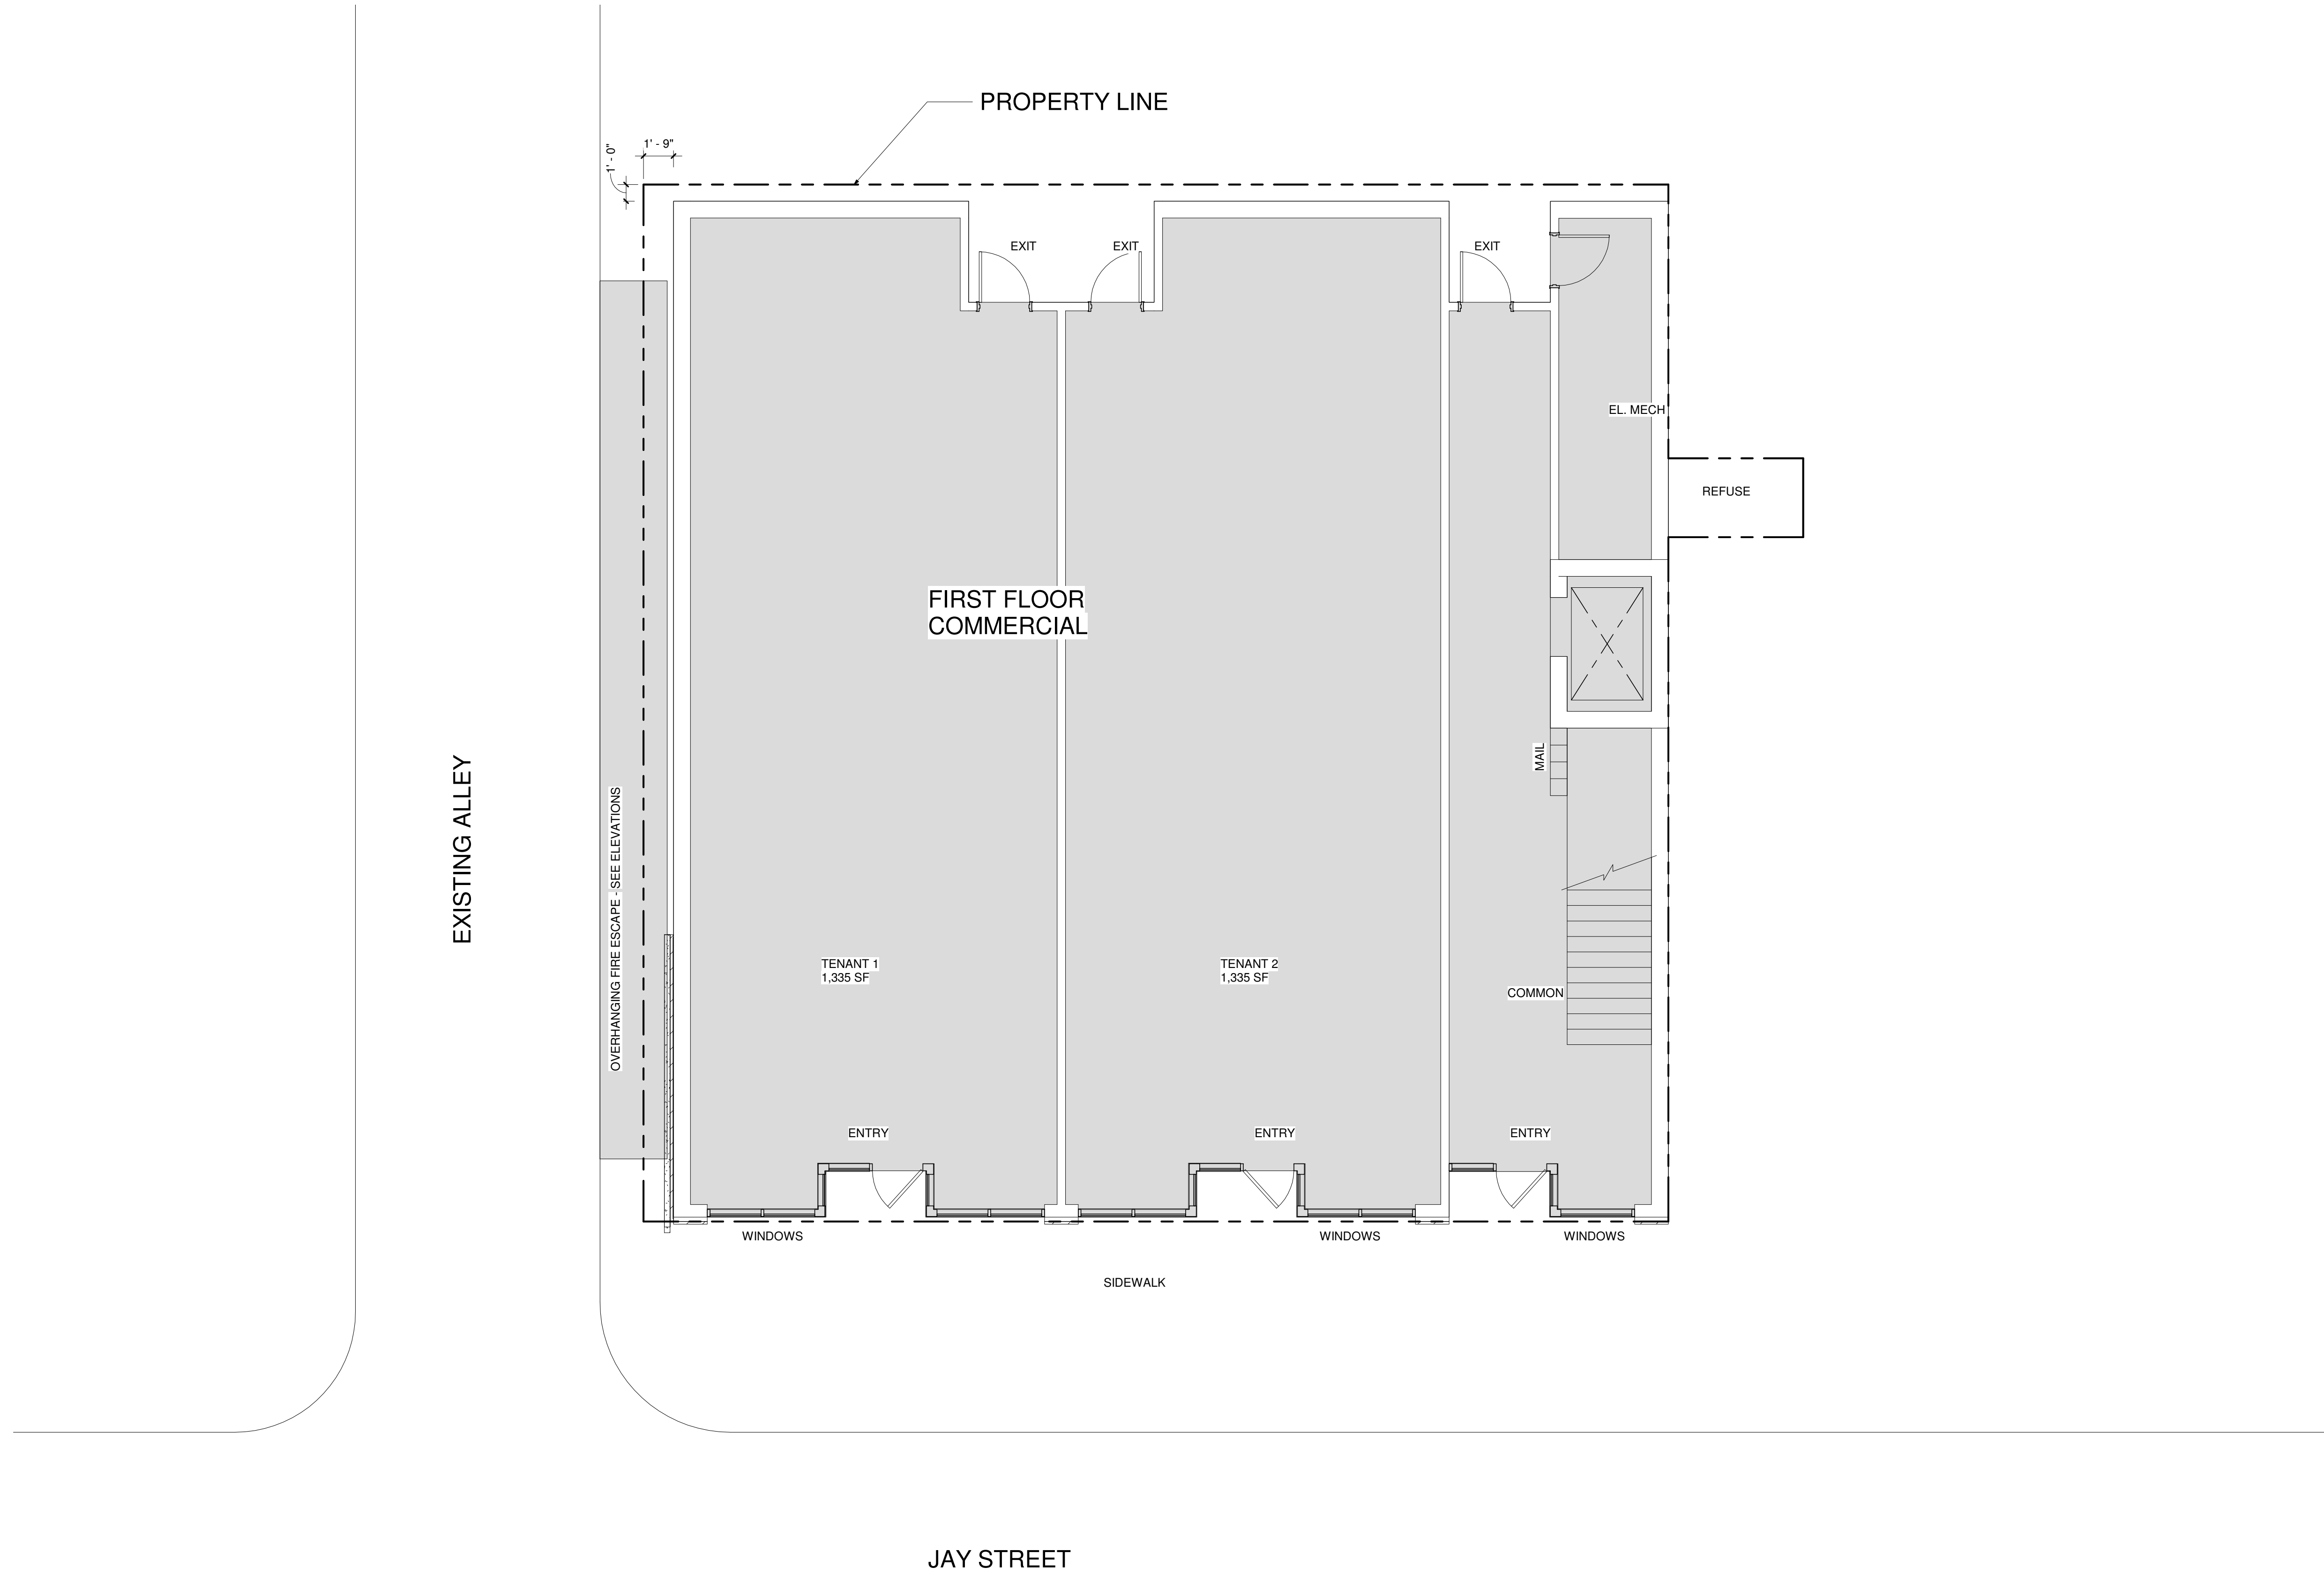

1 SITE PLAN
A-4 3/16" = 1'-0"

JAY STREET DEVELOPMENT

421 JAY ST, LA CROSSE, WI 54601


A-5



JAY STREET DEVELOPMENT

421 JAY ST, LA CROSSE, WI 54601

A-6

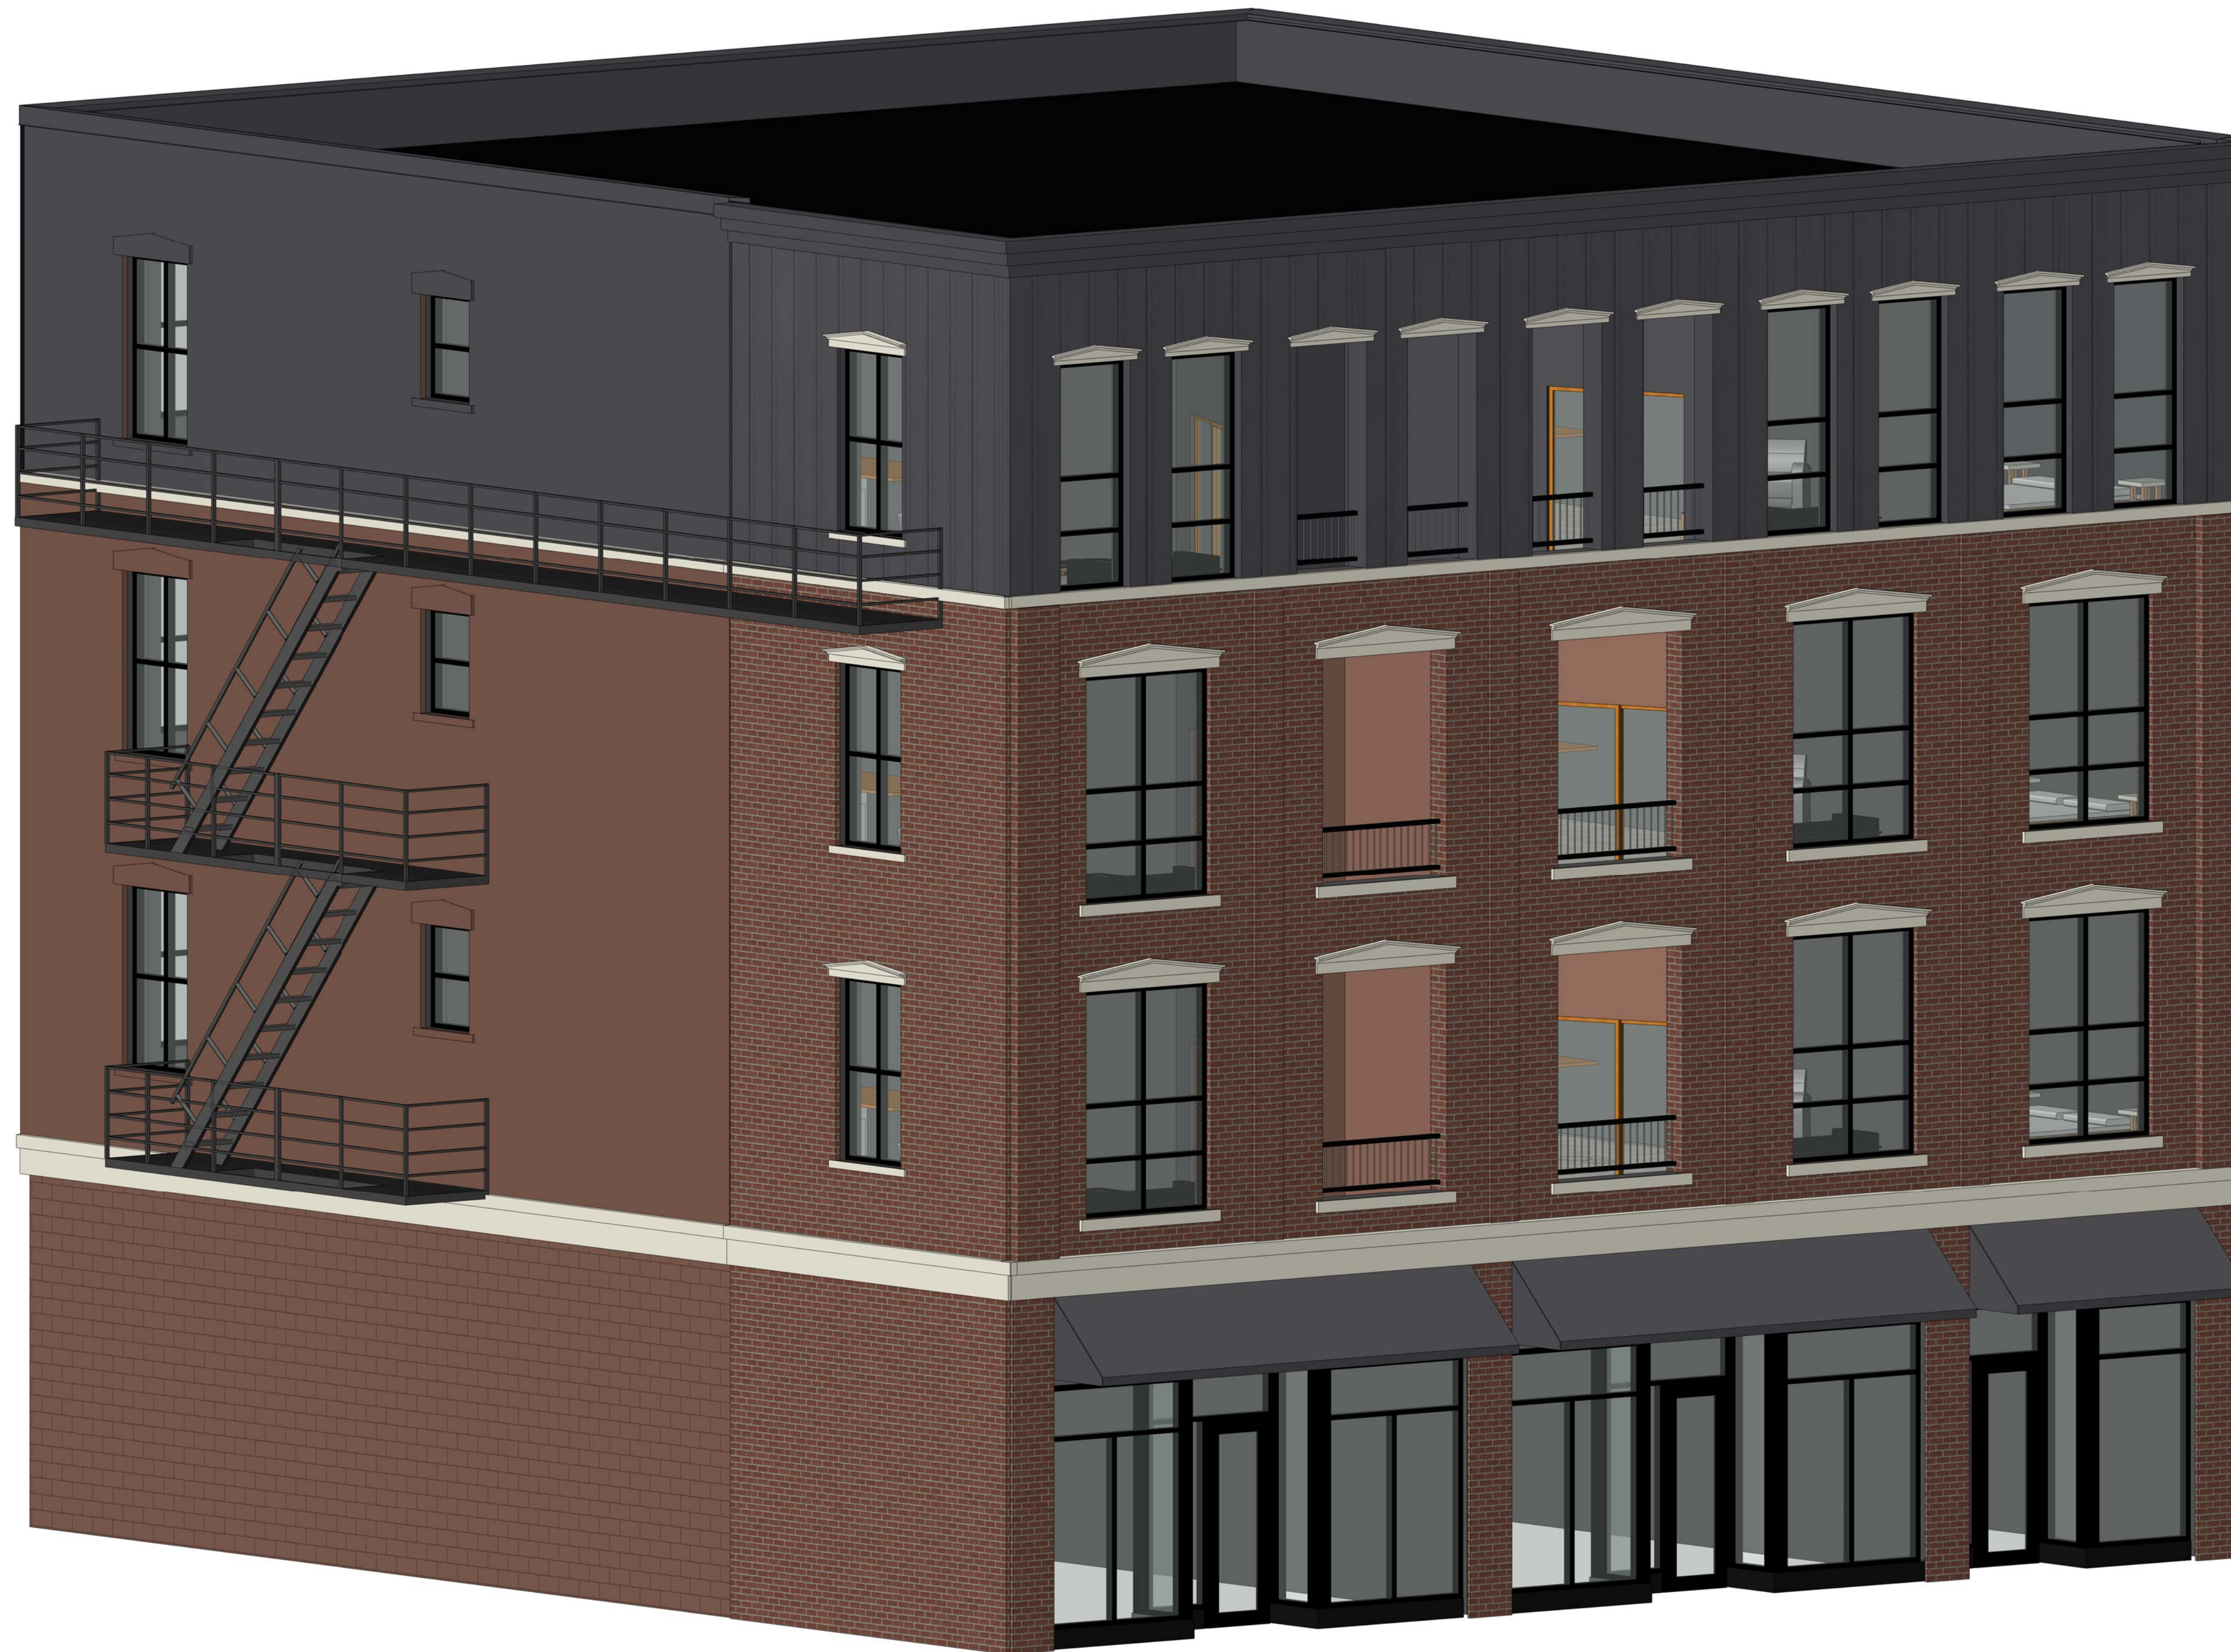

1 3D VIEW
A-6

JAY STREET DEVELOPMENT

421 JAY ST, LA CROSSE, WI 54601

A-7

LOCAL EXAMPLES SIMILAR WINDOW STYLE / WINDOW HEAD/ SILL DETAILS



401 JAY STREET
(NEXT TO 417 JAY STREET IMAGE)



417 JAY STREET
(NEXT DOOR)




500 MAIN ST
MAIN AND 5TH AVE. S.



312 MAIN ST
(MOST SIMILAR)

MATERIAL EXAMPLES

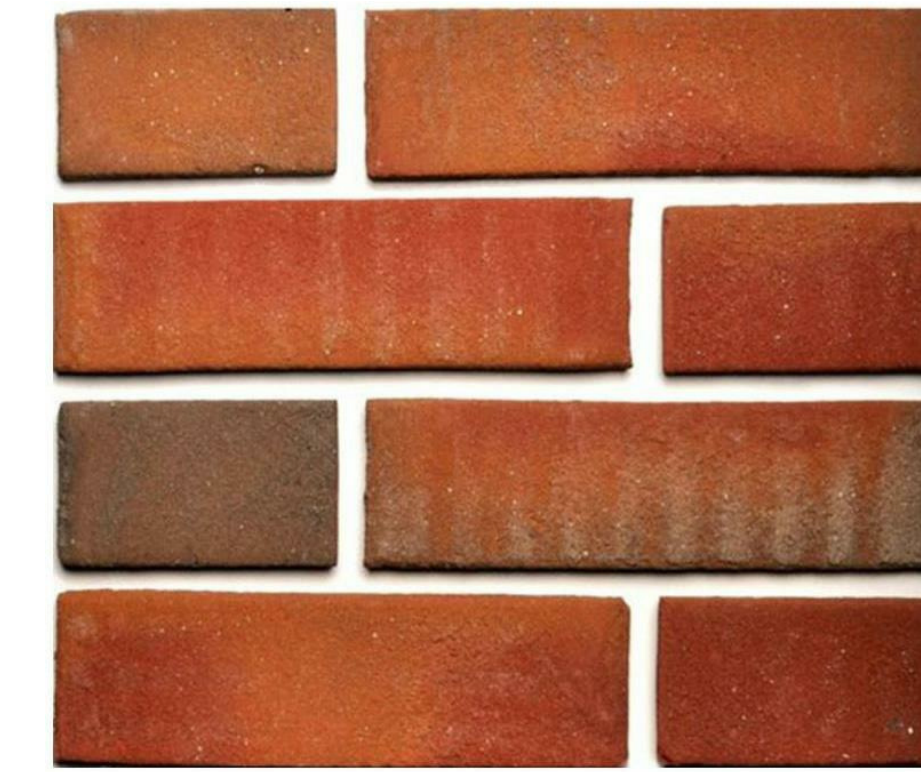

BRICK VENEER
BOWERSTON - OLD ENGLISH



METAL SIDING
PAC-CLAD SNAP BATTEN
GRAPHITE

EXAMPLE WITH SIMILAR PENTHOUSE LOOK



OWNER PROVIDED PHOTO



09/15/2021