



OLD #5 PROPOSED SITE PLAN  
 FEB. 6, 2020  
 No SCALE  
 N →

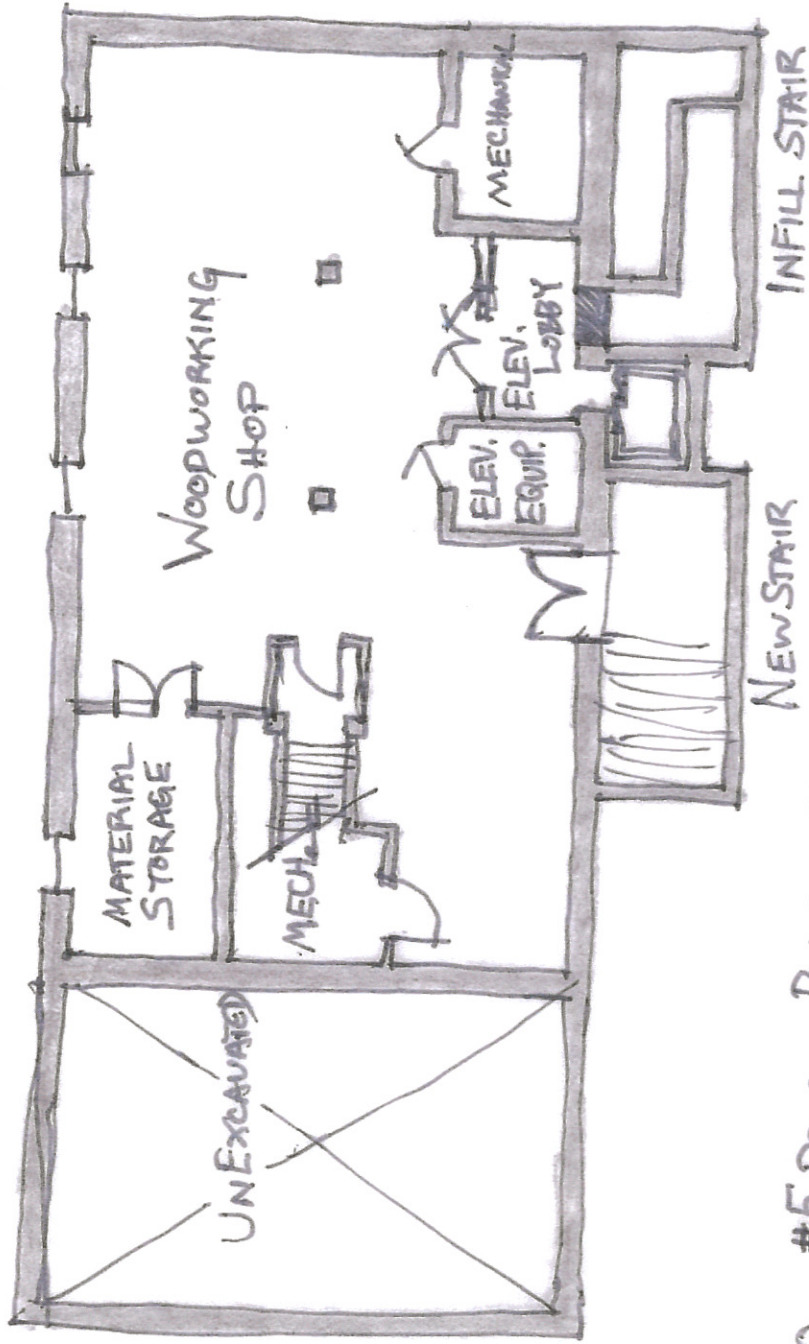

OLD #5 PROPOSED BASEMENT  
NO SCALE FEB. 3, 2020

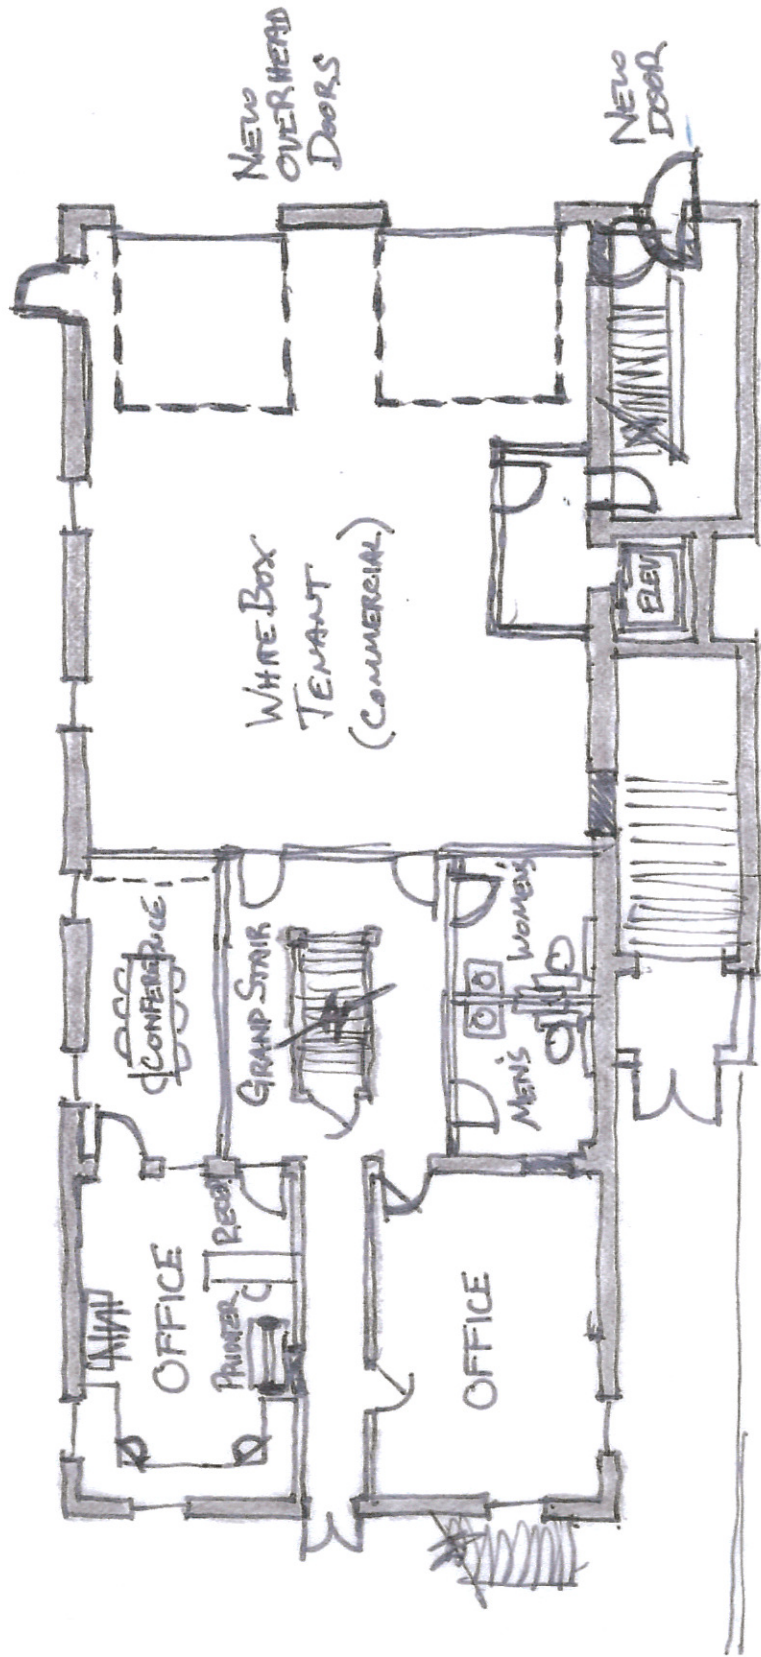

NEW STAIRS  
TO BASEMENT

OLD #5 PROPOSED FIRST FLOOR  
NO SCALE FEB. 3, 2020

NEW OVERHEAD  
DOORS

NEW  
DOOR

WHITE BOX  
TENANT  
(COMMERCIAL)

CONFERENCE

GRAND STAIR

MEN'S ROOM

WOMEN'S


OFFICE

OFFICE


PRINTER

RECEPTION



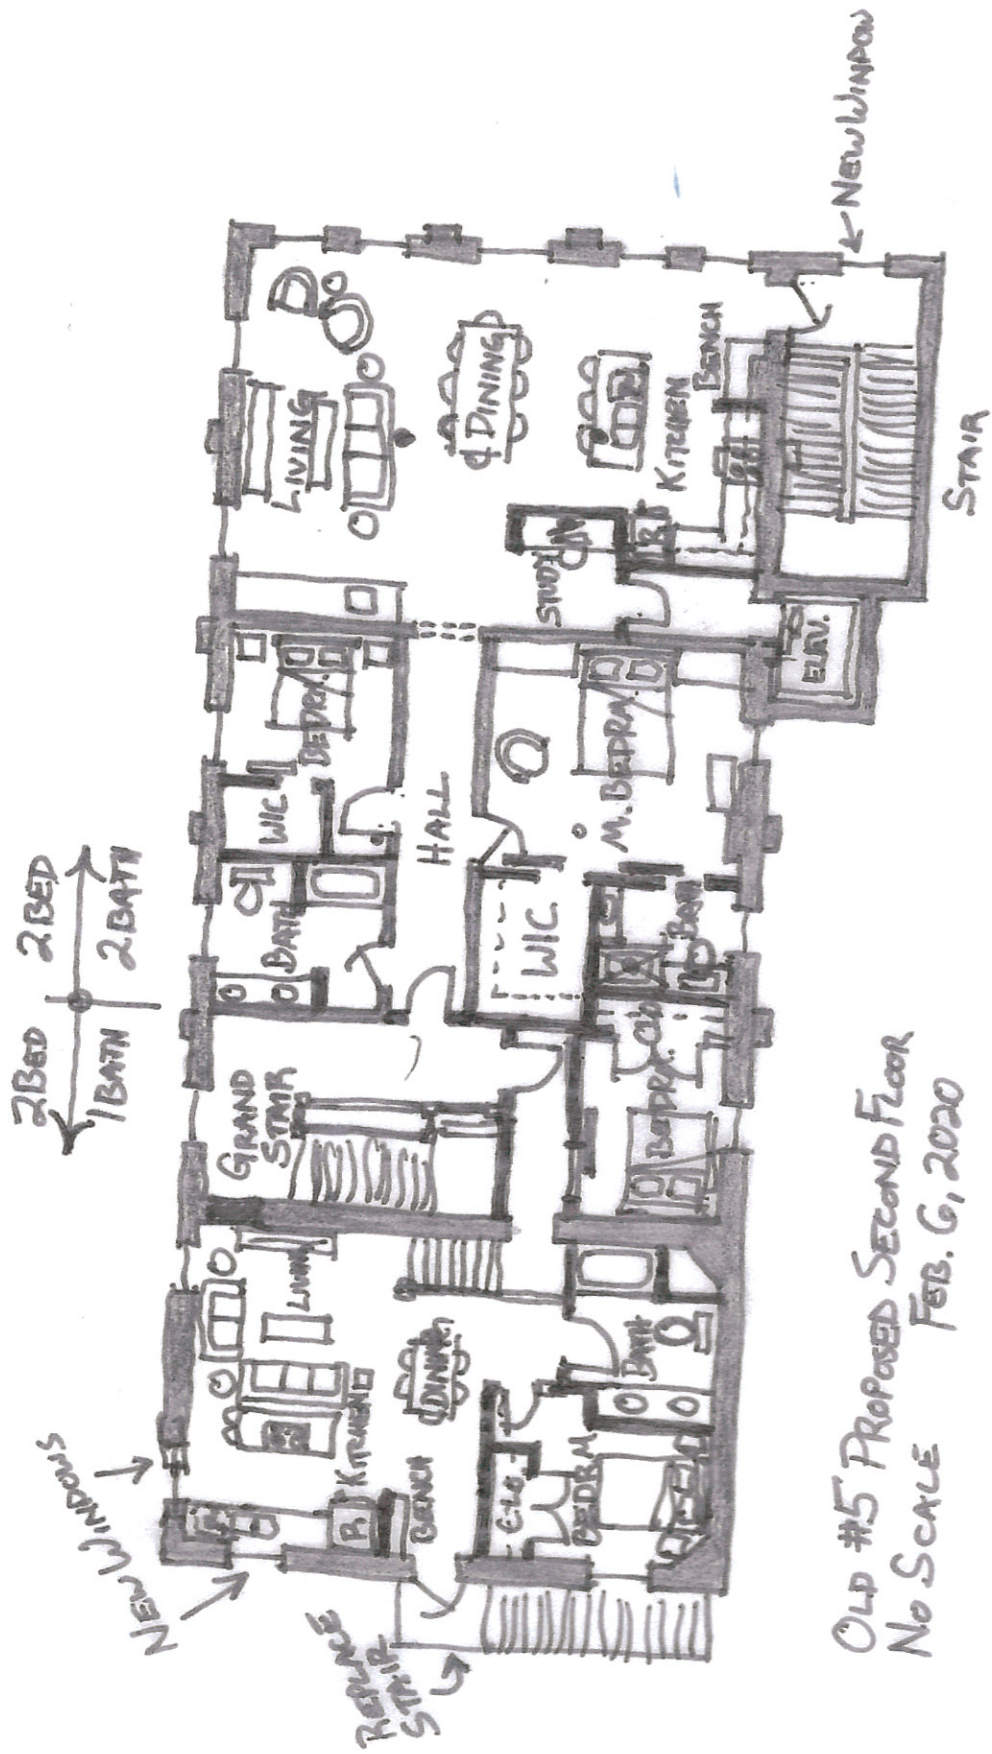

OLD #5 PROPOSED SECOND FLOOR  
NO SCALE FEB. 6, 2020

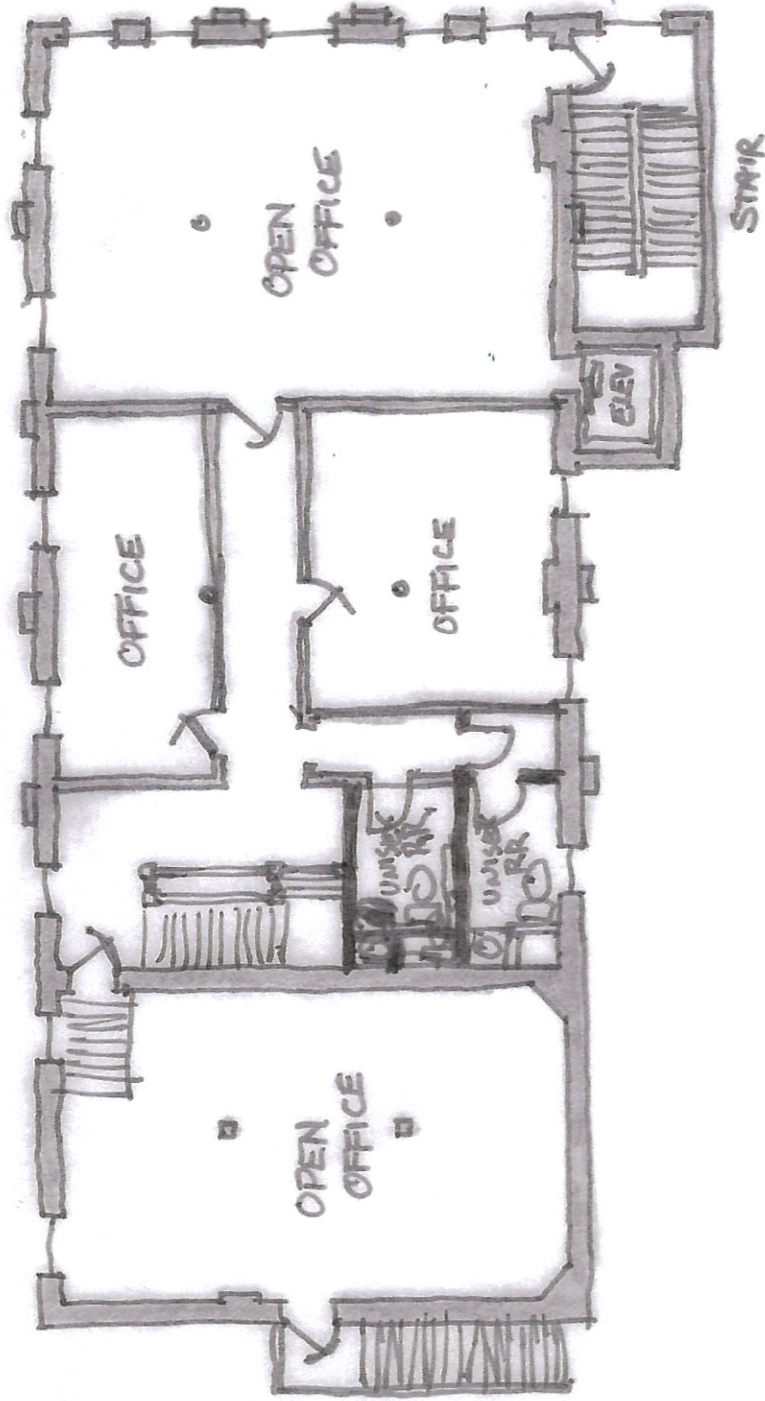

OLD #15 PROPOSED SECOND FLOOR - OFFICE OPTION  
NO SCALE FEB. 6, 2020