


TEST & TIE OVER EXISTING 2"MDPE (2007) AND 1"CTS SERVICE TO 3715 MORMON COULEE RD (SEE EXISTING ASBUILT CARD)

3749 MORMON COULEE RD (MOBILE HOME PARK) LA CROSSE, WI.  
 NOTIFICATION 14186396 DESIGN# 1151059  
 WORK ORDER # 110859385  
 INSTALL 2"MDPE GAS MAIN RETIRE 2"PE & 1 1/2"PE  
 DESIGNER ED PRZYTARSKI 608-780-0151

YELLOW LINE-INSTALL NEW 2"MDPE GAS MAIN  
 BLUE LINE-RETIRE EXISTING 2"PE, 1"PE, AND 1 1/2"PE GAS MAINS.  
 GREEN LINE-TEST & TIE OVER EXISTING 2"MDPE (2007)

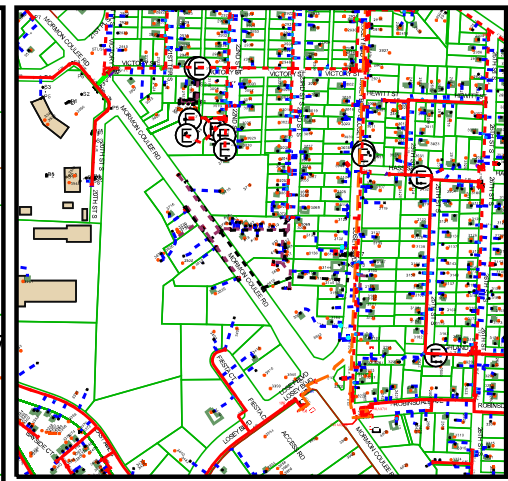

Request Number:  
 SP Number:  
 Segment:  
 UCR/..

Work Order Information	
Service Request #	000014186396
Design Number	000001151059
Designer/Planner ID	W72519
Designer/Planner Name	
Designer/Planner Ph #	
Manager Approval	

Joint Utility	
E:	G:
T:	C:

Design Location	
Division	La Crosse
County	La Crosse
City	LA CROSSE
Address	
T: 15N R: 7W S: 16	
Map #	1644650 WIS
Permit	

Electric	
Feeder:	Voltage:
Phase:	Bkup Dev ID:

Gas	
System	Pressure
Size	Material
Dead End	

Work Order # :  
 Date: 12/07/2023  
 Sketch:  
 Scale: 1" equals 92'



**CONSTRUCTION USE ONLY**  
 NO CHANGES (BUILT AS DESIGNED)  
 CHANGES MADE AS INDICATED (ALL URD MUST HAVE ACTUAL MEASUREMENTS FROM THE FIELD SITE)

RFO \_\_\_\_\_  
 FOREMAN \_\_\_\_\_ DATE \_\_\_\_\_  
 TEAM LEADER \_\_\_\_\_

DISCLAIMER: THERE ARE NO REPRESENTATIONS OR WARRANTIES (EXPRESS OR IMPLIED) ABOUT THE ACCURACY OF THIS PRINT. THIS PRINT IS PROVIDED WITH NO CLAIM AS TO PRINT COMPLETENESS, TIMELINESS, ACCURACY OF CONTENT OR USEFULNESS. STATE LAW REQUIRES ANYONE DIGGING, GRADING OR EXCAVATING TO OBTAIN A PRIOR FIELD LOCATE OF ALL UTILITIES; THIS PRINT DOES NOT DISCHARGE THIS REQUIREMENT OR ANY OTHER REQUIREMENT. THE COMPANY AND ITS AFFILIATES ASSUME NO LEGAL RESPONSIBILITY OR LIABILITY FOR THE RECIPIENT'S USE (OR ANY OTHER PARTIES' USE) OF THE PRINT, INCLUDING THE RECIPIENTS INTENDED PURPOSE IN USING THE PRINT. NO COMPANY EMPLOYEE OR OTHER PARTY HAS BEEN AUTHORIZED TO PROVIDE THIS PRINT FOR PLANNING OR ESTIMATING PURPOSES; RELY ON THIS PRINT AT YOUR OWN RISK. BY ACCEPTING THIS PRINT, THE RECIPIENT & ANY OTHER PARTY RECEIVING A COPY OF THE PRINT ACKNOWLEDGES AND AGREES TO THIS DISCLAIMER. For All Field Locates Call 811

THIS DOCUMENT IS XCEL ENERGY CONFIDENTIALS AND PROPRIETARY INFORMATION AND MAY NOT BE REPRODUCED IN WHOLE, OR IN PART, NOR MAY ANY OF THE INFORMATION CONTAINED HEREIN BE DISCLOSED WITHOUT THE CONSENT OF XCEL ENERGY. CONFIDENTIALS AND PROPRIETARY INFORMATION © 2019 XCEL ENERGY INC. | XCEL ENERGY IS REGISTERED TRADEMARK OF XCEL ENERGY INC