


LEGEND

1.  ROAD WORK AHEAD (O)
2.  ROAD CLOSED AHEAD (O)
W20-3
3.  ROAD CLOSED TO THRU TRAFFIC (O)
4.  ROAD CLOSED (W)
R11-2
5.  SIDEWALK CLOSED AHEAD (W)
6.  SIDEWALK CLOSED (W)
-  SAWBUCK BARRICADE
-  BARREL OR FLASHER BARRICADE
-  TYPE III BARRICADE
-  NIGHT TUBULAR MARKER

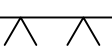


EDF # 26-030.02		DWG NAME: 9TH AND JOHNSON ST.dwg	
PROJECT No.			
LOCATION 9TH STREET AND JOHNSON STREET INTERSECTION			
RESOLUTION		DATE	
ENGINEERING DEPT. City of La Crosse, Wis.			
FIELD BOOK NUMBER	SURVEYED	BY ABC	DATE 01/20/07
	DRAWN	PRELIMINARY	
PAGE	CHECKED		
	APPROVED		
REVISIONS			
SHEET NO. 1		TOTAL SHEETS 1	



SCALE: 1"=10' H
1"= 1' V

ELEVATIONS SHOWN
ARE NAVD 1988

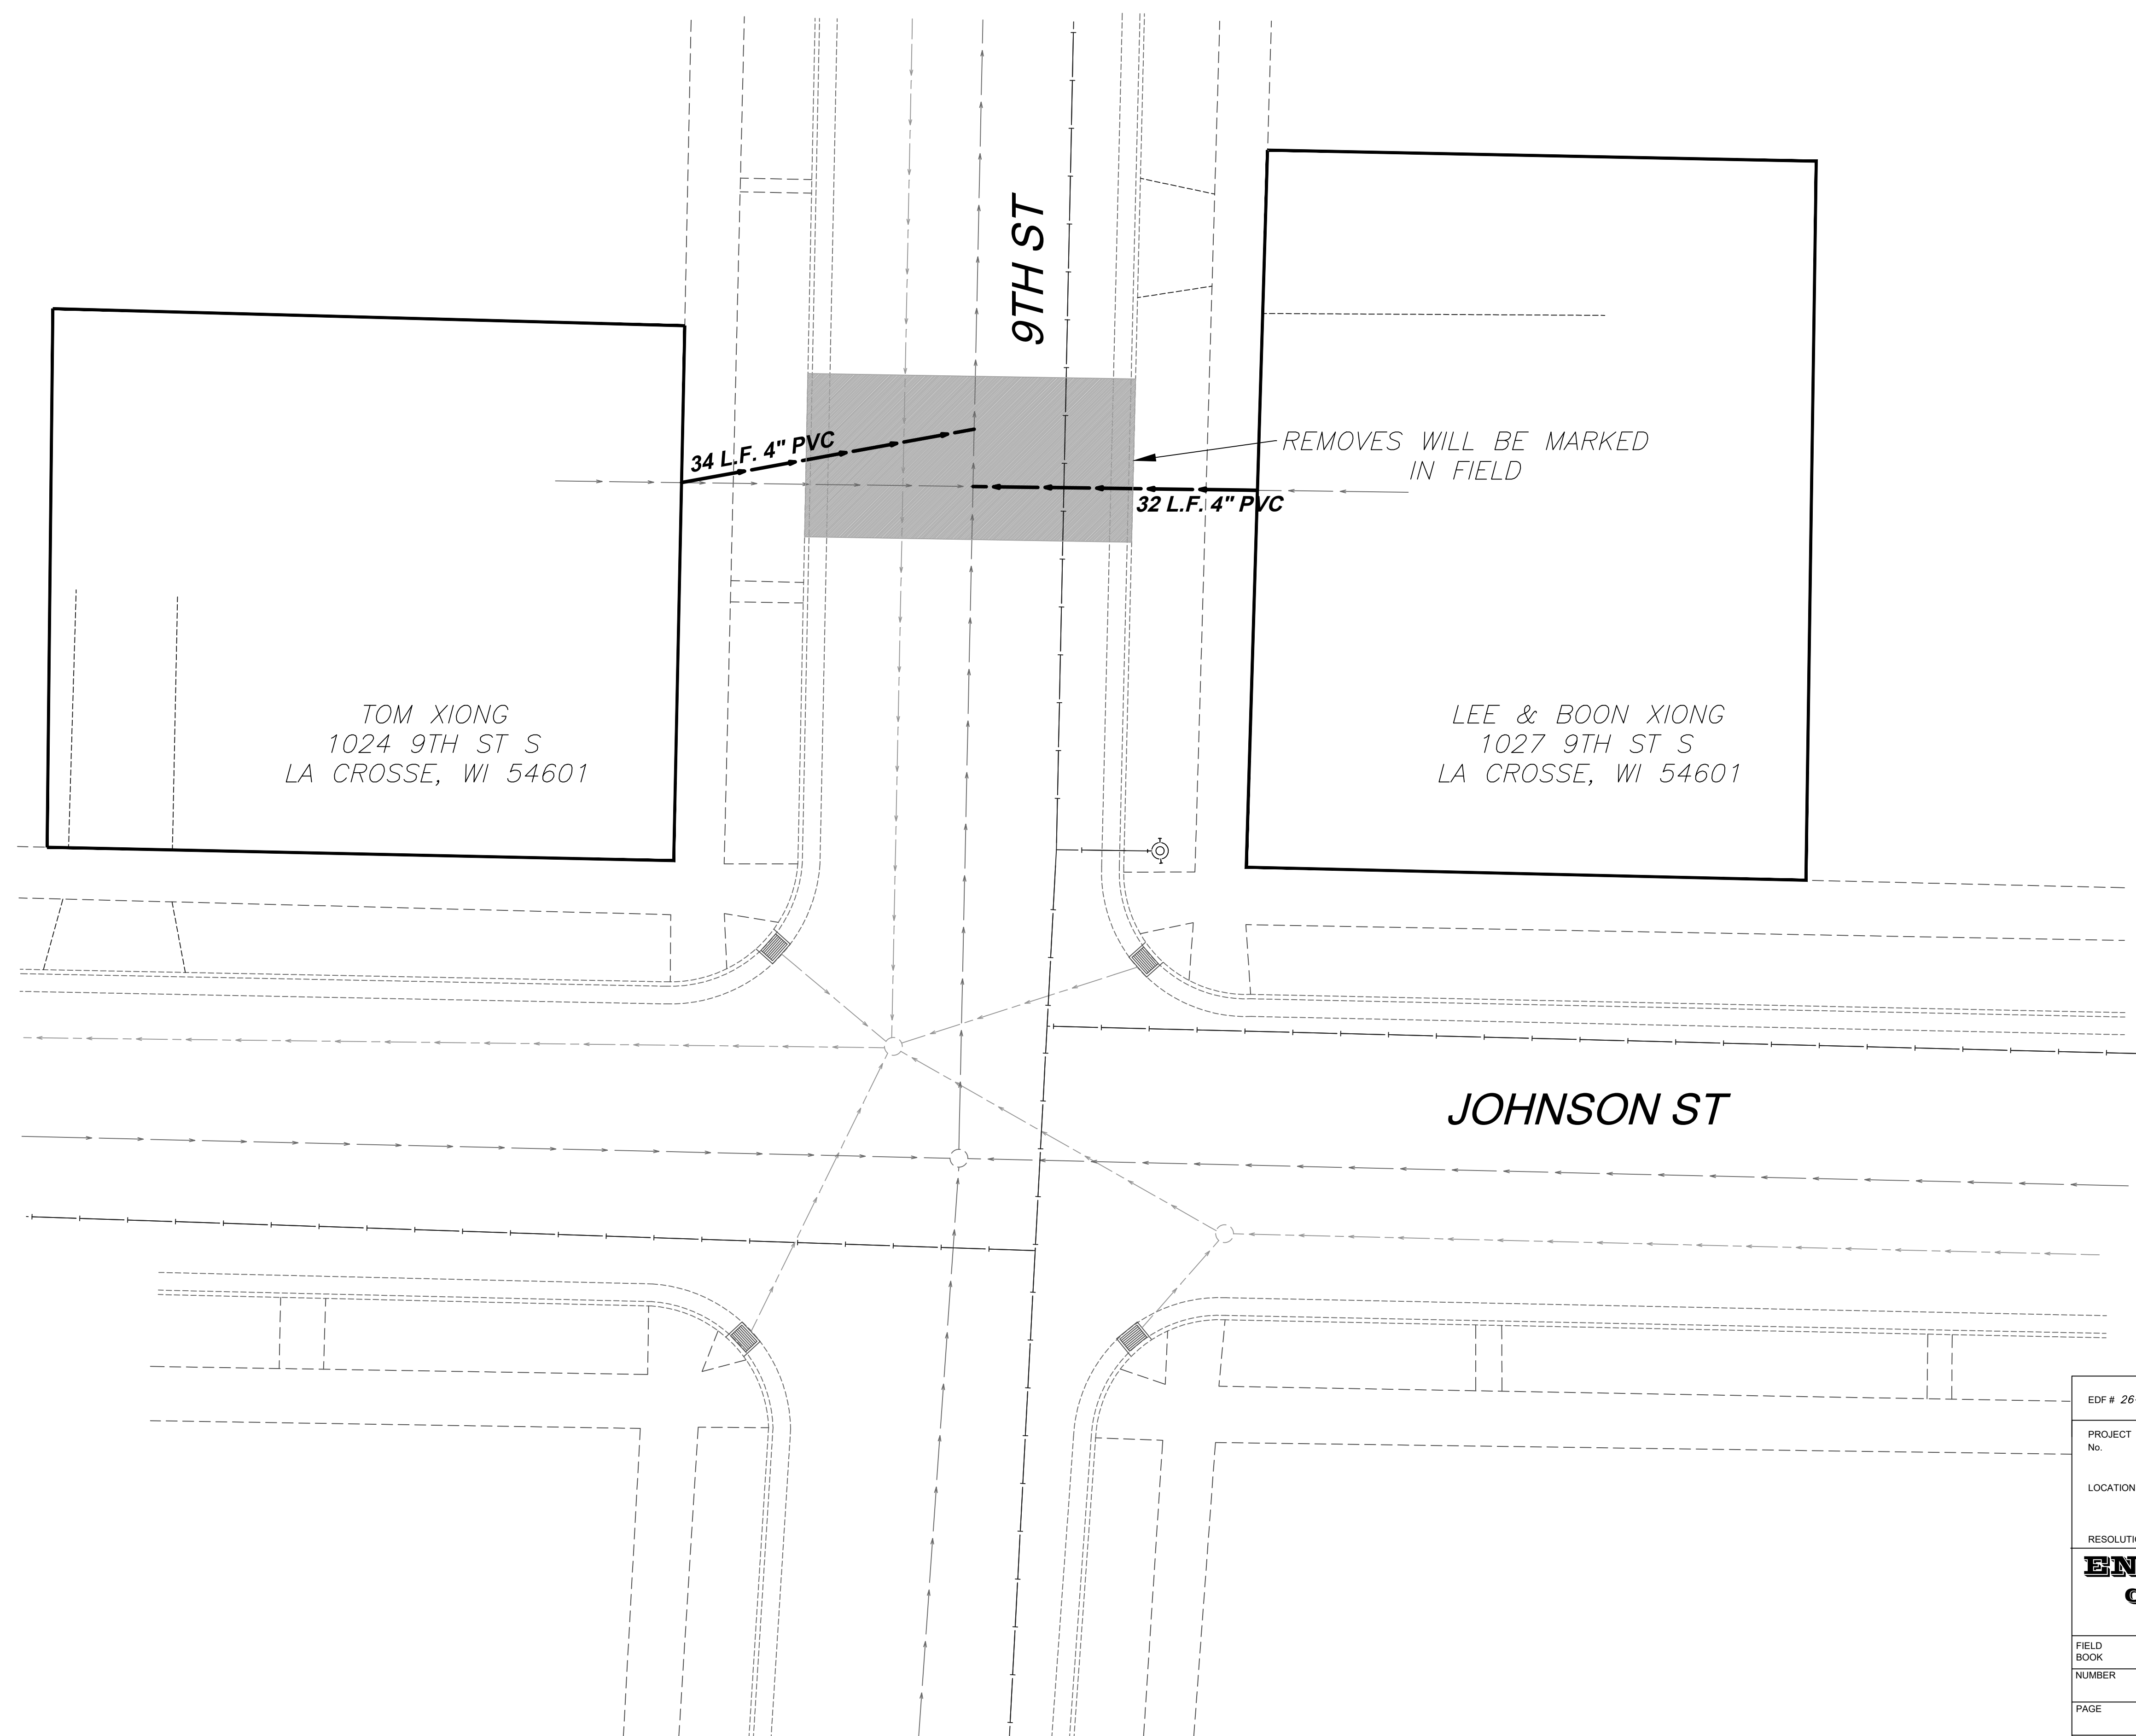

TOM XIONG
1024 9TH ST S
LA CROSSE, WI 54601

LEE & BOON XIONG
1027 9TH ST S
LA CROSSE, WI 54601

JOHNSON ST

9TH ST

34 L.F. 4" PVC

32 L.F. 4" PVC

REMOVES WILL BE MARKED
IN FIELD

EDF # 26-030.02		DWG NAME: 9TH AND JOHNSON ST.dwg	
PROJECT No.			
LOCATION 9TH STREET AND JOHNSON STREET INTERSECTION			
RESOLUTION		DATE	
ENGINEERING DEPT. City of La Crosse, Wis.			
FIELD BOOK NUMBER	SURVEYED	BY	DATE
	DRAWN PRELIMINARY	JUG	12/2025
PAGE	CHECKED		
	APPROVED		
REVISIONS			
SHEET NO. 1		TOTAL SHEETS 1	