

SARA LEE  
#334

BLD ENT.

CASS ON 5TH  
#503

CASS ON 5TH  
#511

BLD ENT.

ASPH  
CONC



ASPH

SIGN

CONC  
ASPH


CONC


CONC


#422


#432

ST

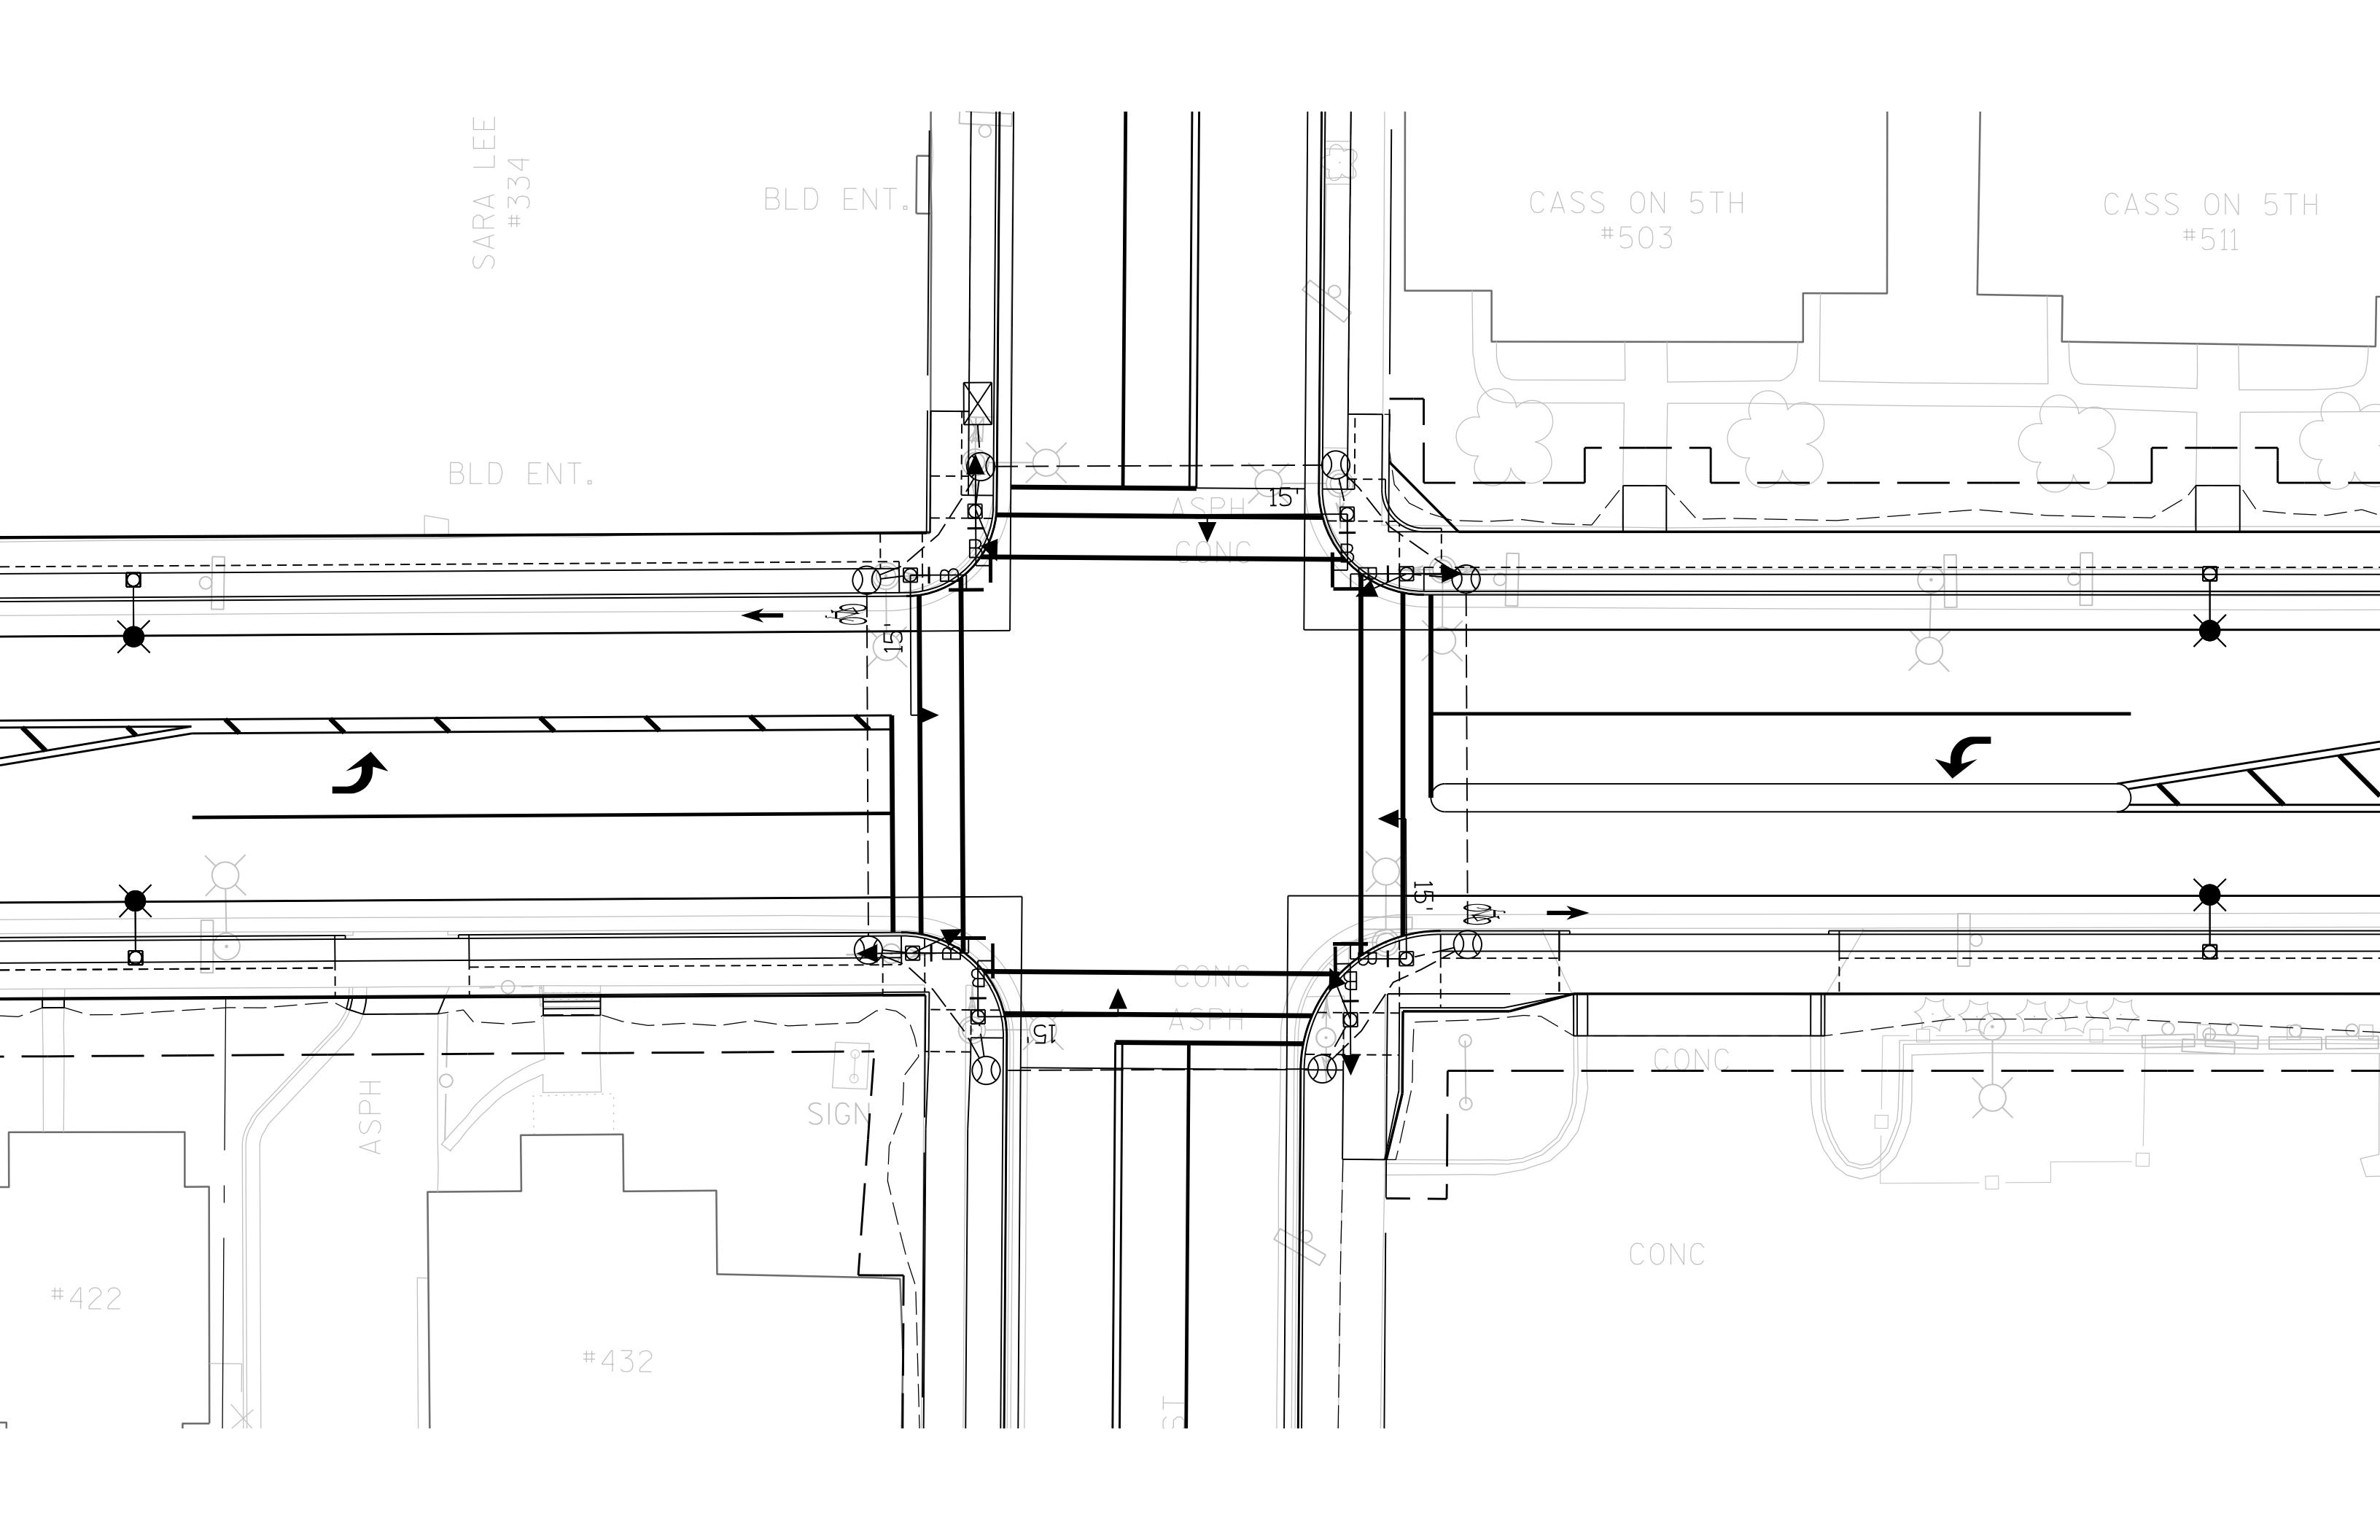

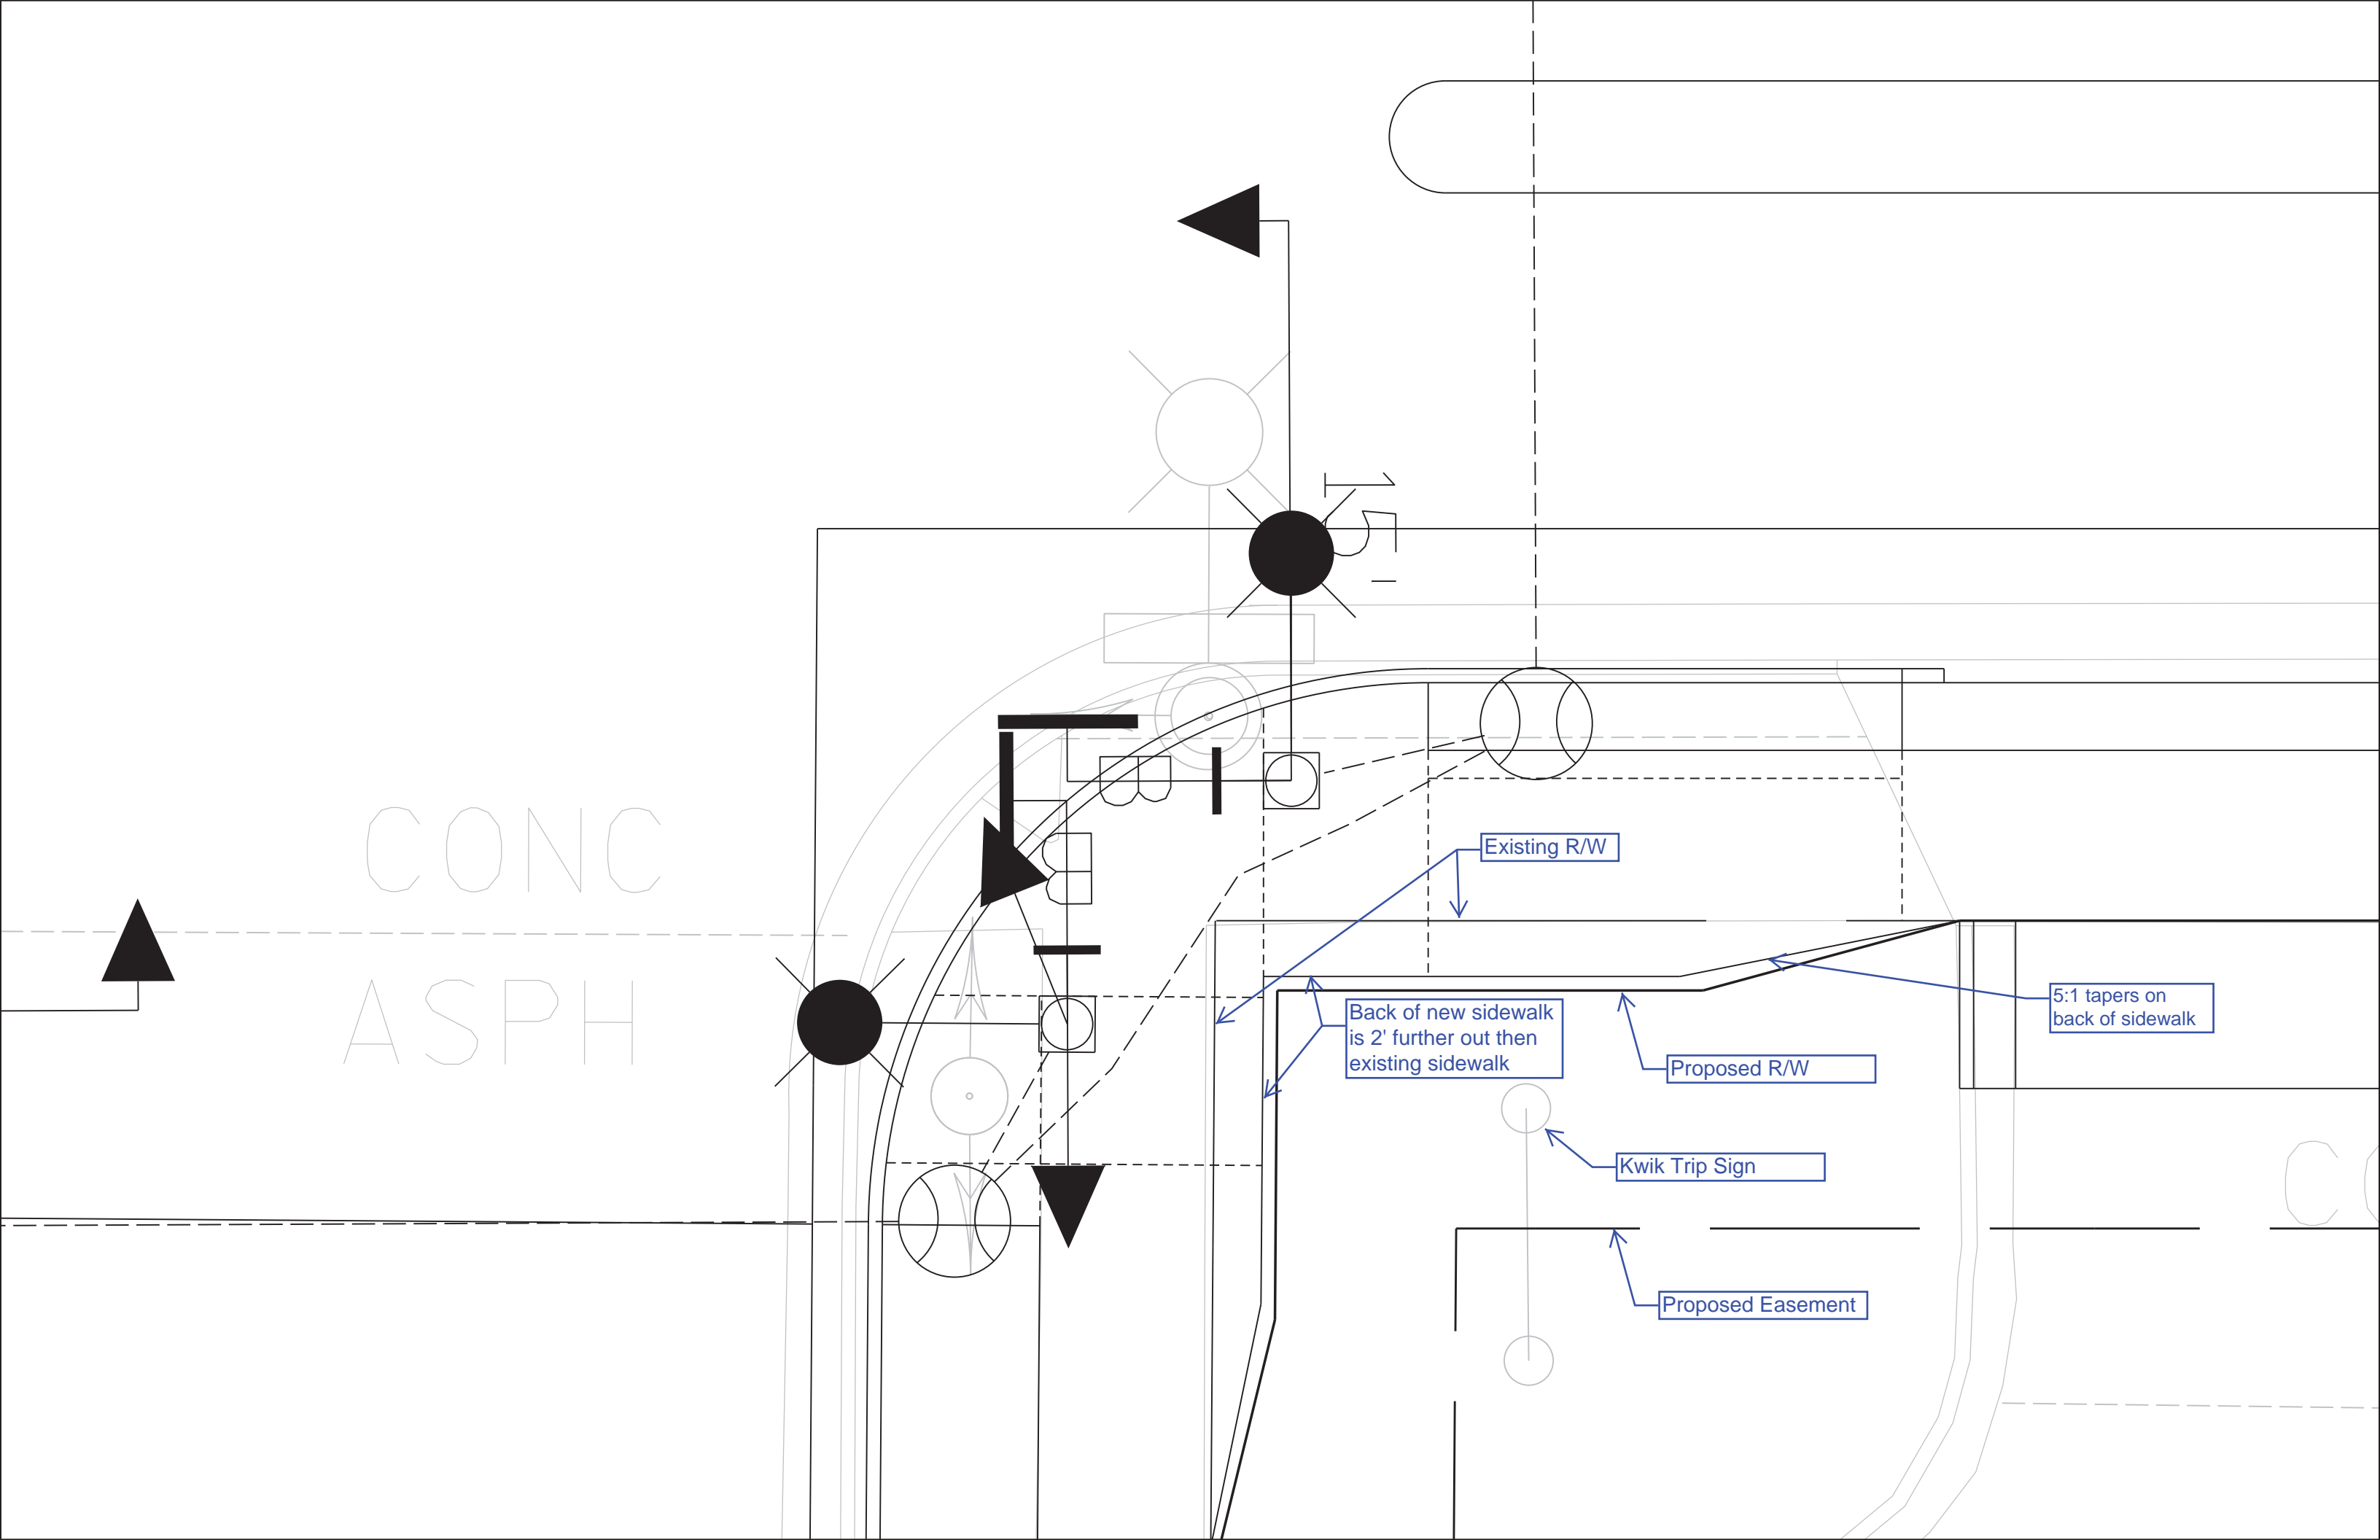

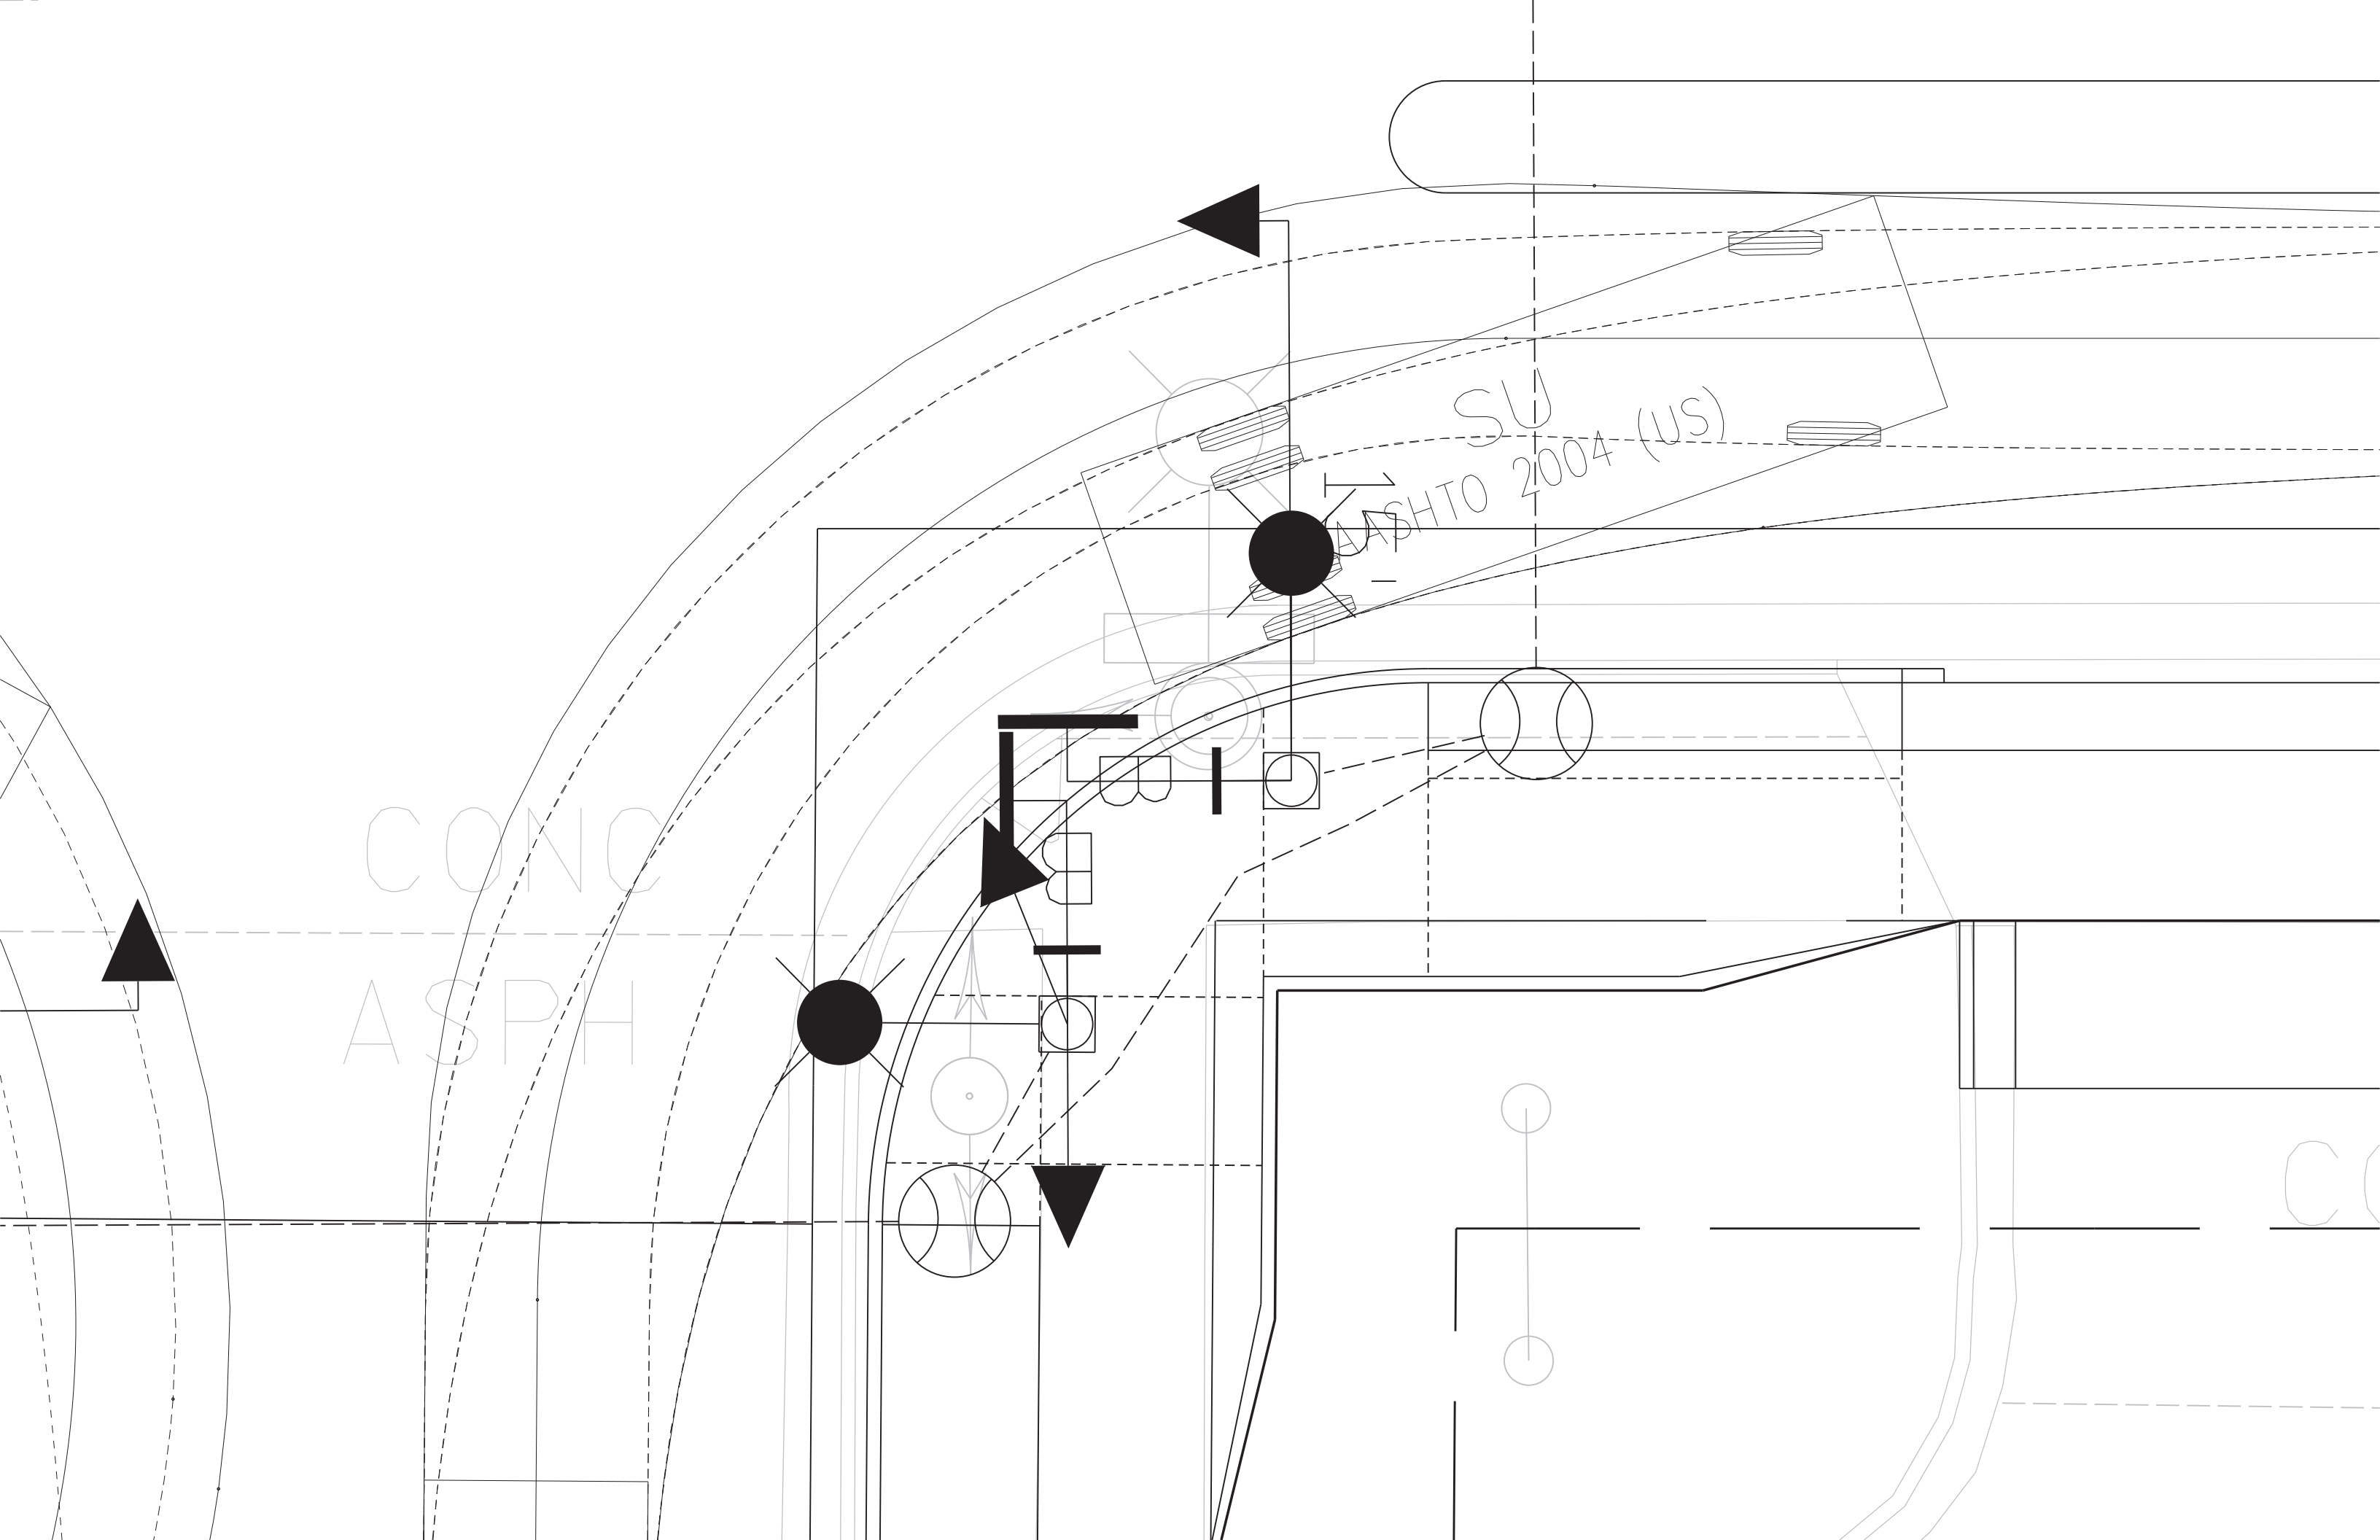

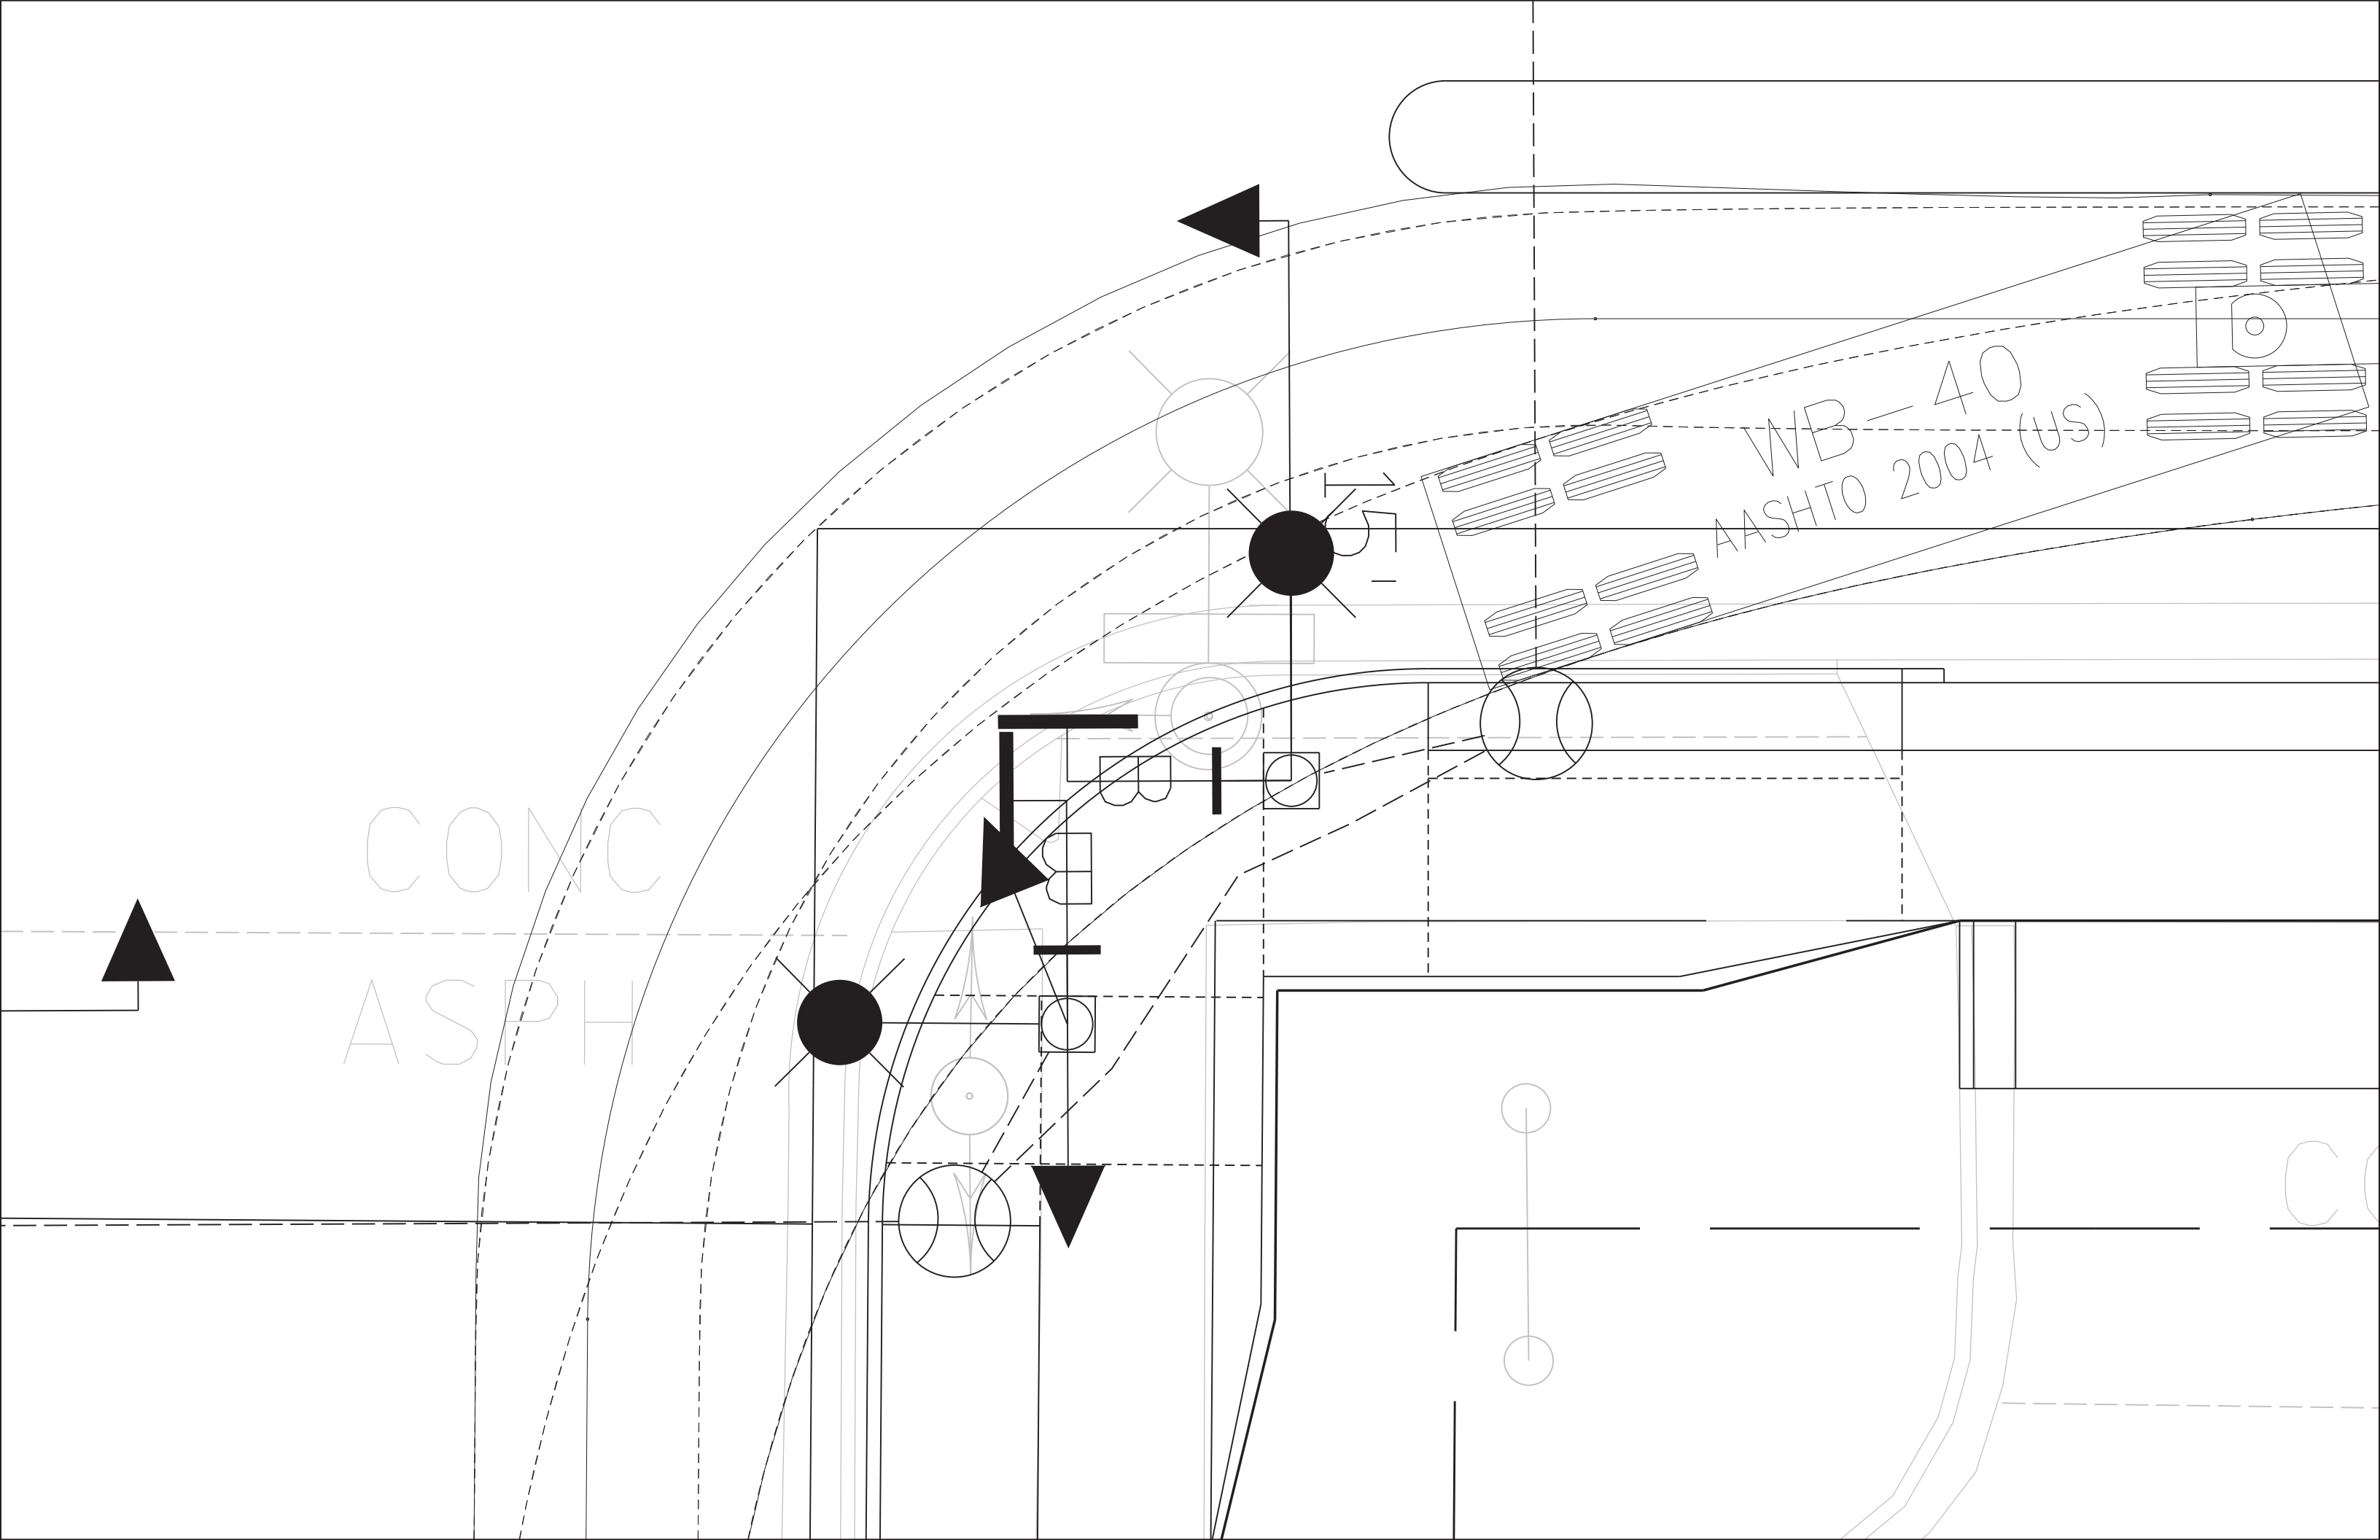

CONC  
ASPH

WB-40  
AASHTO 2004 (US)

CO

