



Legend

- Project Improvement Locations
- TCMC Rail Corridor
- State Border
- County Borders

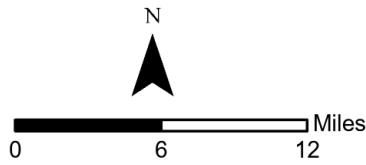

**TCMC Intercity Passenger Rail
Improvement Site Locations**

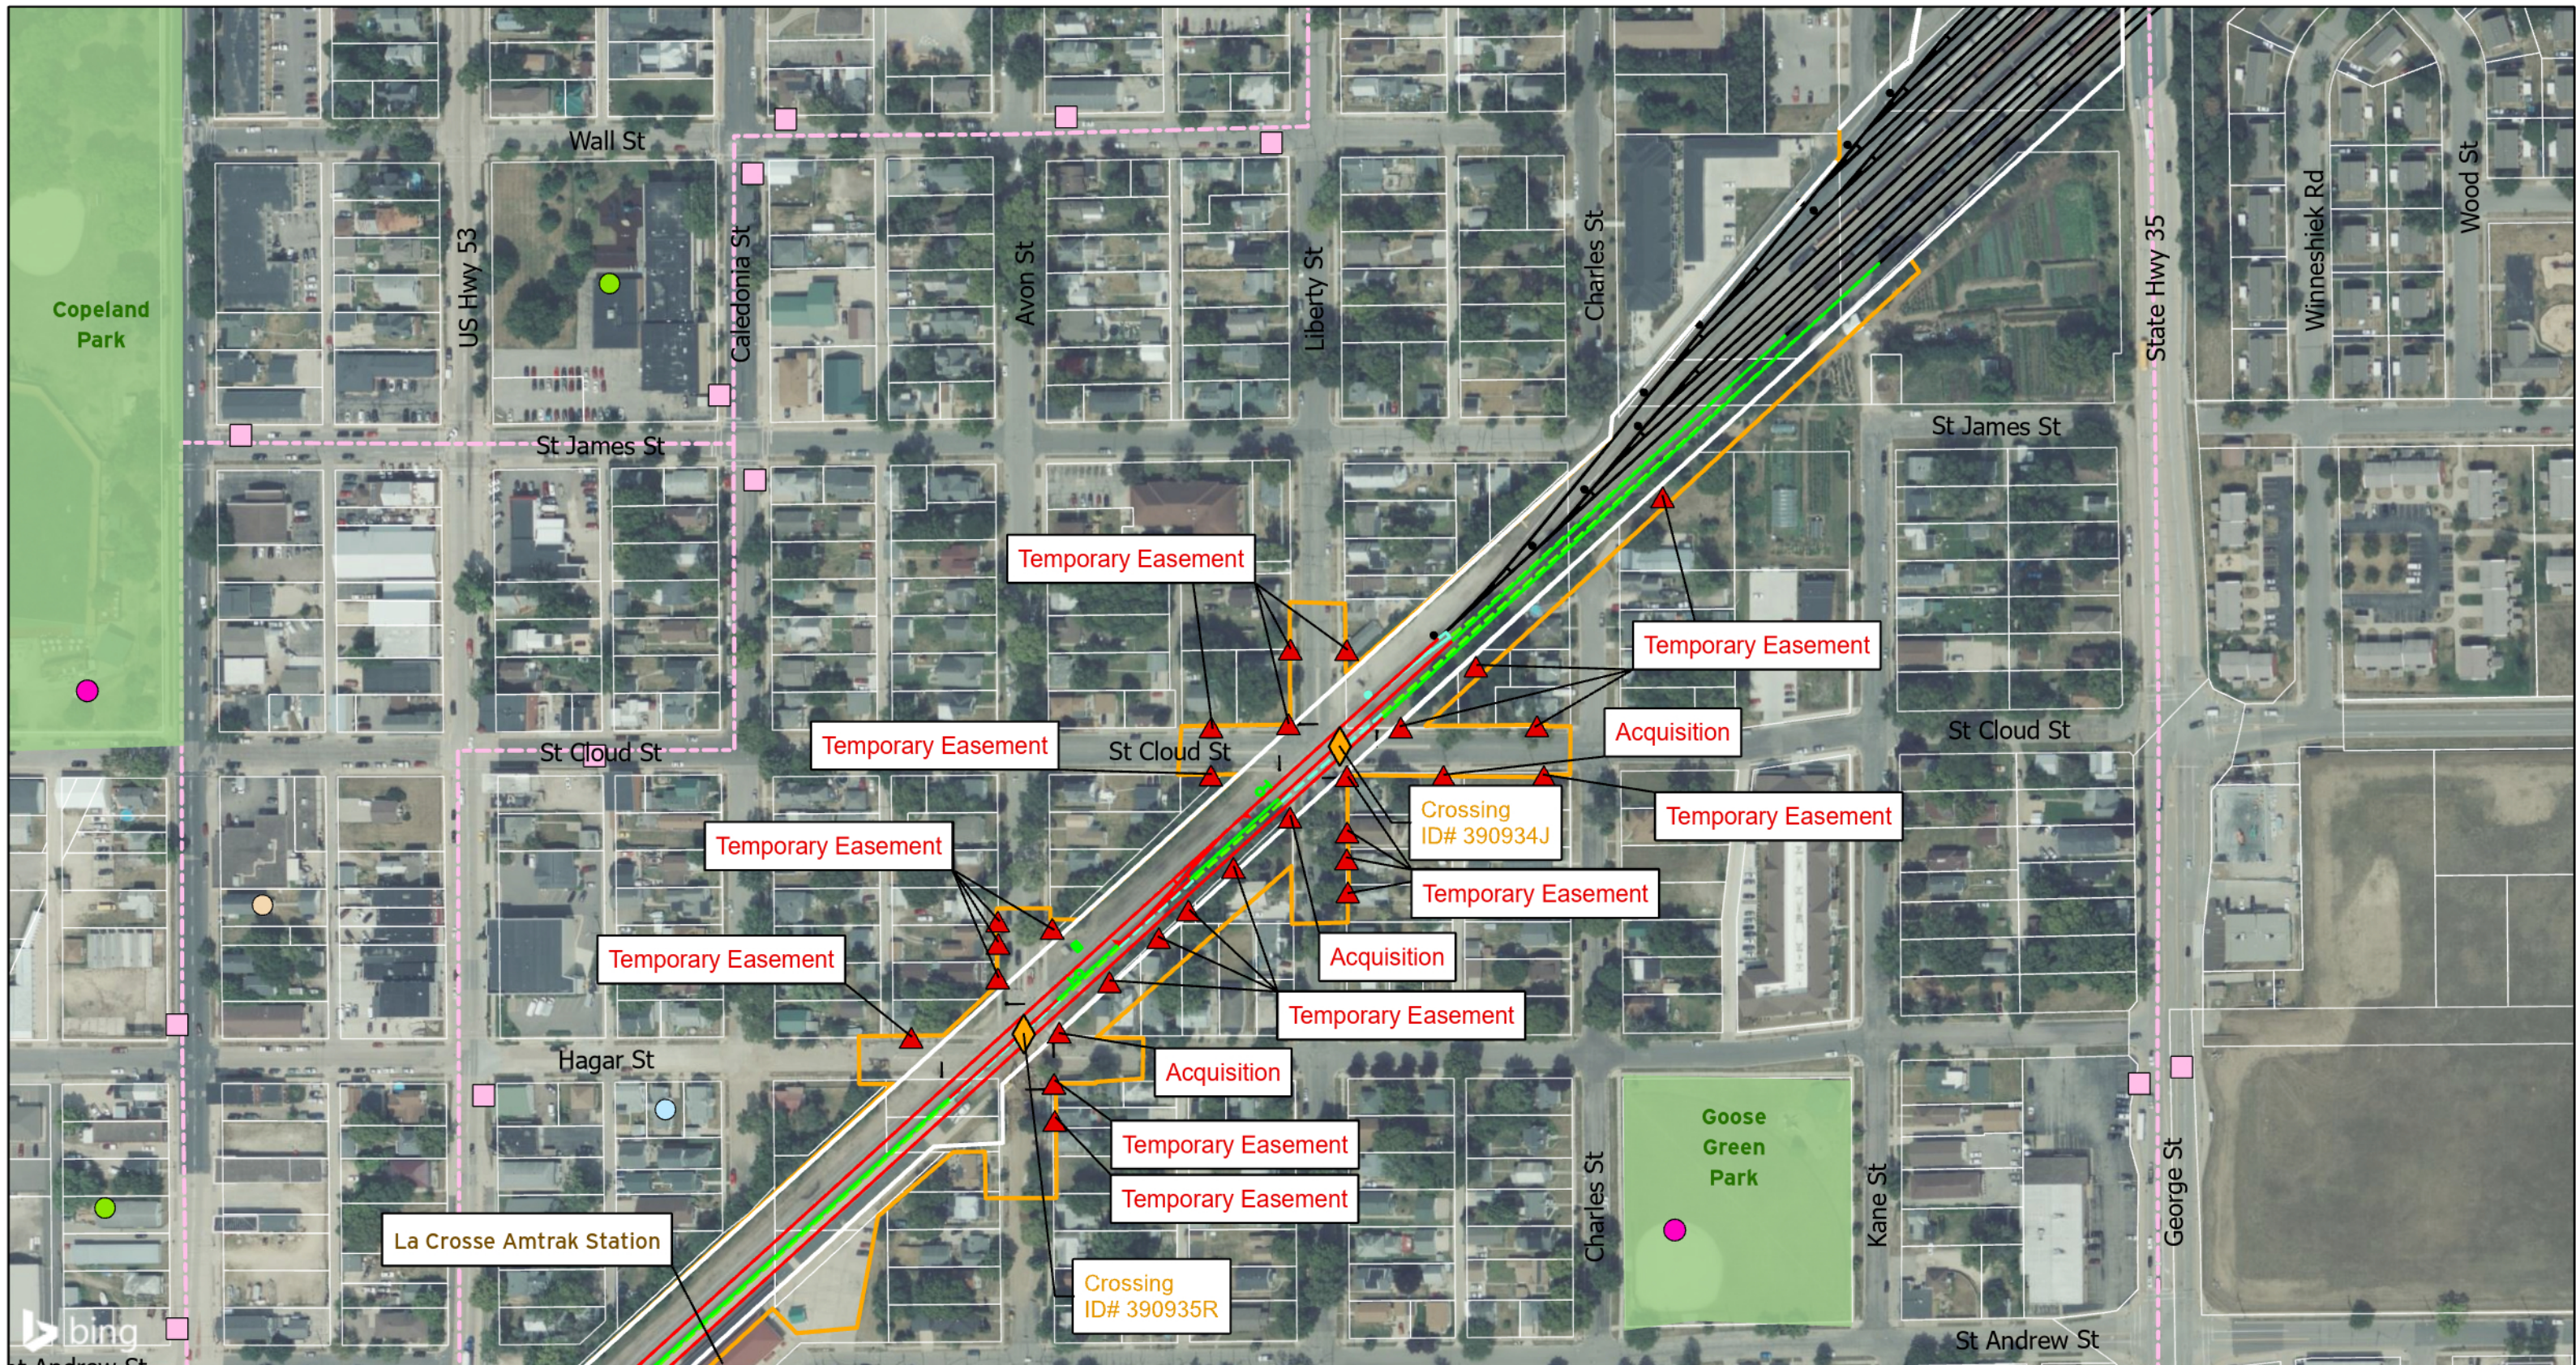


- Project Features**
- Existing Track/Feature
 - Proposed Track/Feature
 - Track Shift To
 - Track Shift From
 - Rehabilitate Track
 - Remove Track/Feature
 - Proposed Culvert
 - Acquire Easement
 - ◆ At Grade Crossing
 - ▭ Original CE Limits
 - ▭ Additional CE Limits
 - ▭ Parcel Boundary


- Environmental Resources**
- ▭ National Wildlife Refuge
 - ▭ National Wetlands Inventory Feature
 - ▭ National Hydrography Dataset
 - ▭ Anticipated Wetland Impact

- Community/Cultural Resources**
- ▭ Park
 - Medical Facility
 - Fire Station
 - Law Enforcement Facility
 - Recreational Areas
 - School
 - College/University
 - Library/Museum
 - Place of Worship
 - Cemetery
 - Historic Resource

- ▭ Transit/Shuttle Stop
 - Transit/Shuttle Route
 - Bike Facility
- Project Features as of 10/2/2023.
 CE Limits are a conservative area outside of construction limits.
 Sources: ArcGIS Online Data; La Crosse County GIS; Houston County GIS; Winona County; City of La Crosse Parks, Recreation, & Forestry; City of La Crosse Healthy Community Partnership; City of Winona Bikeways Map; FEMA; National Wetland Inventory; Wisconsin DNR; National Register of Historic Places; FRA Crossing Inventory
 *ArcGIS Online data was updated with latest available data

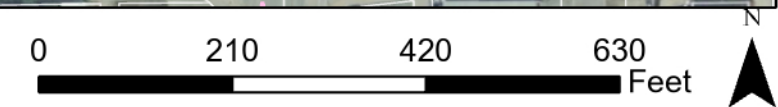

TCMC Intercity Passenger Rail
 La Crosse Improvement Site
 LaCrosse, WI
 Attachment B-2, Page 1 of 15

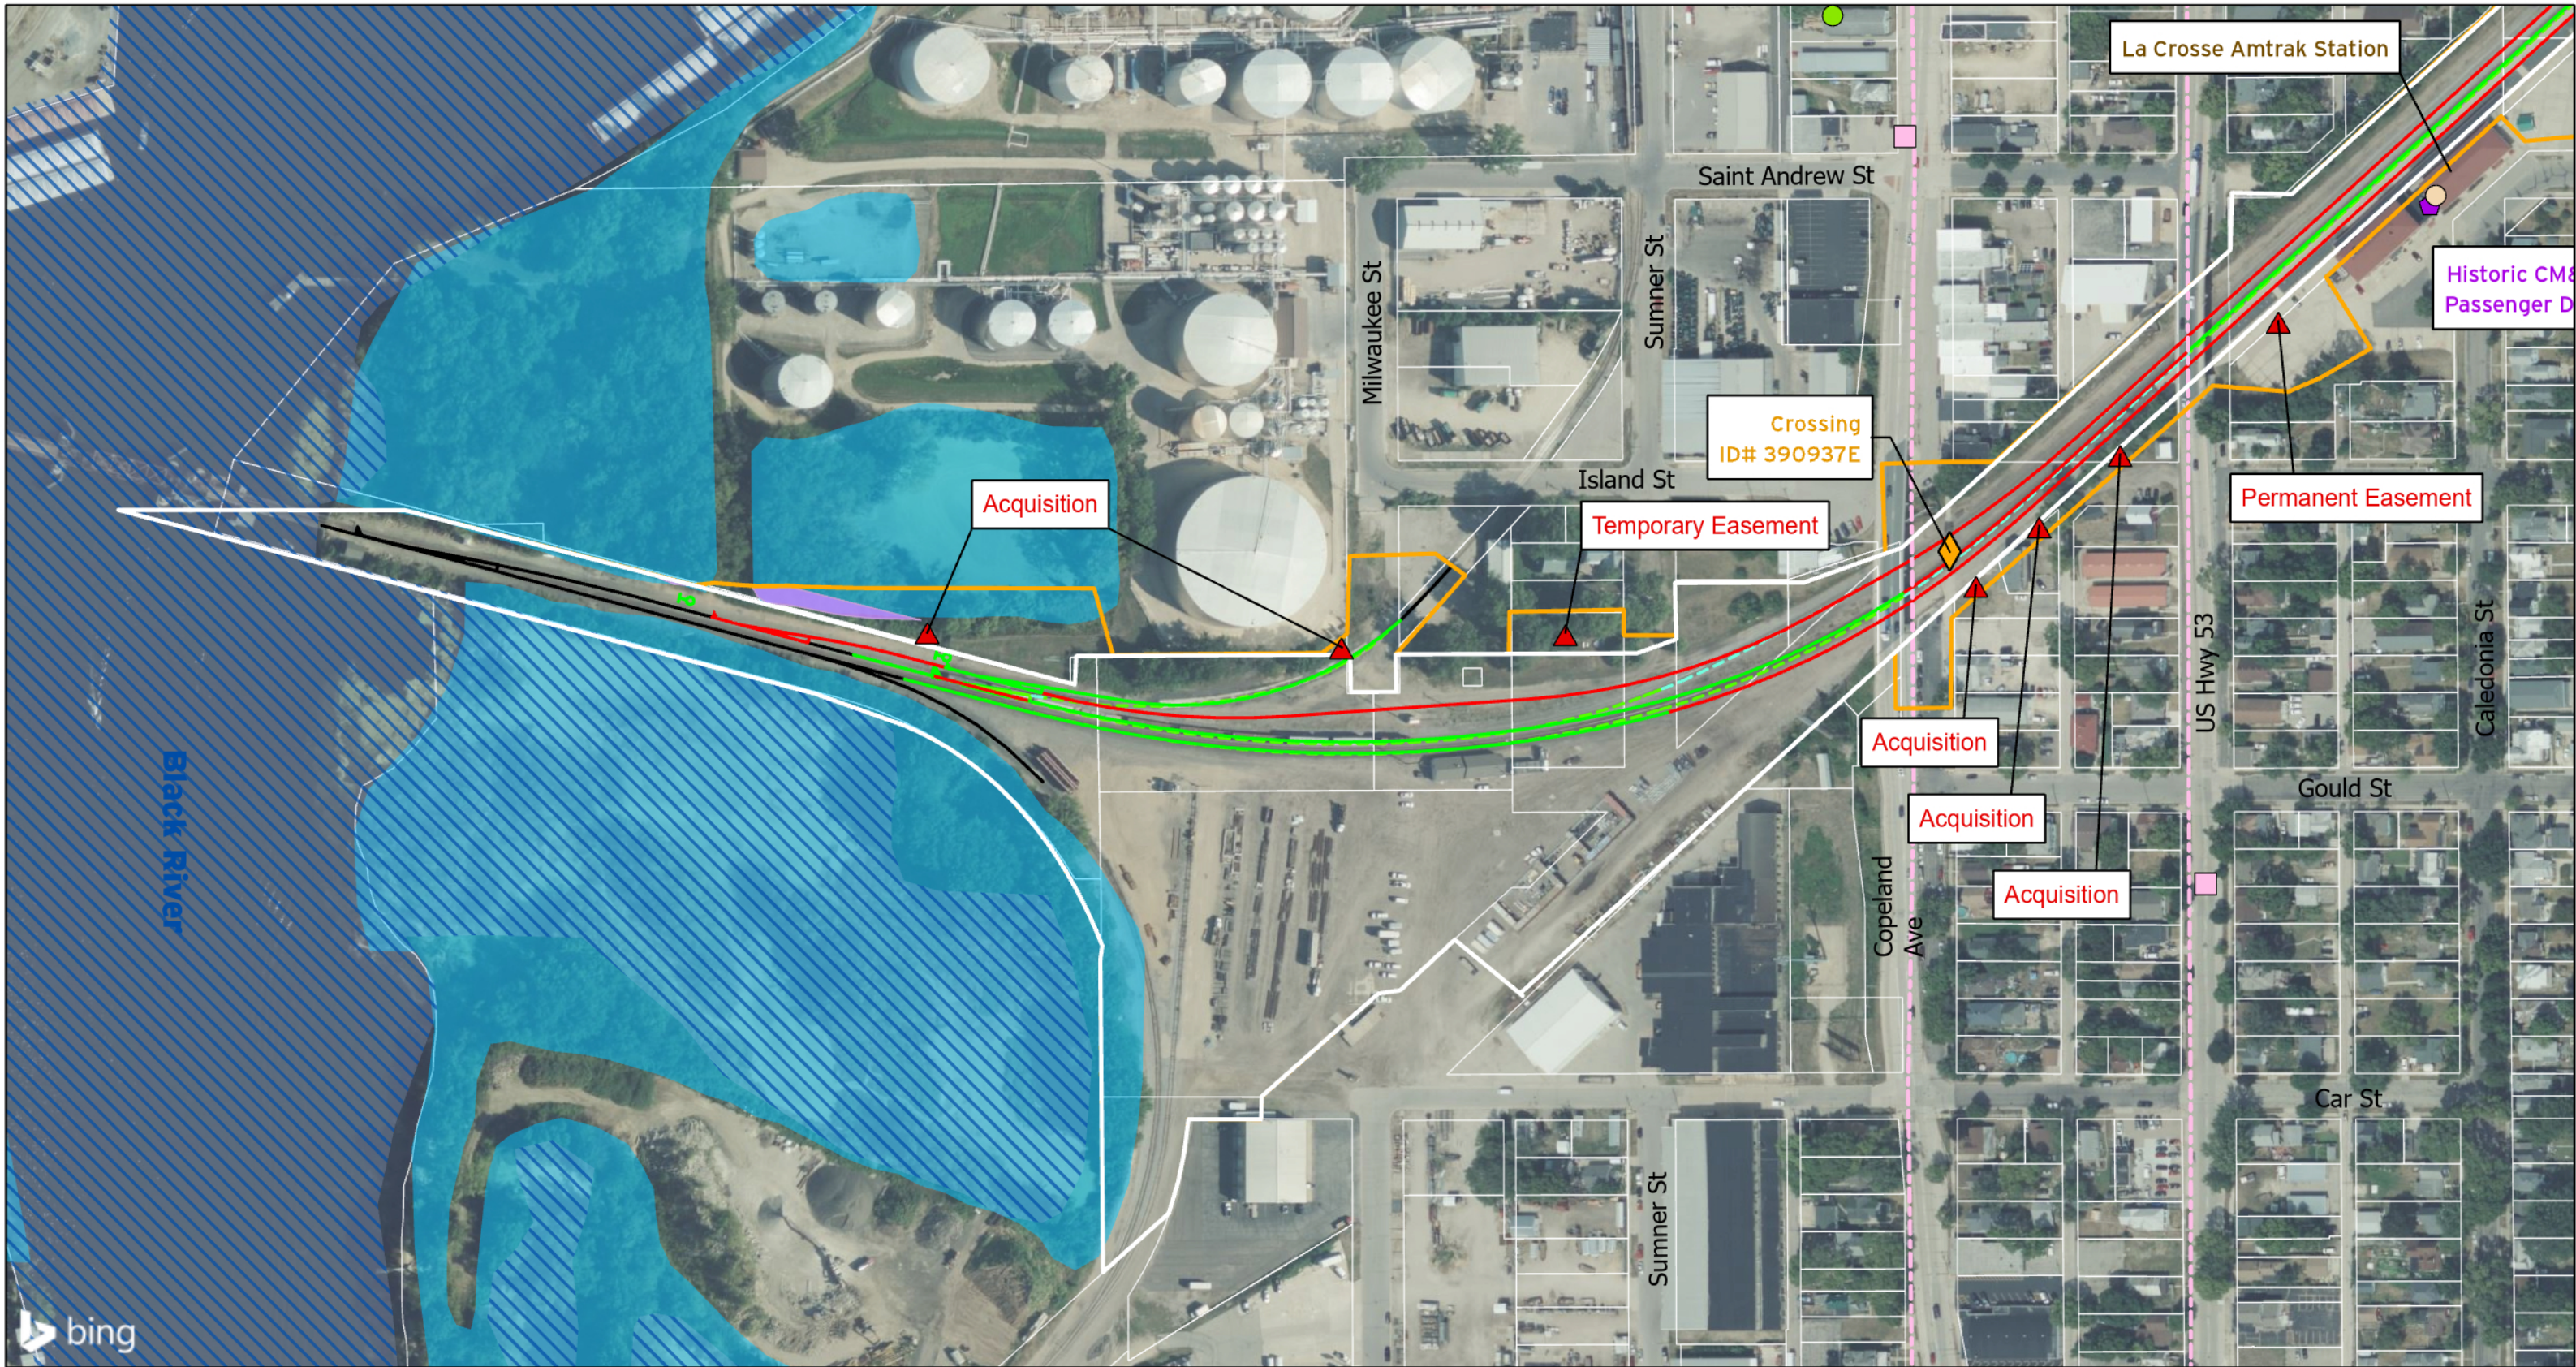

- Project Features**
- Existing Track/Feature
 - Proposed Track/Feature
 - Track Shift To
 - Track Shift From
 - - - Rehabilitate Track
 - - - Remove Track/Feature
 - Proposed Culvert

- Acquire Easement
- ◆ At Grade Crossing
- ▭ Original CE Limits
- ▭ Additional CE Limits
- ▭ Parcel Boundary

- Environmental Resources**
- ▭ National Wildlife Refuge
 - ▭ National Wetlands Inventory Feature
 - ▭ National Hydrography Dataset
 - ▭ Anticipated Wetland Impact

- Community/Cultural Resources**
- ▭ Park
 - Medical Facility
 - Fire Station
 - Law Enforcement Facility
 - Recreational Areas
 - School
 - College/University
 - Library/Museum
 - Place of Worship
 - Cemetery
 - Historic Resource

- ▭ Transit/Shuttle Stop
 - Transit/Shuttle Route
 - Bike Facility
- Project Features as of 10/2/2023.
 CE Limits are a conservative area outside of construction limits.
 Sources: ArcGIS Online Data; La Crosse County GIS; Houston County GIS; Winona County; City of La Crosse Parks, Recreation, & Forestry; City of La Crescent Healthy Community Partnership; City of Winona Bikeways Map; FEMA; National Wetland Inventory; Wisconsin DNR; National Register of Historic Places; FRA Crossing Inventory
 *ArcGIS Online data was updated with latest available data

0 210 420 630 Feet

TCMC Intercity Passenger Rail
 La Crosse Improvement Site
 LaCrosse, WI
 Attachment B-2, Page 2 of 15