


**PARKING DATA**

STALLS PROVIDED	
SURFACE LOT	97

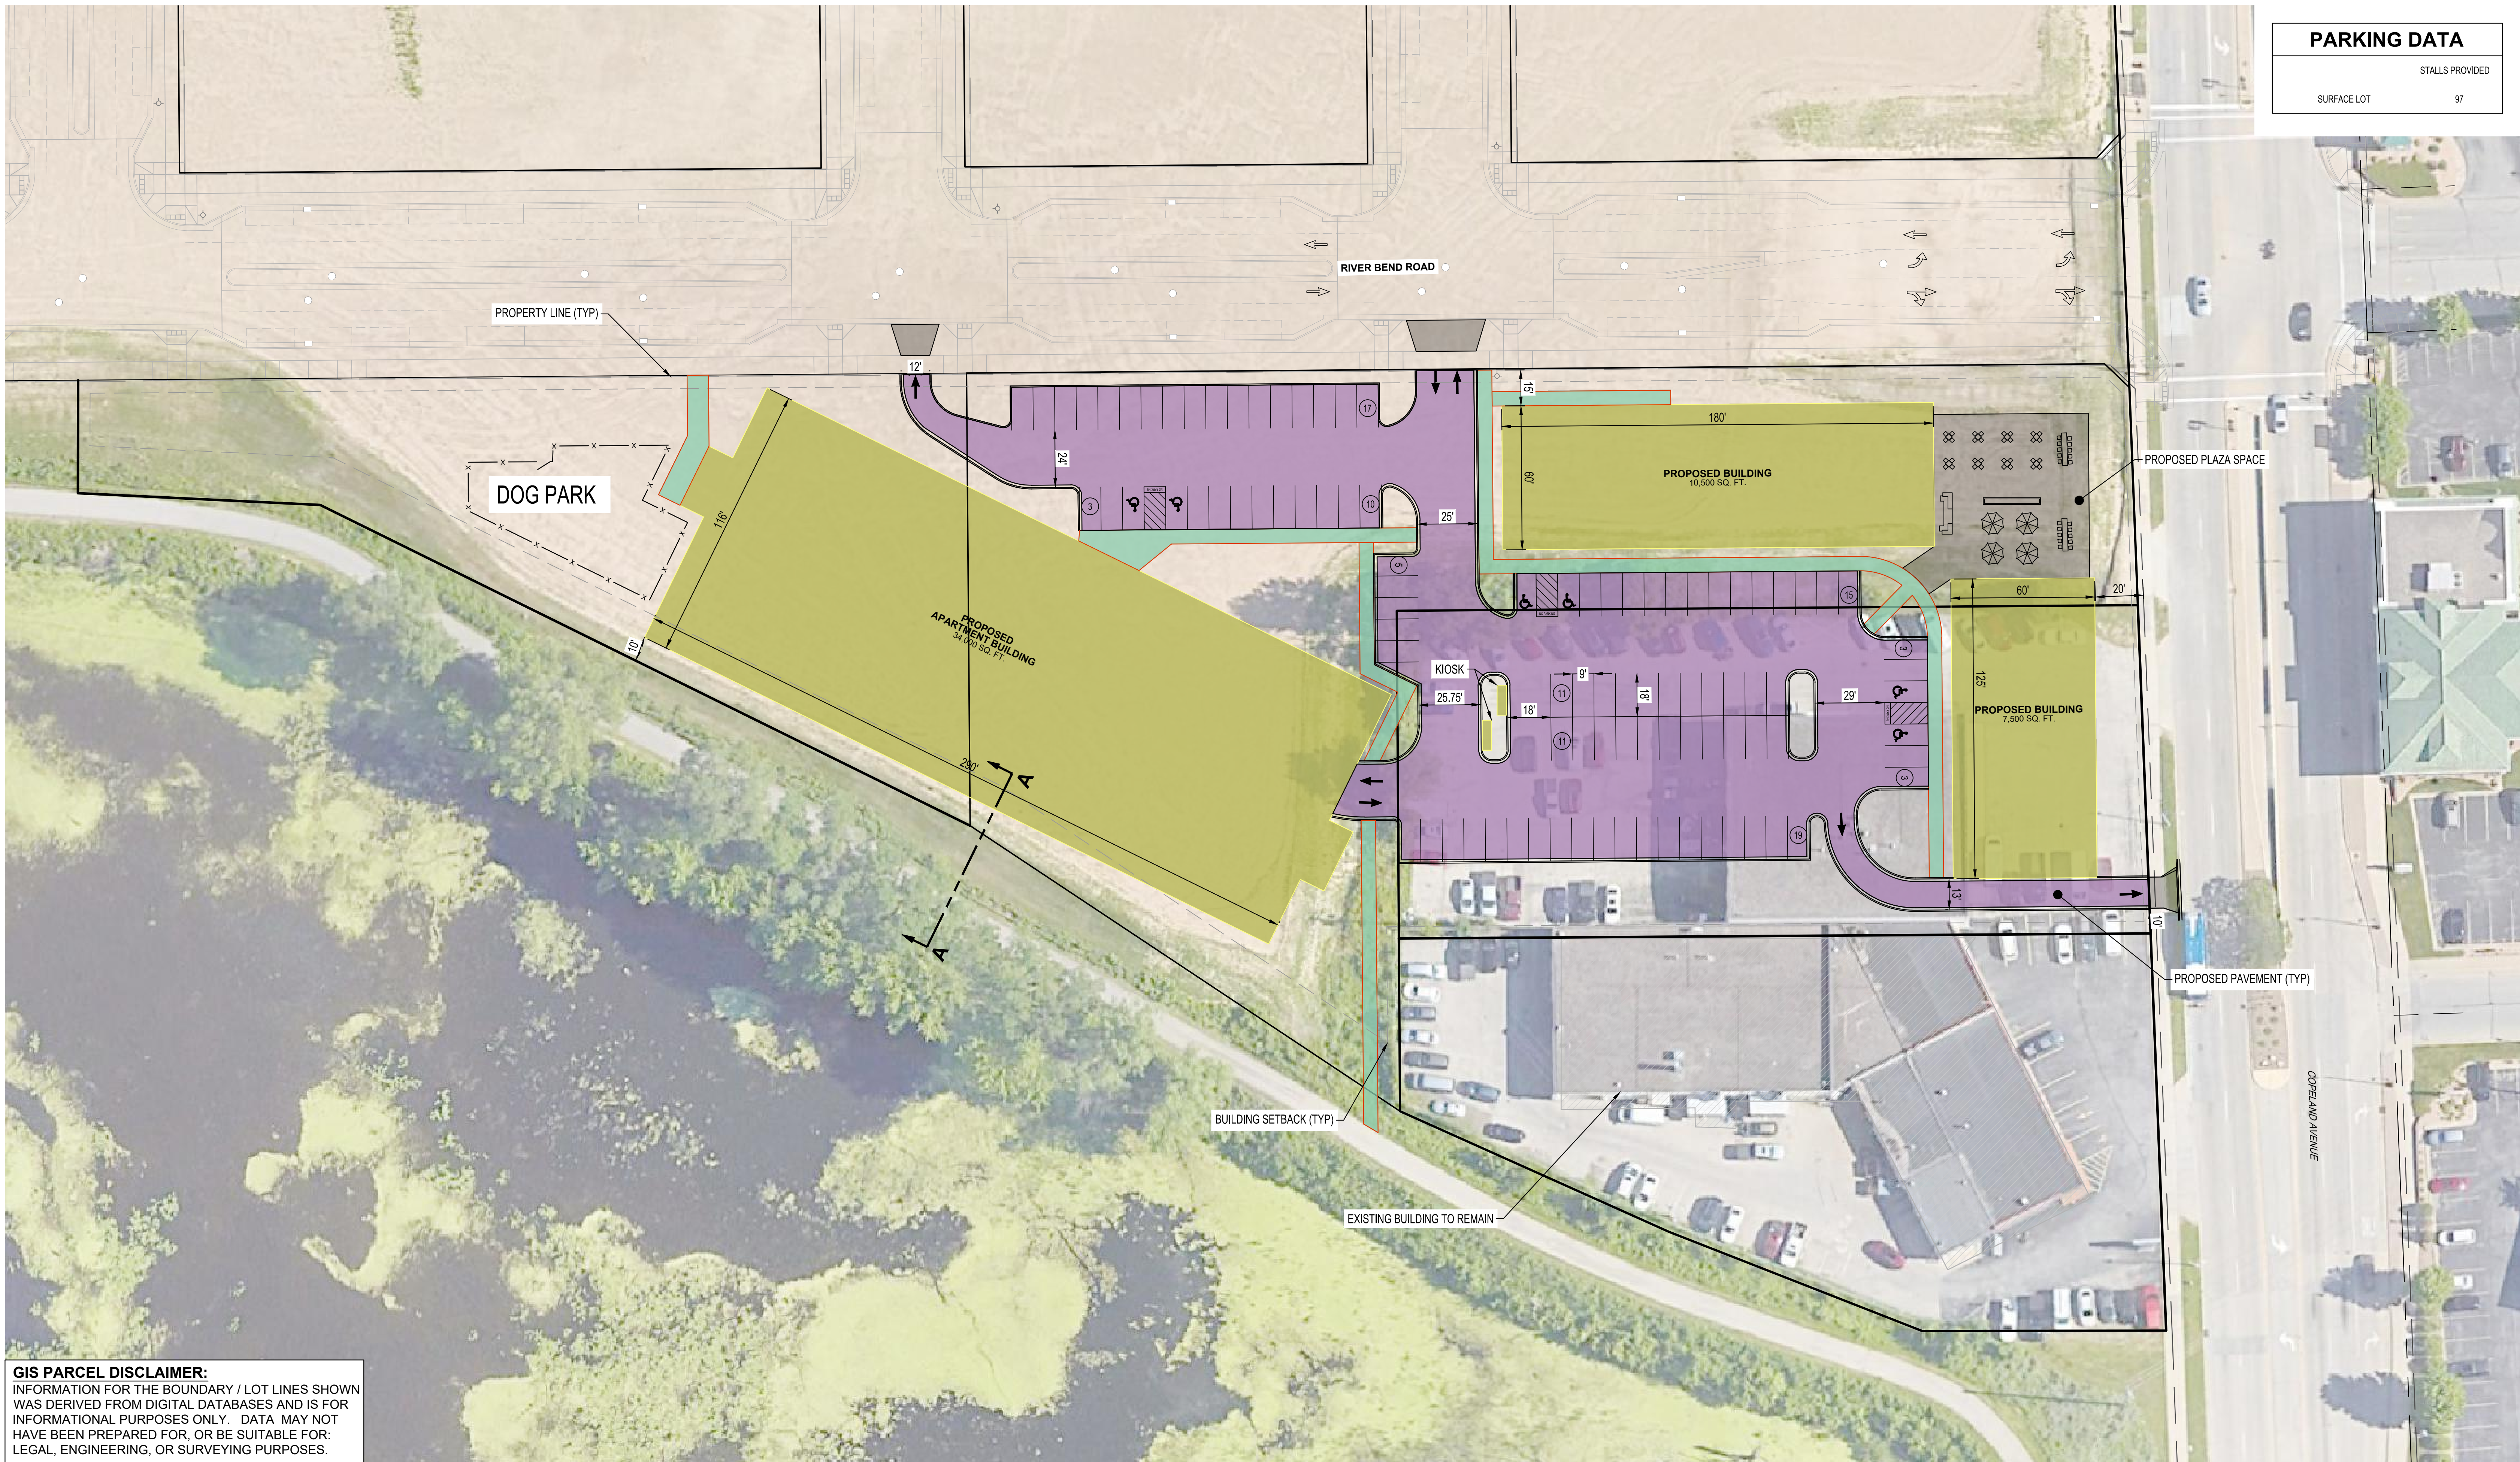

**GIS PARCEL DISCLAIMER:**  
 INFORMATION FOR THE BOUNDARY / LOT LINES SHOWN WAS DERIVED FROM DIGITAL DATABASES AND IS FOR INFORMATIONAL PURPOSES ONLY. DATA MAY NOT HAVE BEEN PREPARED FOR, OR BE SUITABLE FOR, LEGAL, ENGINEERING, OR SURVEYING PURPOSES.

**SITE PLAN**



BIKE PATH ELEVATION VARIES 642'-646'

