
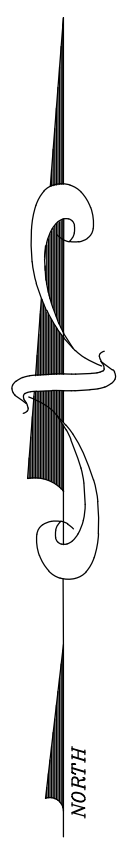
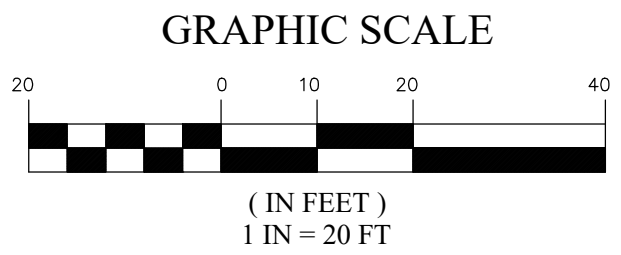


PRELIMINARY

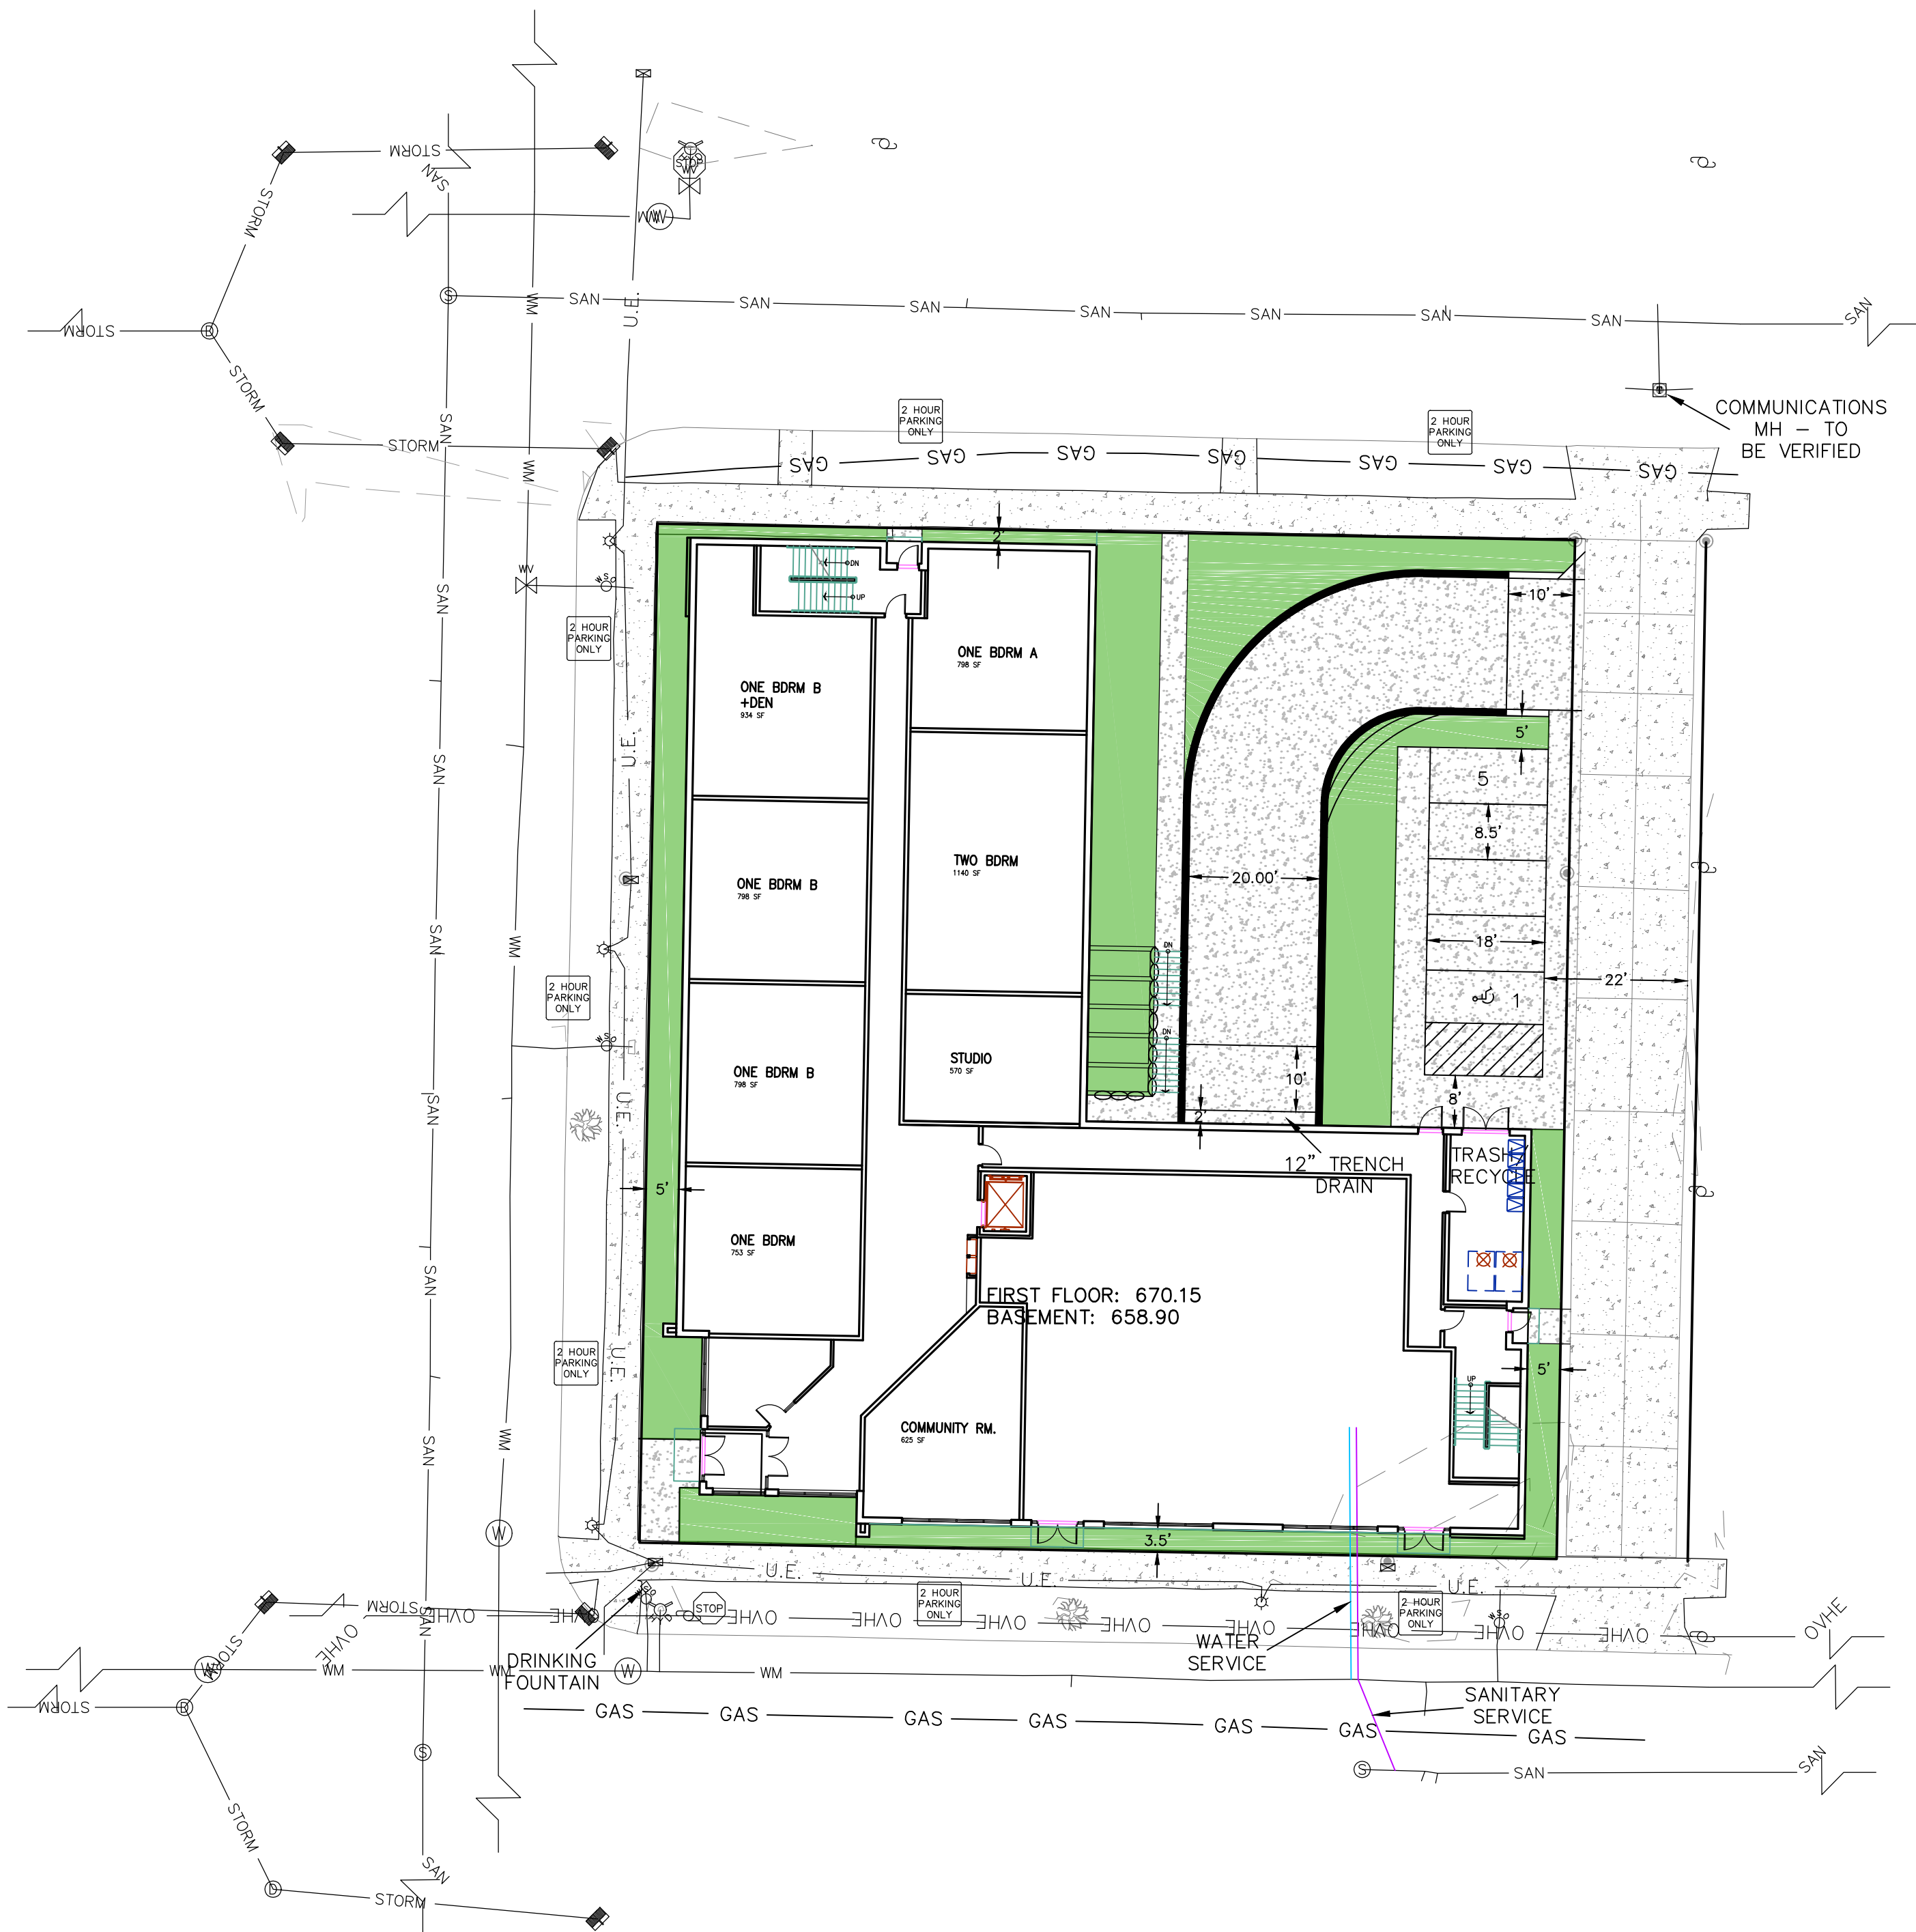

LEGEND

- WV WATER HYDRANT & GATE VALVE
- SM SANITARY MANHOLE
- STM STORM MANHOLE & CATCHBASIN
- SG SIGNS
- GV GAS VALVE
- CB COMMUNICATIONS BOX
- EP ELECTRIC POLE
- LP LIGHT POLE
- TREE
- MC MAJOR CONTOUR
- MINC MINOR CONTOUR
- WM WATERMAIN
- SAN SANITARY SEWER
- STORM STORM SEWER
- OVHE OVERHEAD ELECTRIC LINES
- U.E. UNDERGROUND ELECTRIC LINES
- TEL UNDERGROUND COMMUNICATIONS LINE
- GAS GAS LINE
- WAT WATER SERVICE
- TILE DRAIN TILE / SUBDRAIN
- PROPOSED MAJOR CONTOUR
- PROPOSED MINOR CONTOUR
- EASEMENT LINE
- RETAINING WALL
- BUFFERYARD LINE
- BITUMINOUS SURFACING
- CONCRETE SURFACING
- AGGREGATE SURFACING
- BUILDING
- BOULDER OR BIG BLOCK TRANSITION
- GARDEN
- PROPOSED BITUMINOUS SURFACING
- PROPOSED CONCRETE SURFACING
- PROPOSED BOULEVARD TREE
- SILT FENCE (PER ROCH. STD. PLATE 7-01)
- GL GRADING LIMITS
- X 1060.00 EXISTING SPOT ELEVATION
- X 1060.00 PROPOSED SPOT ELEVATION
- 2.00% PROPOSED SLOPE
- INLET BARRIER (PER ROCH. STD. PLATE 7-05)
- PROPOSED EROSION CONTROL BLANKET (PER MNDOT 3885.1 CAT. 3)
- ROCK CONSTRUCTION ENTRANCE (PER ROCH. STD. PLATE 7-06)
- RIP RAP (PER MNDOT 3133D)