



SCALE: 1"=20' H
1"=2' V
ELEVATIONS SHOWN
ARE NAVD 1988

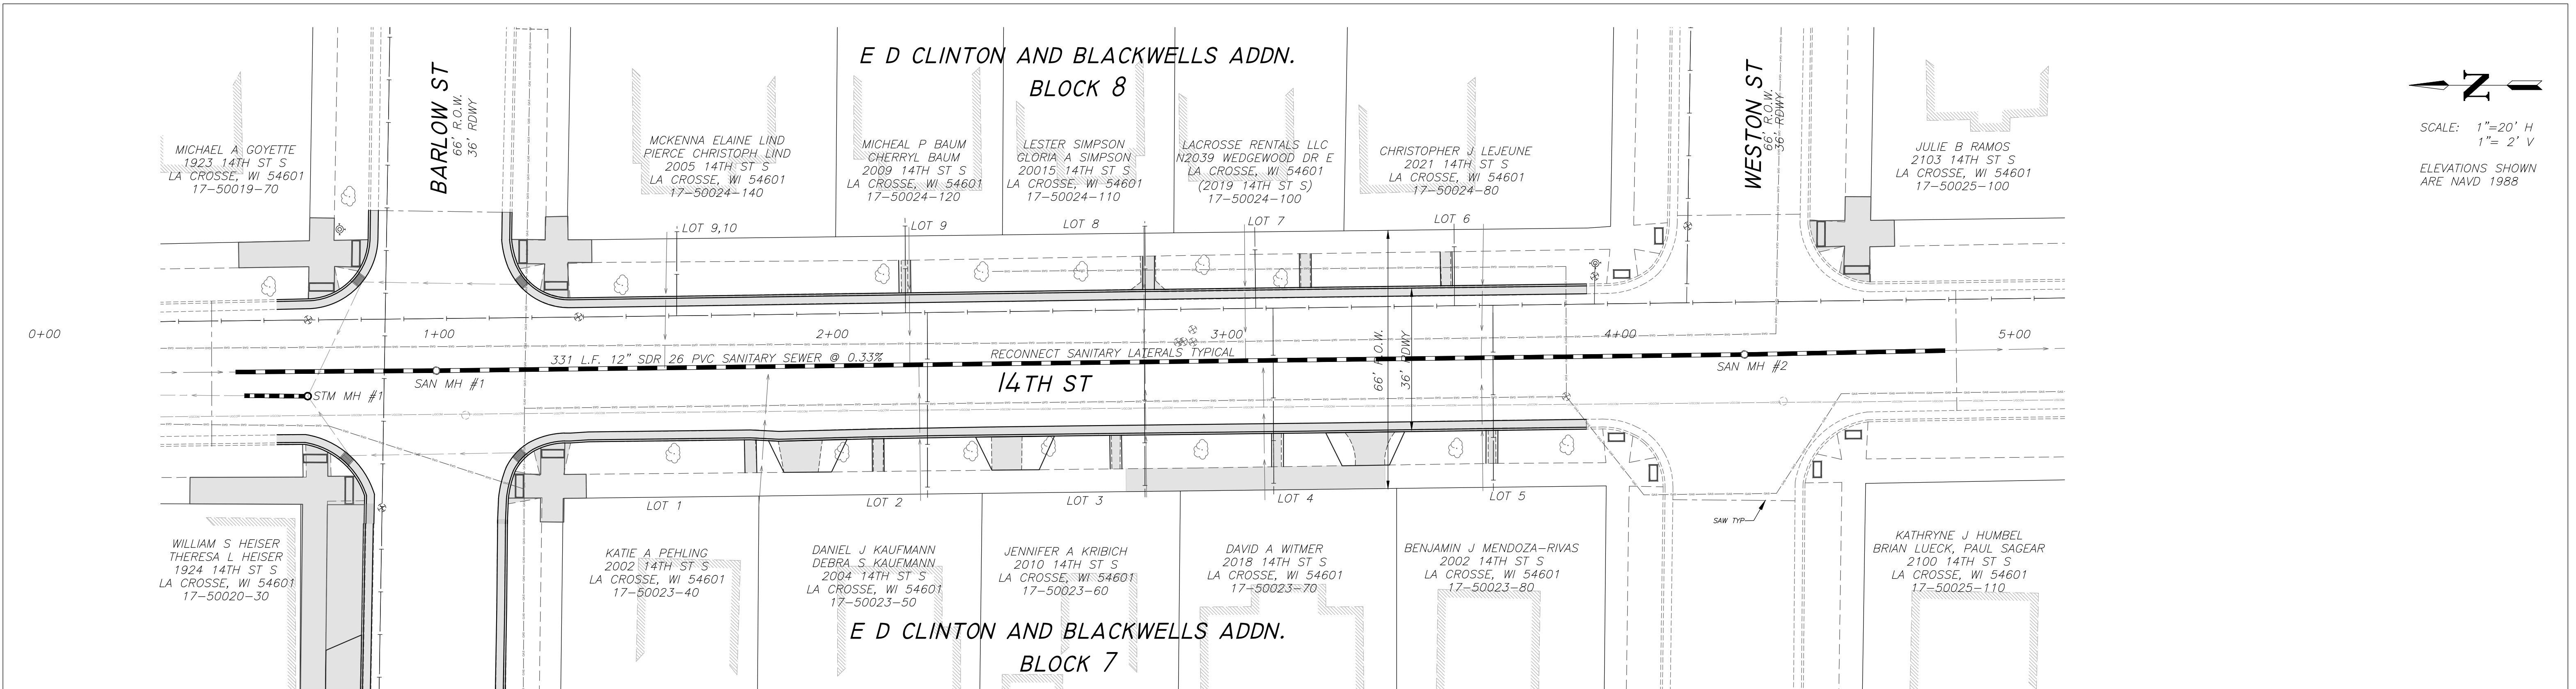

NOTE
CONTRACTOR IS TO VERIFY LOCATION OF ALL UTILITIES
PRIOR TO ANY CONSTRUCTION

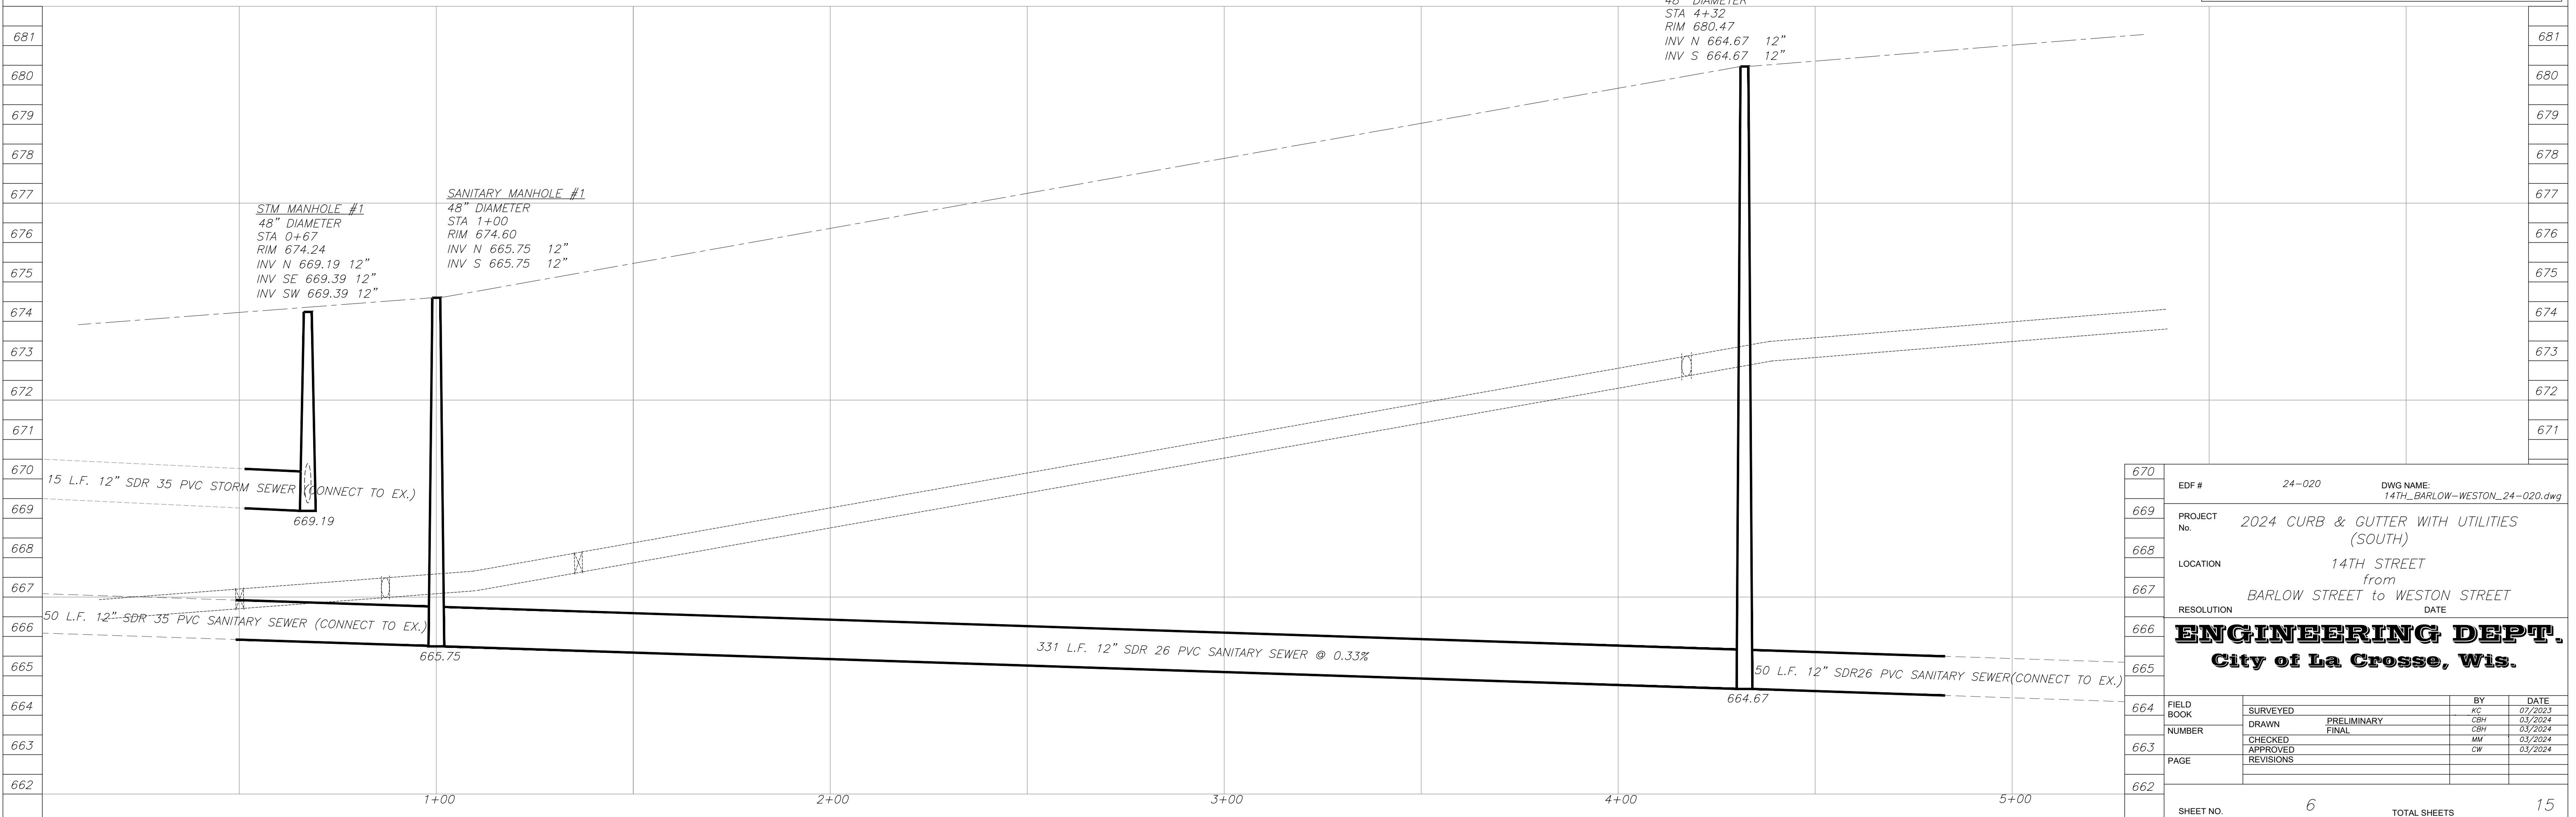

670	EDF #	24-020	DWG NAME:	14TH_BARLOW-WESTON_24-020.dwg
669	PROJECT No.	2024 CURB & GUTTER WITH UTILITIES (SOUTH)		
668	LOCATION	14TH STREET from BARLOW STREET to WESTON STREET		
667	RESOLUTION	DATE		
666	ENGINEERING DEPT. City of La Crosse, Wis.			
665	FIELD BOOK	SURVEYED	BY	DATE
664	NUMBER	DRAWN	PRELIMINARY	07/2023
663		CHECKED	FINAL	03/2024
662	PAGE	APPROVED	MM	03/2024
		REVISIONS	CW	03/2024
	SHEET NO.	6	TOTAL SHEETS	15