


**LANDSCAPE / GREEN SPACE**

- 1 205' x 5' = 1,025 SF
- 2 63' x 5' = 315 SF
- 3 15' x 5' = 75 SF
- 4 11' x 17' = 187 SF  
7' x 18' = 126 SF
- 5 5' x 27' = 135 SF  
5' x 68' = 340 SF
- 6 = 200 SF
- 7 5' x 110' = 550 SF
- 8 7' x 50' = 350 SF  
7' x 42' = 294 SF

TOTAL LANDSCAPING = 3,682 SF > 10% OF SITE

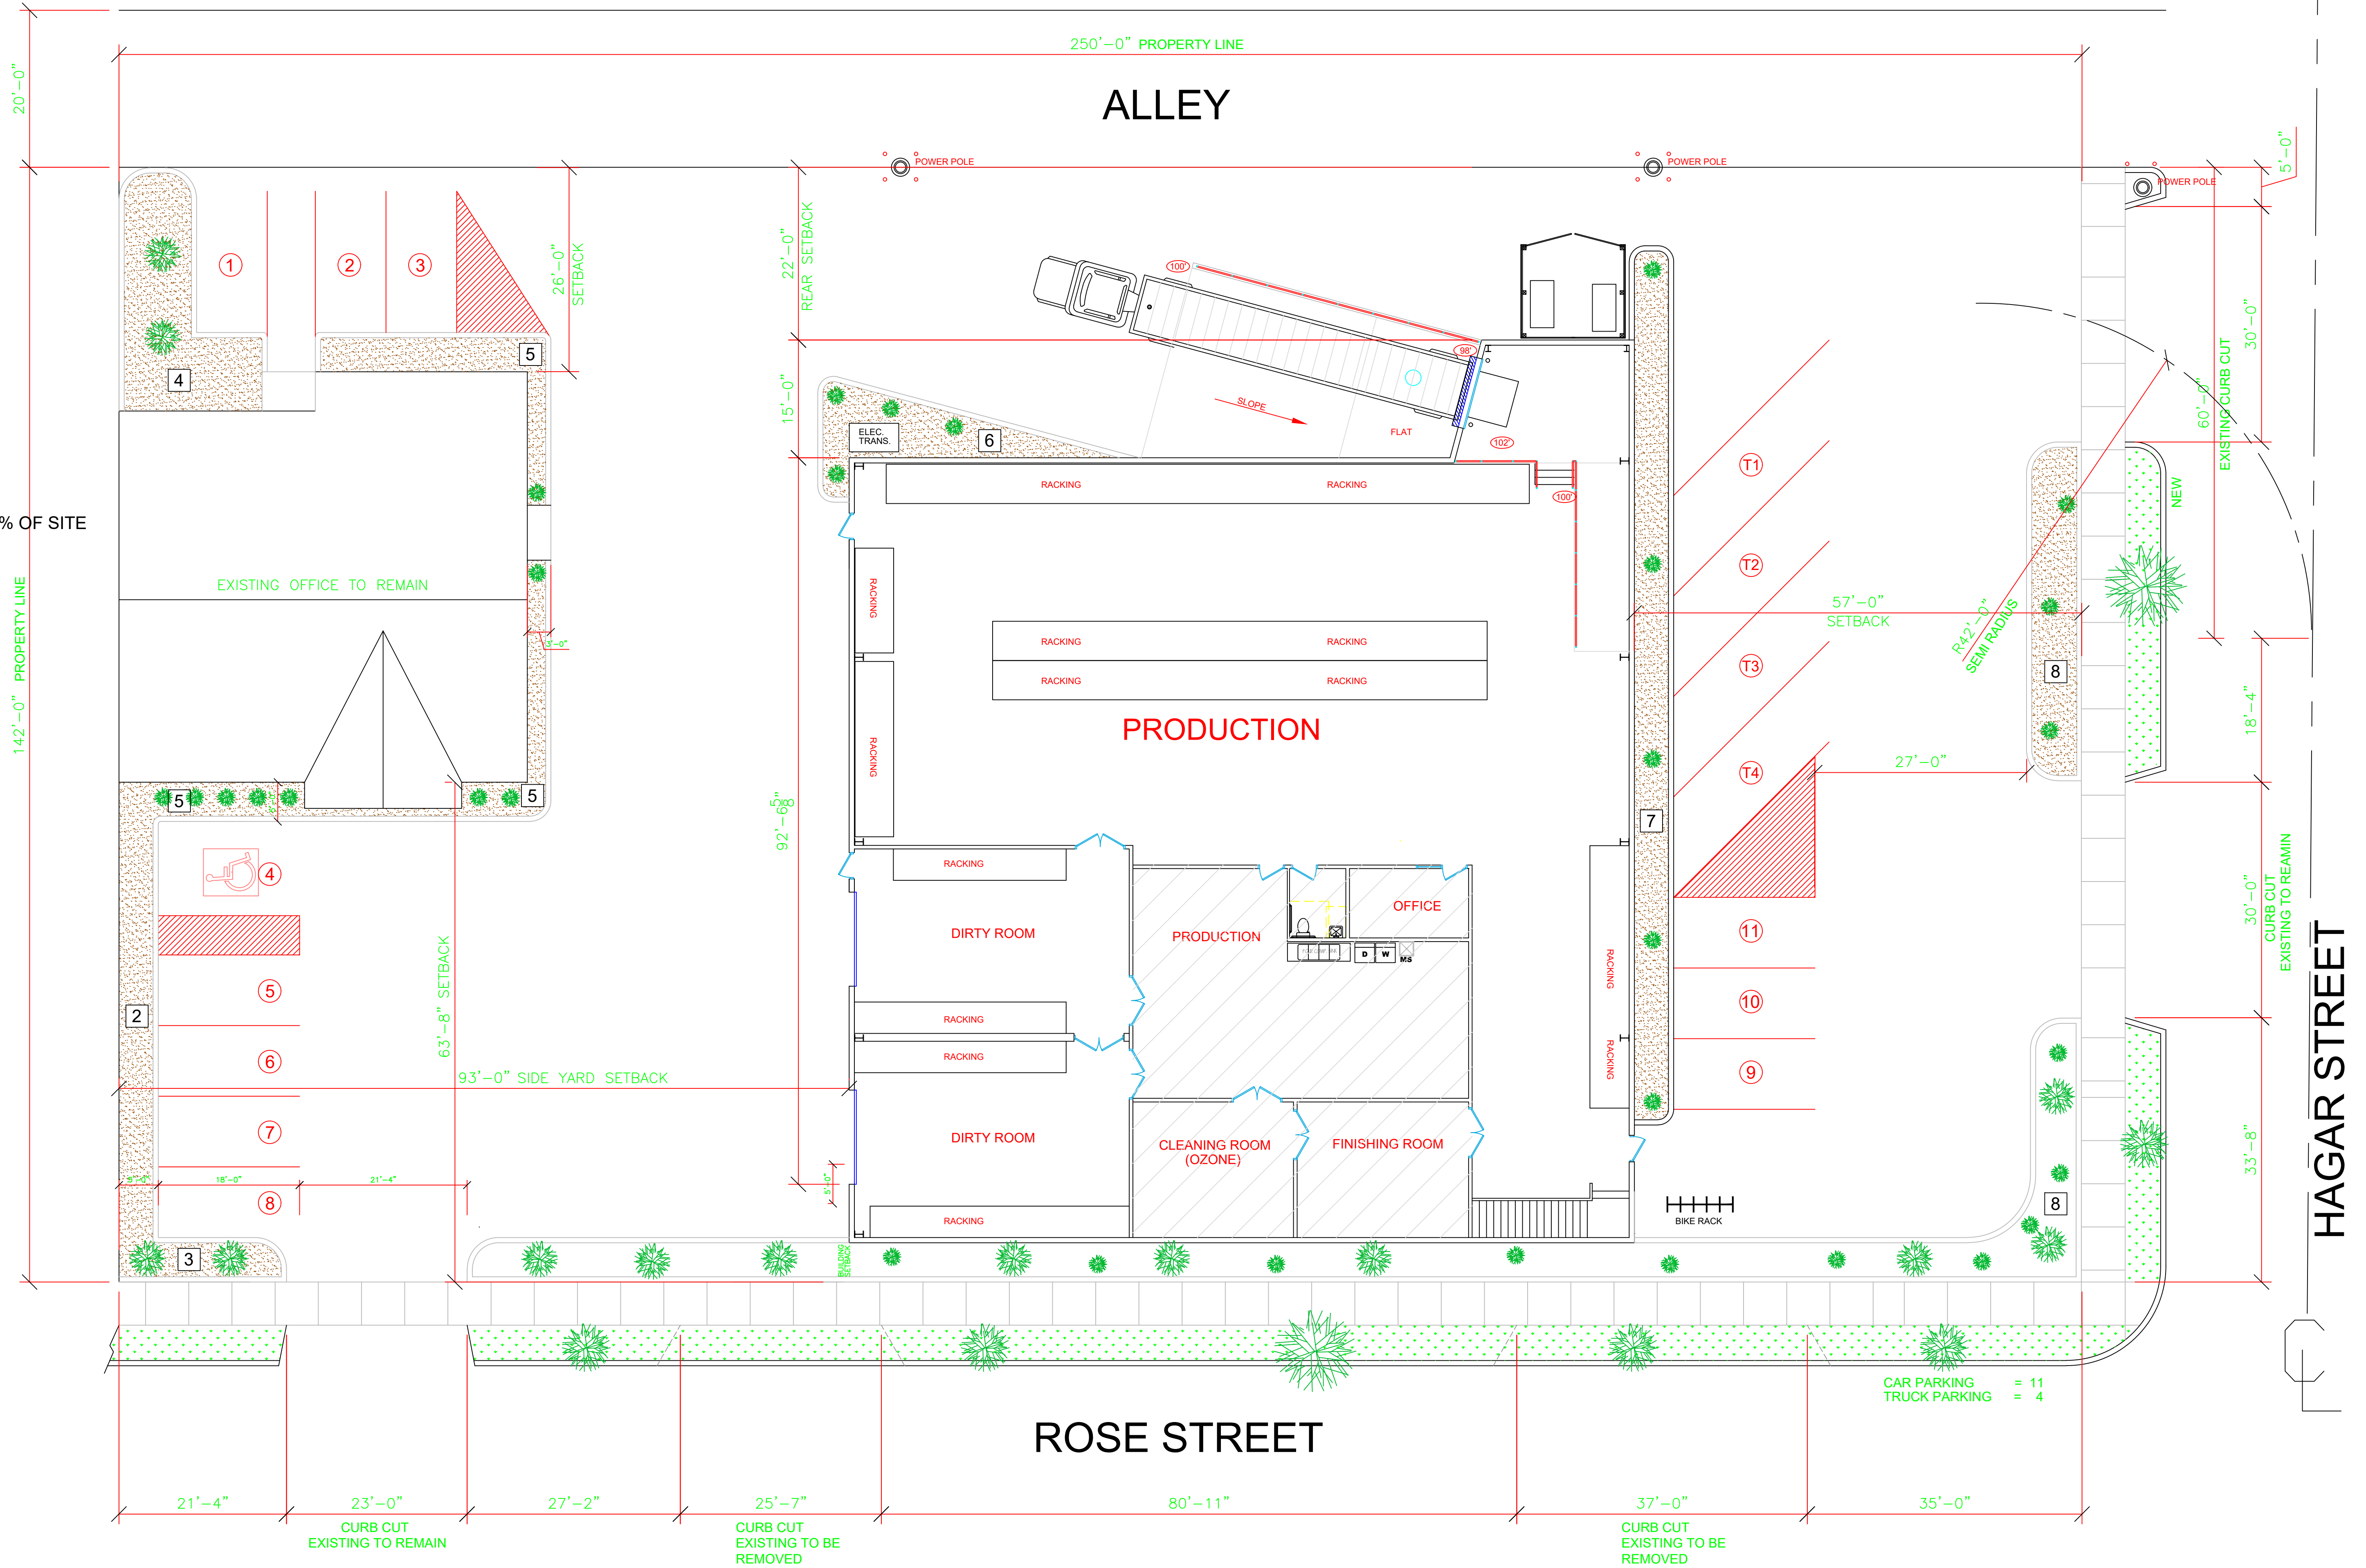

CAR PARKING = 11  
TRUCK PARKING = 4

HAGAR STREET

ROSE STREET

ALLEY