

# EXHIBIT "A"

66' GREEN BAY STREET



NOT TO SCALE

REPLAT OF PART OF  
NAVY RESERVE ADDITION

10' UTILITY/DRAINAGE  
EASEMENT (EXISTING)

OUTLOT 3  
COLORADO COURT

PARCEL 1

NAVY RESERVE MEMORIAL  
DEDICATION TO BE RELEASED

C.S.M. No. 43 VOL. 17

OUTLOT 1  
NAVY RESERVE  
ADDITION

OUTLOT 4


30'  
PARCEL 2

NAVY RESERVE MEMORIAL  
DEDICATION TO REMAIN

60'

66' HYDE AVENUE

5' POLE LINE EASEMENT  
(EXISTING)

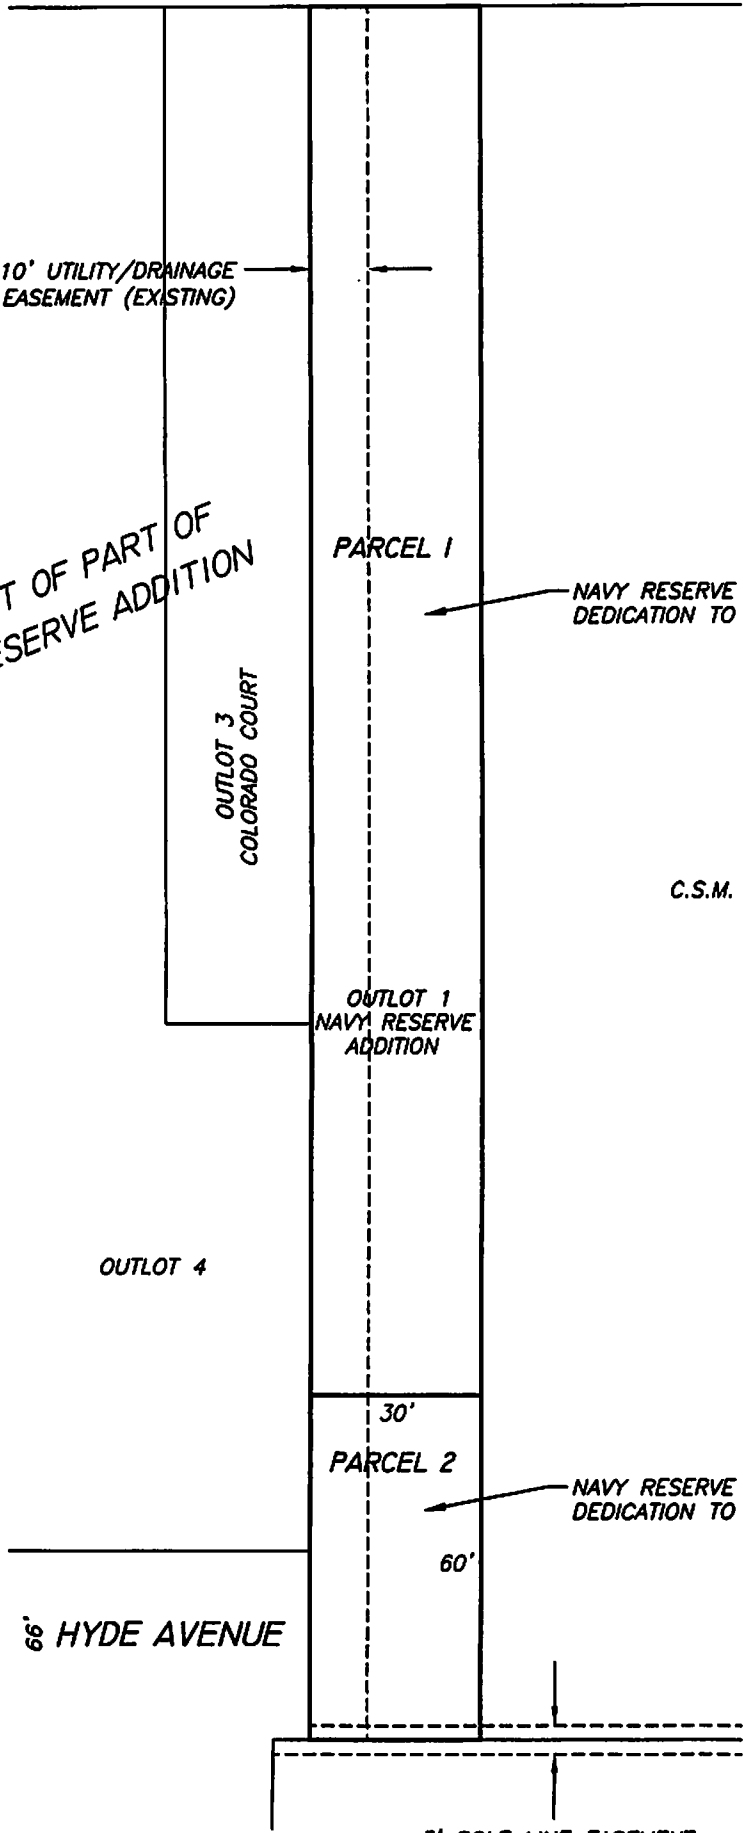

## EXHIBIT "B"

### Proposed Division of Outlot 1 of the Navy Reserve Addition

#### Parcel 1

Part of Outlot 1 of the Navy Reserve Addition being located in the Southeast quarter of the Northwest quarter of Section 9, Township 15 North, Range 7 West, City of La Crosse, La Crosse County, Wisconsin being more particularly described as follows:

That part of said Outlot 1 lying north of a line parallel and northerly 60.00 feet of the South line of said Outlot 1.

#### Parcel 2

Part of Outlot 1 of the Navy Reserve Addition being located in the Southeast quarter of the Northwest quarter of Section 9, Township 15 North, Range 7 West, City of La Crosse, La Crosse County, Wisconsin being more particularly described as follows:

That part of said Outlot 1 lying south of a line parallel and northerly 60.00 feet of the South line of said Outlot 1.

Dedication to the public as Navy Reserve Memorial to remain.

Drafted by: KJC, 4/2024

Checked by: JMC, 4/2024