


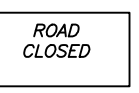
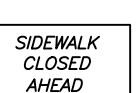



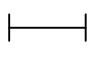



LEGEND

1.  ROAD WORK AHEAD (O)
 2.  ROAD CLOSED AHEAD (O)
W20-3
 3.  ROAD CLOSED TO THRU TRAFFIC (O)
 4.  ROAD CLOSED (W)
R11-2
 5.  SIDEWALK CLOSED AHEAD (W)
 6.  SIDEWALK CLOSED (W)
-  SAWBUCK BARRICADE
 BARREL OR FLASHER BARRICADE
 TYPE III BARRICADE
 NIGHT TUBULAR MARKER



EDF # 26-030.02 DWG NAME: 9TH AND JOHNSON ST.dwg

PROJECT No.
 LOCATION 9TH STREET AND JOHNSON STREET INTERSECTION
 RESOLUTION DATE


ENGINEERING DEPT.
City of La Crosse, Wis.

FIELD BOOK	SURVEYED	BY	DATE
		ABC	01/21/07
NUMBER	DRAWN	CHECKED	APPROVED
PAGE	REVISIONS		



SCALE: 1"=10' H
1"=1' V

ELEVATIONS SHOWN
ARE NAVD 1988

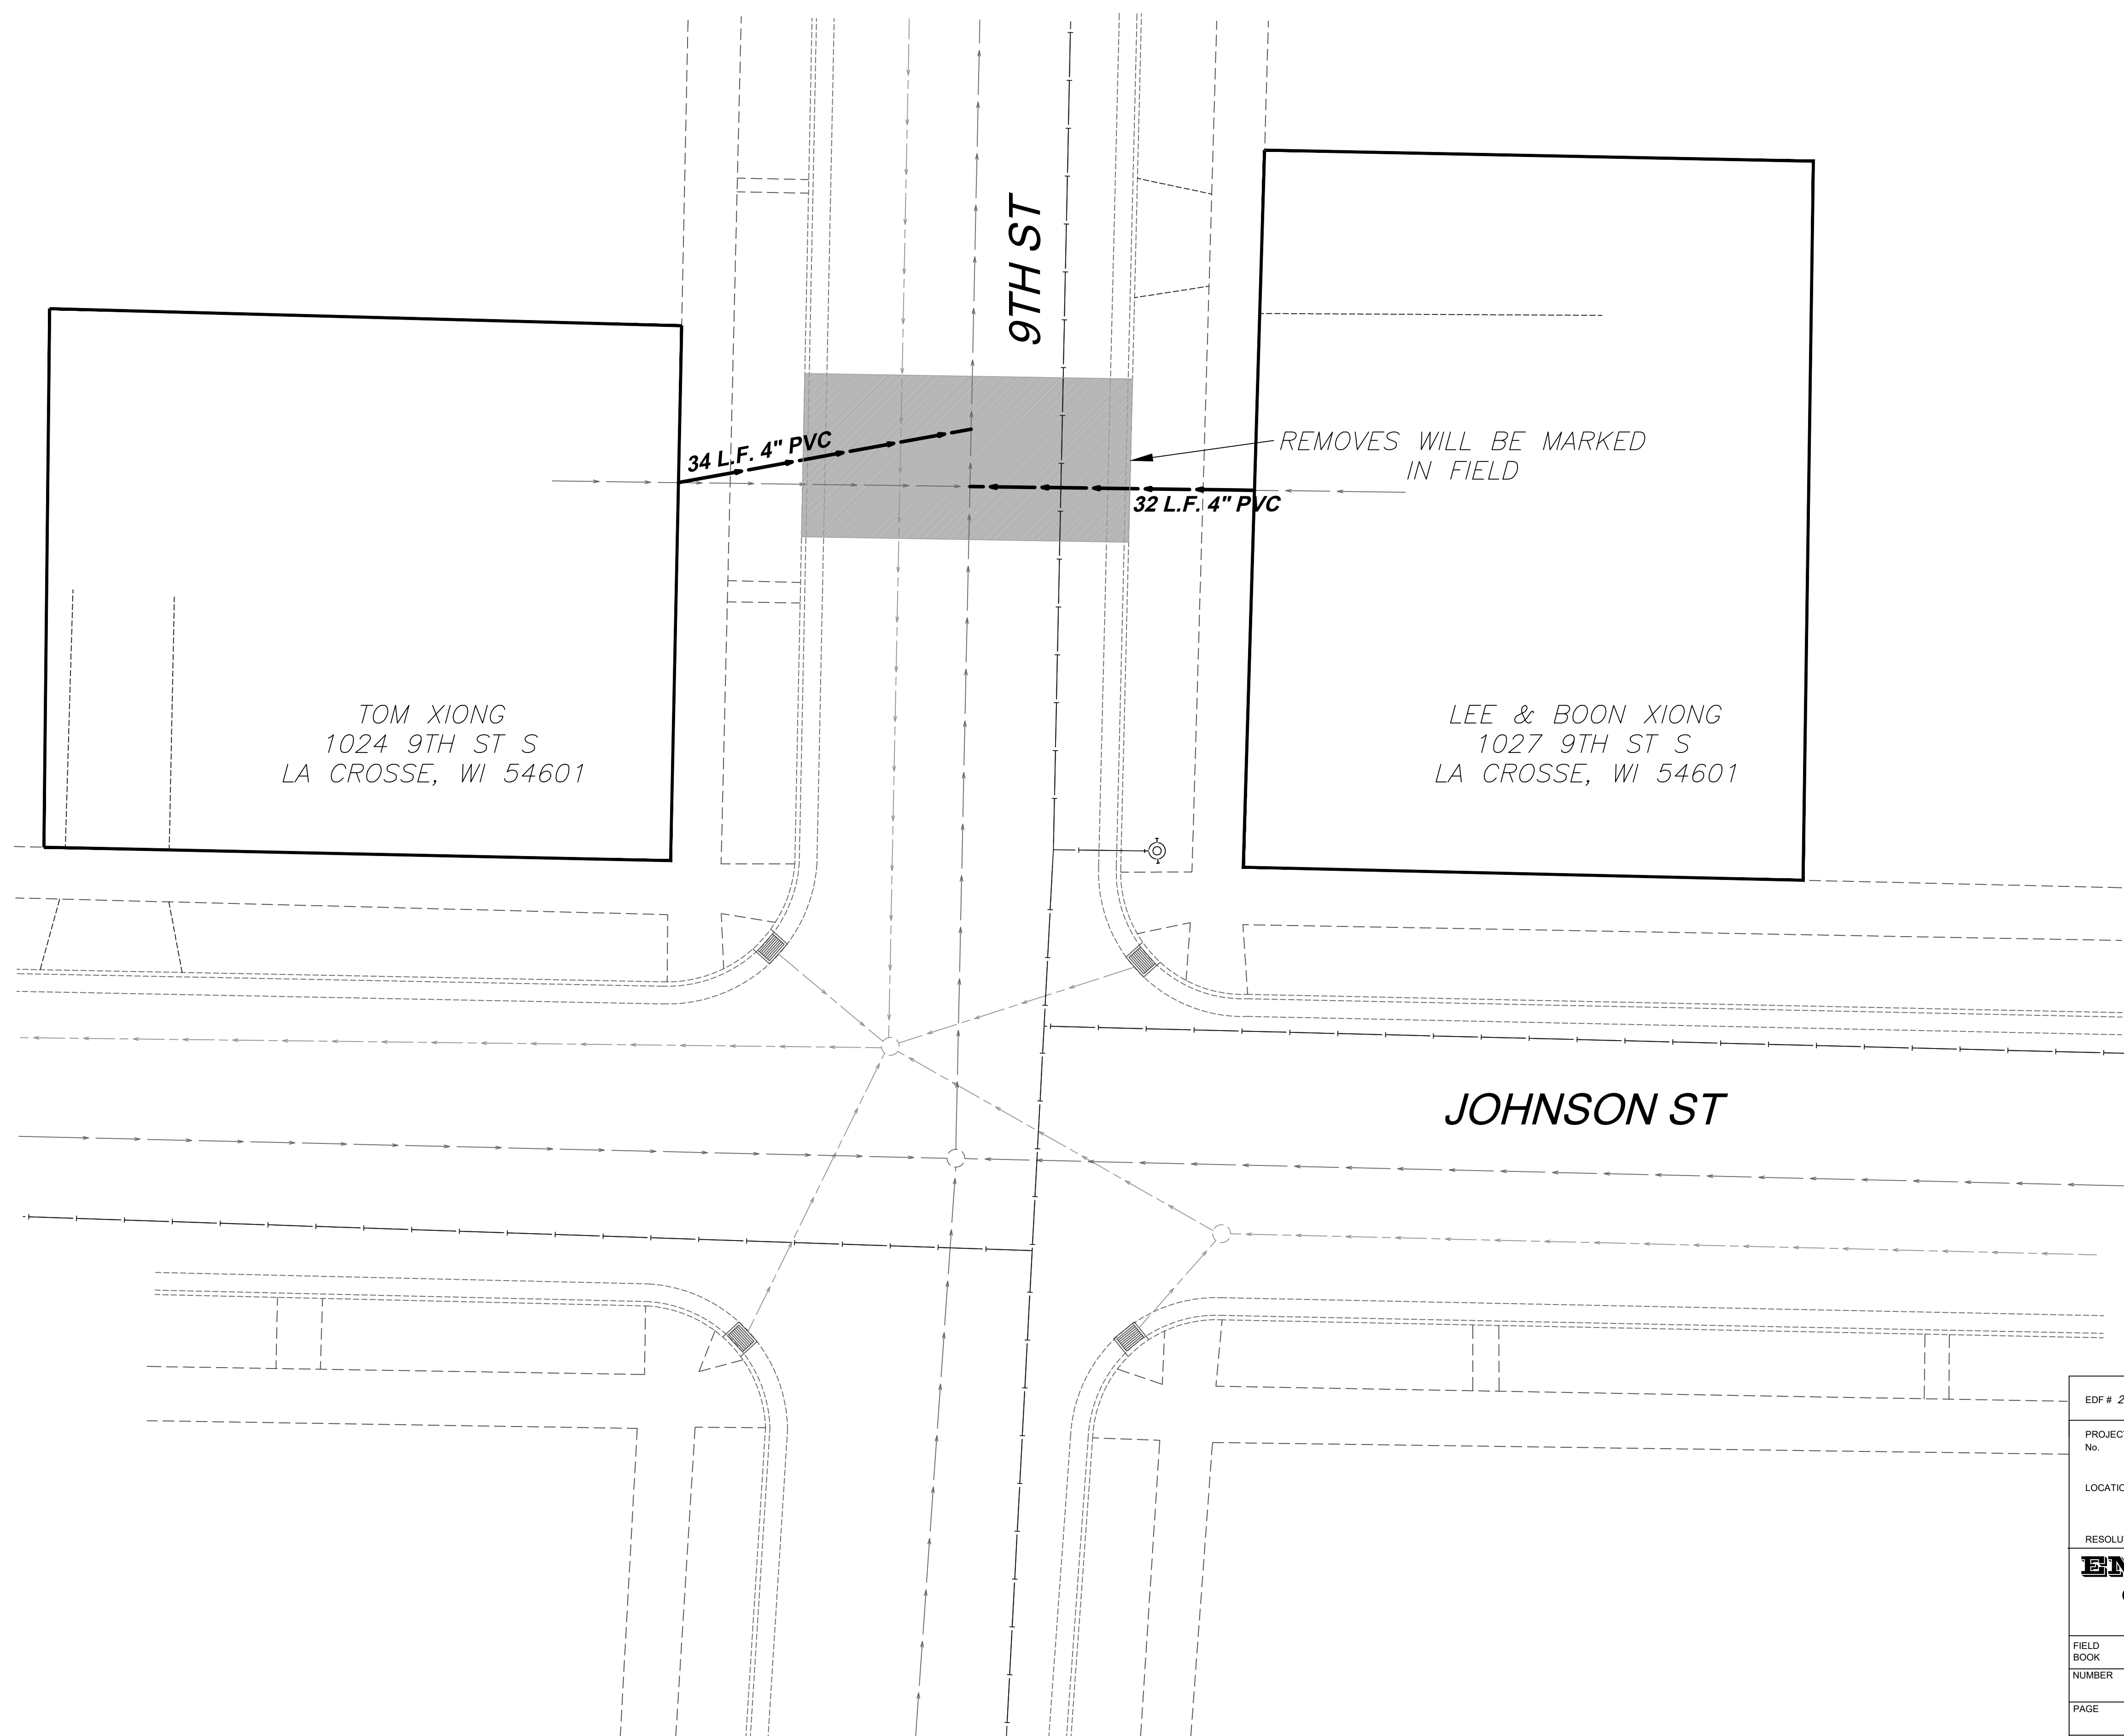

EDF # 26-030.02		DWG NAME: 9TH AND JOHNSON ST.dwg	
PROJECT No.			
LOCATION 9TH STREET AND JOHNSON STREET INTERSECTION			
RESOLUTION		DATE	
ENGINEERING DEPT. City of La Crosse, Wis.			
FIELD BOOK	SURVEYED	BY	DATE
NUMBER	DRAWN PRELIMINARY	JWG	12/2023
	CHECKED		
	APPROVED		
	REVISIONS		
PAGE			
SHEET NO.	1	TOTAL SHEETS	1