



WATCHER'S ADDN.
BLOCK 8

WATCHER'S ADDN.
BLOCK 7

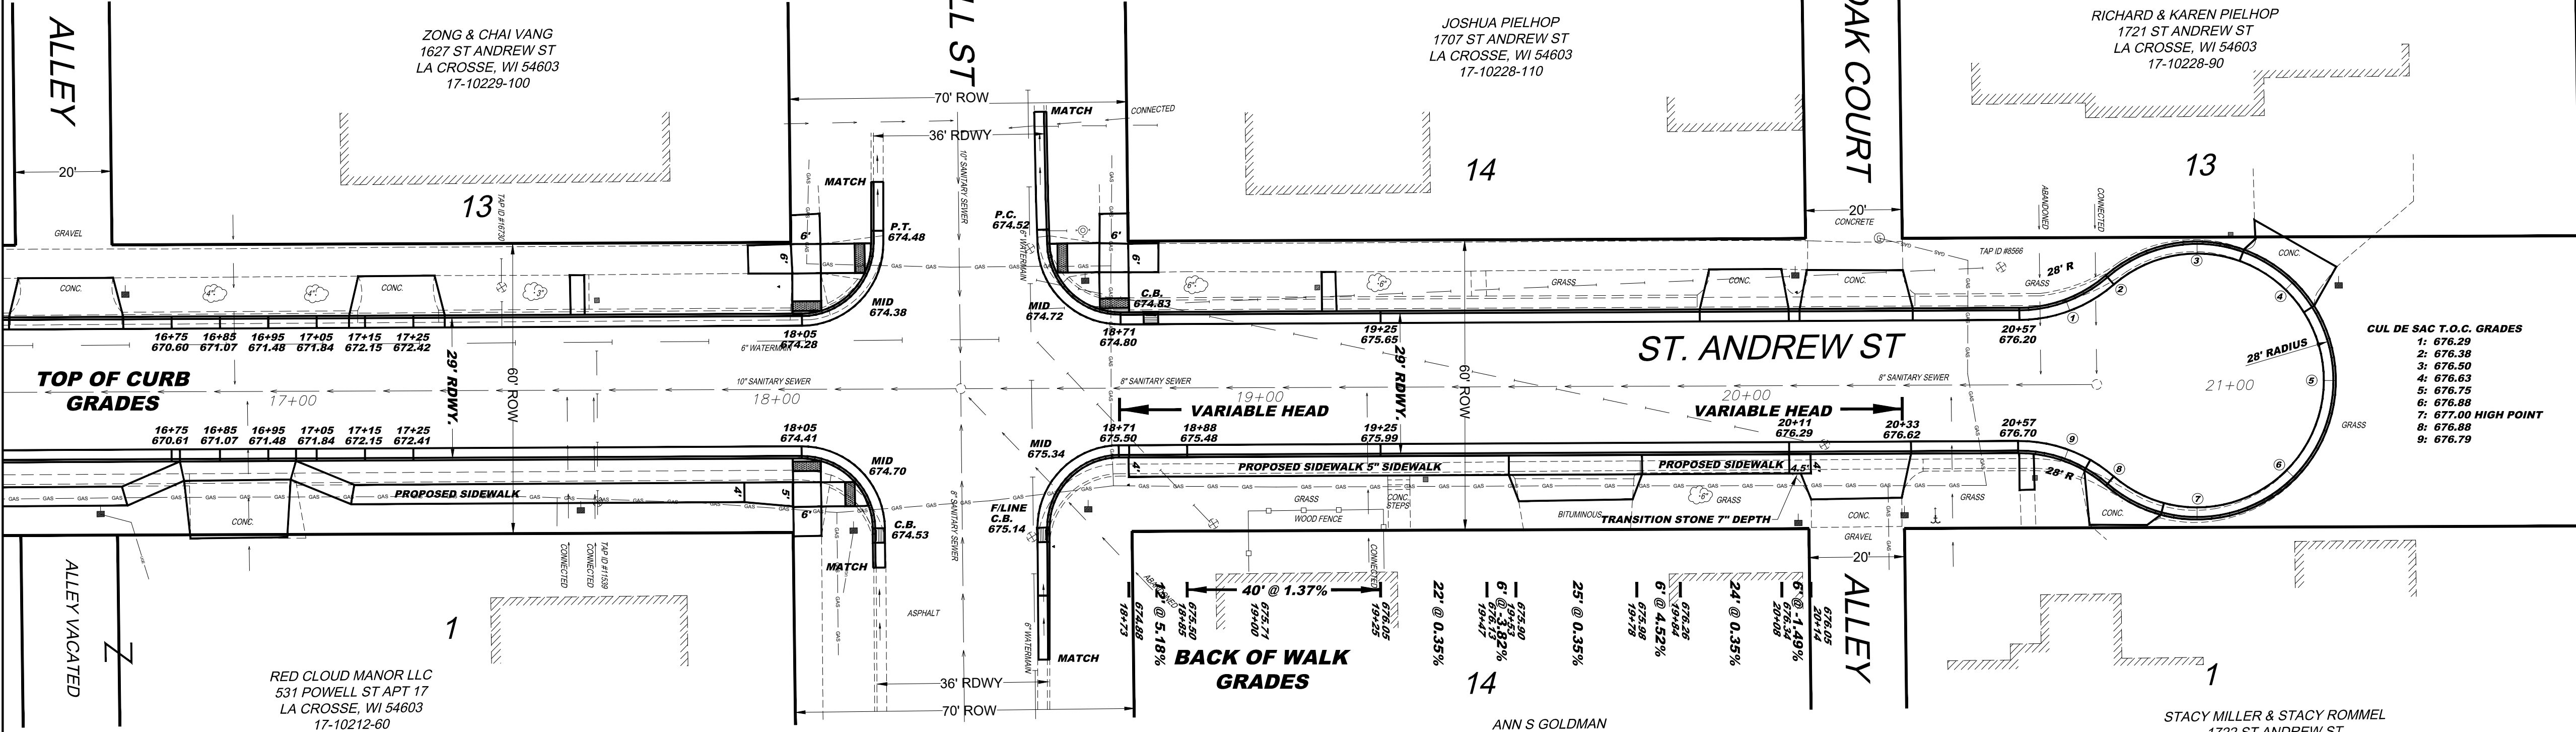

LOOMIS & HARVEY ADDN.
BLOCK 2

LOOMIS & HARVEY ADDN.
BLOCK 1

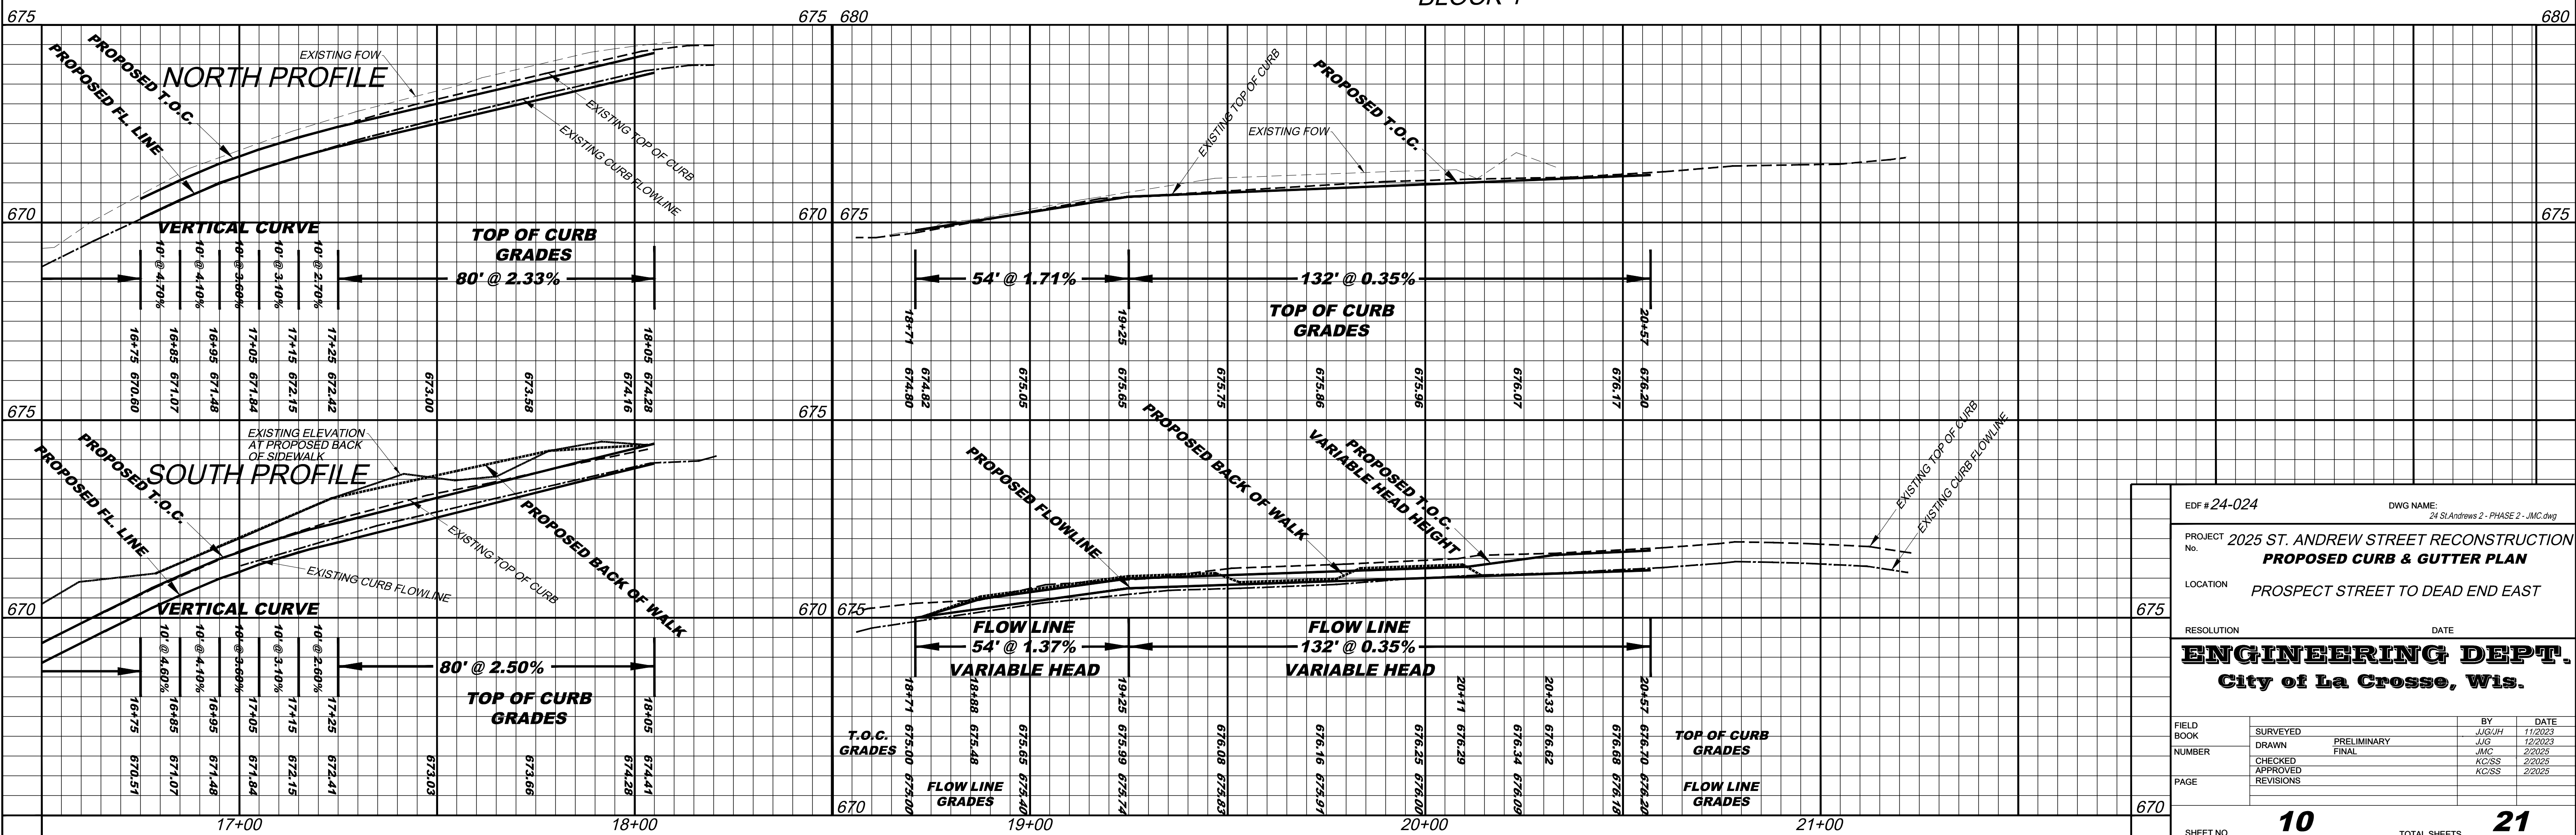

EDF # 24-024		DWG NAME: 24 SL Andrews 2 - PHASE 2 - JMC.dwg	
PROJECT No. 2025 ST. ANDREW STREET RECONSTRUCTION PROPOSED CURB & GUTTER PLAN			
LOCATION PROSPECT STREET TO DEAD END EAST			
RESOLUTION		DATE	
ENGINEERING DEPT. City of La Crosse, Wis.			
FIELD BOOK	SURVEYED	BY JAG/WH	DATE 11/02/23
NUMBER	DRAWN	JAG	12/20/23
	CHECKED	JMC	2/20/25
	APPROVED	KCSS	2/20/25
	REVISIONS	KCSS	2/20/25
PAGE			
SHEET NO. 10	TOTAL SHEETS 21		