

**Rain and Garden on Grade**  
Plantings to consist of the following:

- |                   |                     |                        |
|-------------------|---------------------|------------------------|
| Plains Oval Sedge | Purple Coneflower   | Slender Mountain Mint  |
| Brown Fox Sedge   | Orange Coneflower   | Butterfly Milkweed     |
| Prairie Dropseed  | Hairy Beardtongue   | Whorled Milkweed       |
| Little Bluestem   | Ohio Spiderwort     | Rose Milkweed          |
| Side Oats Grama   | Blue False Indigo   | Bee Balm               |
|                   | Cardinal Flower     | Spotted Bee Balm       |
|                   | Great Blue Lobelia  | Bradbury's Monarda     |
|                   | Prairie Blazingstar | Prairie Sundrops       |
|                   | Dense Blazing Star  | Long Headed Coneflower |
|                   | Wild Quinine        | Rattlesnake Master     |
|                   |                     | Sky Blue Aster         |
|                   |                     | Aromatic Aster         |
|                   |                     | Calico Aster           |
|                   |                     | Blue Stemmed Goldenrod |
|                   |                     | Old Field Goldenrod    |




1522 Green Bay St.  
La Crosse, WI 54601  
(608) 799-2797  
couleeregionecoscapes@gmail.com

**Logan Middle School**  
Renew the Block

Title:  
Planting Plan


Project Location:  
W and E Sides of Avon St  
from Clinton St. to Sill St

Revision Date:  
04/25/23

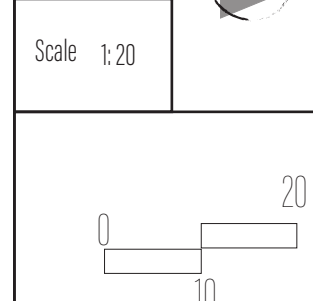

Sheet Number:  
A-1



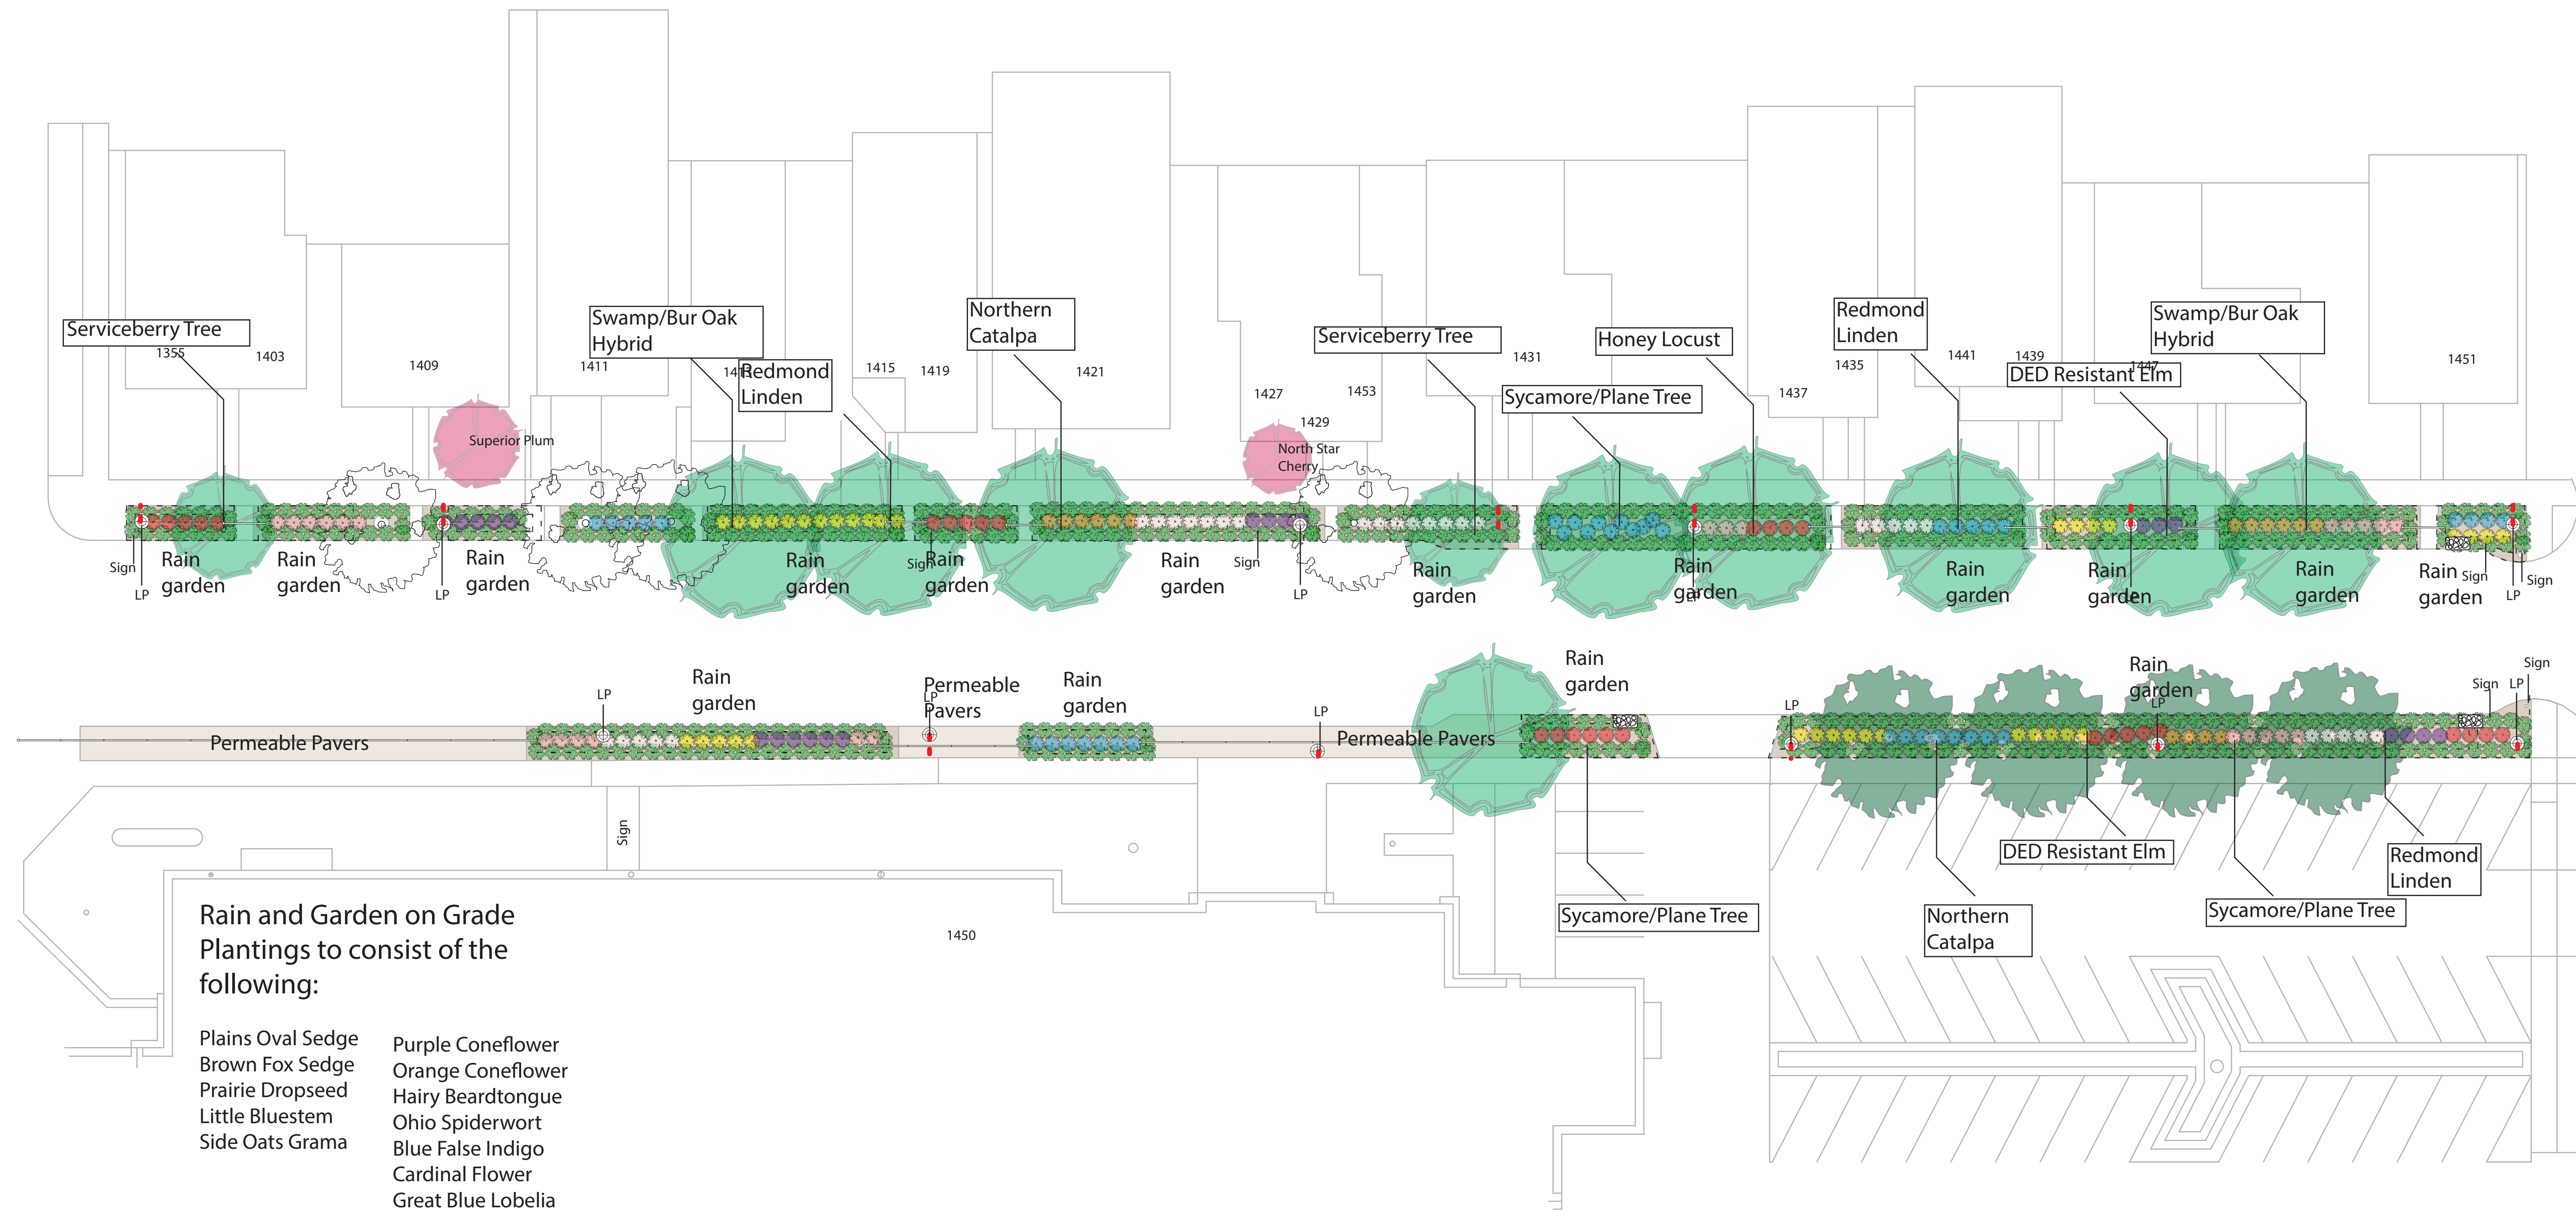

**Rain and Garden on Grade Plantings to consist of the following:**

- |                   |                        |
|-------------------|------------------------|
| Plains Oval Sedge | Purple Coneflower      |
| Brown Fox Sedge   | Orange Coneflower      |
| Prairie Dropseed  | Hairy Beardtongue      |
| Little Bluestem   | Ohio Spiderwort        |
| Side Oats Grama   | Blue False Indigo      |
|                   | Cardinal Flower        |
|                   | Great Blue Lobelia     |
|                   | Prairie Blazingstar    |
|                   | Dense Blazing Star     |
|                   | Wild Quinine           |
|                   | Slender Mountain Mint  |
|                   | Butterfly Milkweed     |
|                   | Whorled Milkweed       |
|                   | Rose Milkweed          |
|                   | Bee Balm               |
|                   | Spotted Bee Balm       |
|                   | Bradbury's Monarda     |
|                   | Prairie Sundrops       |
|                   | Long Headed Coneflower |
|                   | Rattlesnake Master     |
|                   | Sky Blue Aster         |
|                   | Aromatic Aster         |
|                   | Calico Aster           |
|                   | Blue Stemmed Goldenrod |
|                   | Old Field Goldenrod    |



1522 Green Bay St.  
La Crosse, WI 54601  
(608) 799-2797  
couleeregionecosystems@gmail.com


**Logan Middle School  
Renew the Block**

Title:  
Planting Plan

Project Location:  
W and E Sides of Avon St  
from Clinton St. to Sill St

Revision Date:  
04/25/23

Scale: 1/20

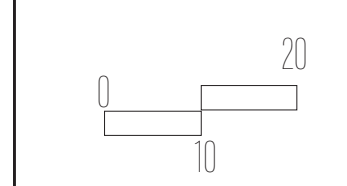

Sheet Number:  
A-1