


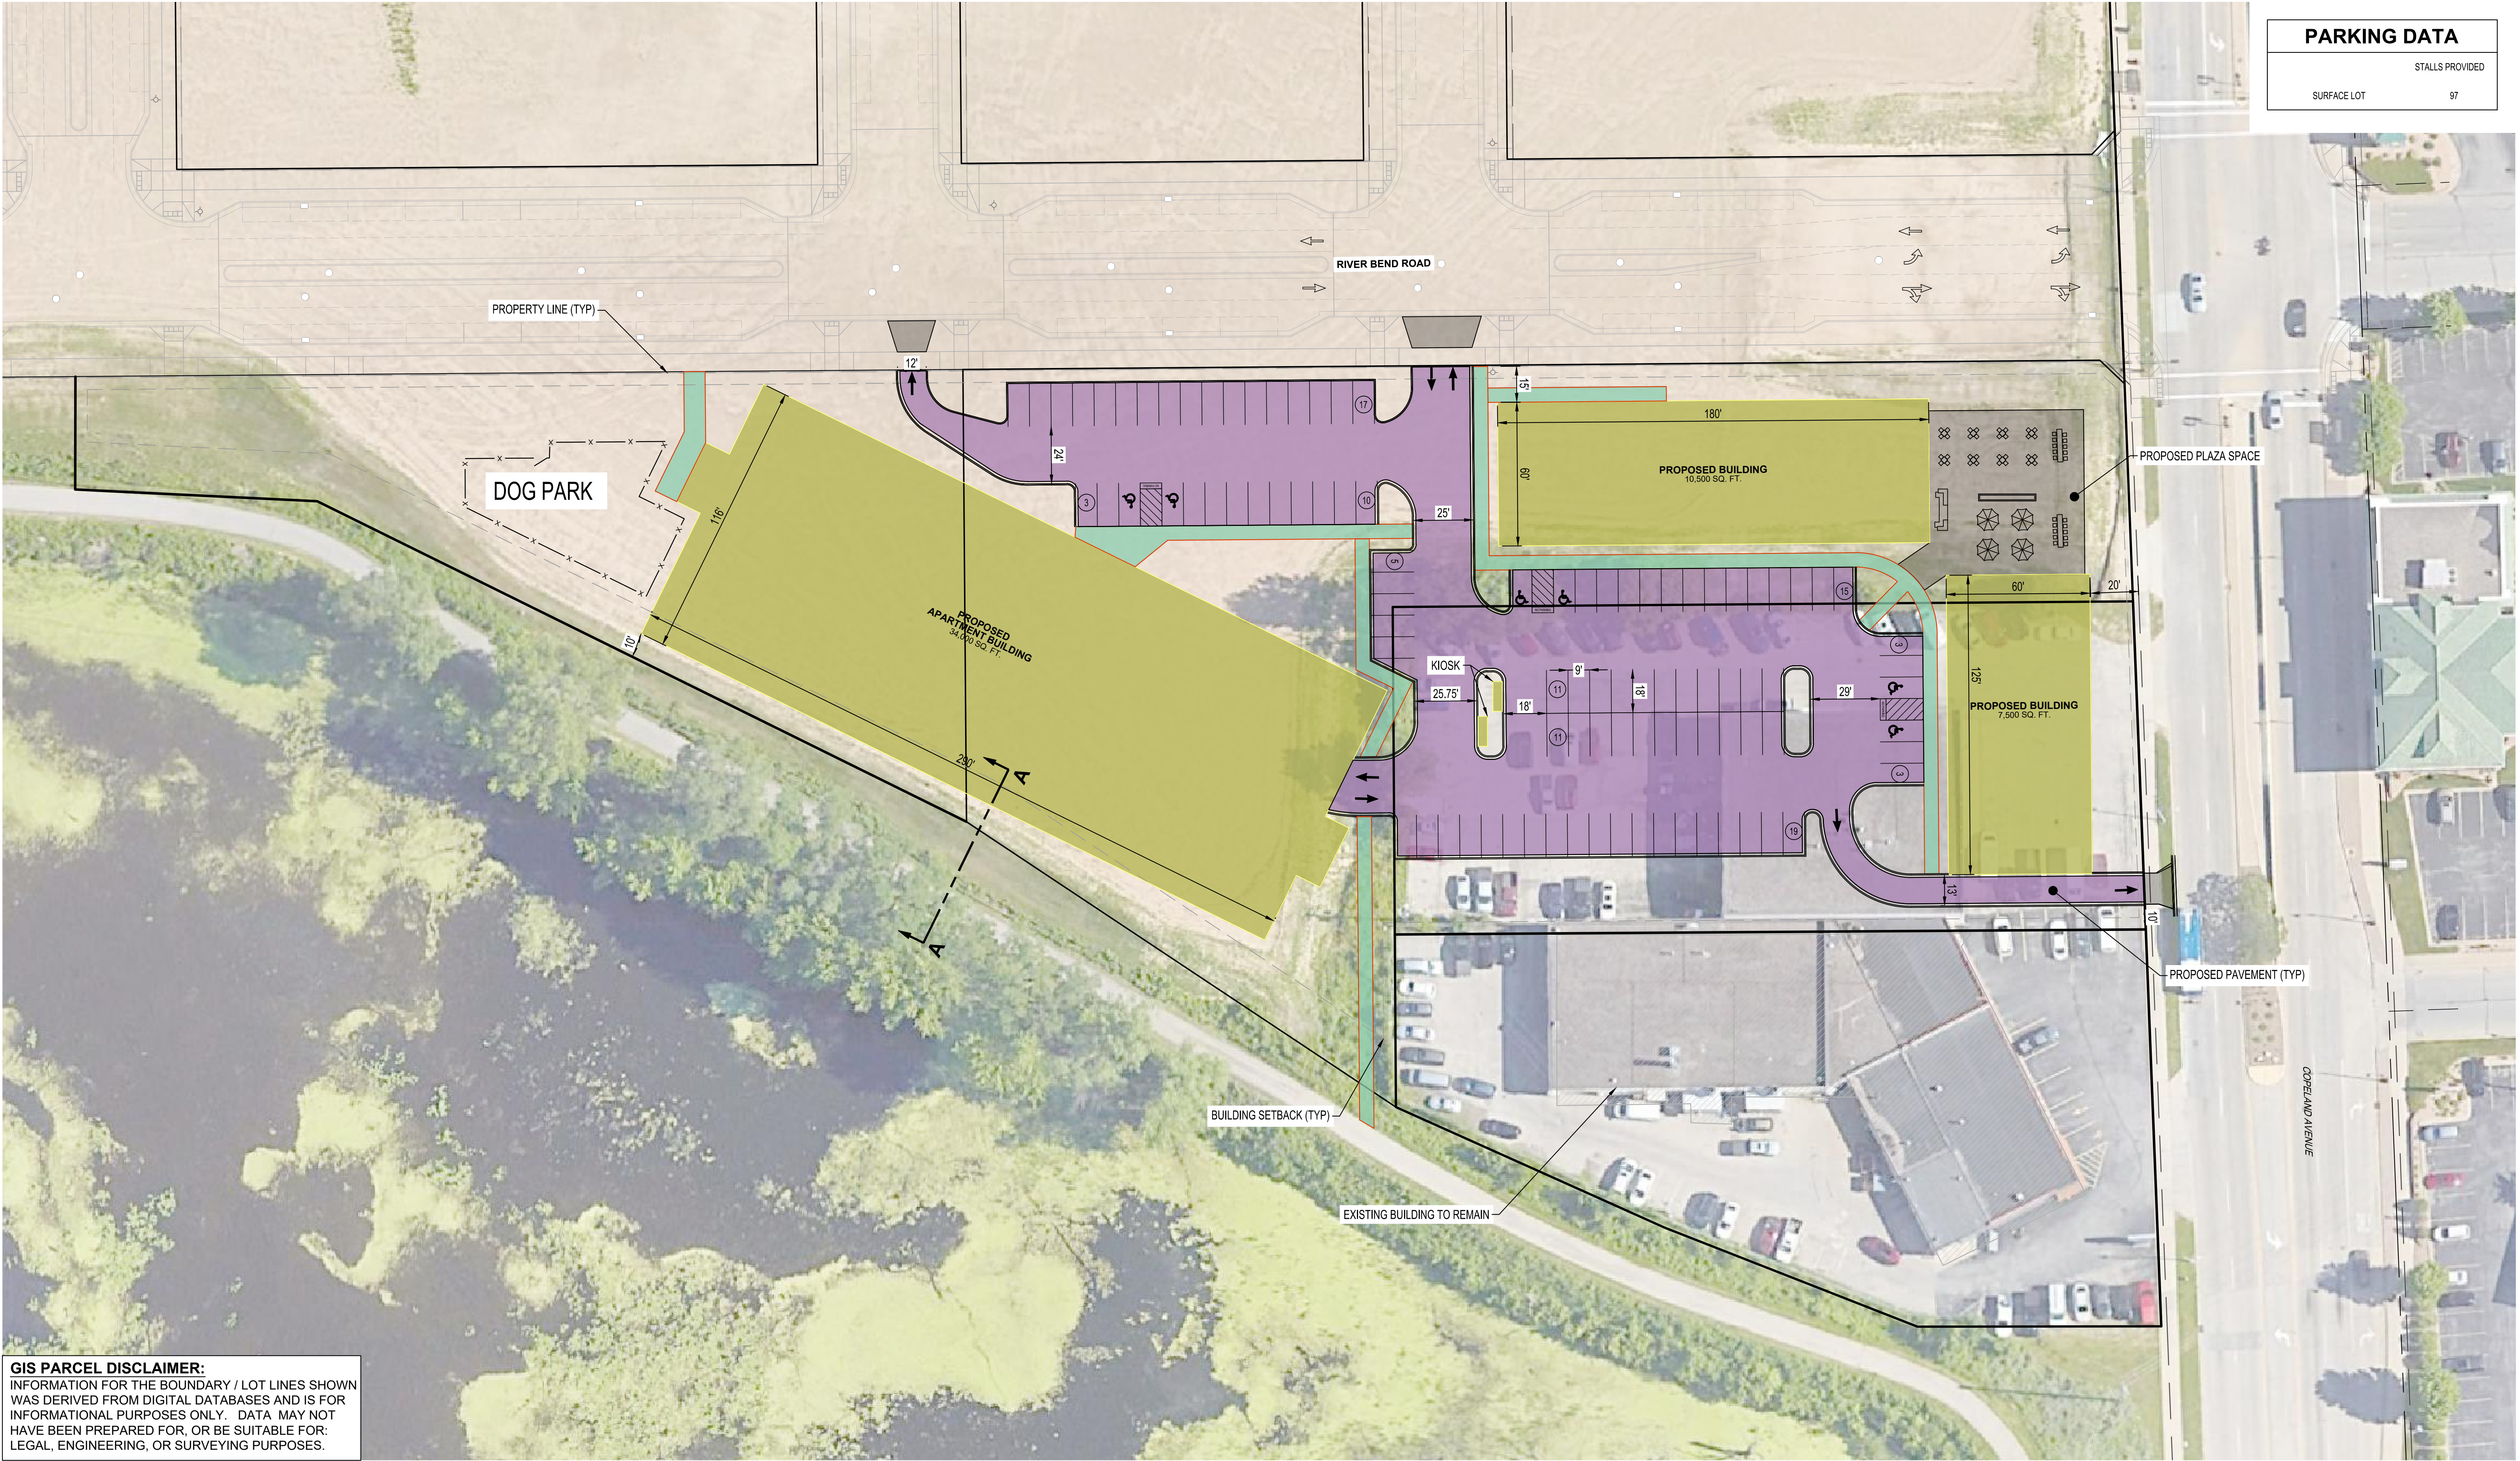


SITE PLAN




Architecture + Engineering + Environmental + Planning

7 COPELAND DEVELOPMENT
LA CROSSE, WISCONSIN - 08/15/2024
ISG PROJECT NO. 23-30389

ISGInc.com

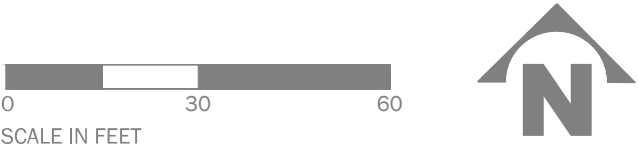

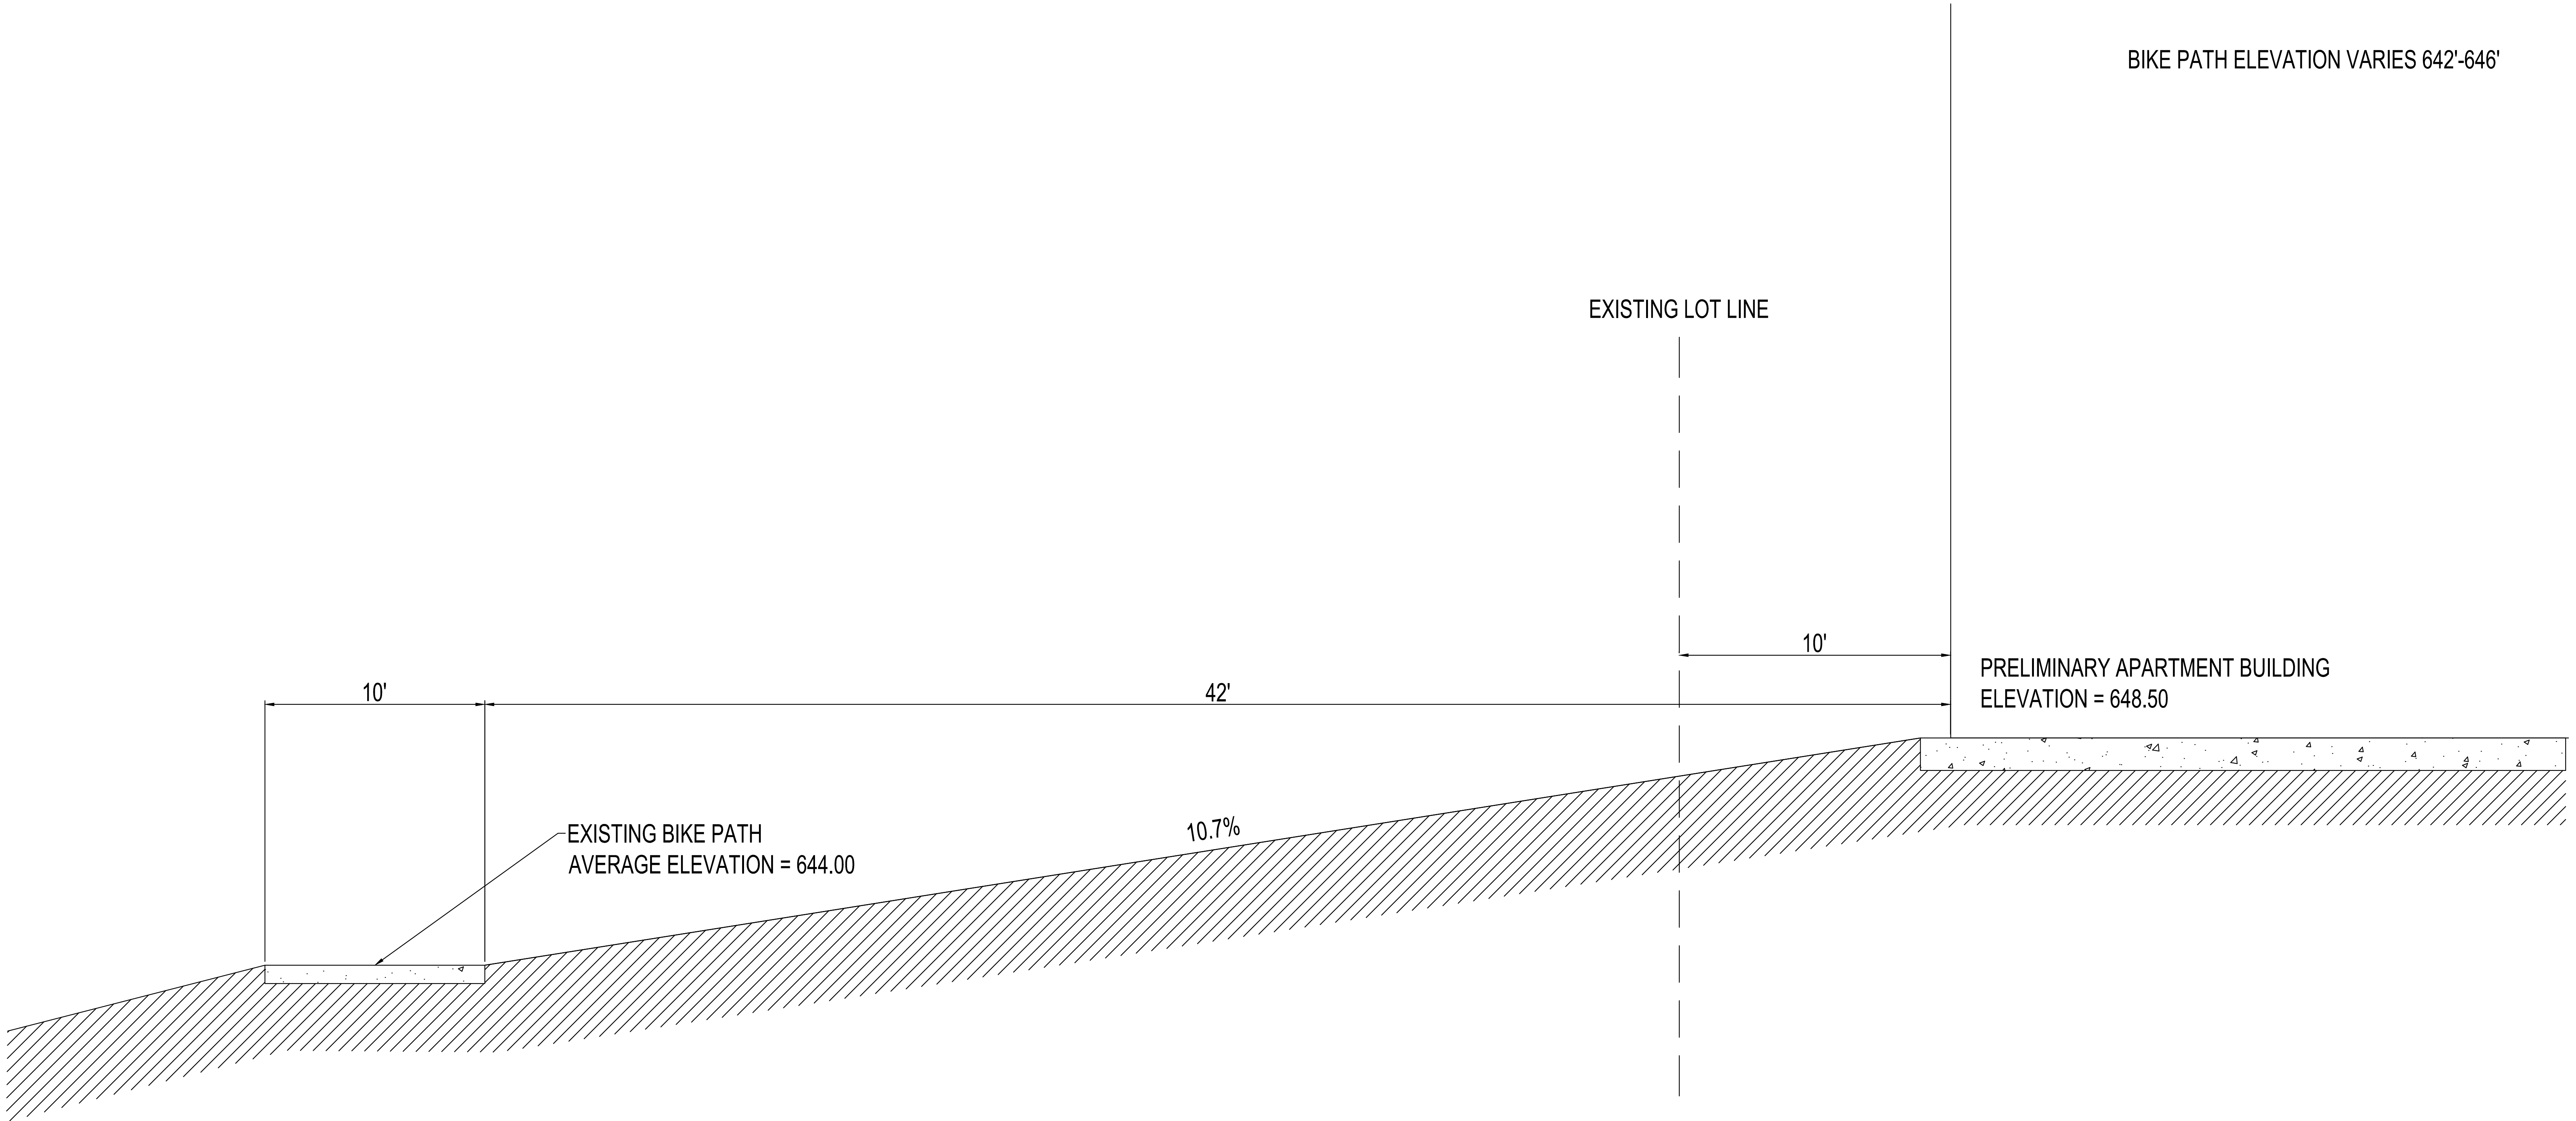

ELEVATION EXHIBIT

NOT TO SCALE