

PROJECT ID 5991-07-84/85
 C OF LA CROSSE, GREEN BAY STREET
 9TH STREET S TO 14TH STREET S
 LOC STR, LA CROSSE COUNTY
ON-STREET BICYCLE FACILITIES



PRELIMINARY 10/2/2025

SCALE: 1 IN:40 FT

NOTE: AERIAL IMAGERY MAY BE OUT OF DATE AND SHALL BE USED FOR INFORMATIONAL PURPOSES ONLY; MAY VARY FROM PRESENT-DAY CONDITIONS. RIGHT OF WAY IMPORTED FROM LA CROSSE GIS WEBSITE. LOCATIONS NOT EXACT.

LEGEND

- PAVEMENT/BIKE LANE
- SIDEWALK
- BUFFER
- TERRACE
- RIGHT OF WAY (APPROX.)
- CURB AND GUTTER

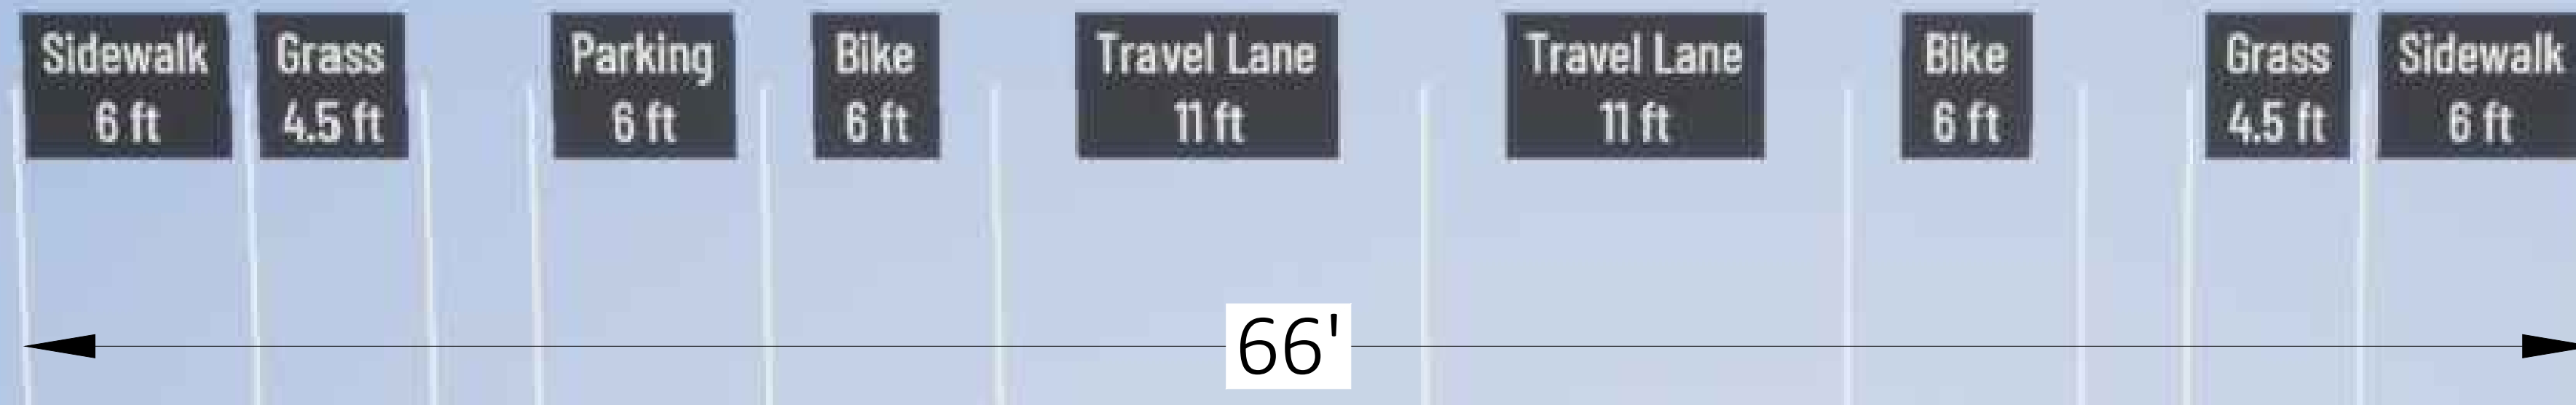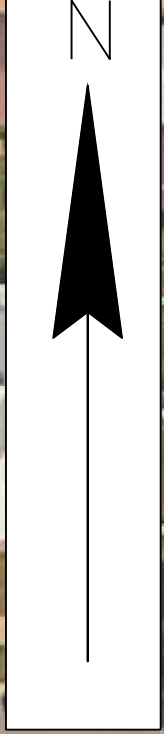

ON-STREET BICYCLE FACILITIES (9TH ST S - WEST AVE)
 41' WIDTH FACE OF CURB TO FACE OF CURB

- NOTES:
- PARKING INCLUDED ON NORTH SIDE FROM 9TH-14TH ST.
 - TERRACE INCLUDED FOR ENTIRE PROJECT.
 - ADDITIONAL CONSIDERATION NEEDED FOR INTERACTION BETWEEN BIKE LANE AND BUS STOP NEAR NW CORNER OF GREEN BAY ST AND WEST AVE INTERSECTION.

C OF LA CROSSE, GREEN BAY STREET
 14TH STREET S TO LOSEY BLVD
 LOC STR, LA CROSSE COUNTY

ON-STREET BICYCLE FACILITIES




PRELIMINARY 10/3/2025

SCALE: 1 IN:40 FT

NOTE: AERIAL IMAGERY MAY BE OUT OF DATE AND SHALL BE USED FOR INFORMATIONAL PURPOSES ONLY; MAY VARY FROM PRESENT-DAY CONDITIONS. RIGHT OF WAY IMPORTED FROM LA CROSSE GIS WEBSITE. LOCATIONS NOT EXACT.

LEGEND

- PAVEMENT/BIKE LANE
- SIDEWALK
- BUFFER
- TERRACE
- RIGHT OF WAY (APPROX.)
- CURB AND GUTTER

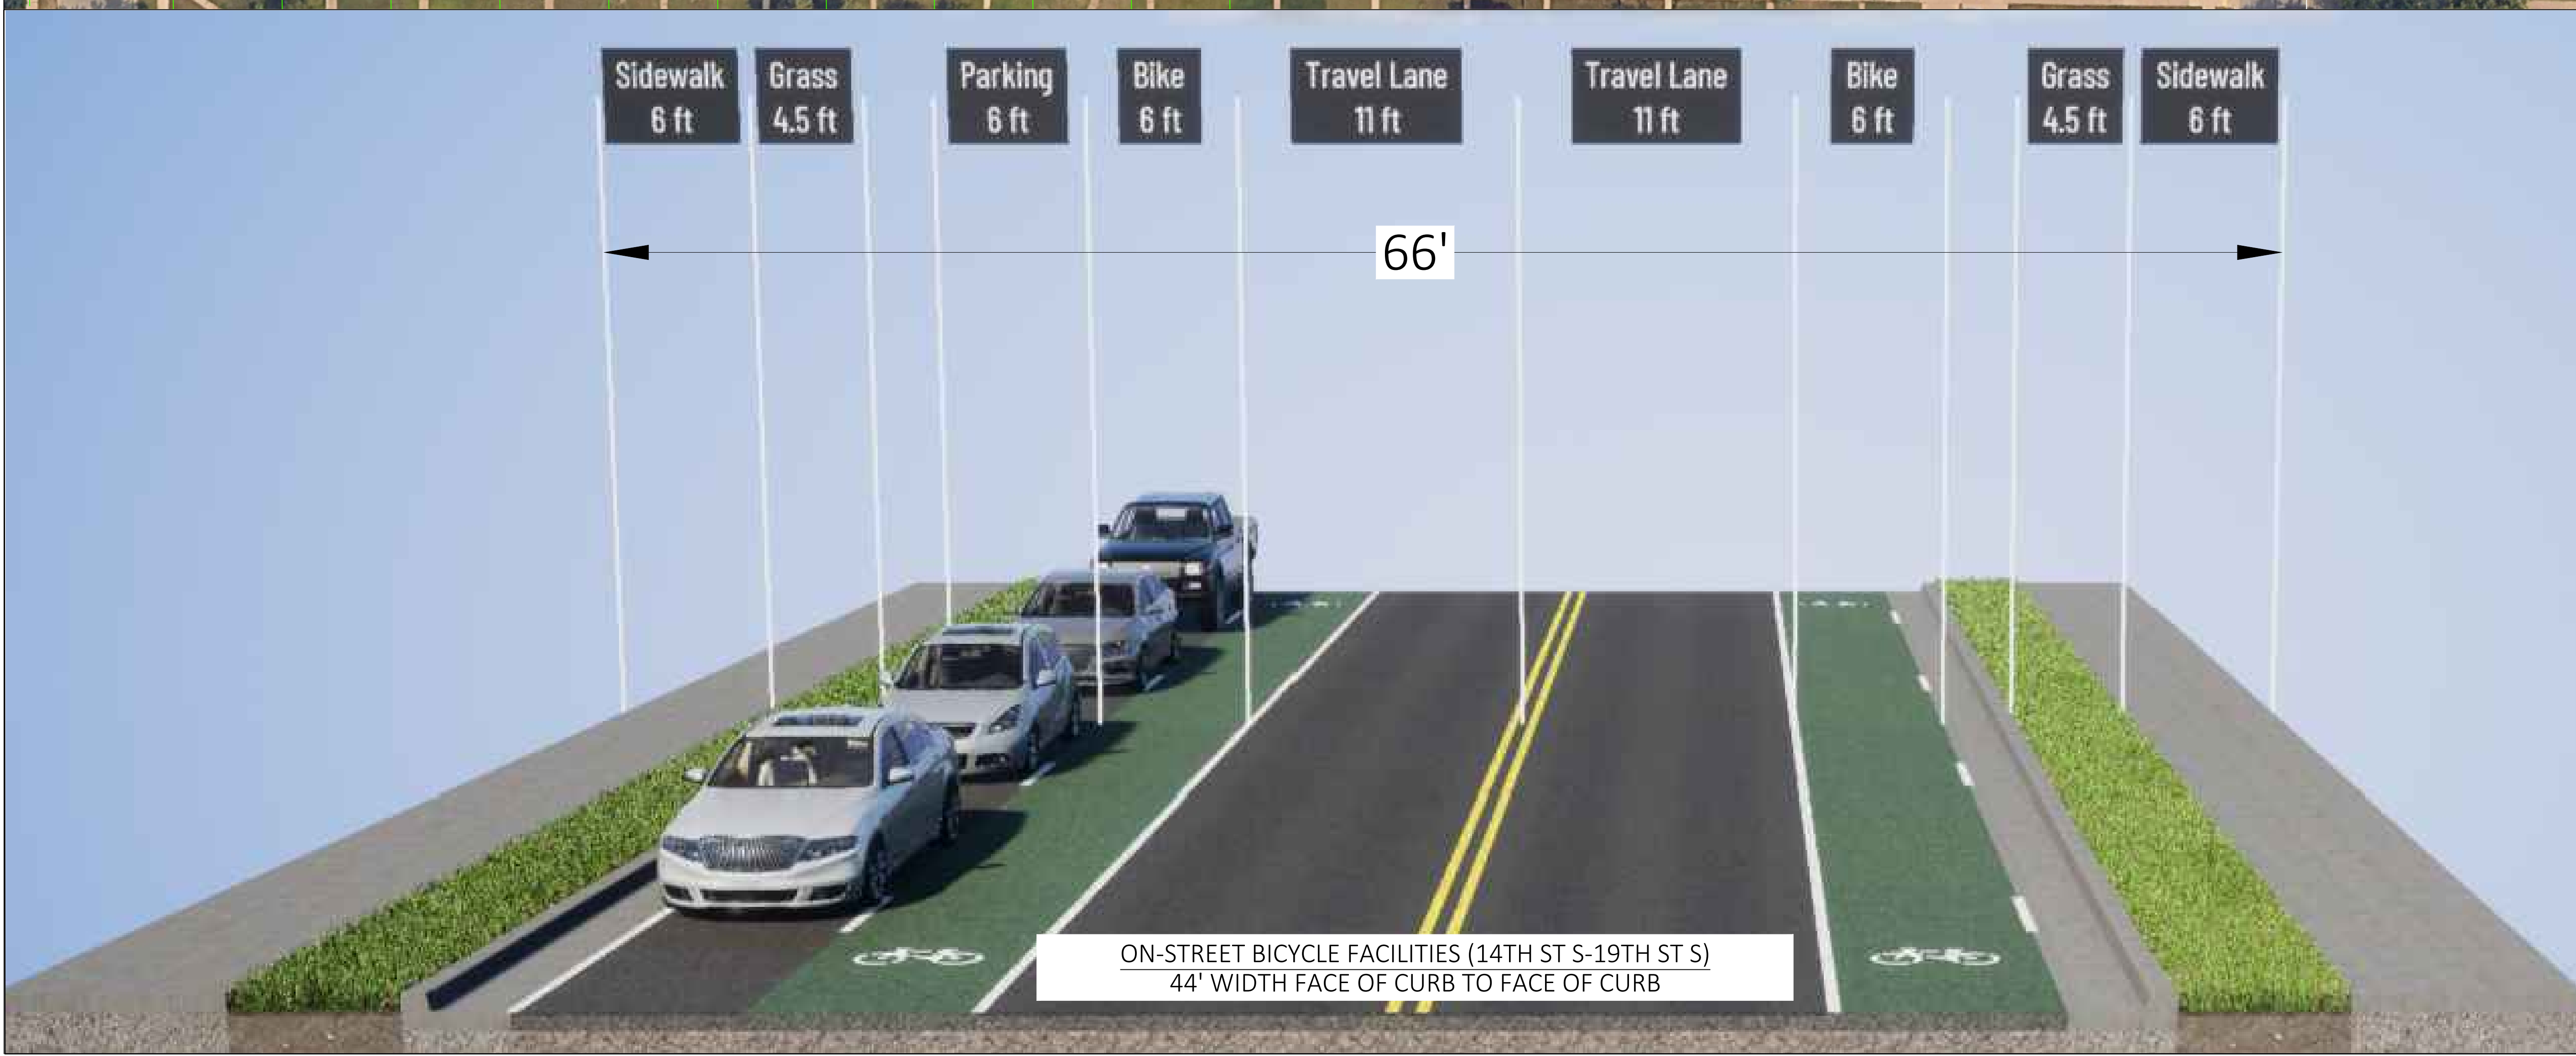 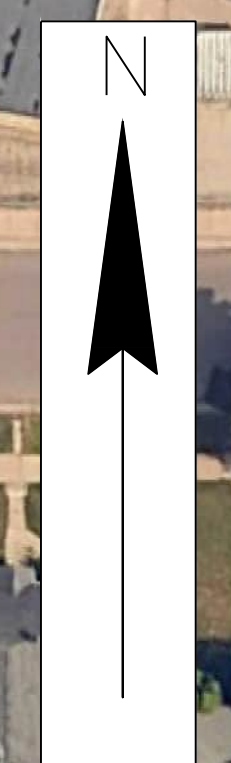

- NOTES:
- PARKING LANE INCLUDED ON NORTH SIDE.
 - TERRACE INCLUDED FOR ENTIRE PROJECT.

C OF LA CROSSE, GREEN BAY STREET
 14TH STREET S TO LOSEY BLVD
 LOC STR, LA CROSSE COUNTY







ON-STREET BICYCLE FACILITIES




PRELIMINARY 10/3/2025

SCALE: 1 IN:40 FT

NOTE: AERIAL IMAGERY MAY BE OUT OF DATE AND SHALL BE USED FOR INFORMATIONAL PURPOSES ONLY; MAY VARY FROM PRESENT-DAY CONDITIONS. RIGHT OF WAY IMPORTED FROM LA CROSSE GIS WEBSITE. LOCATIONS NOT EXACT.

LEGEND

- PAVEMENT/BIKE LANE 
- SIDEWALK 
- BUFFER 
- TERRACE 
- RIGHT OF WAY (APPROX.) 
- CURB AND GUTTER 

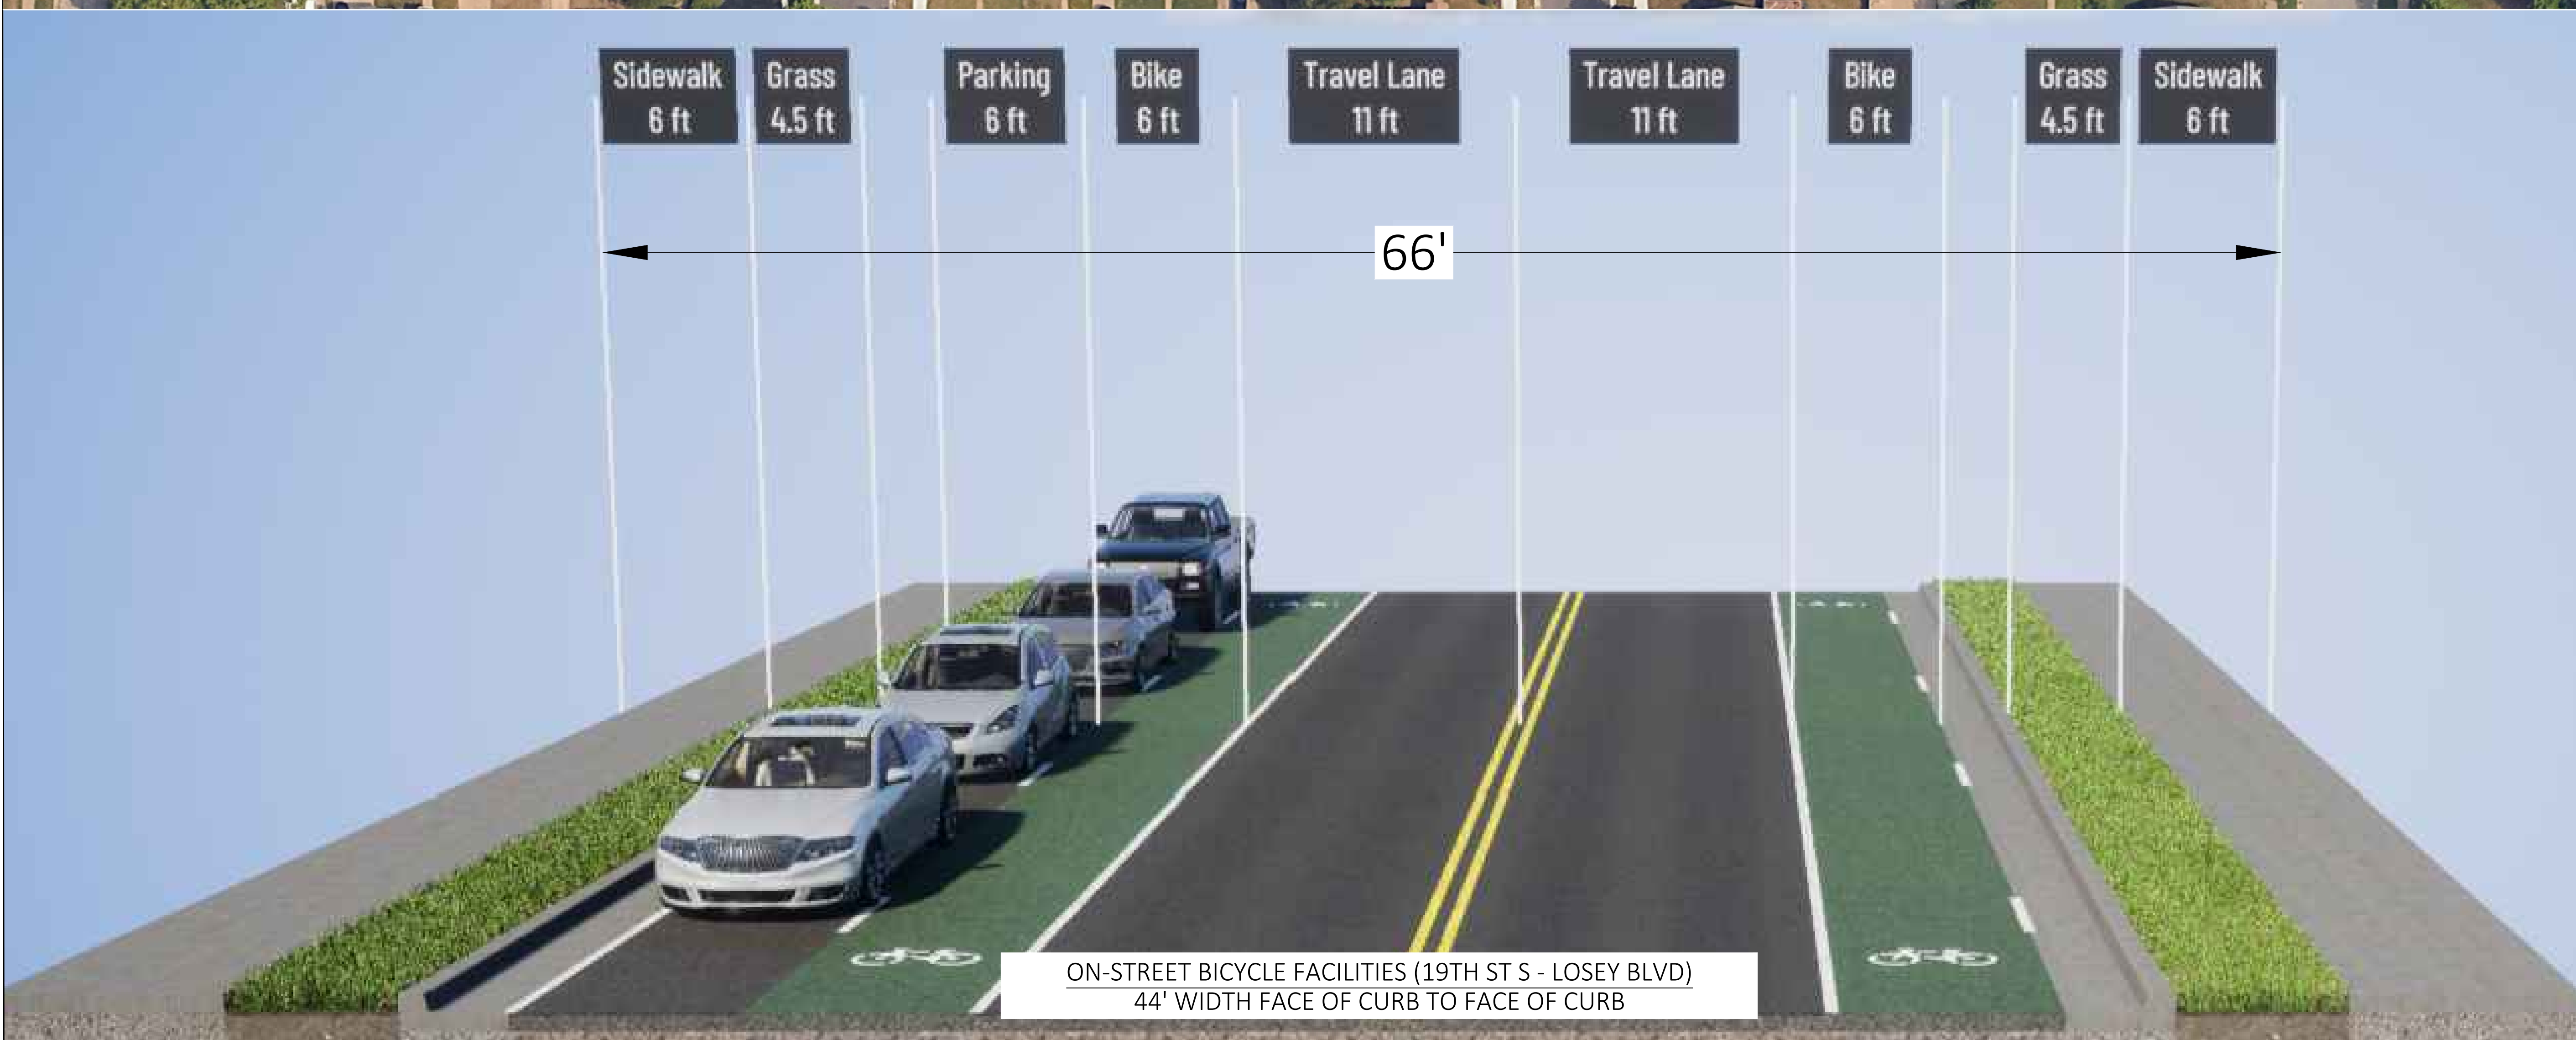 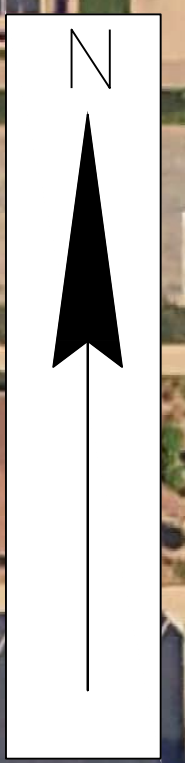

ON-STREET BICYCLE FACILITIES (19TH ST S - LOSEY BLVD)
 44' WIDTH FACE OF CURB TO FACE OF CURB

- NOTES:
- PARKING LANE INCLUDED ON NORTH SIDE.
 - TERRACE INCLUDED FOR ENTIRE PROJECT.