


Design approved by F&P 4-4-2019

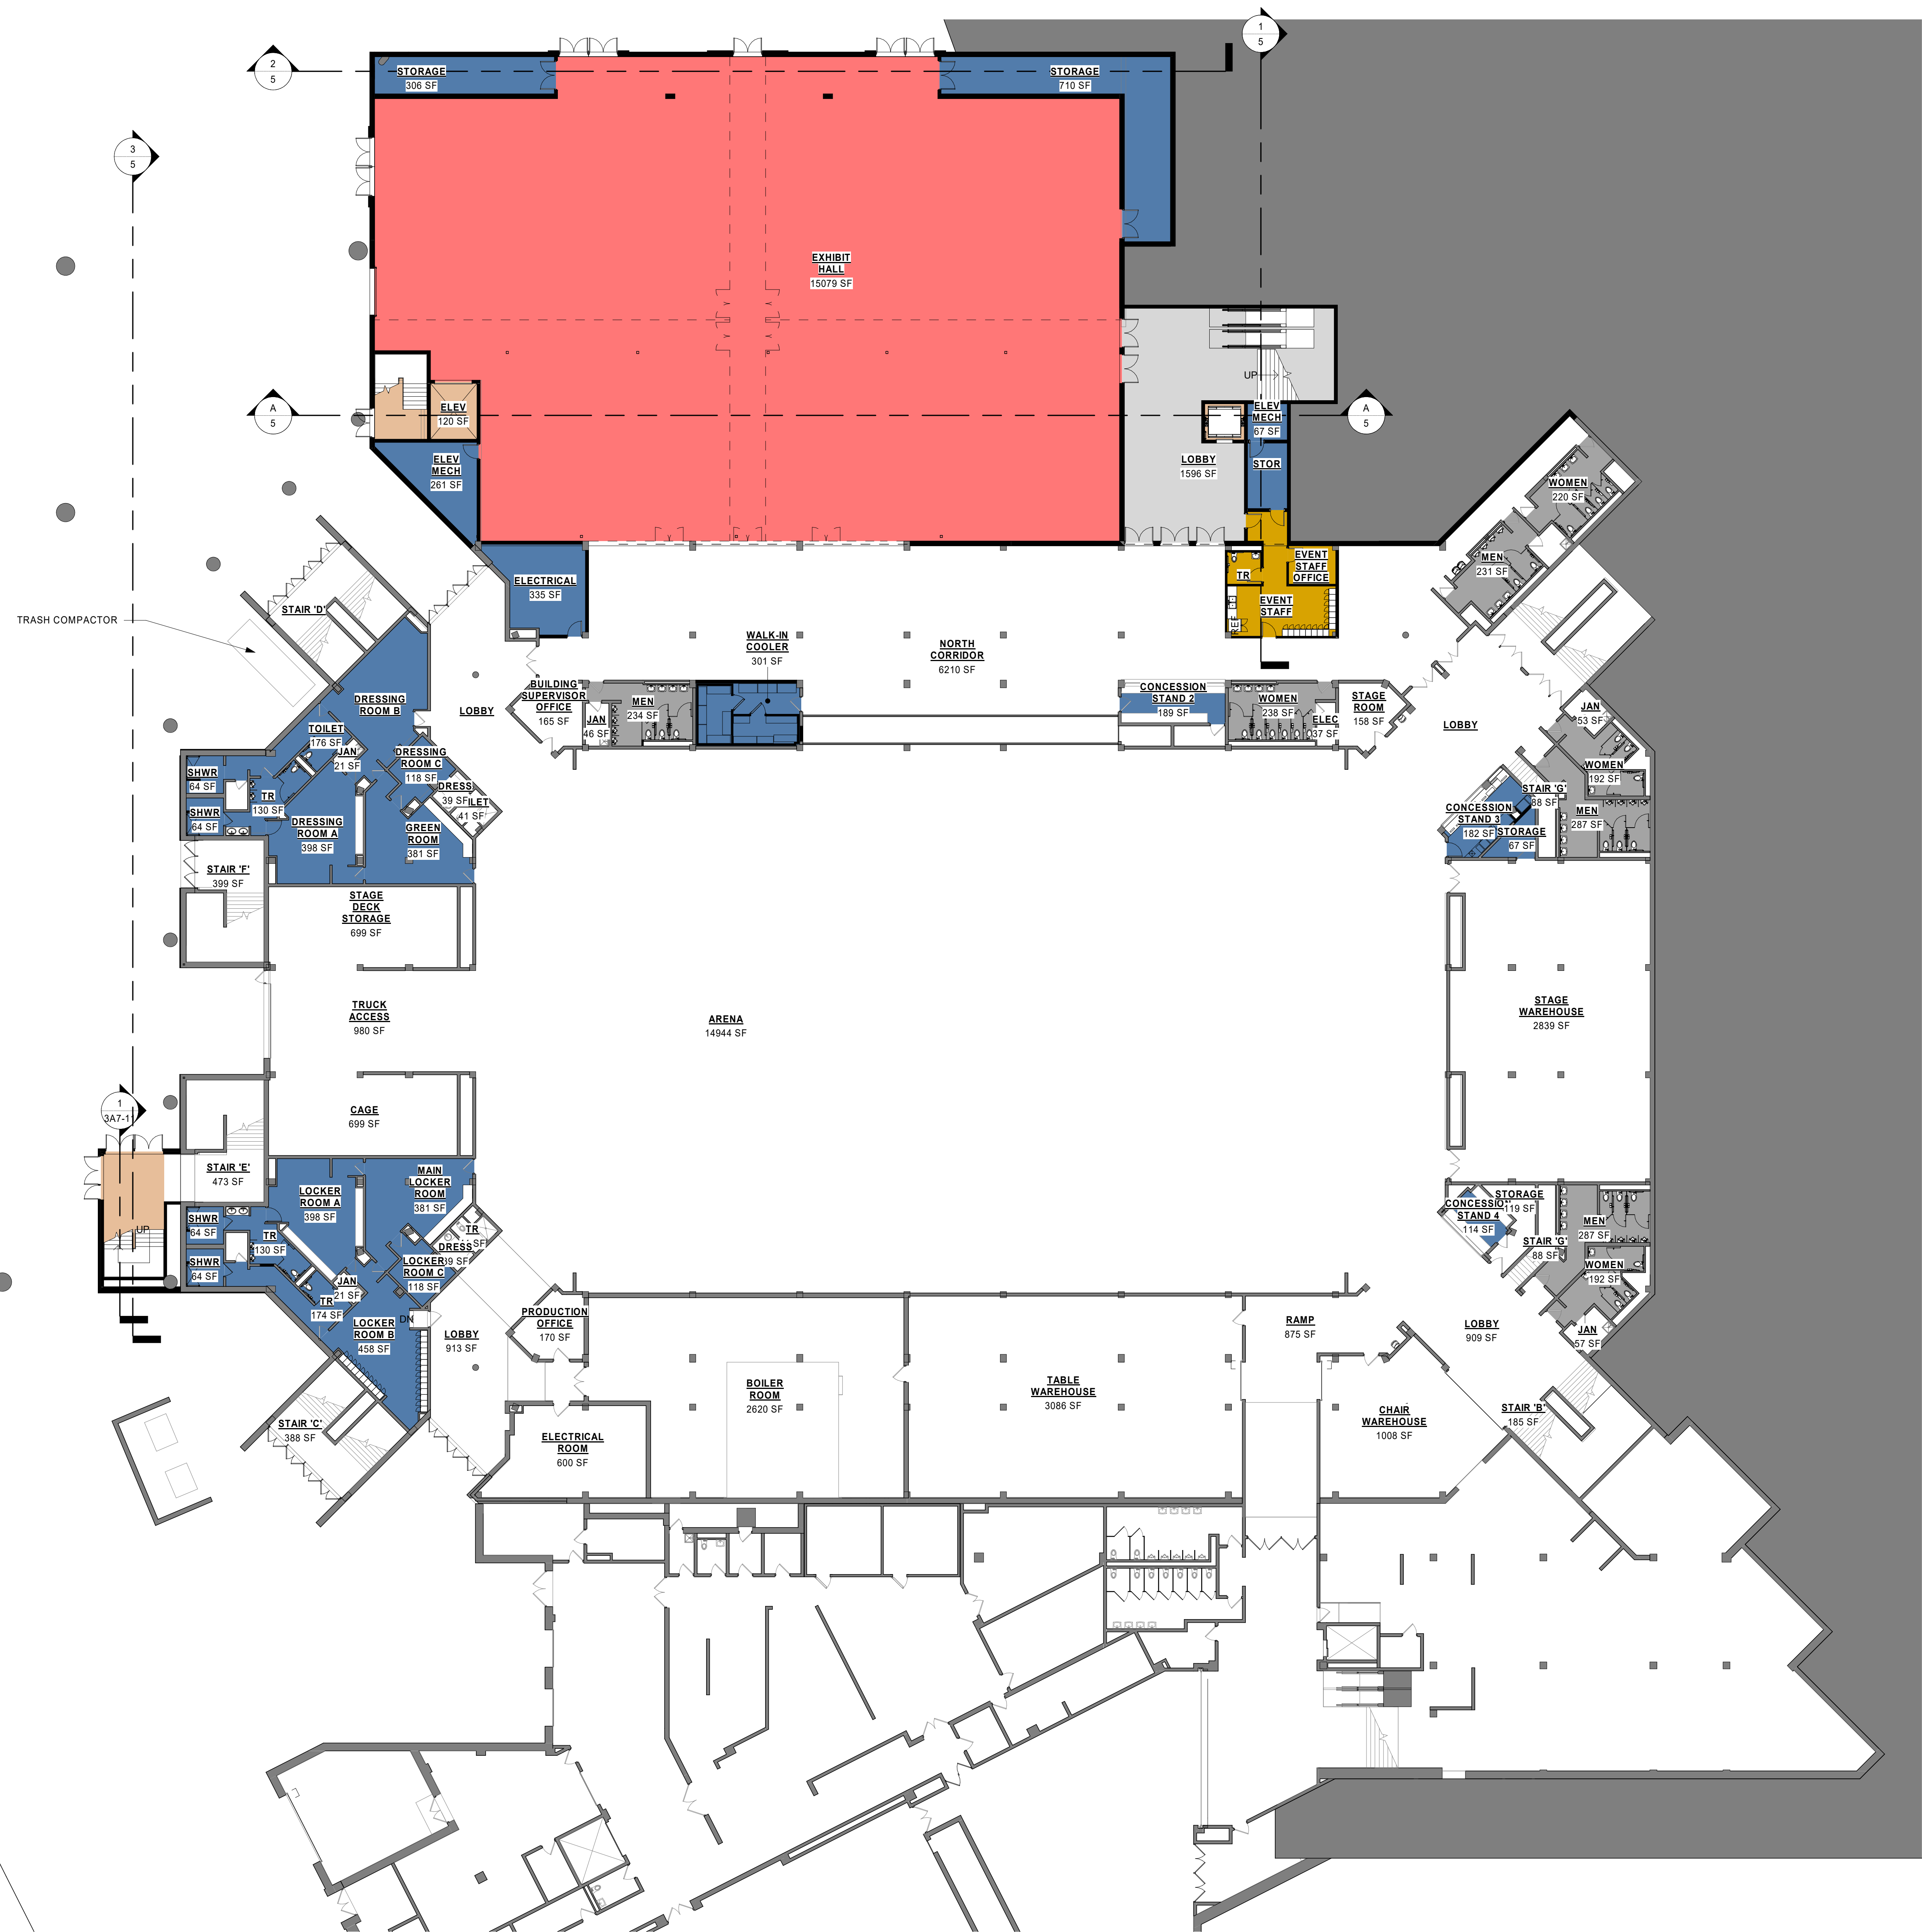

COLUMN LOCATIONS (TYP.)


TRASH COMPACTOR

AREA LEGEND

- BOH
- ELEV/STAIR
- EXHIBIT
- OFFICE
- PREFUNCTION
- RESTROOM



ARENA FLOOR LEVEL

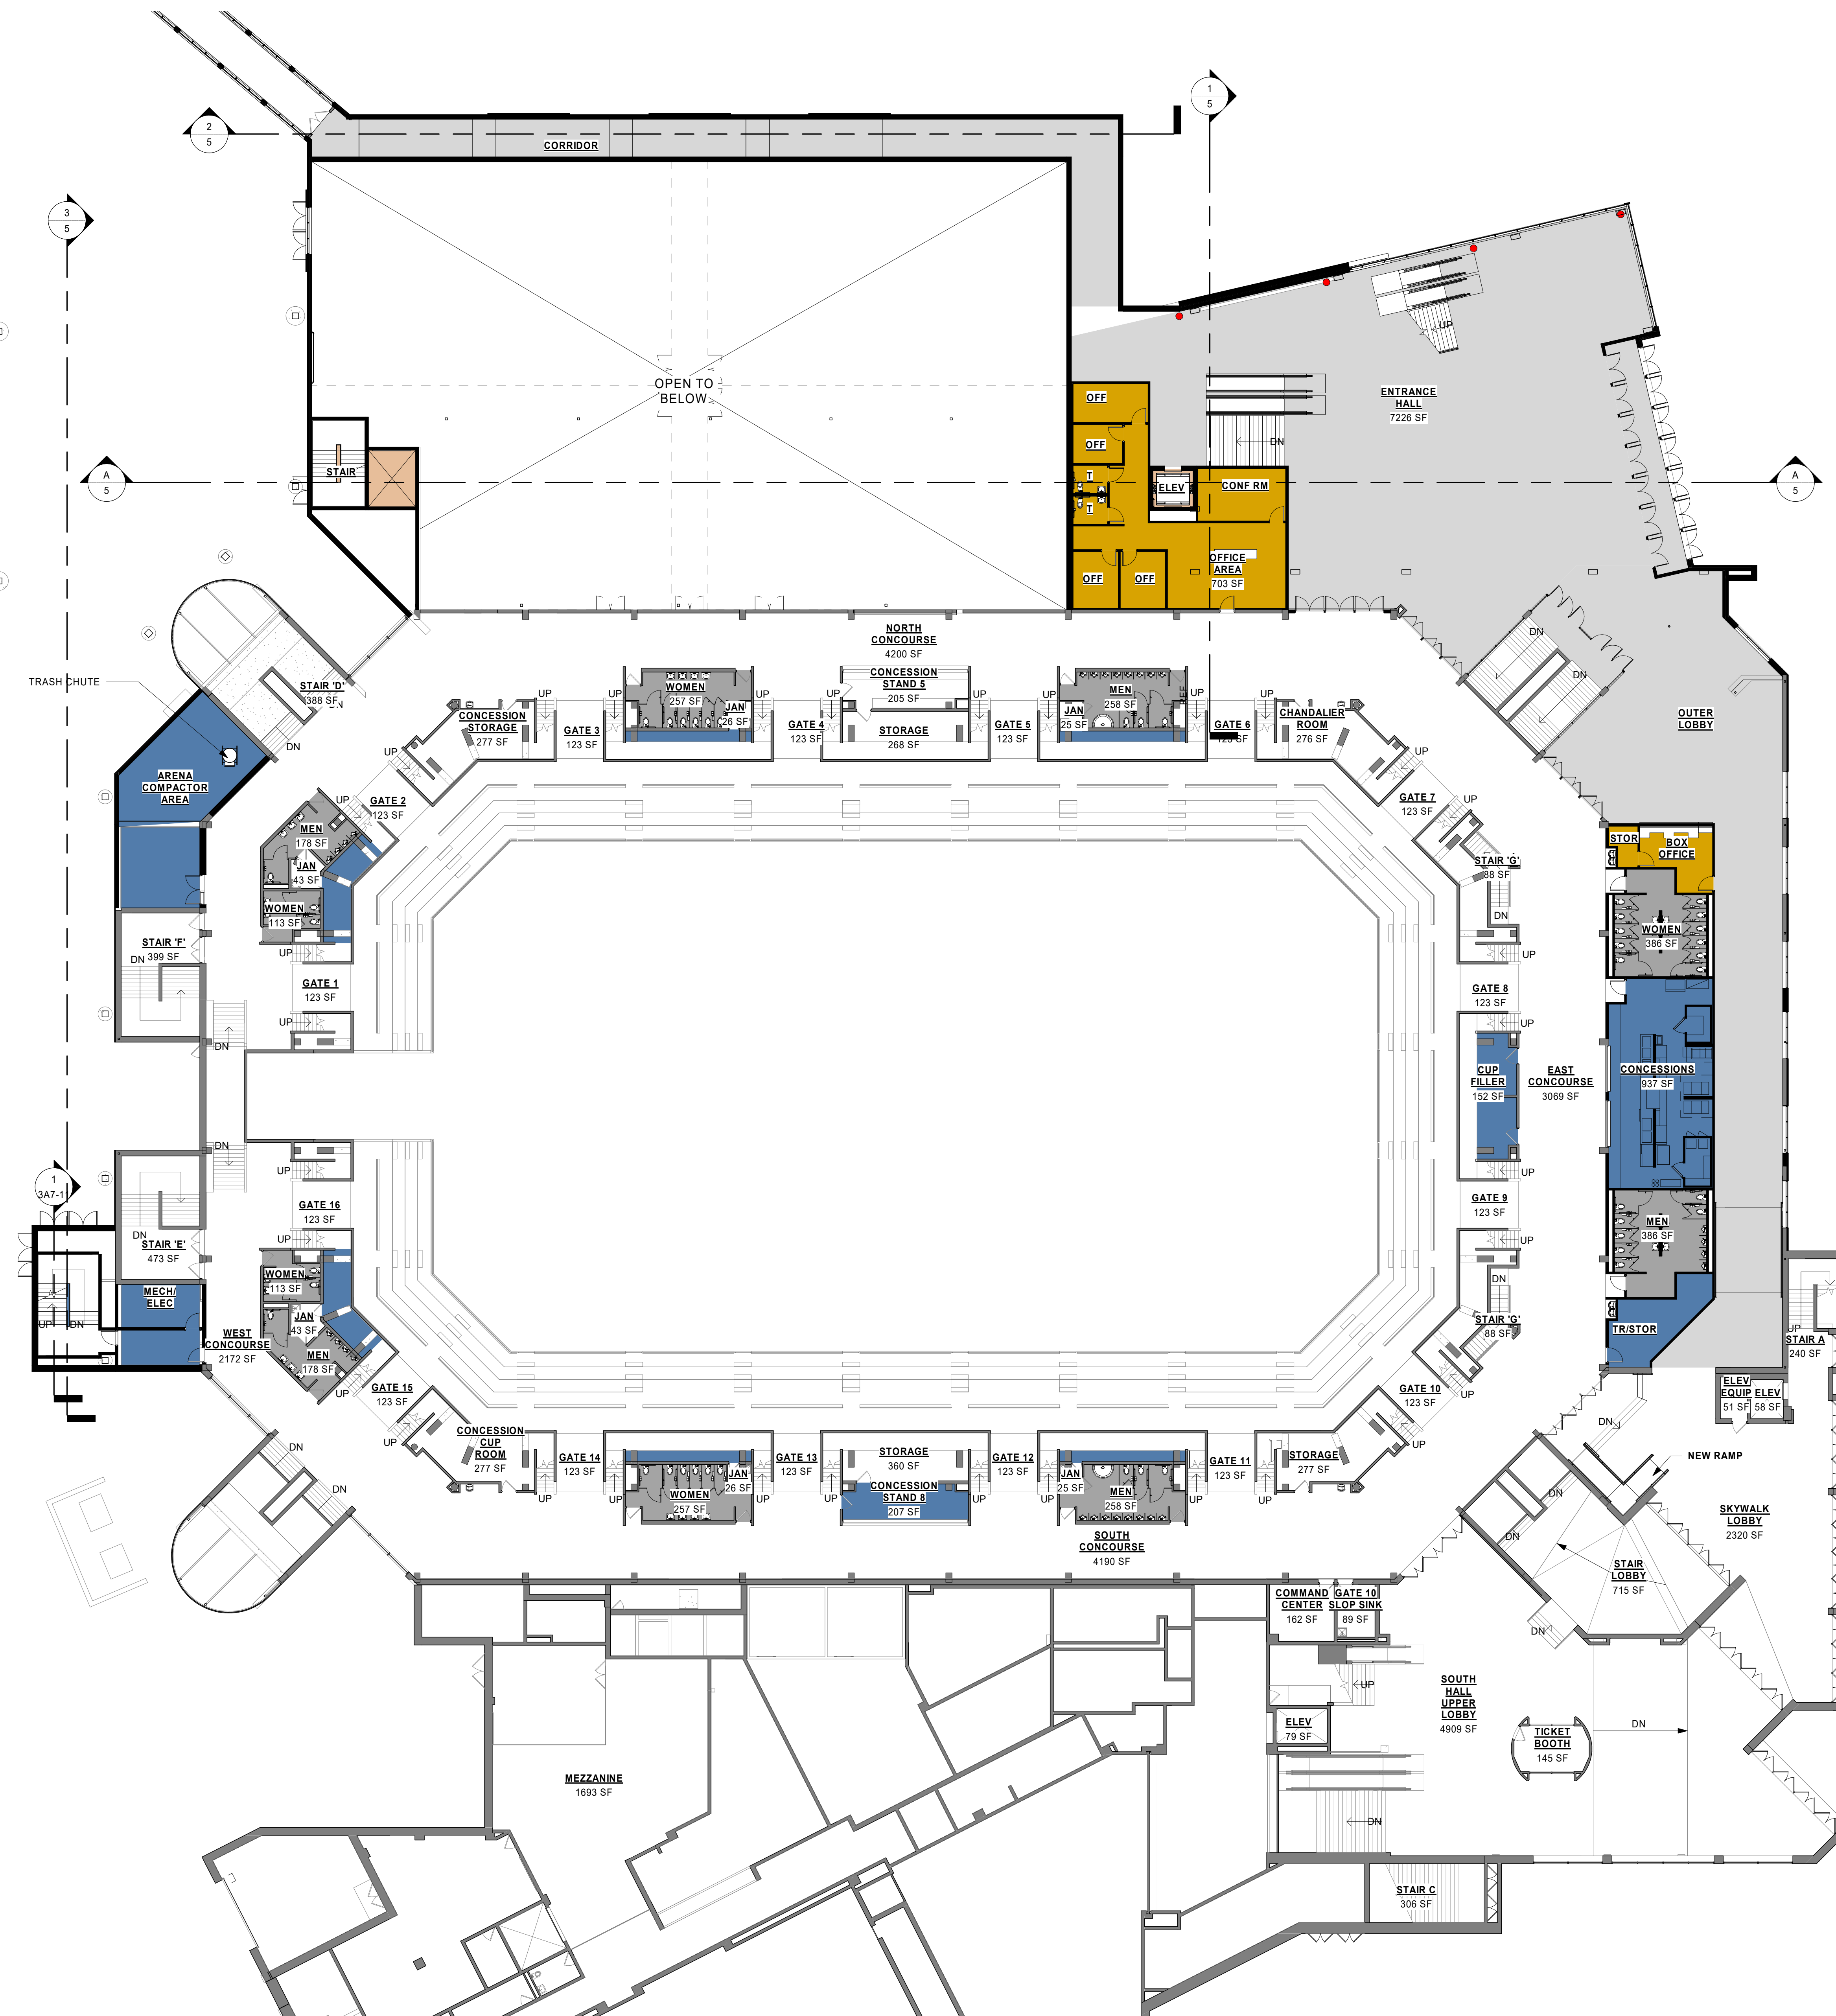


AREA LEGEND

- BOH
- ELEV/STAIR
- OFFICE
- PREFUNCTION
- RESTROOM




CONCOURSE LEVEL

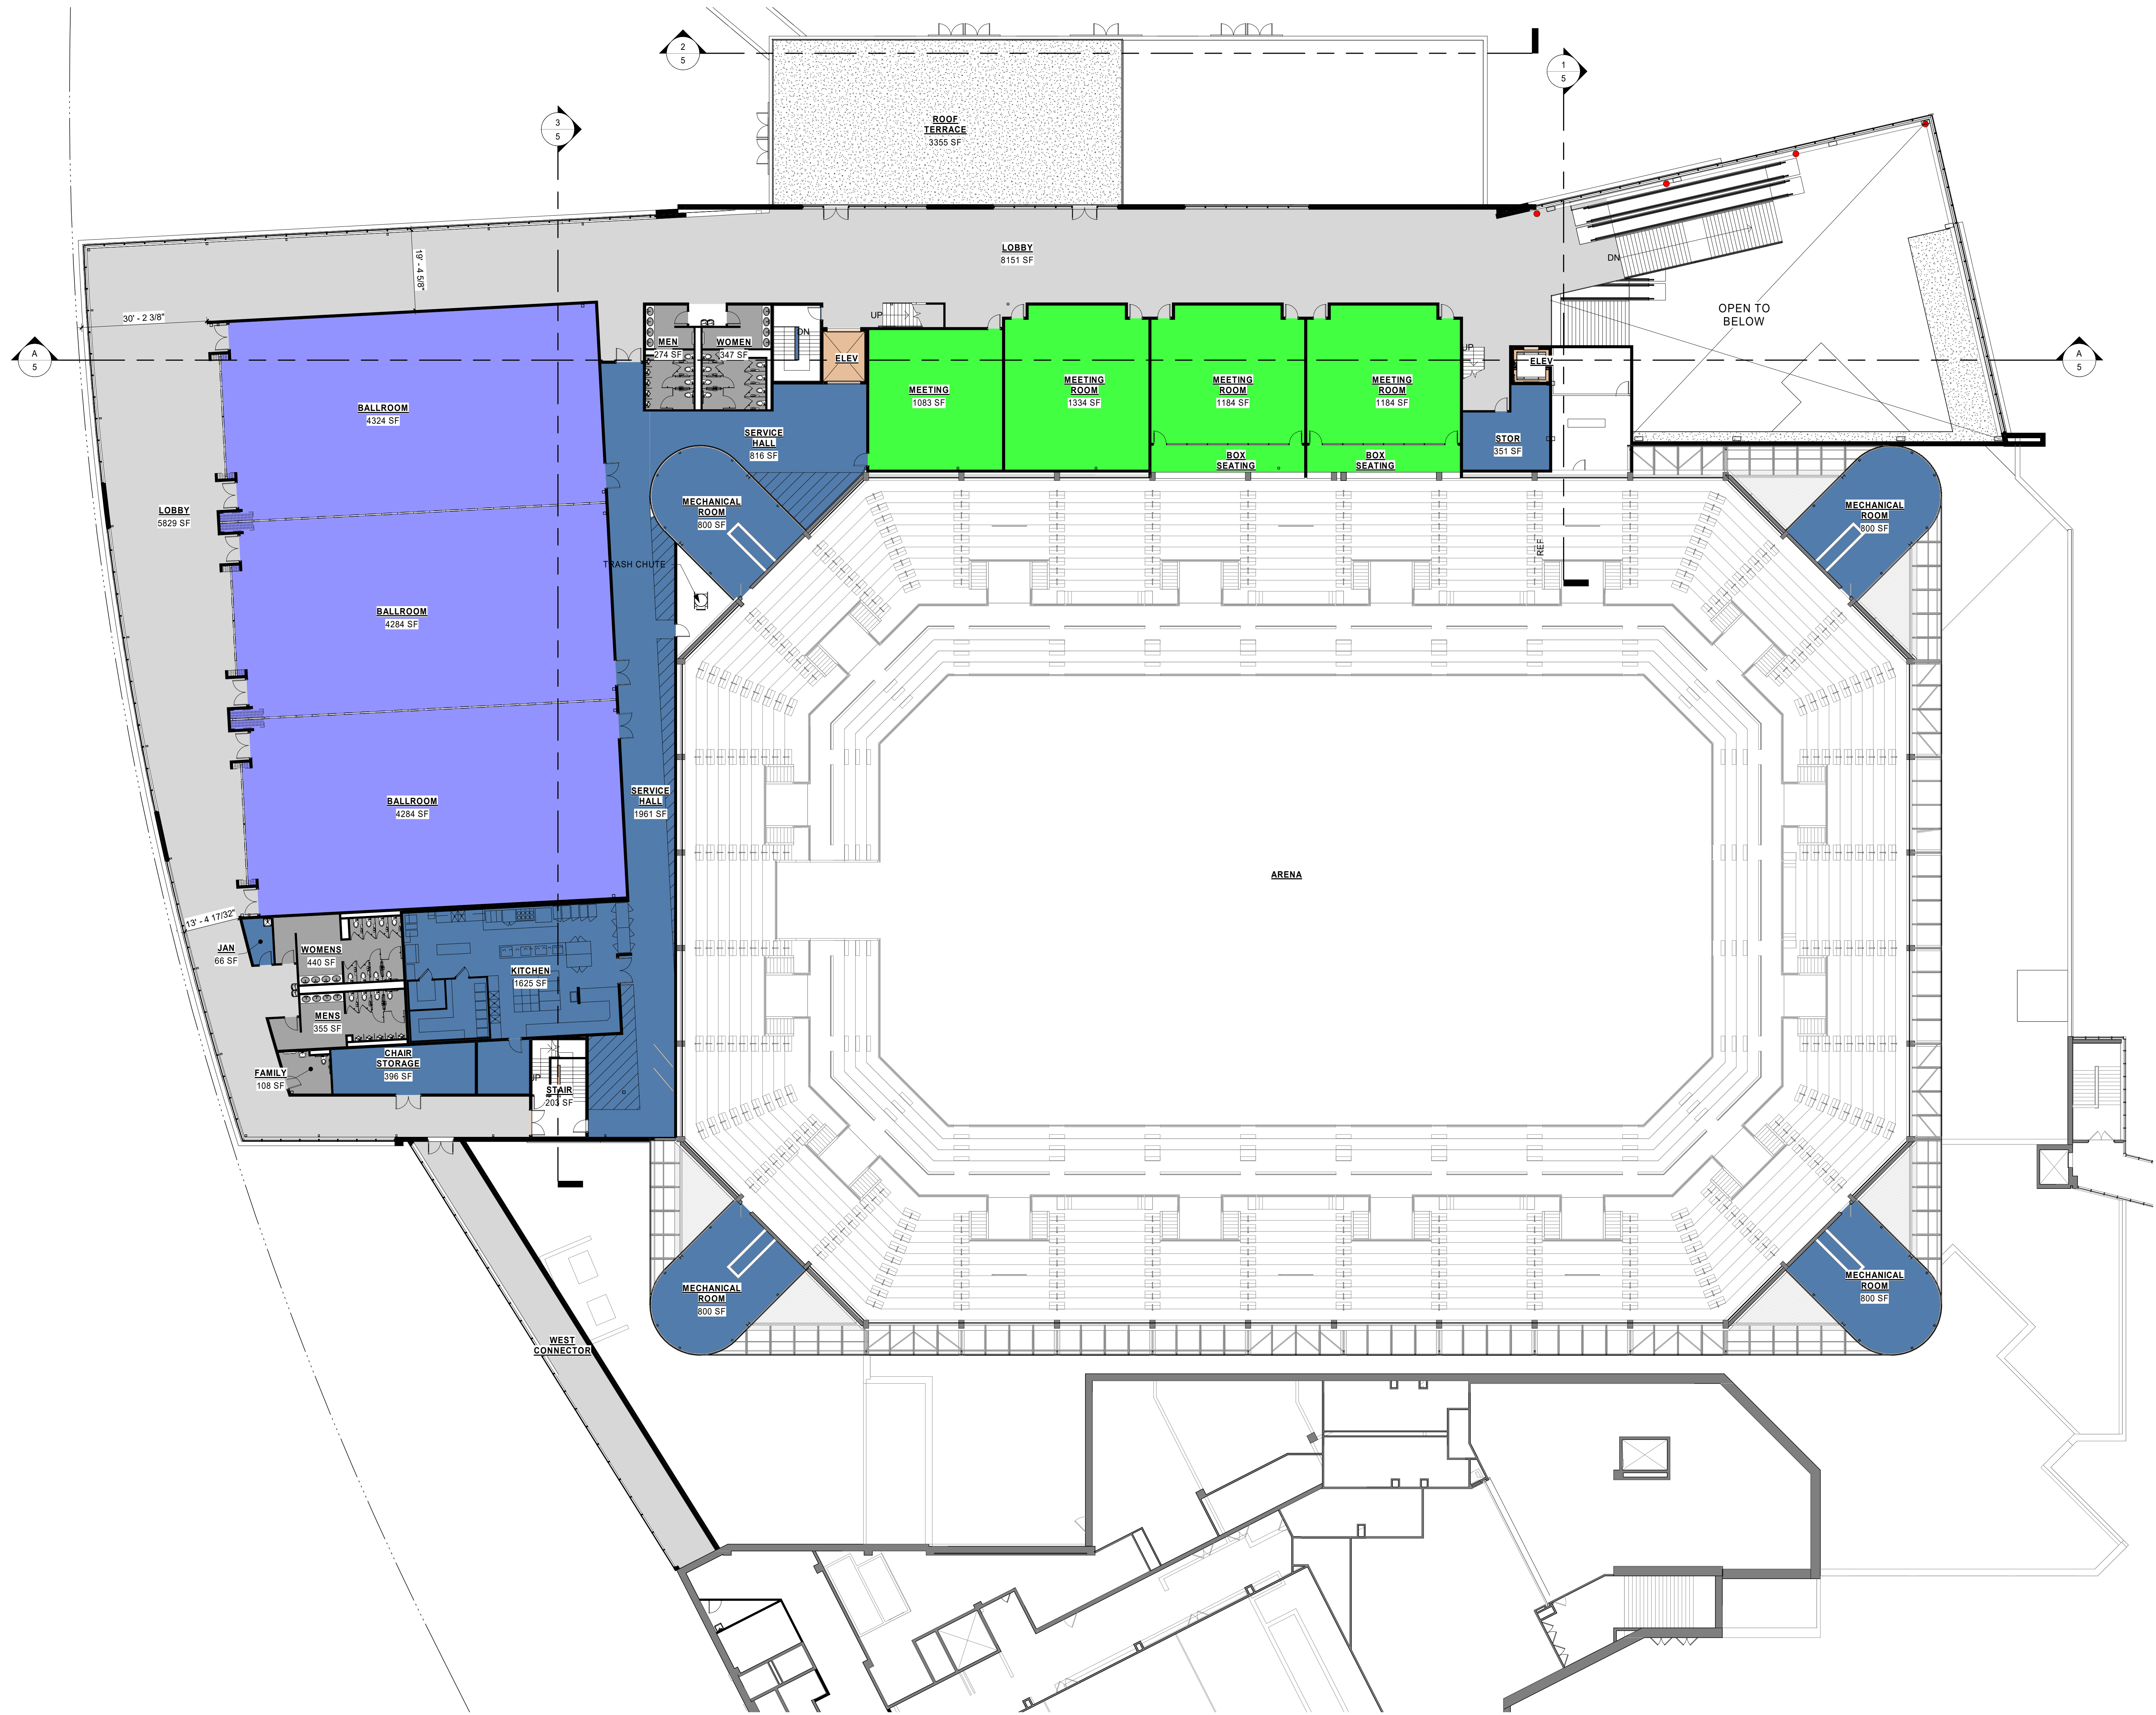

BALLROOM LEVEL



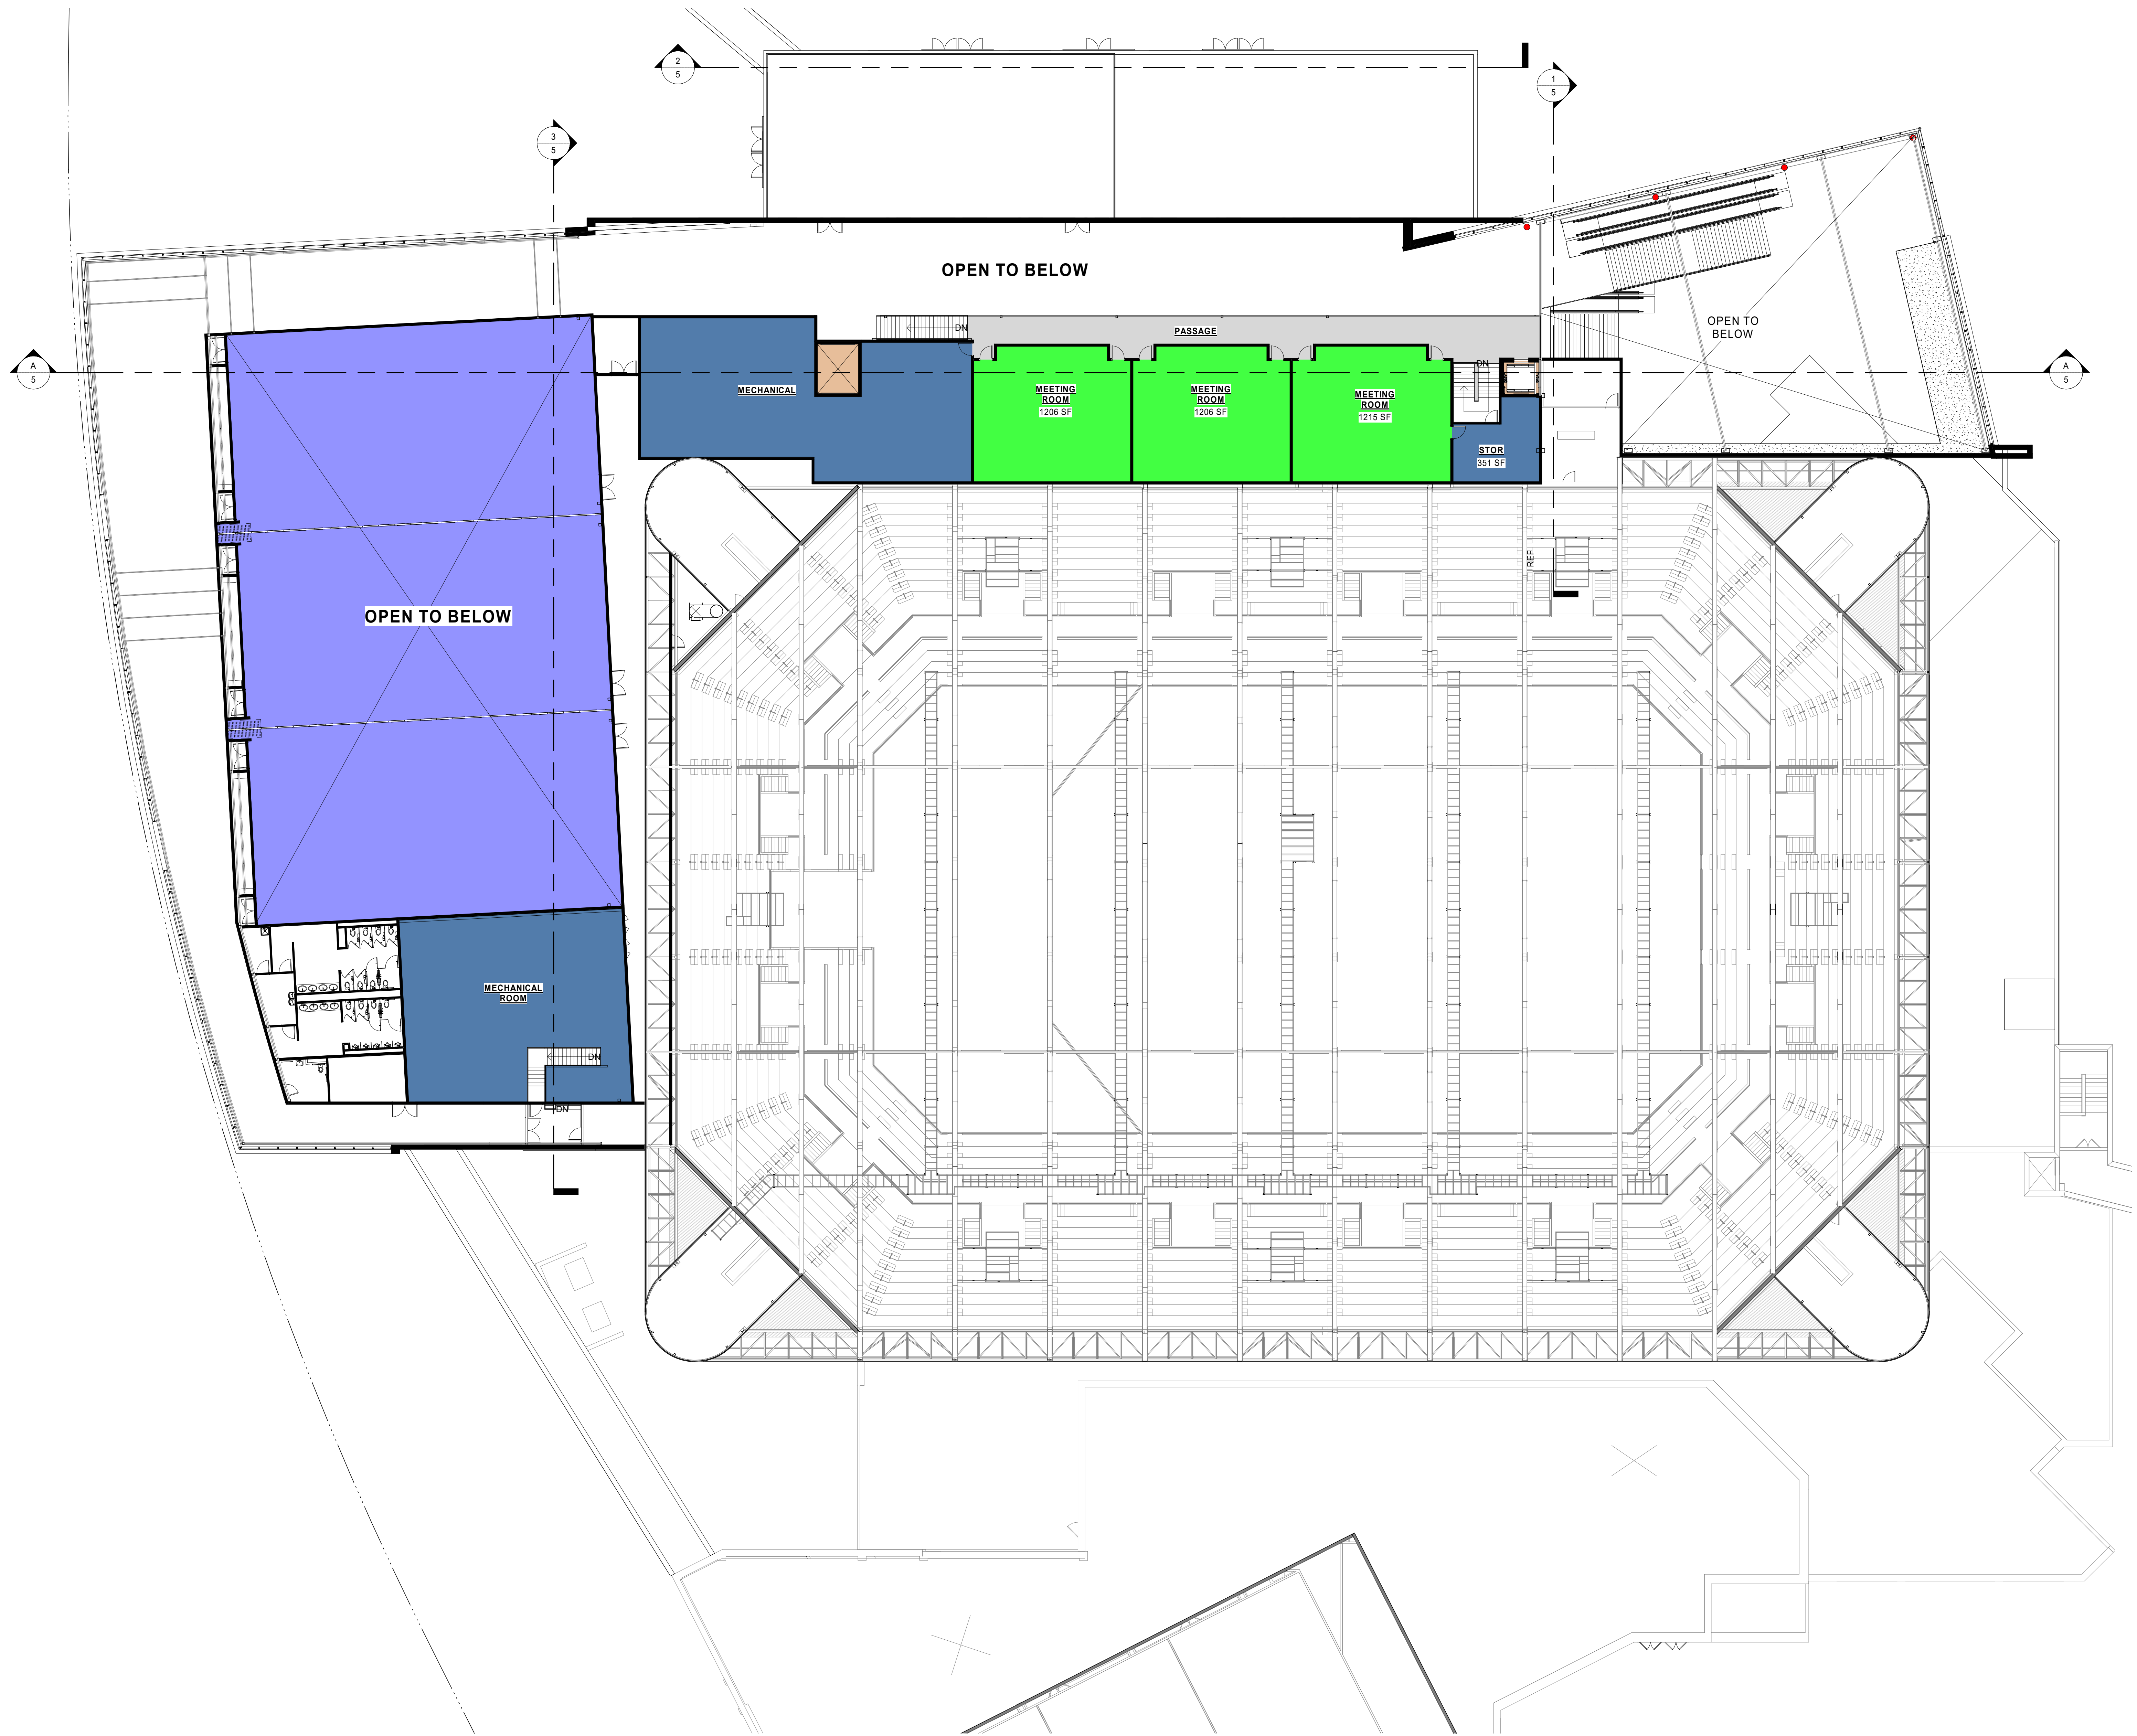

STACKED MEETING ROOM LEVEL

0 1/4" 1/2" 1" 2" REFERENCE SCALE
1" = 1'