


1408 LIBERTY STREET IN LA CROSSE
 DAVID TALENFELD, OWNER - 602-476-3301
 INSTALL LIFT POLE FOR SERVICES


LIBERTY STREET

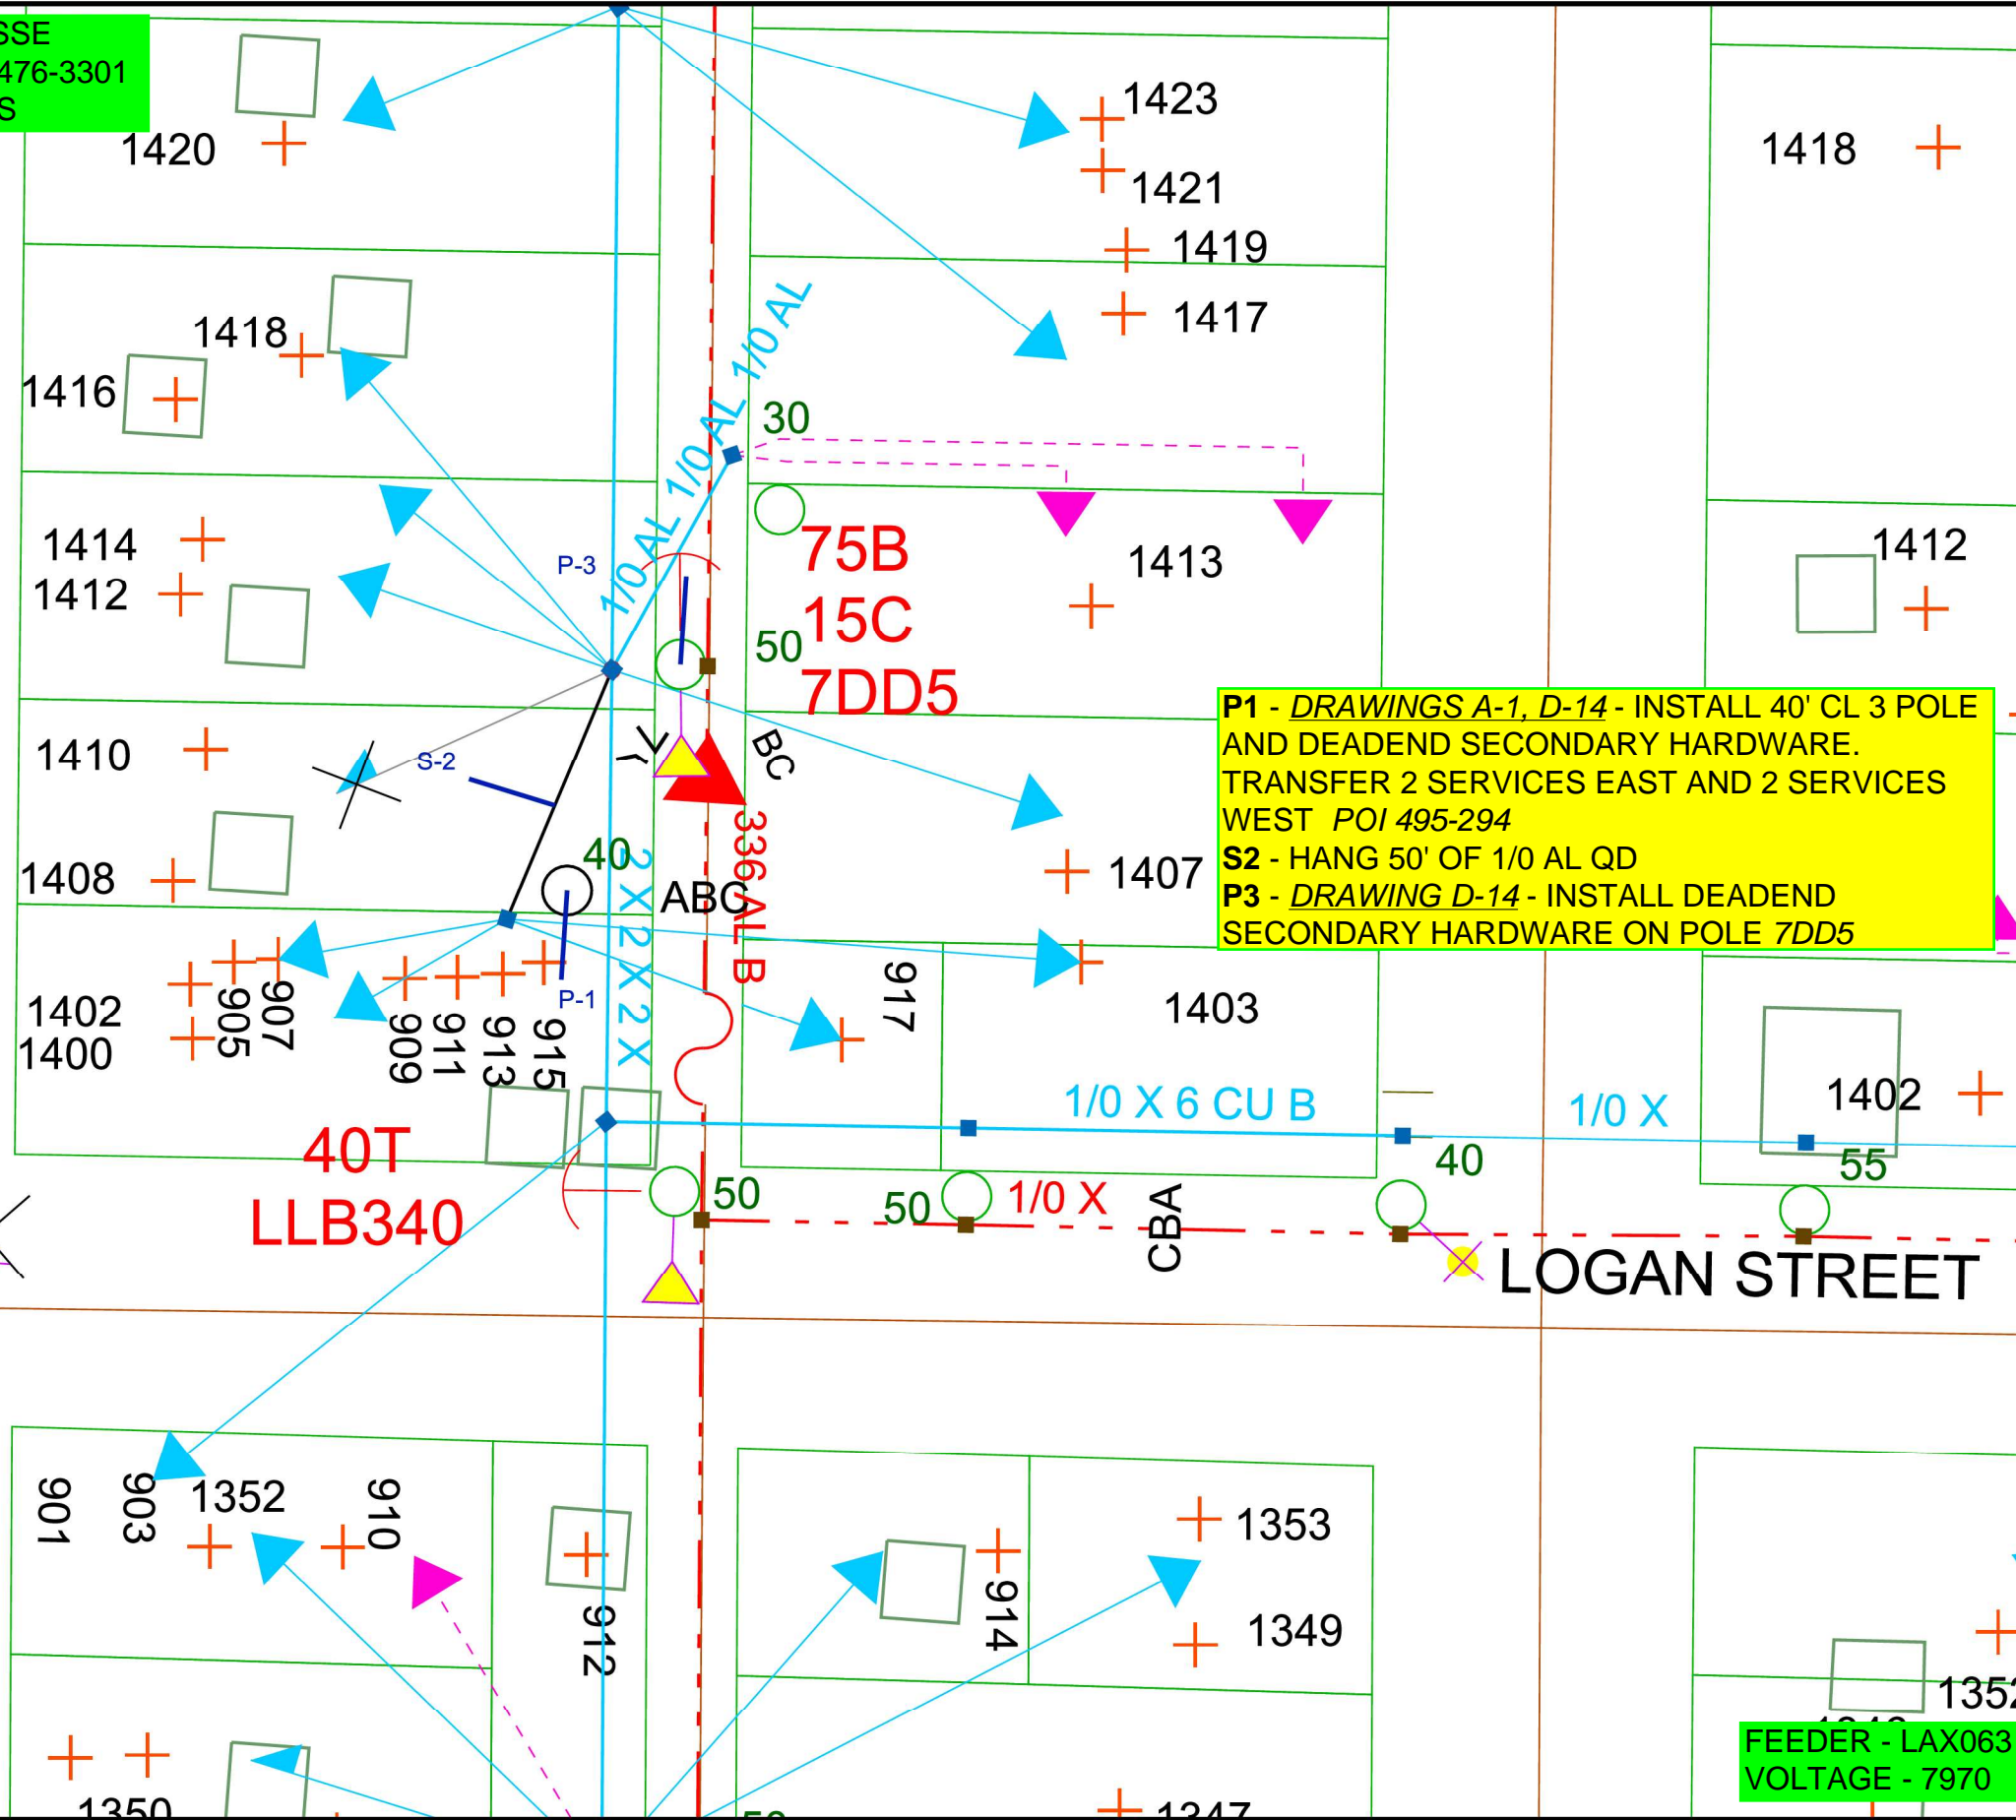

P1 - DRAWINGS A-1, D-14 - INSTALL 40' CL 3 POLE AND DEADEND SECONDARY HARDWARE. TRANSFER 2 SERVICES EAST AND 2 SERVICES WEST POI 495-294
S2 - HANG 50' OF 1/0 AL QD
P3 - DRAWING D-14 - INSTALL DEADEND SECONDARY HARDWARE ON POLE 7DD5

FEEDER - LAX063
 VOLTAGE - 7970

JASON MCROBERTS
 608-789-3689

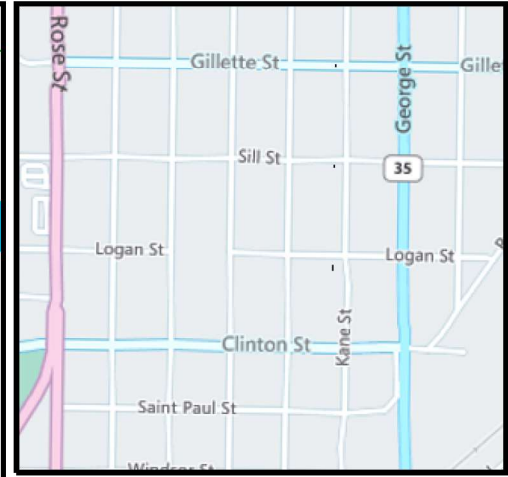

Work Order Information	
Service Request #	: 000015910138
Design Number	: 000001251990
Designer/Planner ID	: MCRJ02
Designer/Planner Name	: MCROBERTS
Designer/Planner Ph #	: 608-789-3689
Manager Approval	: _____

Joint Utility	
E:	G:
T:	C:

Design Location	
Division	: LA CROSSE
County	: LA CROSSE
City	: LA CROSSE
Address	: 1408 LIBERTY ST
T: 16N	R: 7W S: 20
Map #	: 1638674 WIS Permit : _____

Electric	
Feeder: LAX063	Voltage: 7970
Phase: B	Bkup Dev ID: _____

Gas	
System :	Pressure :
Size :	Material :
Dead End :	

Work Order # : _____
 Date: 03/04/2026
 Sketch: 1 OF 1
 Scale: 1" equals 42'



CONSTRUCTION USE ONLY
 NO CHANGES (BUILT AS DESIGNED)
 CHANGES MADE AS INDICATED (ALL URD MUST HAVE ACTUAL MEASUREMENTS FROM THE FIELD SITE)

RFO _____
 FOREMAN _____ DATE _____
 TEAM LEADER _____

DISCLAIMER: THERE ARE NO REPRESENTATIONS OR WARRANTIES (EXPRESS OR IMPLIED) ABOUT THE ACCURACY OF THIS PRINT. THIS PRINT IS PROVIDED WITH NO CLAIM AS TO PRINT COMPLETENESS, TIMELINESS, ACCURACY OF CONTENT OR USEFULNESS. STATE LAW REQUIRES ANYONE DIGGING, GRADING OR EXCAVATING TO OBTAIN A PRIOR FIELD LOCATE OF ALL UTILITIES; THIS PRINT DOES NOT DISCHARGE THIS REQUIREMENT OR ANY OTHER REQUIREMENT. THE COMPANY AND ITS AFFILIATES ASSUME NO LEGAL RESPONSIBILITY OR LIABILITY FOR THE RECIPIENT'S USE (OR ANY OTHER PARTIES' USE) OF THE PRINT, INCLUDING THE RECIPIENTS INTENDED PURPOSE IN USING THE PRINT. NO COMPANY EMPLOYEE OR OTHER PARTY HAS BEEN AUTHORIZED TO PROVIDE THIS PRINT FOR PLANNING OR ESTIMATING PURPOSES; RELY ON THIS PRINT AT YOUR OWN RISK. BY ACCEPTING THIS PRINT, THE RECIPIENT & ANY OTHER PARTY RECEIVING A COPY OF THE PRINT ACKNOWLEDGES AND AGREES TO THIS DISCLAIMER. For All Field Locates Call 811