

NOT FOR CONSTRUCTION

MAPS ARE PROVIDED FOR INFORMATIONAL PURPOSES ONLY. ALL UTILITIES SHALL BE FIELD LOCATED PRIOR TO ANY CONSTRUCTION.

**KWIK TRIP INDUSTRIAL CAMPUS & HEADQUARTERS
LA CROSSE, WISCONSIN
UTILITY MAP**

DATE: AUGUST 2019


SHEET

P8

PLAN SCALE: 1"=60'

PARAGON ASSOCIATES

Environmental Design & Consulting
CIVIL ENGINEERING · LANDSCAPE ARCHITECTURE · SURVEYING
632 COPELAND AVENUE · LA CROSSE, WI 54603
Tel.608.781.3110 Fax.608.781.3197 Paragon-Assoec.biz

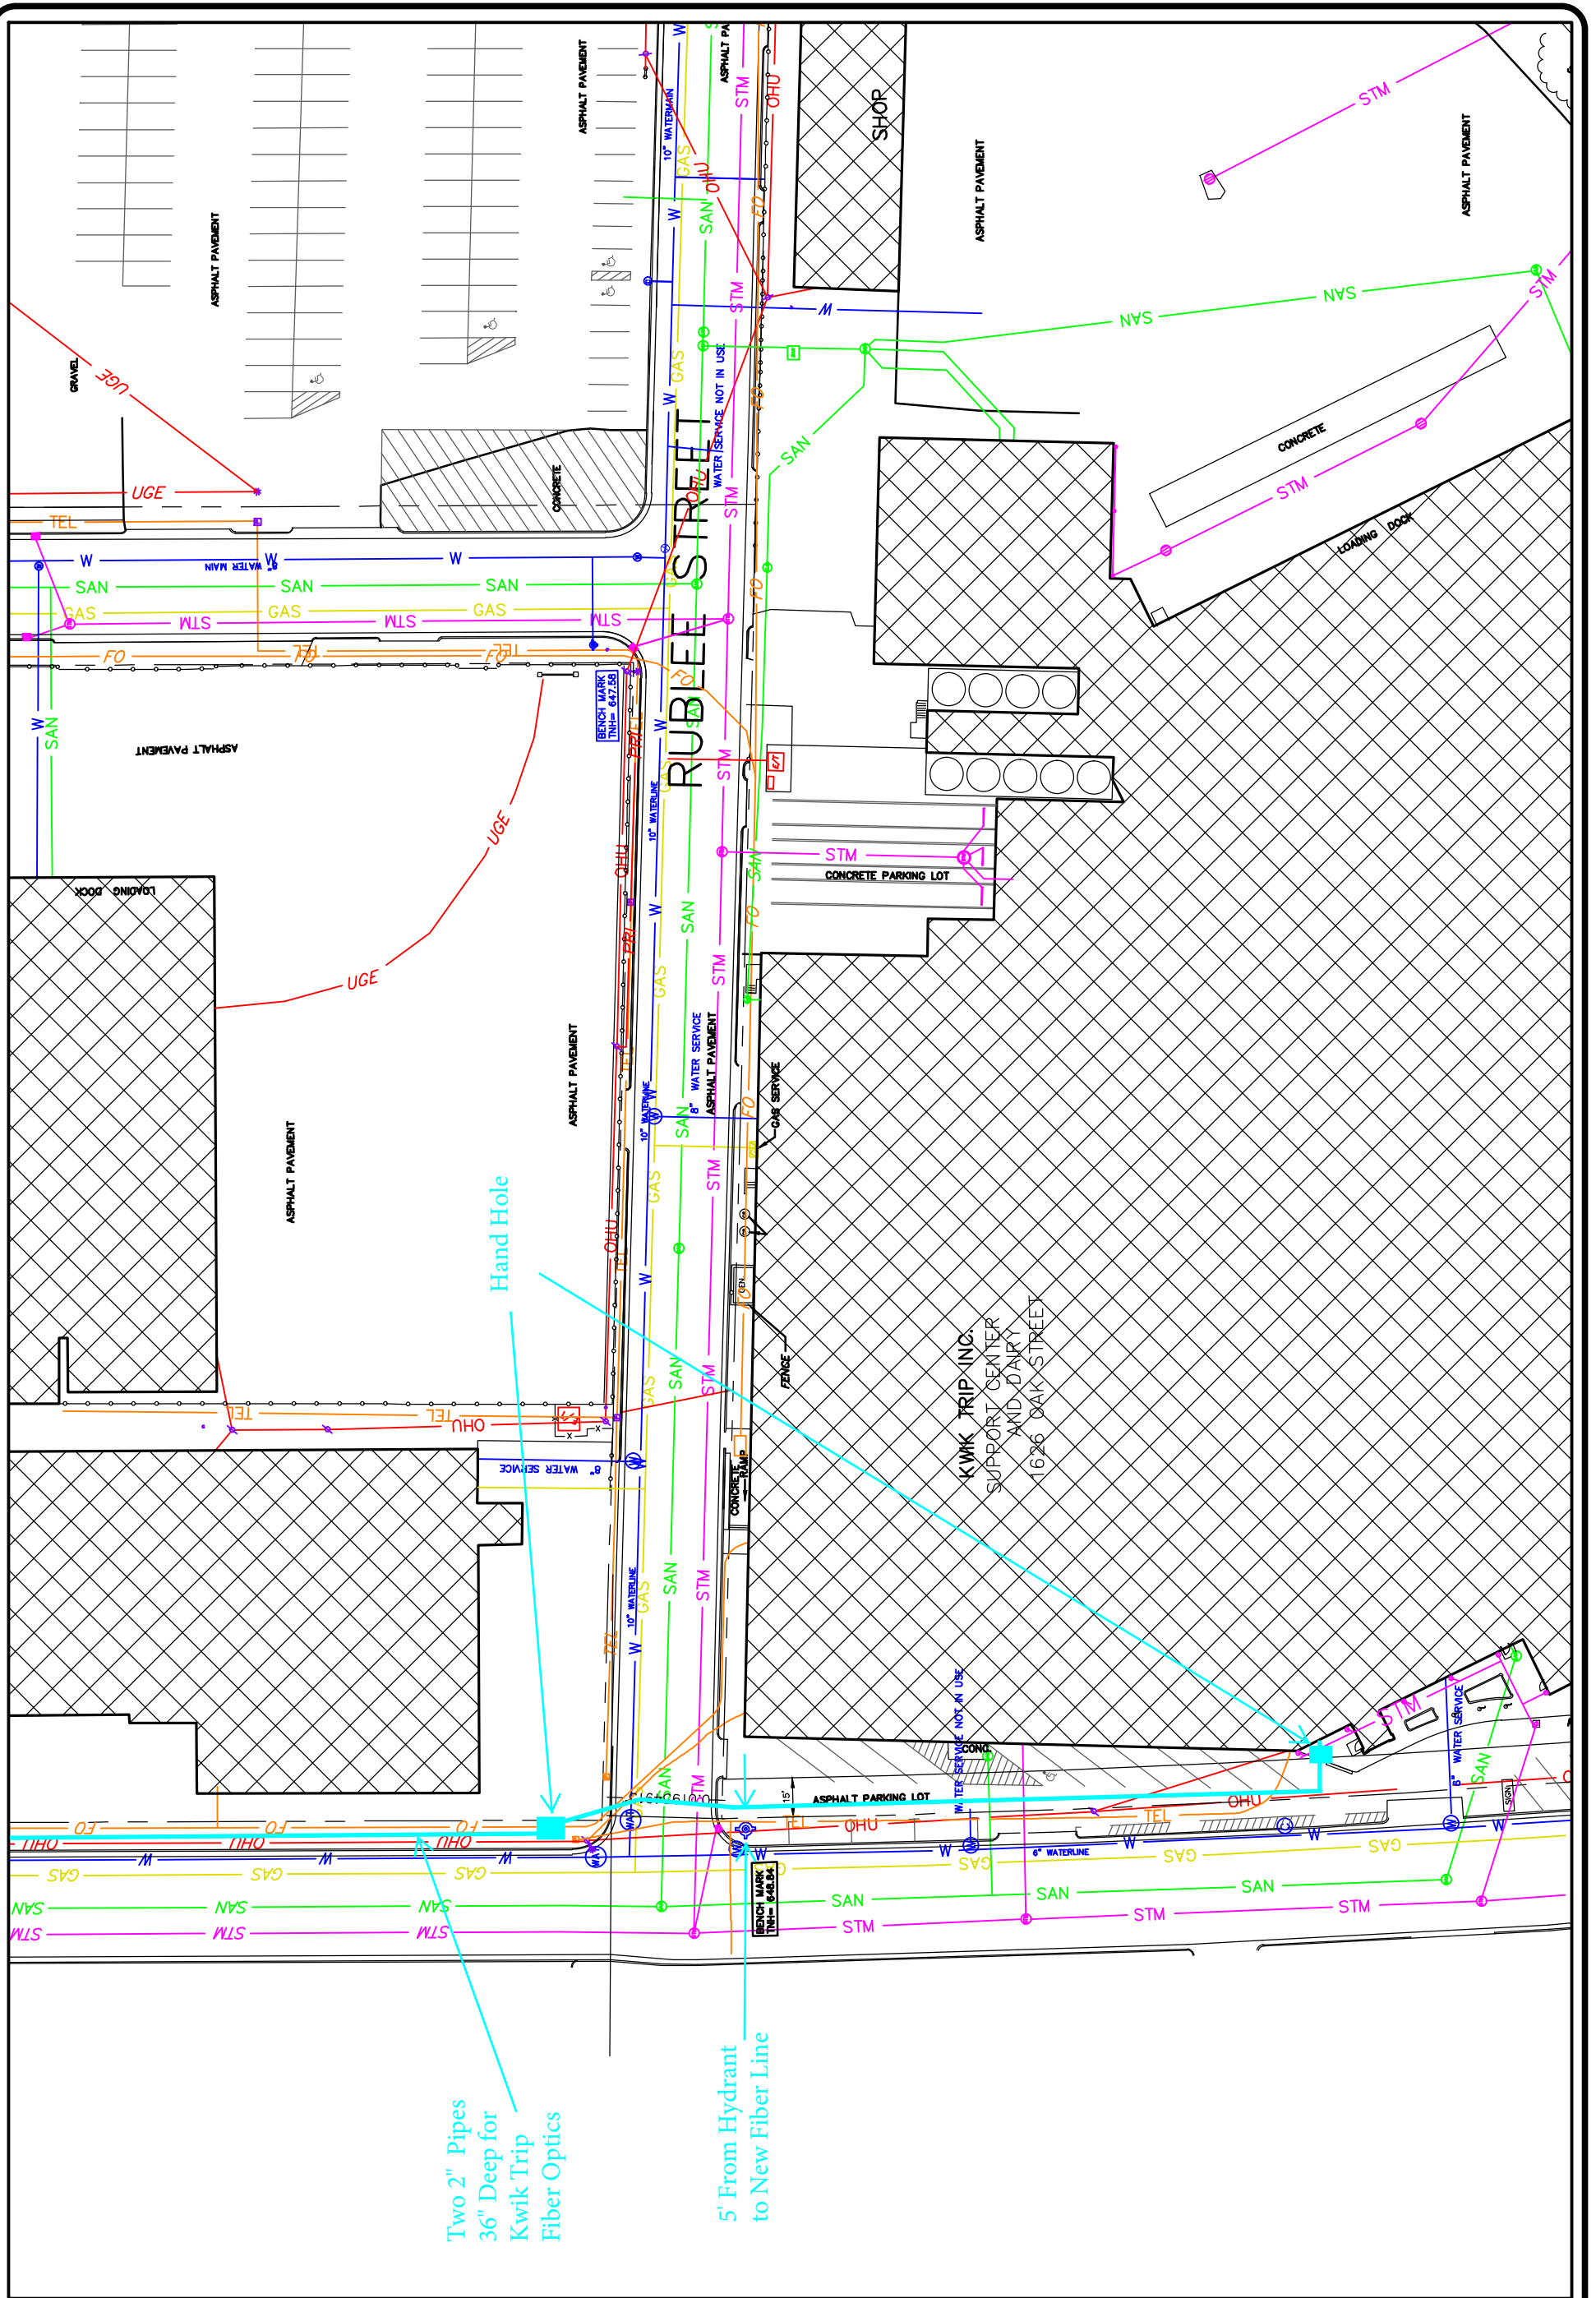

Hand Hole

Two 2" Pipes
36" Deep for
Kwik Trip
Fiber Optics

5' From Hydrant
to New Fiber Line

NOT FOR CONSTRUCTION

MAPS ARE PROVIDED FOR INFORMATIONAL PURPOSES ONLY. ALL UTILITIES SHALL BE FIELD LOCATED PRIOR TO ANY CONSTRUCTION.

PLAN SCALE: 1"=60'

PARAGON ASSOCIATES
 Environmental Design & Consulting
 CIVIL ENGINEERING · LANDSCAPE ARCHITECTURE · SURVEYING
 632 COPELAND AVENUE · LA CROSSE, WI 54603
 Tel.608.781.3110 Fax.608.781.3197 Paragon-Asoc.biz

**KWIK TRIP INDUSTRIAL CAMPUS & HEADQUARTERS
 LA CROSSE, WISCONSIN
 UTILITY MAP**

DATE: AUGUST 2019

SHEET

P9