
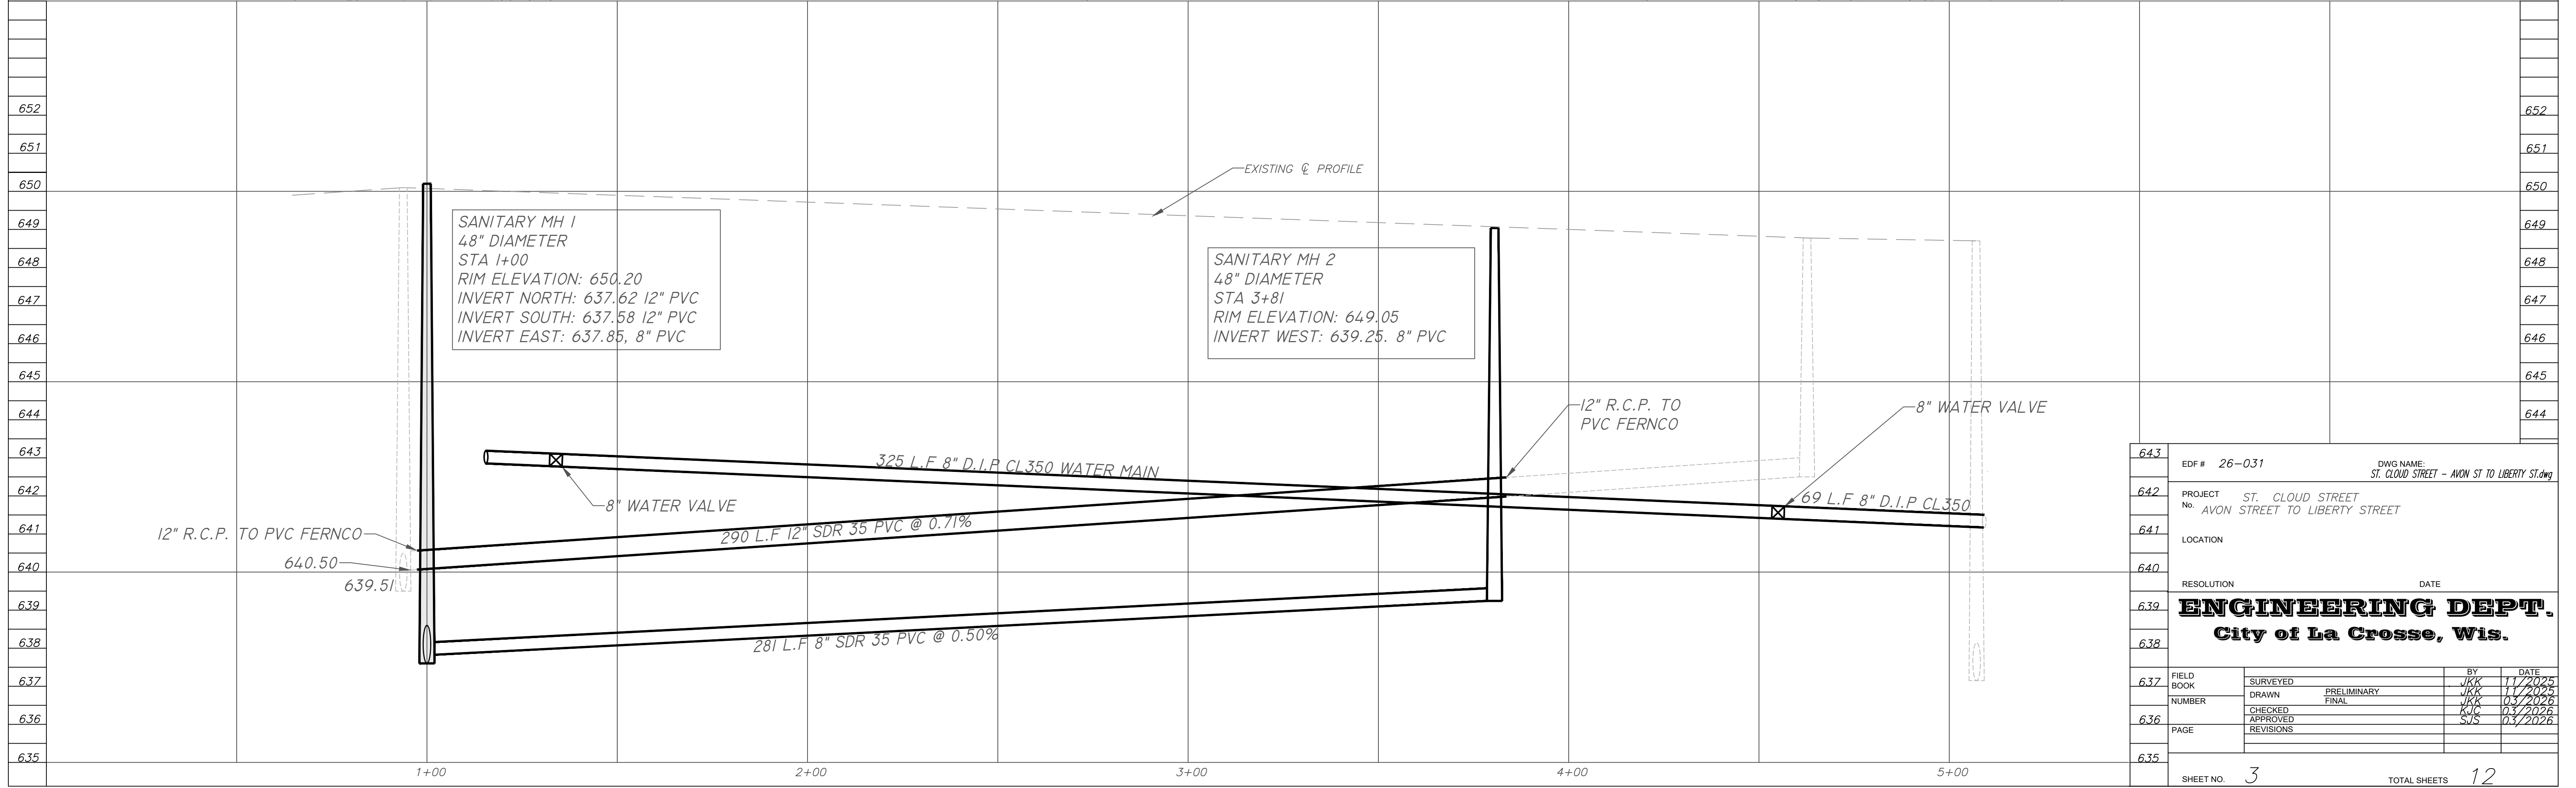


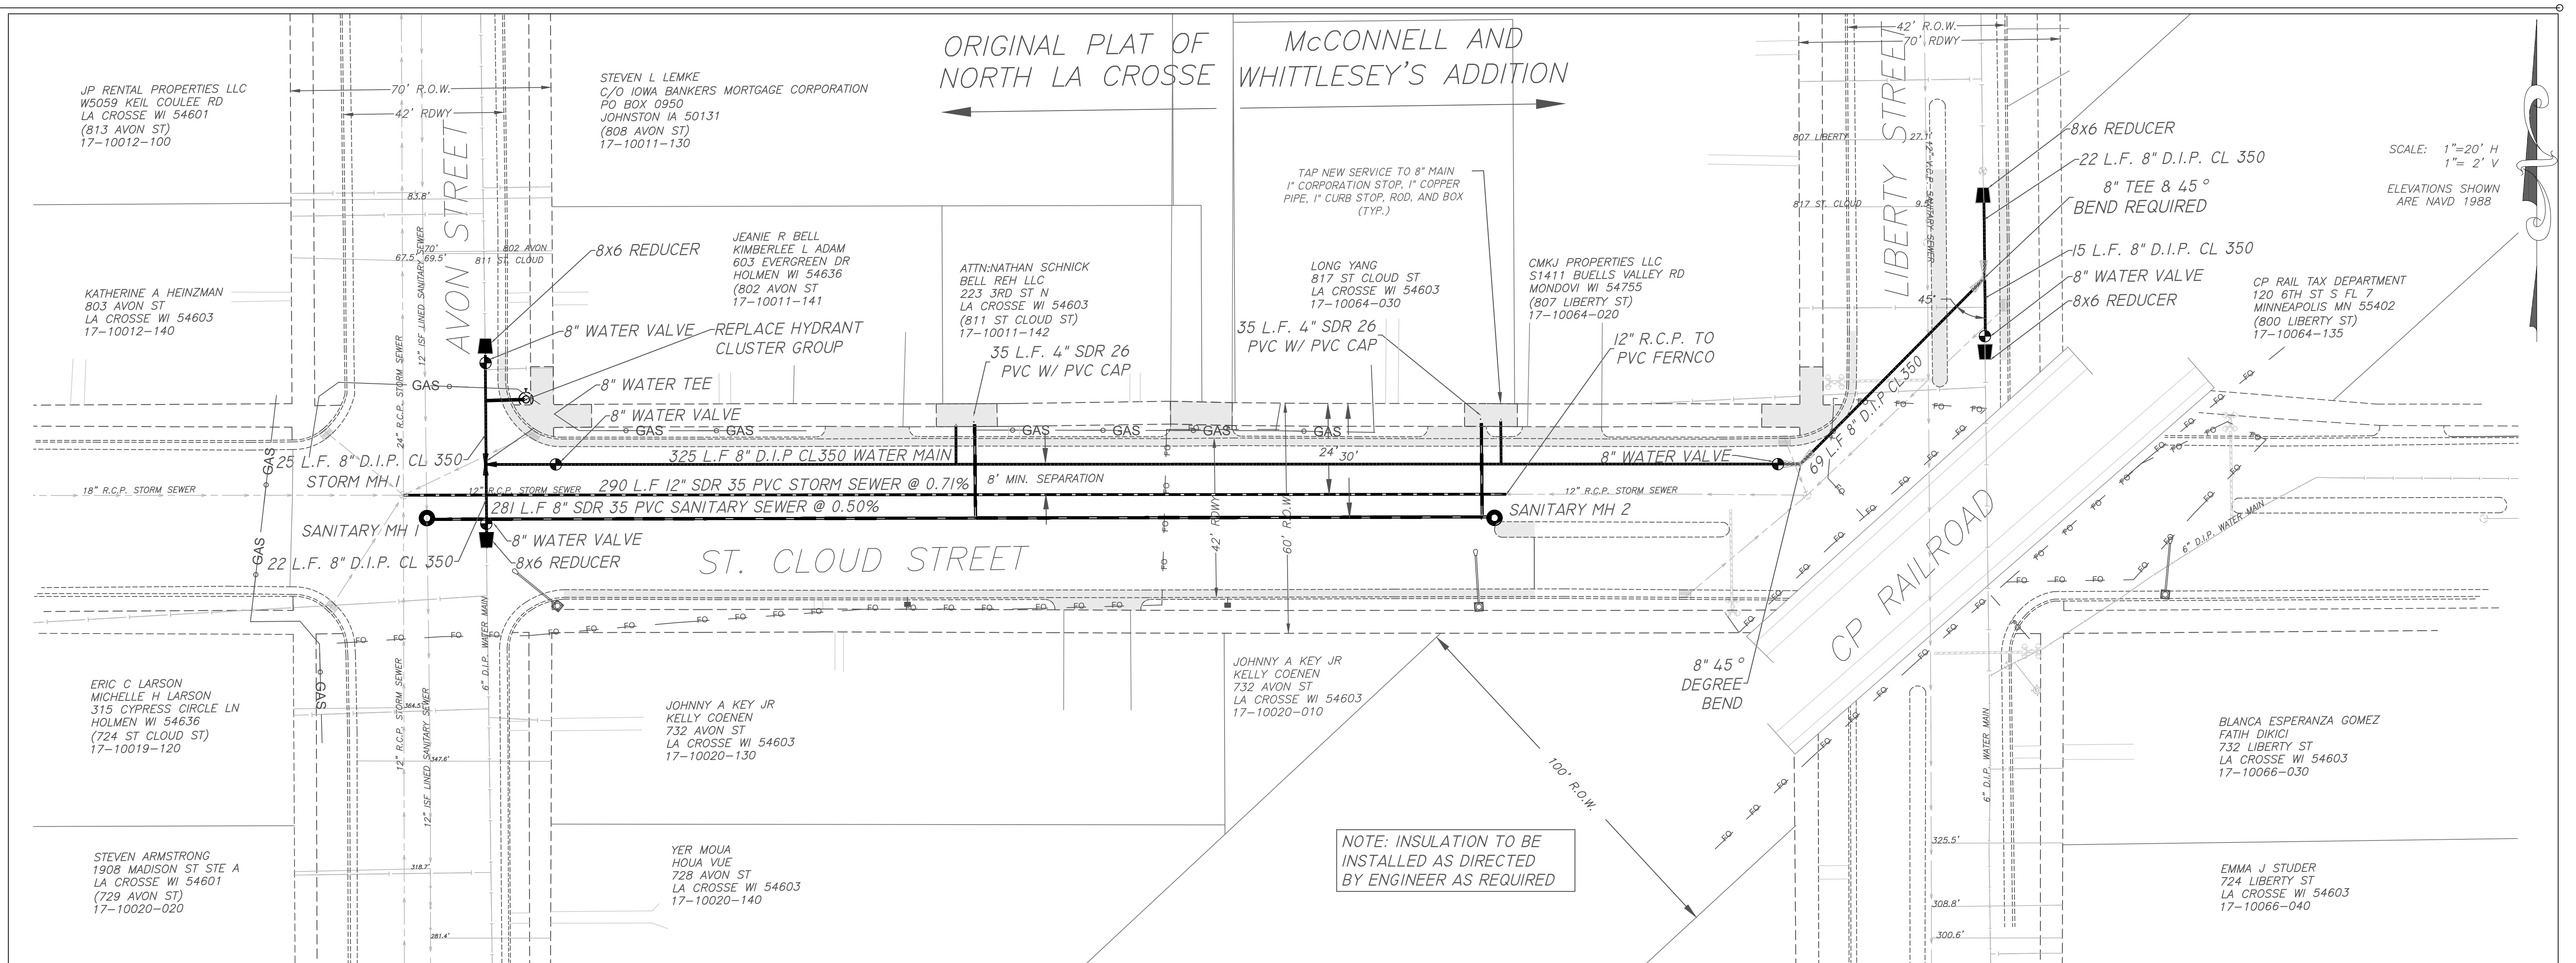

643	EDF # 26-031	DWG NAME: ST. CLOUD STREET - AVON ST TO LIBERTY ST.dwg
642	PROJECT ST. CLOUD STREET	
641	No. AVON STREET TO LIBERTY STREET	
640	LOCATION	
639	RESOLUTION	DATE
638	ENGINEERING DEPT. City of La Crosse, Wis.	
637	FIELD BOOK	SURVEYED BY DATE
636	NUMBER	DRAWN PRELIMINARY J/K 11/2025
		CHECKED FINAL J/K 03/2026
		APPROVED K/C 03/2026
		REVISIONS S/S 03/2026
635	SHEET NO. 3	TOTAL SHEETS 12