
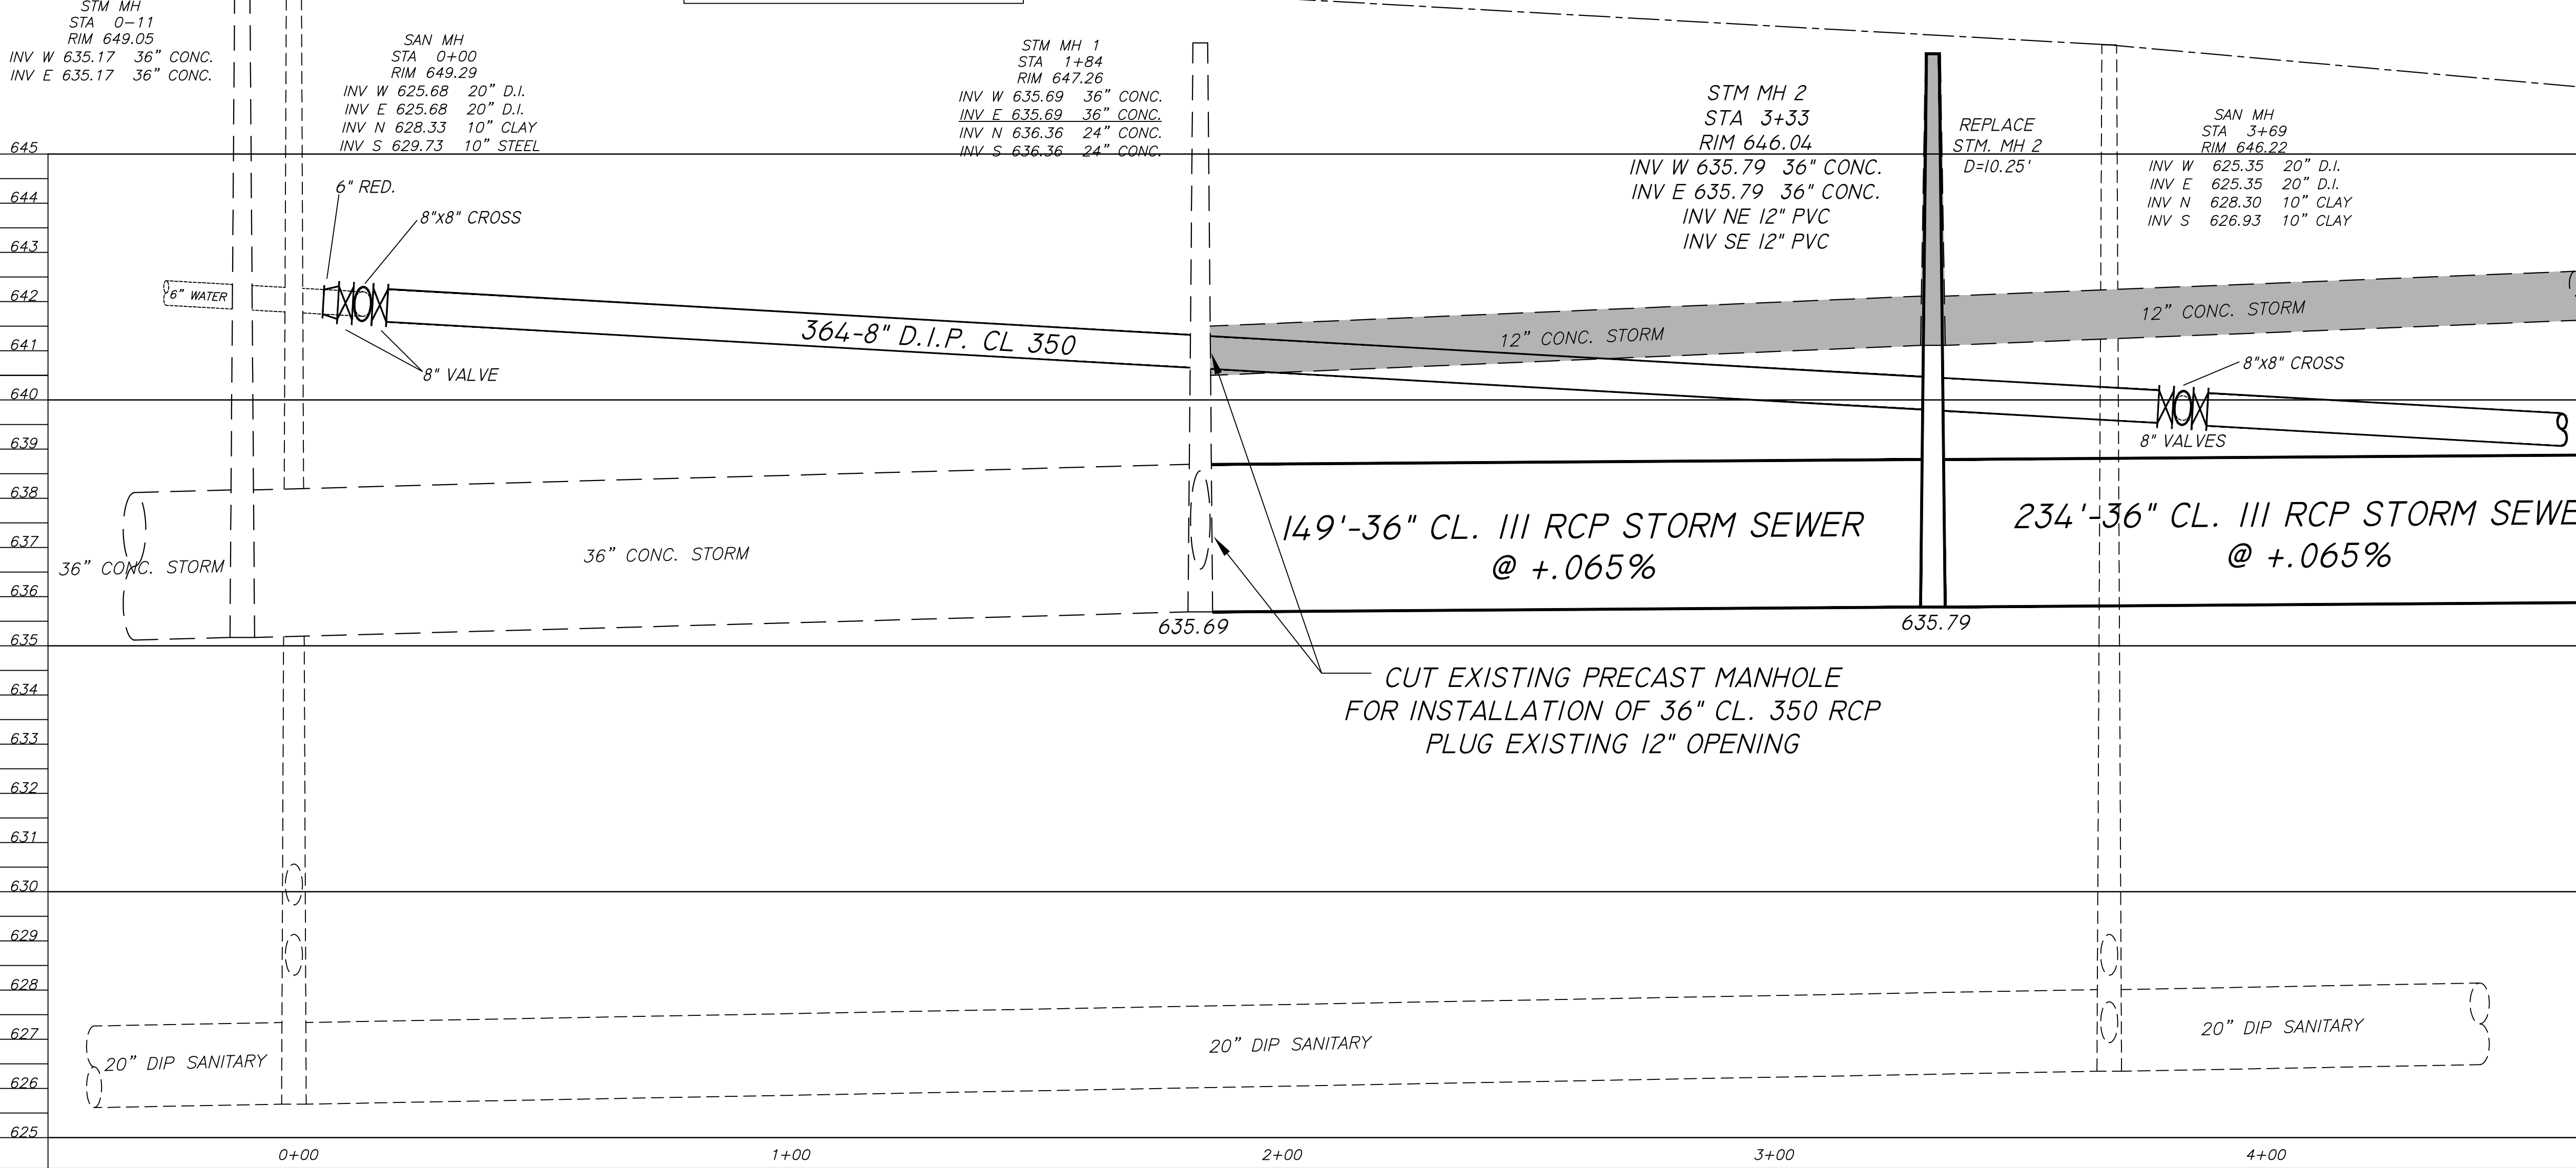


LOOMIS ST
70' R.O.W.
36' RDWY
BITUMINOUS

LOSEY'S ADDN
BLK 7

PROSPECT ST
70' R.O.W.
36' RDWY
BITUMINOUS

SCALE: 1"=20' H
1"= 2' V

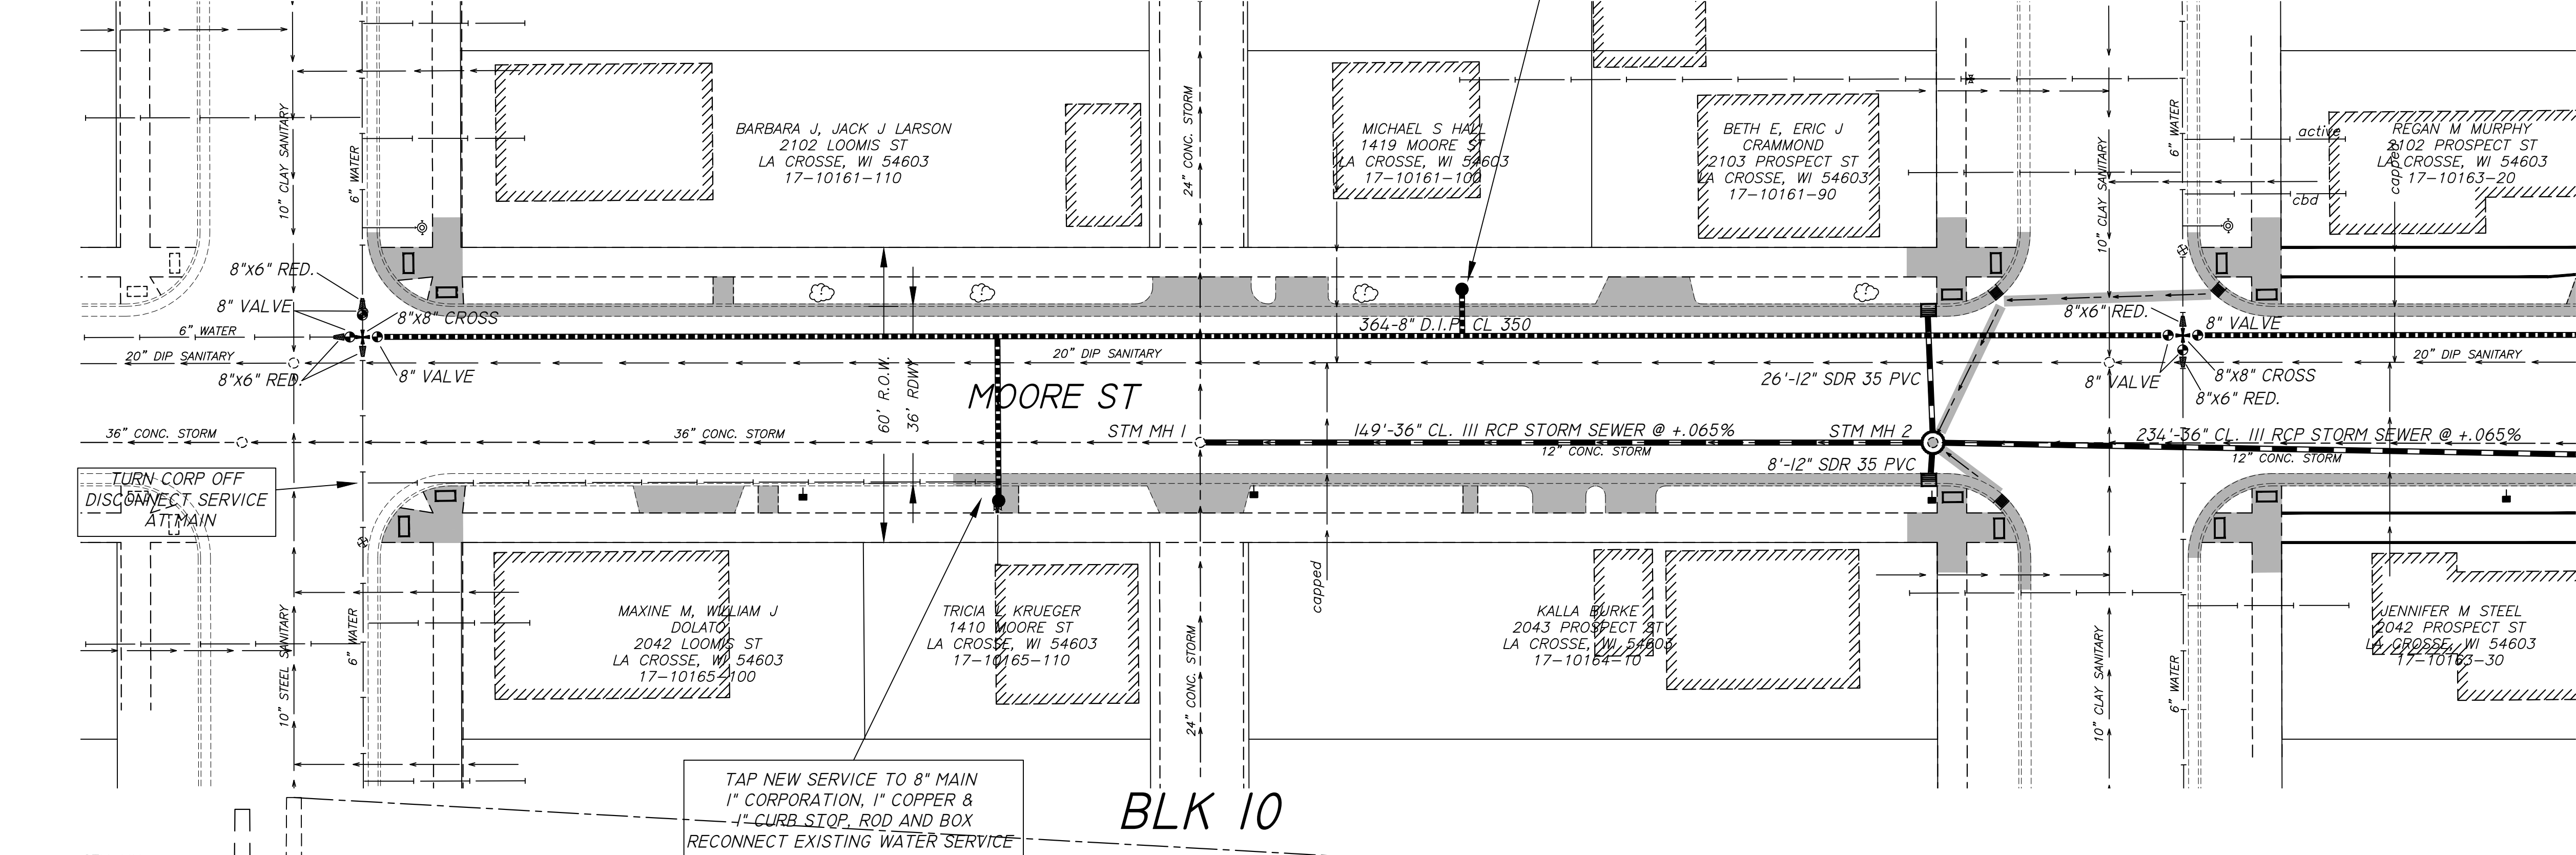

633

EDF # 24-003

DWG NAME: onalaska_moore.dwg

632

PROJECT
No.

MOORE ST & ONALASKA AVE
UTILITY IMPROVEMENTS

631

LOCATION

LOOMIS ST TO EAST END
GORHES ST TO MOORE ST

630

RESOLUTION

DATE

629

ENGINEERING DEPT.

628

City of La Crosse, Wis.

627

FIELD BOOK

SURVEYED

BY

DATE

626

NUMBER

DRAWN

PRELIMINARY

11/2023

625

PAGE

CHECKED

DESIGNED

01/2024

625

REVISIONS

SHEET NO.

TOTAL SHEETS

DAIRYLAND POWER
ADDN BLK 1

