


1707 MAIN STREET IN LA CROSSE  
 JULIAN LEPOLE, AA ELEC 507-421-2433  
 INSTALL POLE AND XFMR, RELO XFMR

**P1 - DRAWINGS A-1, C-20, E-21 - INSET 50' CL 1 POLE WITH 3 PH TANGENT HARDWARE AND 50 KVA 1 PH OH XFMR. TRANSFER PRIMARY AND SECONDARY. POI 756-933**  
**P2 - DRAWINGS A-1, B-1, C-20, E-29 - REPLACE POLE, HARDWARE, AND 1 PH XFMR WITH 50' CL 1 POLE WITH 3 PH TANGENT HARDWARE AND 300 KVA 120/208 3 PH OH XFMR. TRANSFER PRIMARY AND SECONDARY. POI 30CC46**

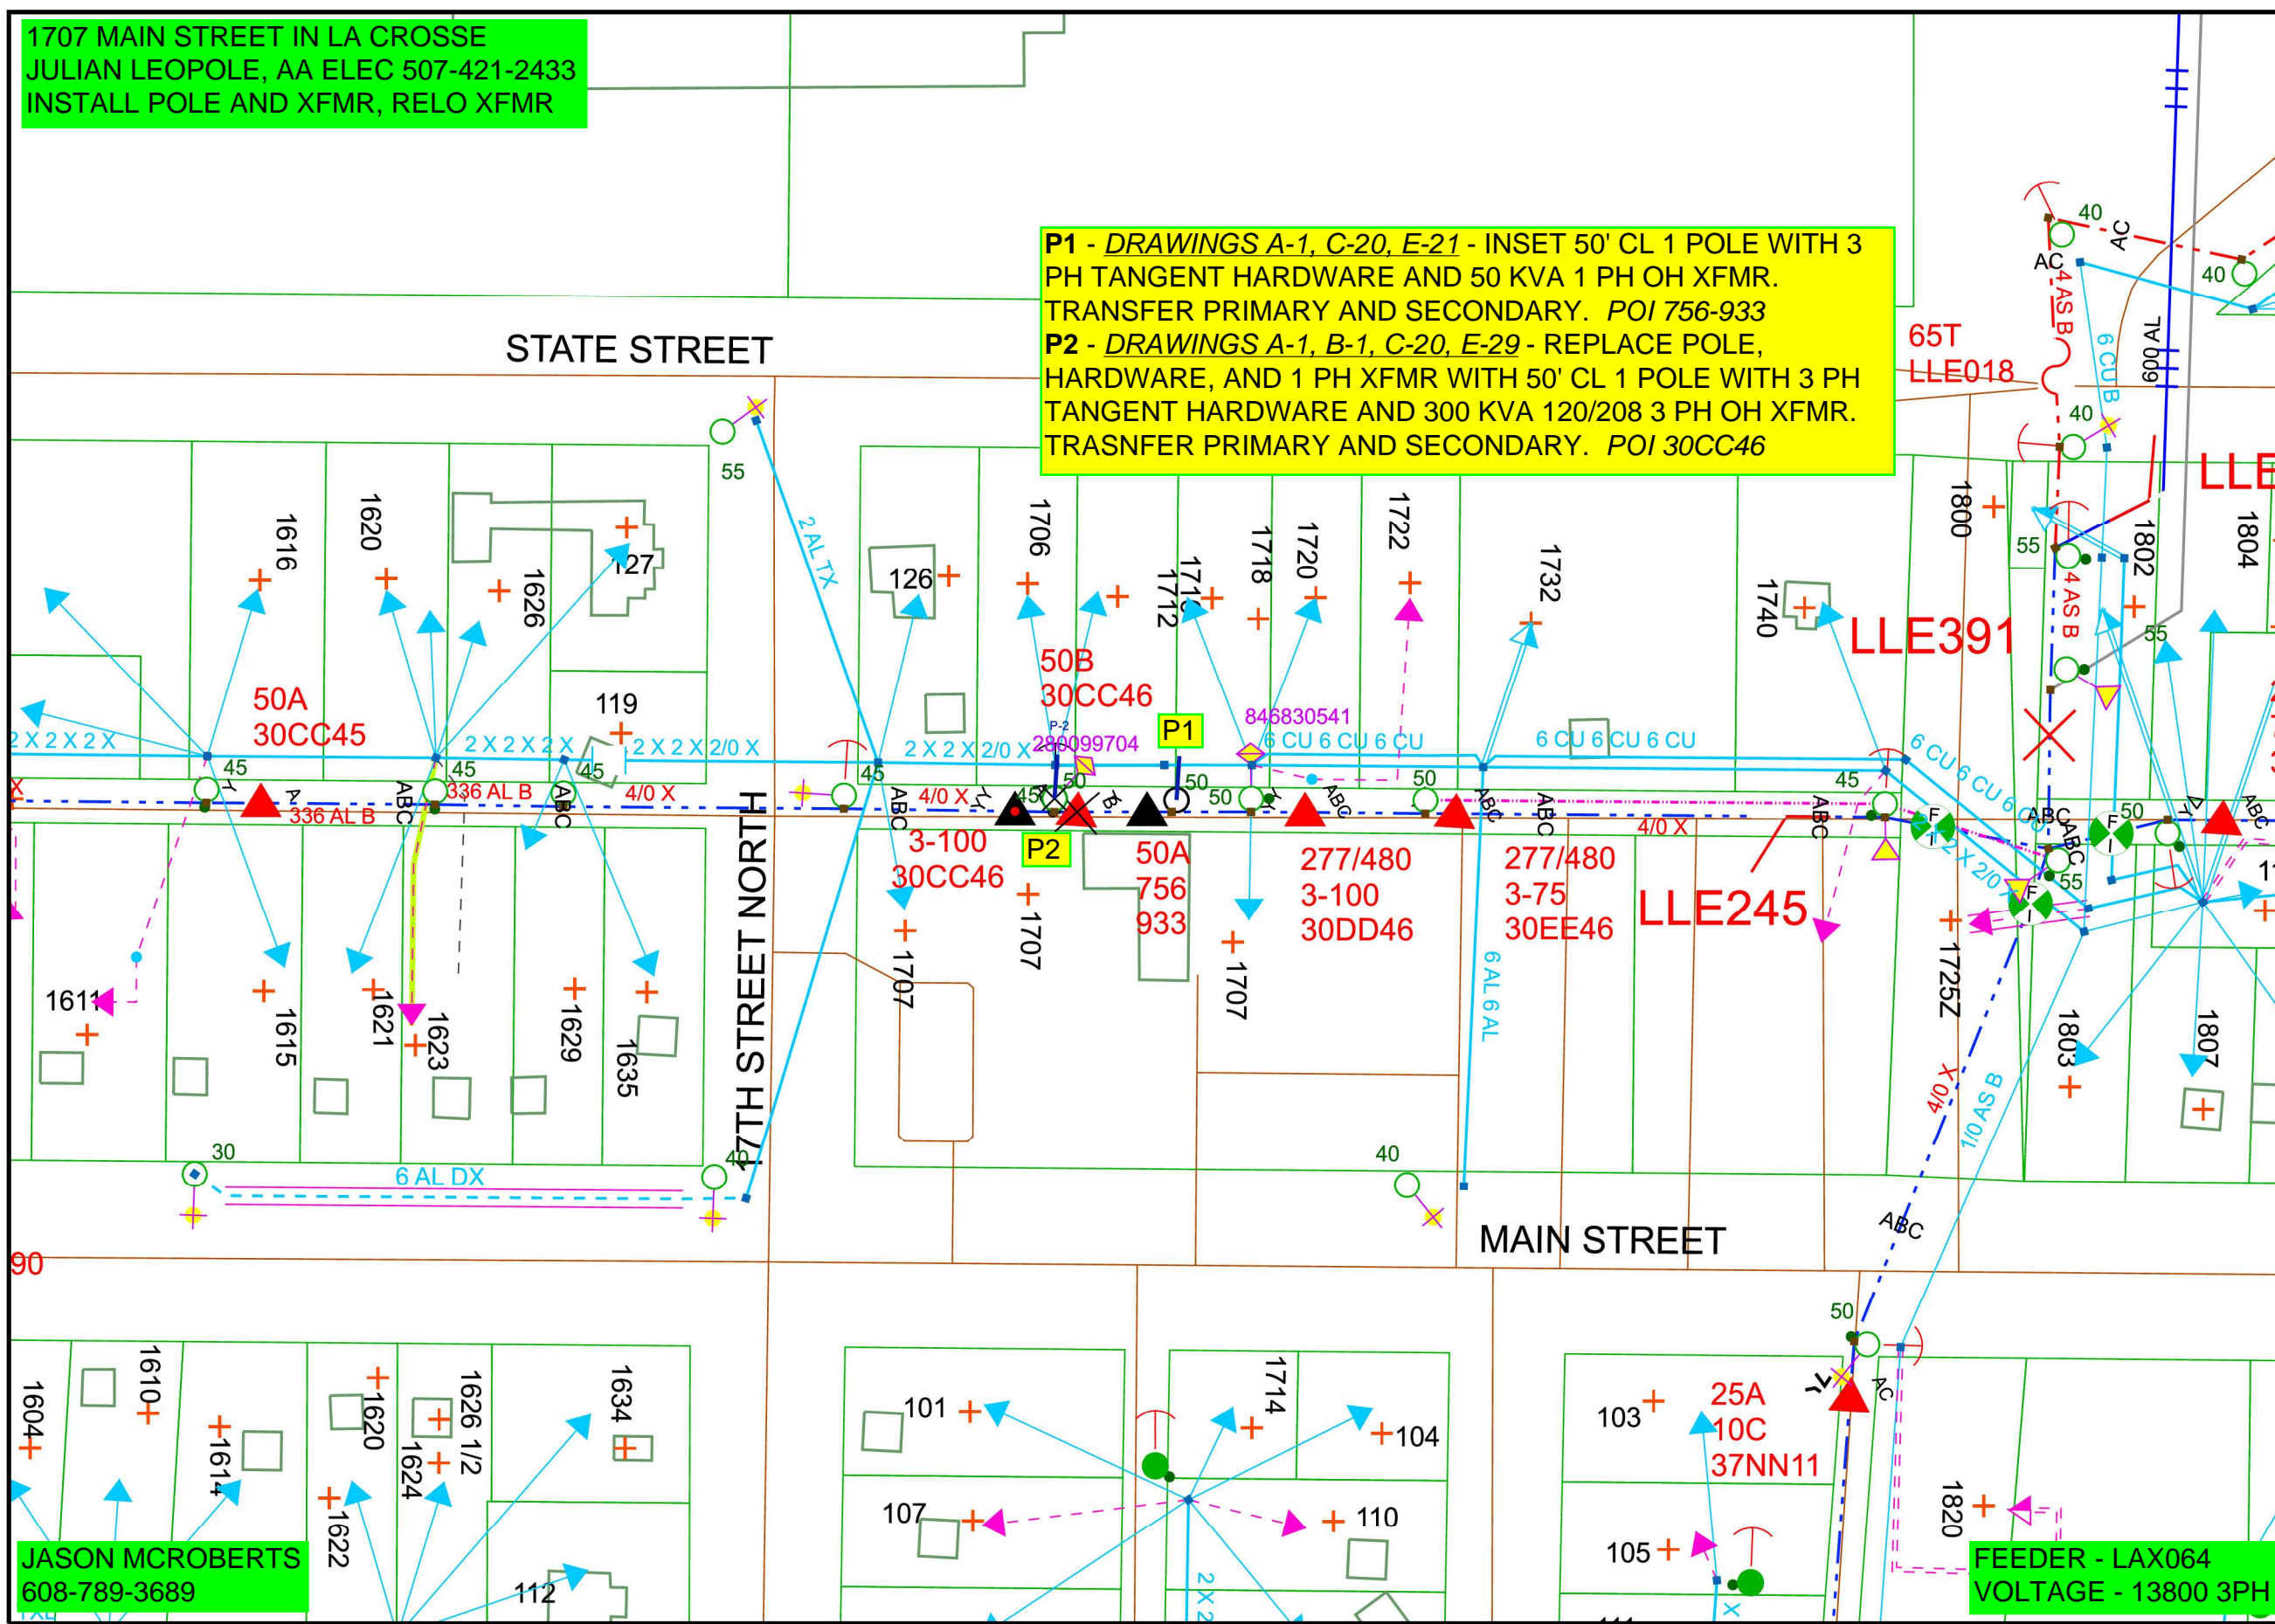

Work Order Information	
Service Request #	: 000016031297
Design Number	: 1255825
Designer/Planner ID	: MCRJ02
Designer/Planner Name	: MCROBERTS
Designer/Planner Ph #	: 608-789-3689
Manager Approval	:

Joint Utility	
E:	G:
T:	C:

Design Location	
Division	: LA CROSSE
County	: LA CROSSE
City	: LA CROSSE
Address	: 1707 MAIN ST
T: 16N	R: 7W S: 32
Map #	: 1641662 WIS Permit :

Electric	
Feeder: LAX064	Voltage: 13800 3PH
Phase: ABC	Bkup Dev ID:

Gas	
System :	Pressure :
Size :	Material :
Dead End :	

Work Order # :  
 Date: 04/05/2026  
 Sketch: 1 of 1  
 Scale: 1" equals 75'



JASON MCROBERTS  
 608-789-3689

FEEDER - LAX064  
 VOLTAGE - 13800 3PH

**CONSTRUCTION USE ONLY**  
 NO CHANGES (BUILT AS DESIGNED)  
 CHANGES MADE AS INDICATED  
 (ALL URD MUST HAVE ACTUAL MEASUREMENTS FROM THE FIELD SITE)

RFO \_\_\_\_\_  
 FOREMAN \_\_\_\_\_ DATE \_\_\_\_\_  
 TEAM LEADER \_\_\_\_\_

DISCLAIMER: THERE ARE NO REPRESENTATIONS OR WARRANTIES (EXPRESS OR IMPLIED) ABOUT THE ACCURACY OF THIS PRINT. THIS PRINT IS PROVIDED WITH NO CLAIM AS TO PRINT COMPLETENESS, TIMELINESS, ACCURACY OF CONTENT OR USEFULNESS. STATE LAW REQUIRES ANYONE DIGGING, GRADING OR EXCAVATING TO OBTAIN A PRIOR FIELD LOCATE OF ALL UTILITIES; THIS PRINT DOES NOT DISCHARGE THIS REQUIREMENT OR ANY OTHER REQUIREMENT. THE COMPANY AND ITS AFFILIATES ASSUME NO LEGAL RESPONSIBILITY OR LIABILITY FOR THE RECIPIENT'S USE (OR ANY OTHER PARTIES' USE) OF THE PRINT, INCLUDING THE RECIPIENT'S INTENDED PURPOSE IN USING THE PRINT. NO COMPANY EMPLOYEE OR OTHER PARTY HAS BEEN AUTHORIZED TO PROVIDE THIS PRINT FOR PLANNING OR ESTIMATING PURPOSES; RELY ON THIS PRINT AT YOUR OWN RISK. BY ACCEPTING THIS PRINT, THE RECIPIENT & ANY OTHER PARTY RECEIVING A COPY OF THE PRINT ACKNOWLEDGES AND AGREES TO THIS DISCLAIMER. For All Field Locates Call 811

THIS DOCUMENT IS XCEL ENERGY CONFIDENTIALS AND PROPRIETARY INFORMATION AND MAY NOT BE REPRODUCED IN WHOLE, OR IN PART, NOR MAY ANY OF THE INFORMATION CONTAINED HEREIN BE DISCLOSED WITHOUT THE CONSENT OF XCEL ENERGY. CONFIDENTIALS AND PROPRIETARY INFORMATION © 2019 XCEL ENERGY INC. | XCEL ENERGY IS REGISTERED TRADEMARK OF XCEL ENERGY INC