

### **Partial Vacation of 8<sup>th</sup> Street**

**Parcels are located in the SW ¼ of the SW ¼ and the NW ¼ of the SW ¼ of Section 32, Township 16 North, Range 7 West, City of La Crosse, La Crosse County, Wisconsin.**




Said Parcels are further described as being the Westerly 15' wide strip of the 66' wide Right of Way known as 8<sup>th</sup> Street located between the Southerly Right of Way line of La Crosse Street and the Northerly Right of Way line of Vine Street; Excepting for a 66' wide Right of Way known as Badger Street.

Also, an area described as being the Easterly 15' wide strip of the 66' wide Right of Way known as 8<sup>th</sup> Street located between the Southerly Right of Way line of La Crosse Street and the Northerly Right of Way line of Vine Street; Excepting for the two 66' wide Right of Ways known as Badger Street and Pine Street.

Drafted by: jmc 9/24/2013

Checked by: smd 9/25/2013

# PARTIAL 8TH STREET VACATION

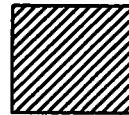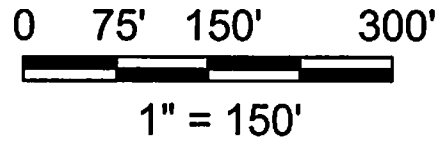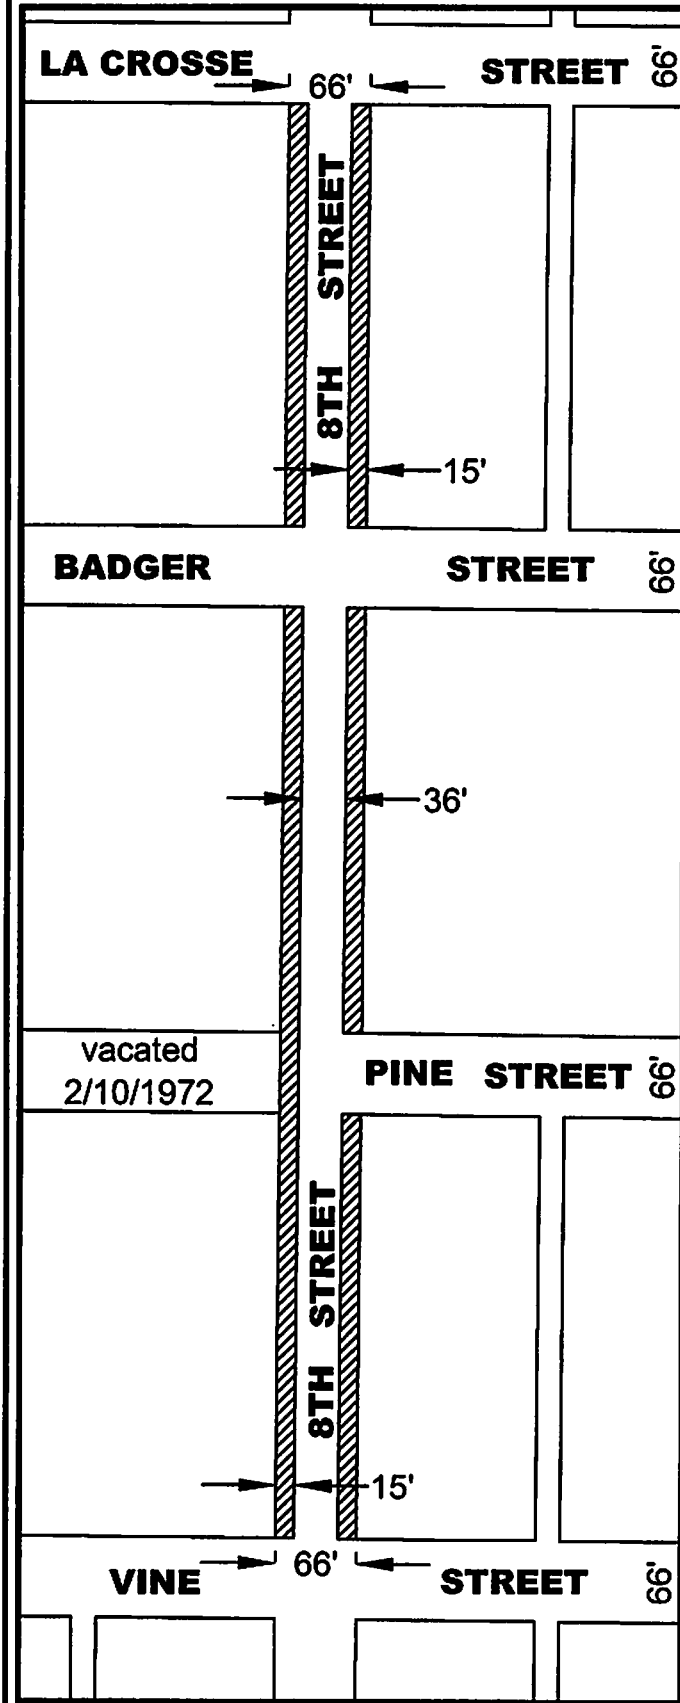

= PROPOSED VACATION