


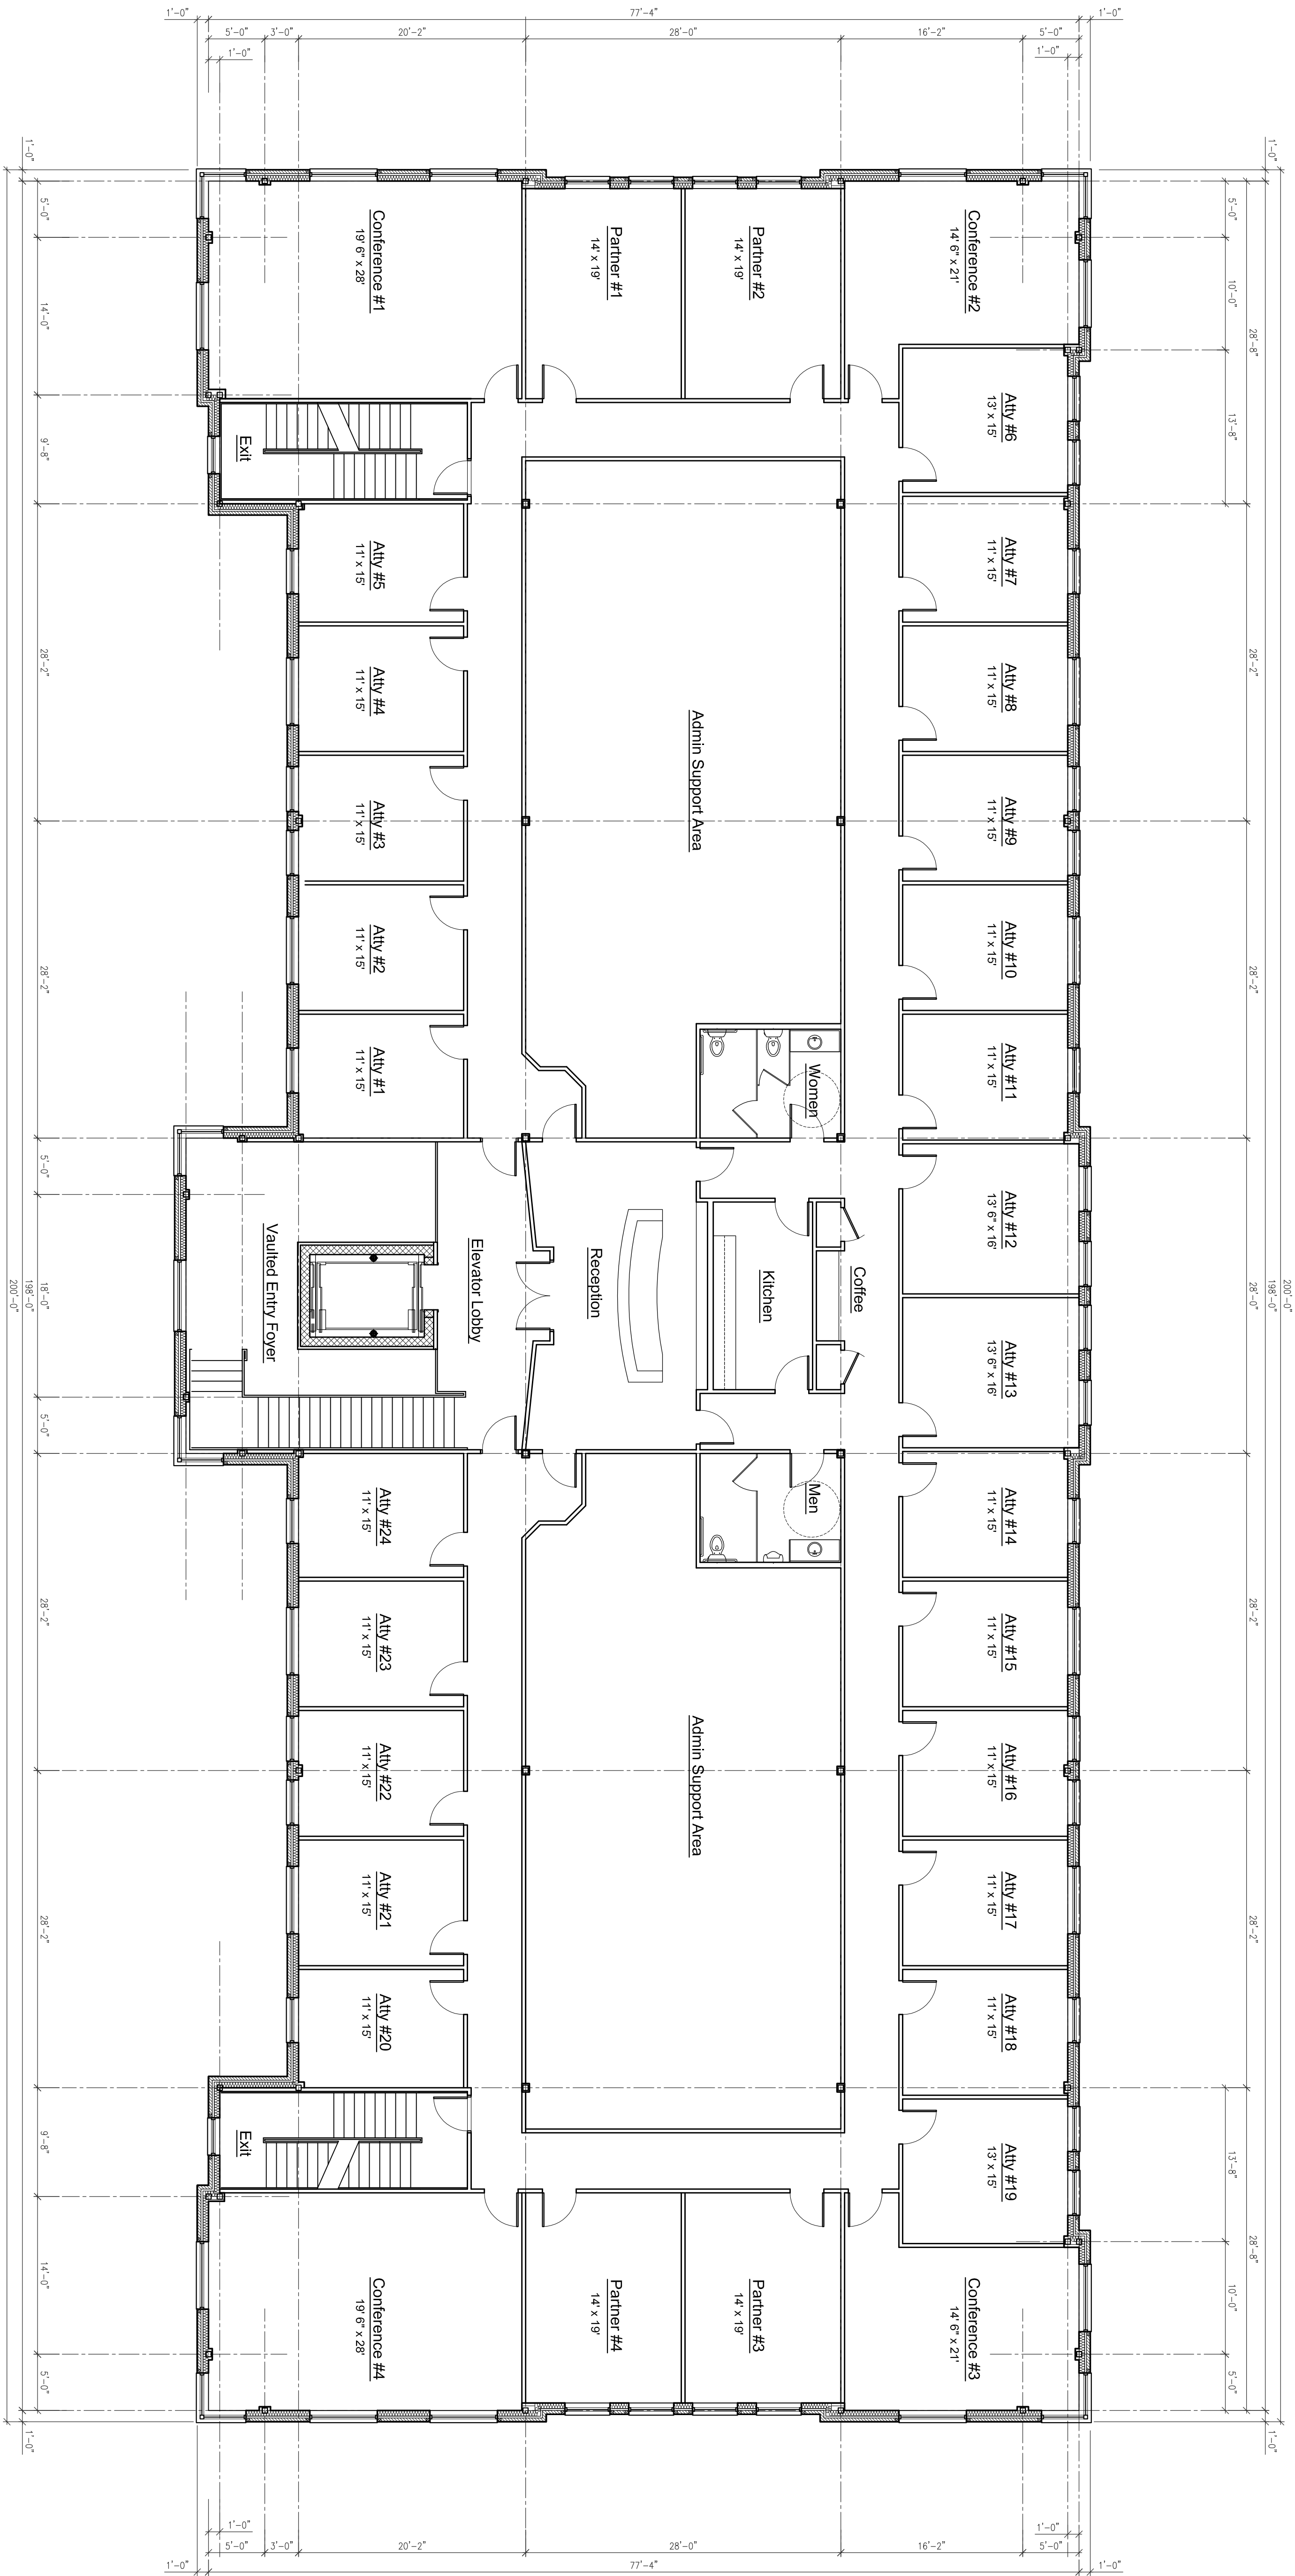

1 SECOND FLOOR PLAN
A2.2 1/8" = 1'-0"

14,870 gsft
13,771 Net Leaseable SF



-Preliminary-
-Not For Construction-

A2.2

Second Floor Plan

Second Street Office

2nd & Pine

La Crosse, Wisconsin 54669

LOCATION:
1550 Fairgrounds Road
West Salem, WI 54650

DATE: April 05, 2016

PROJECT OWNER:
Cliff LeClair
1629 Caledonia Street
LaCrosse, WI 54603
(608) 781-2818

REVISIONS

NO.	TITLE	DATE