

Johnson's Nursery			
Forbs/Grasses/Sedges/Vines			
Common Name	Scientific Name	Size	Quantity
Shenandoah Switchgrass	Panicum virgatum 'Shenandoah'	#1 con	11
Prairie Dropseed	Sporobolus heterolepis	#1 Con	8
Brown fox Sedge	Carex vulpinoidea	4" con	8
Wild Nodding Onion	Allium cernuum	#1 con	6
Shrubs			
Common Name	Scientific Name	Size	Quantity
'Arctic Fire' Dogwood	Cornus stolonifera 'Farrow'	#5 con	6
Blue Muffin Viburnum	Viburnum dentatum 'Blue Muffin'	#5 con	9
Sugar Shack Buttonbush	Cephalanthus occidentalis 'Sugar Shack'	#5 con	4
Dwarf Bush Honeysuckle	Diervilla lonicera	#5 con	15
Shrubby St. John's Wort	Hypericum prolificum	#5 con	10
Trautman Juniper	Juniperus chinensis	5'	16
Rugosa Rose	Rosa rugosa	#5 con	12
Aronia Chokeberry	Aronia melanocarpa	#5 con	2
Regent Saskatoon Serviceberry	Amelanchier alnifolia 'Regent'	#5 con	4
Compact Norway Spruce	Picea abies 'Sherwood Compact'	#15 con	6
Trees			
Common Name	Scientific Name	Size	Quantity
American Linden	Tilia americana	1.5" cal	1
Eastern Redbud	Cercis canadensis	1.5" cal	3
Royal Raindrop Crabapple	Malus 'JFS-KW5'	1.5" cal	2
River Birch Multistem	Betula nigra	10' Multi-Stem	2
Autumn Brilliance Serviceberry multistem	Amelanchier x grandiflora 'Autumn Brilliance'	#20 CONTAINER Multi-	2

**Plant substitutions may be approved by landscape designer so long as they meet the specifications/ size of the original proposed planting as well as any relevant city codes and ordinances "

All landscape beds to be landscape rock unless otherwise specified.


Landscaping Requirements:

248 linear ft of frontage:
6 trees required

Total Landscape Area: 6,166 sq ft
Trees Required: 10
Shrubs Required: 101

Landscaping Requirements:

Existing Street Trees: 4
Trees Proposed: 10
Shrubs Proposed: 84

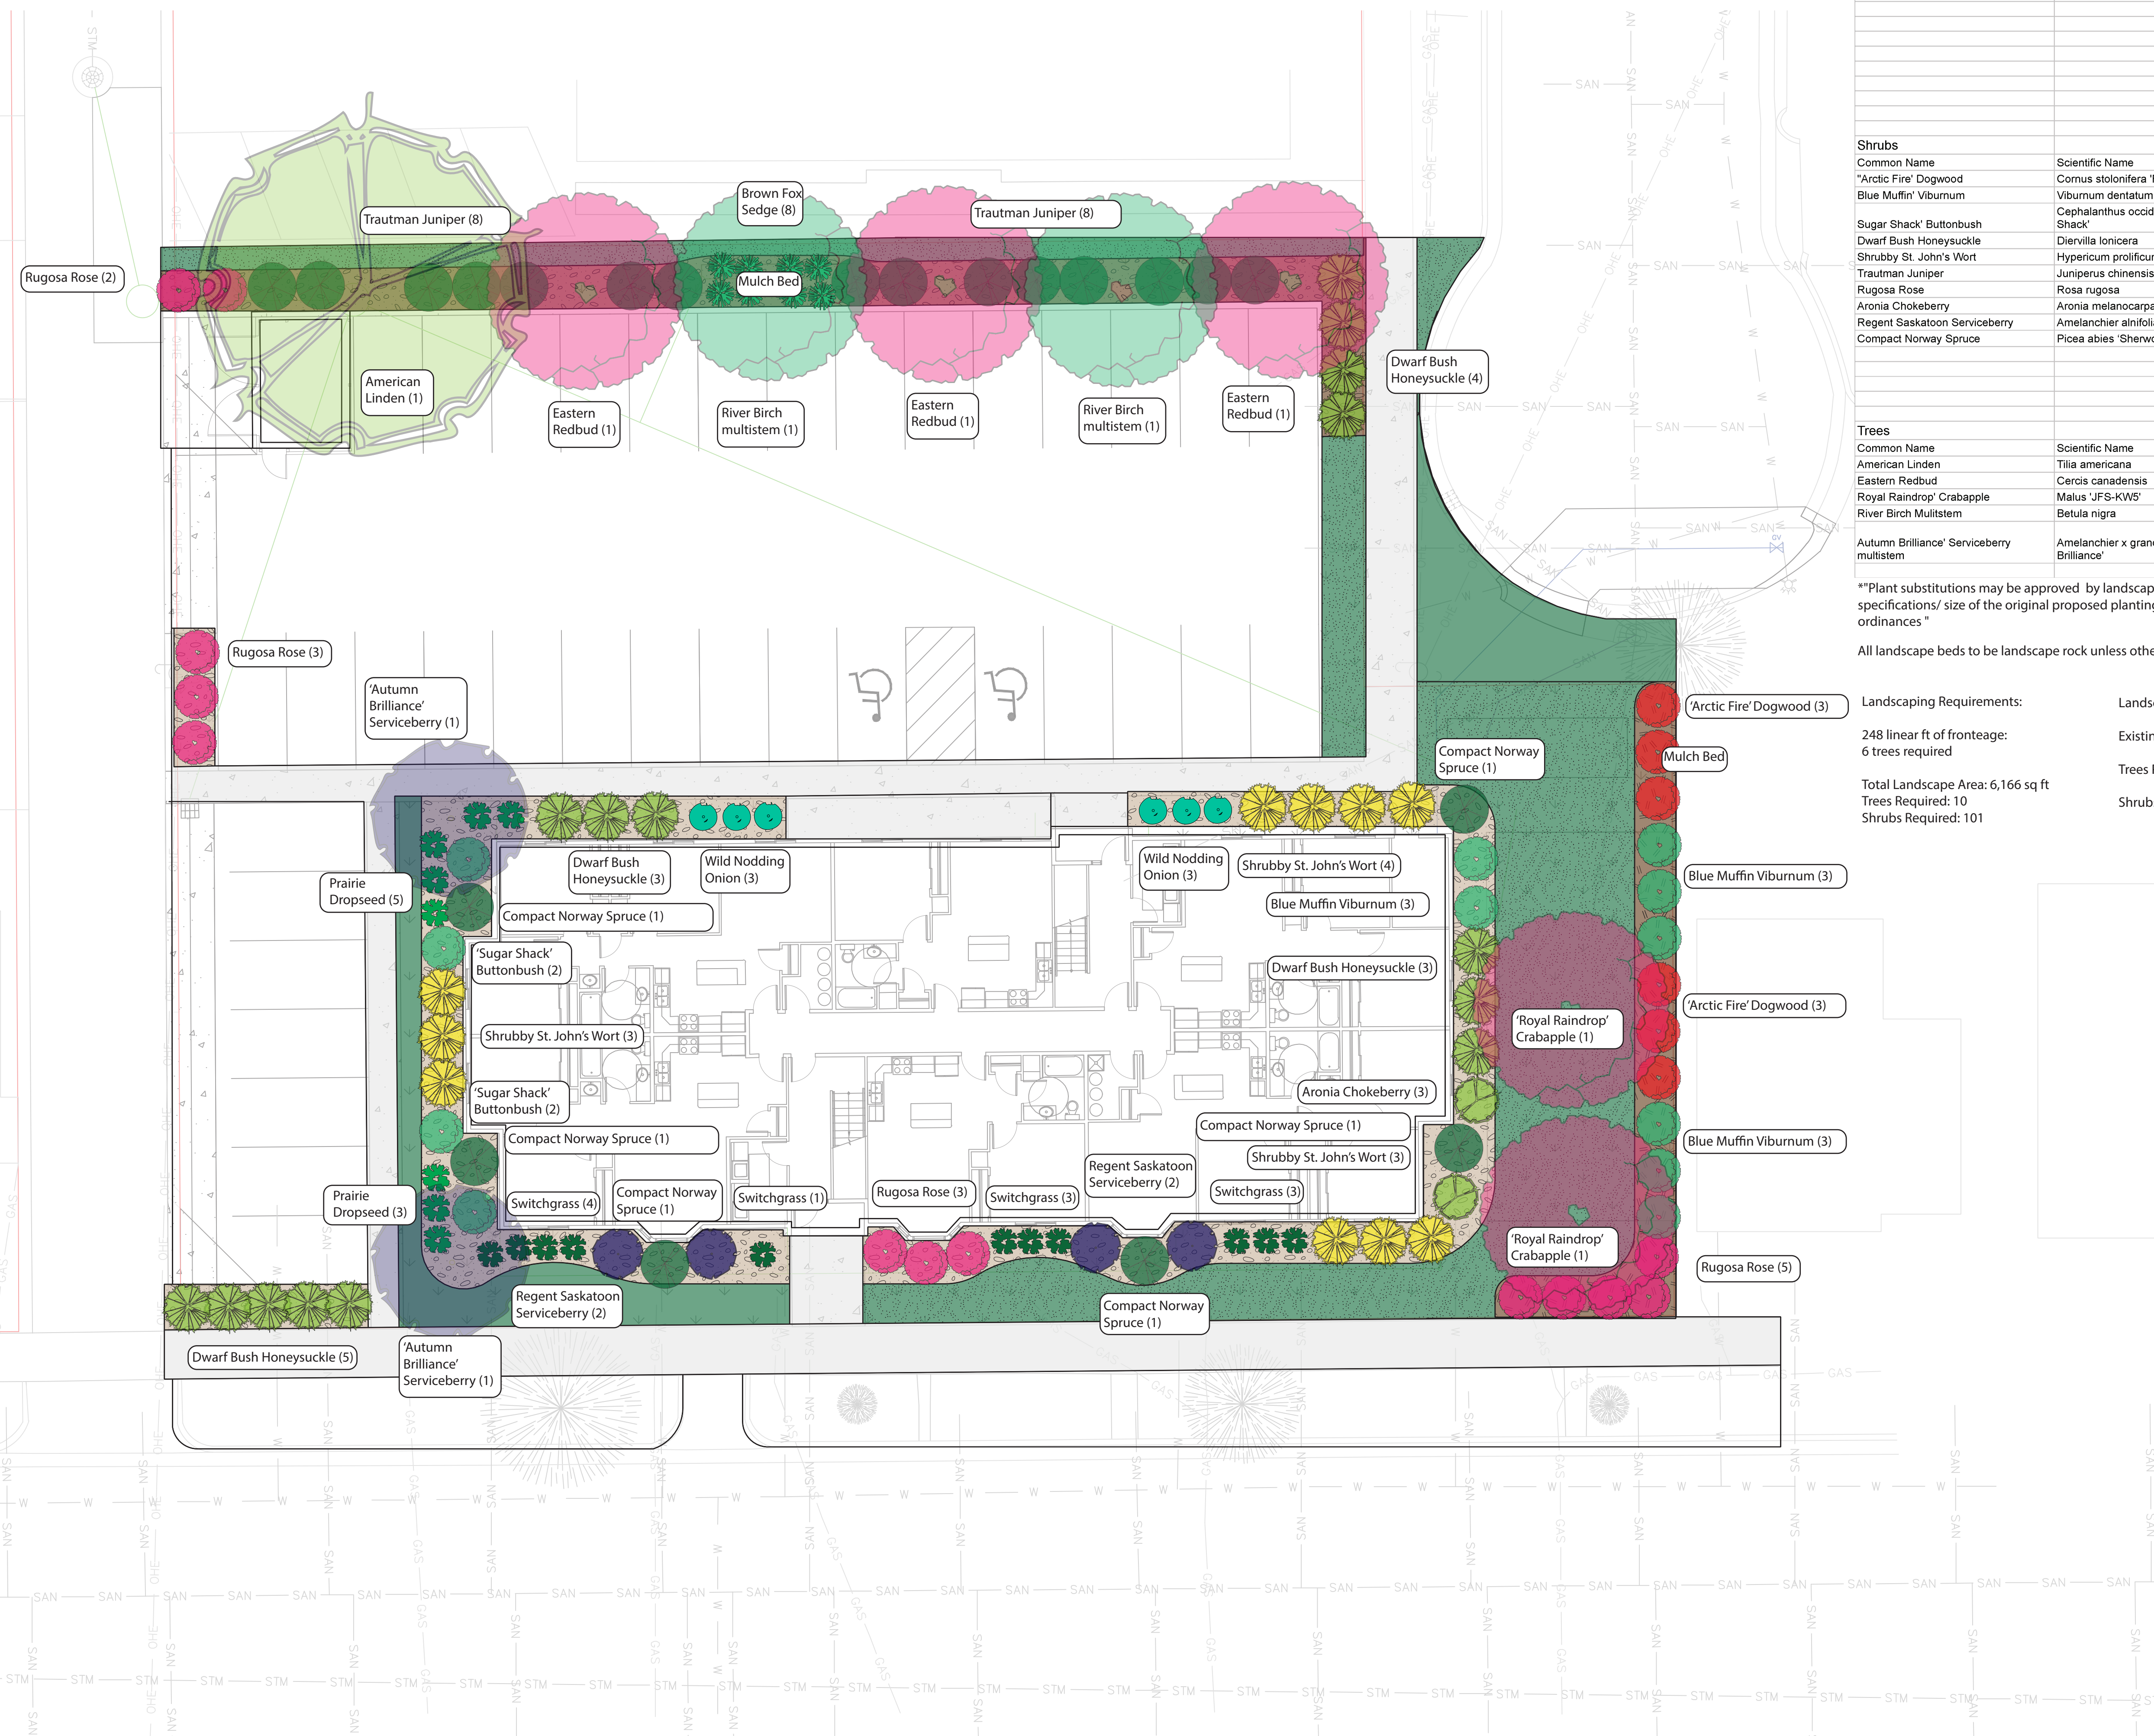

1522 Green Bay St.
La Crosse, WI 54601


(608) 789-2797
couleeregionecosystems@gmail.com

Benson Management
Pine St

Title:
Proposed Landscape Plan

Project Location:
1125 Pine Street
La Crosse, WI

Revision Date:
03/05/2024

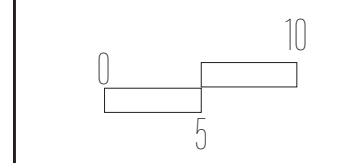

Client Name:
Benson Management

Sheet Number:
A-1