

**EQUIPMENT:**

- 1. ROLLER CORRELATOR
- 2. DUAL BELT CONVEYER 80 FT
- 3. GRATING
- 4. APPLICATOR PRESOAK ARCH-OT
- 5. CHEMICAL TIRE APPLICATOR -OT(Qty. 2)
- 6. APPLICATOR ARCH -OT w/ AVALANCHE
- 7. UNDERCARRIAGE
- 8. TOP BRUSH & ROCKER PANEL  
BRUSH 28" SET
- 9. FREE STANDING SIDE WASHER

- 10. Z-WRAP MITTER COMBO- OT
- 11. PIVOTING OSCILLATING HIGH PRESSURE ARCH-OT
- 12. EMPTY ARCH - OT w/ AVALANCHE
- 13. EMPTY ARCH-OT - w/3 SHOWER TOP MANIFOLD  
w/THREE ROWS
- 14. GLASS BLOCK ARCHWAY
- 15. 2-PENTA ARCHES - OT  
attached 9-BLOWER PRODUCERS 10HP

**BACK ROOM:**

- a. MOTOR CONTROL CENTER
- b. WASH CONTROLLER
- c. CHEMICAL PUMP PANEL, N. FOAM. Qty.2
- d. AIR CONTROL PANEL Qty.2.
- e. AIR ASSIST KIT PANEL
- f. 4- PORT HYDRAULIC POWER UNIT (Qty. 2)
- g. DUAL PUMPING STATION, 2x20GPM
- h. MOTOR CONTROL CENTER for BELT

AVW EQUIPMENT CO., INC.  
105 S. 9TH AVENUE  
MAYWOOD, IL 60153  
Tel: 708-343-7738 Fax: 708-343-9065  
WWW.AVWEQUIPMENT.COM



DIMENSION ARE IN INCHES & PROVIDED PRIOR  
TO SURFACE TREATMENTS, UNLESS NOTED.

SIZE  
A

DRAWN BY

Milka Vranes

CUSTOMER: RELIABLE PLUS CAR WASH SERVICES, MN

DRAWING# R-W-0918

- COMPANY PROPRIETARY NOTE -

INFORMATION ON THIS DRAWING MAY NOT BE DISCLOSED TO ANY  
PARTY WITHOUT WRITTEN AUTHORIZATION FROM COMPANY.

UPDATED BY

RELEASE  
DATE


09-20-2018

PROJECT: LA CROSSE AIRPORT CAR WASH

DRAWING NAME: Tunnel Dimensions

Rev# 2

Sheet 1 of 3

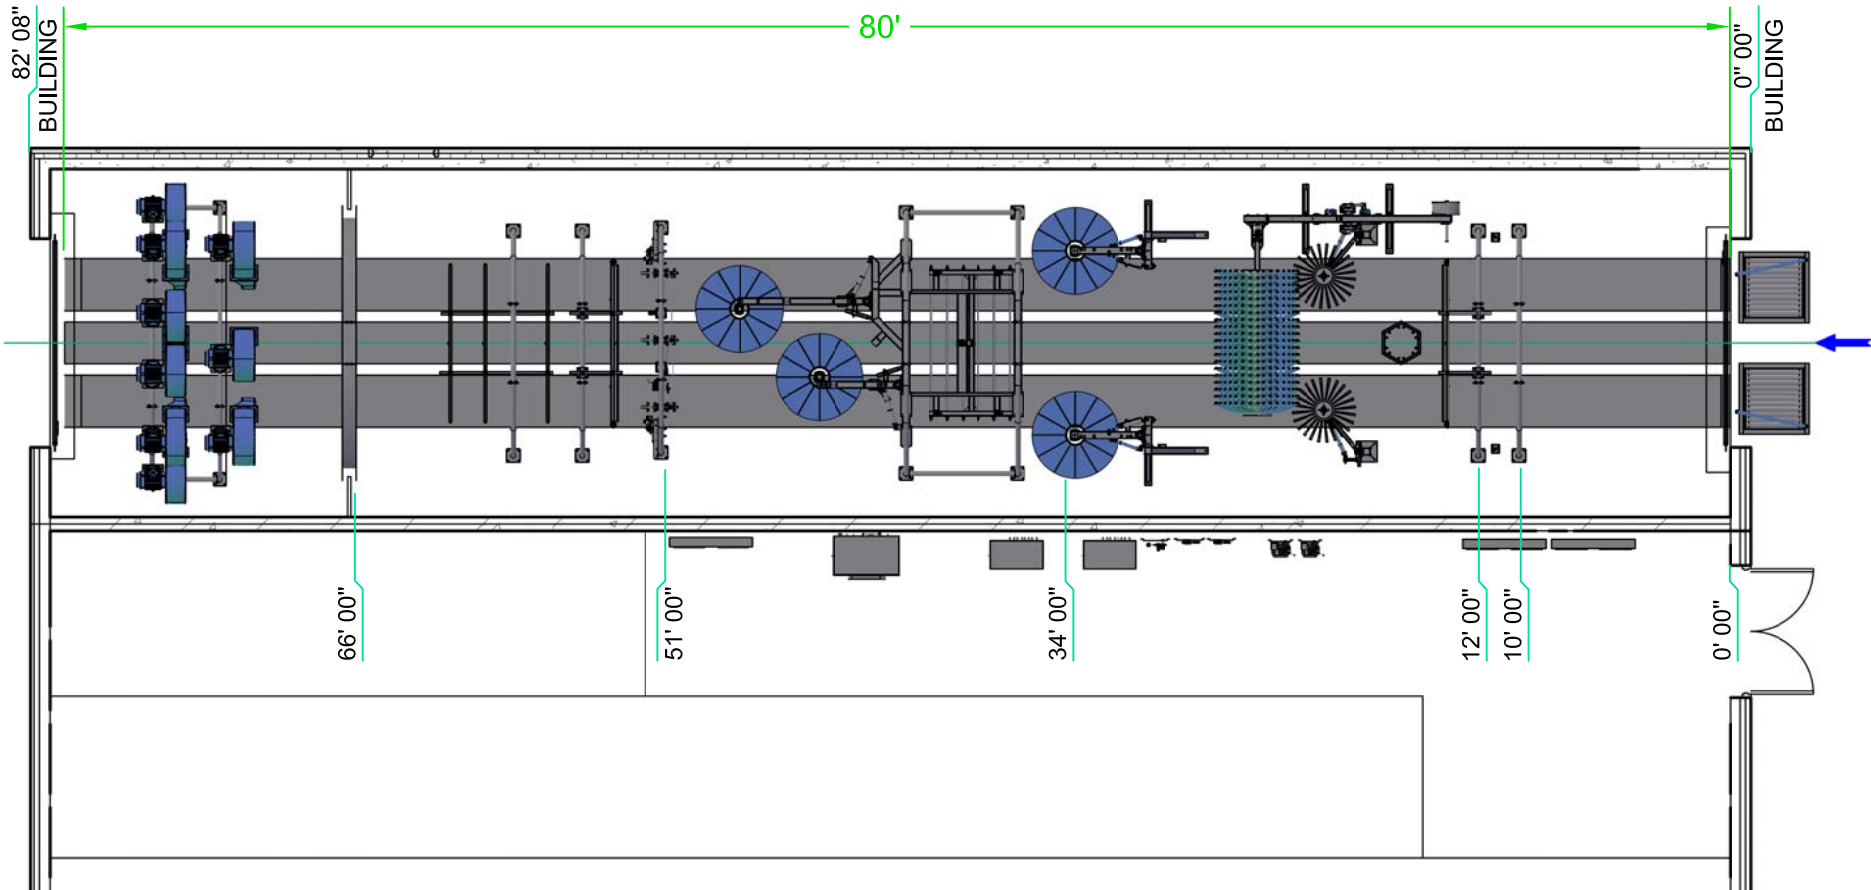

AVW EQUIPMENT CO., INC.  
 105 S. 9TH AVENUE  
 MAYWOOD, IL 60153  
 Tel: 708-343-7738 Fax: 708-343-9065  
 WWW.AVWEQUIPMENT.COM



DIMENSION ARE IN INCHES & PROVIDED PRIOR TO SURFACE TREATMENTS, UNLESS NOTED.

SIZE  
**A**

DRAWN BY

Milka Vranes

CUSTOMER: RELIABLE PLUS CAR WASH SERVICES, MN

DRAWING# R-W-0918

**- COMPANY PROPRIETARY NOTE -**

INFORMATION ON THIS DRAWING MAY NOT BE DISCLOSED TO ANY PARTY WITHOUT WRITTEN AUTHORIZATION FROM COMPANY.

UPDATED BY

RELEASE DATE


09-20-2018

PROJECT: LA CROSSE AIRPORT CAR WASH

DRAWING NAME: Tunnel Dimensions

Rev# 2

Sheet 2 of 3

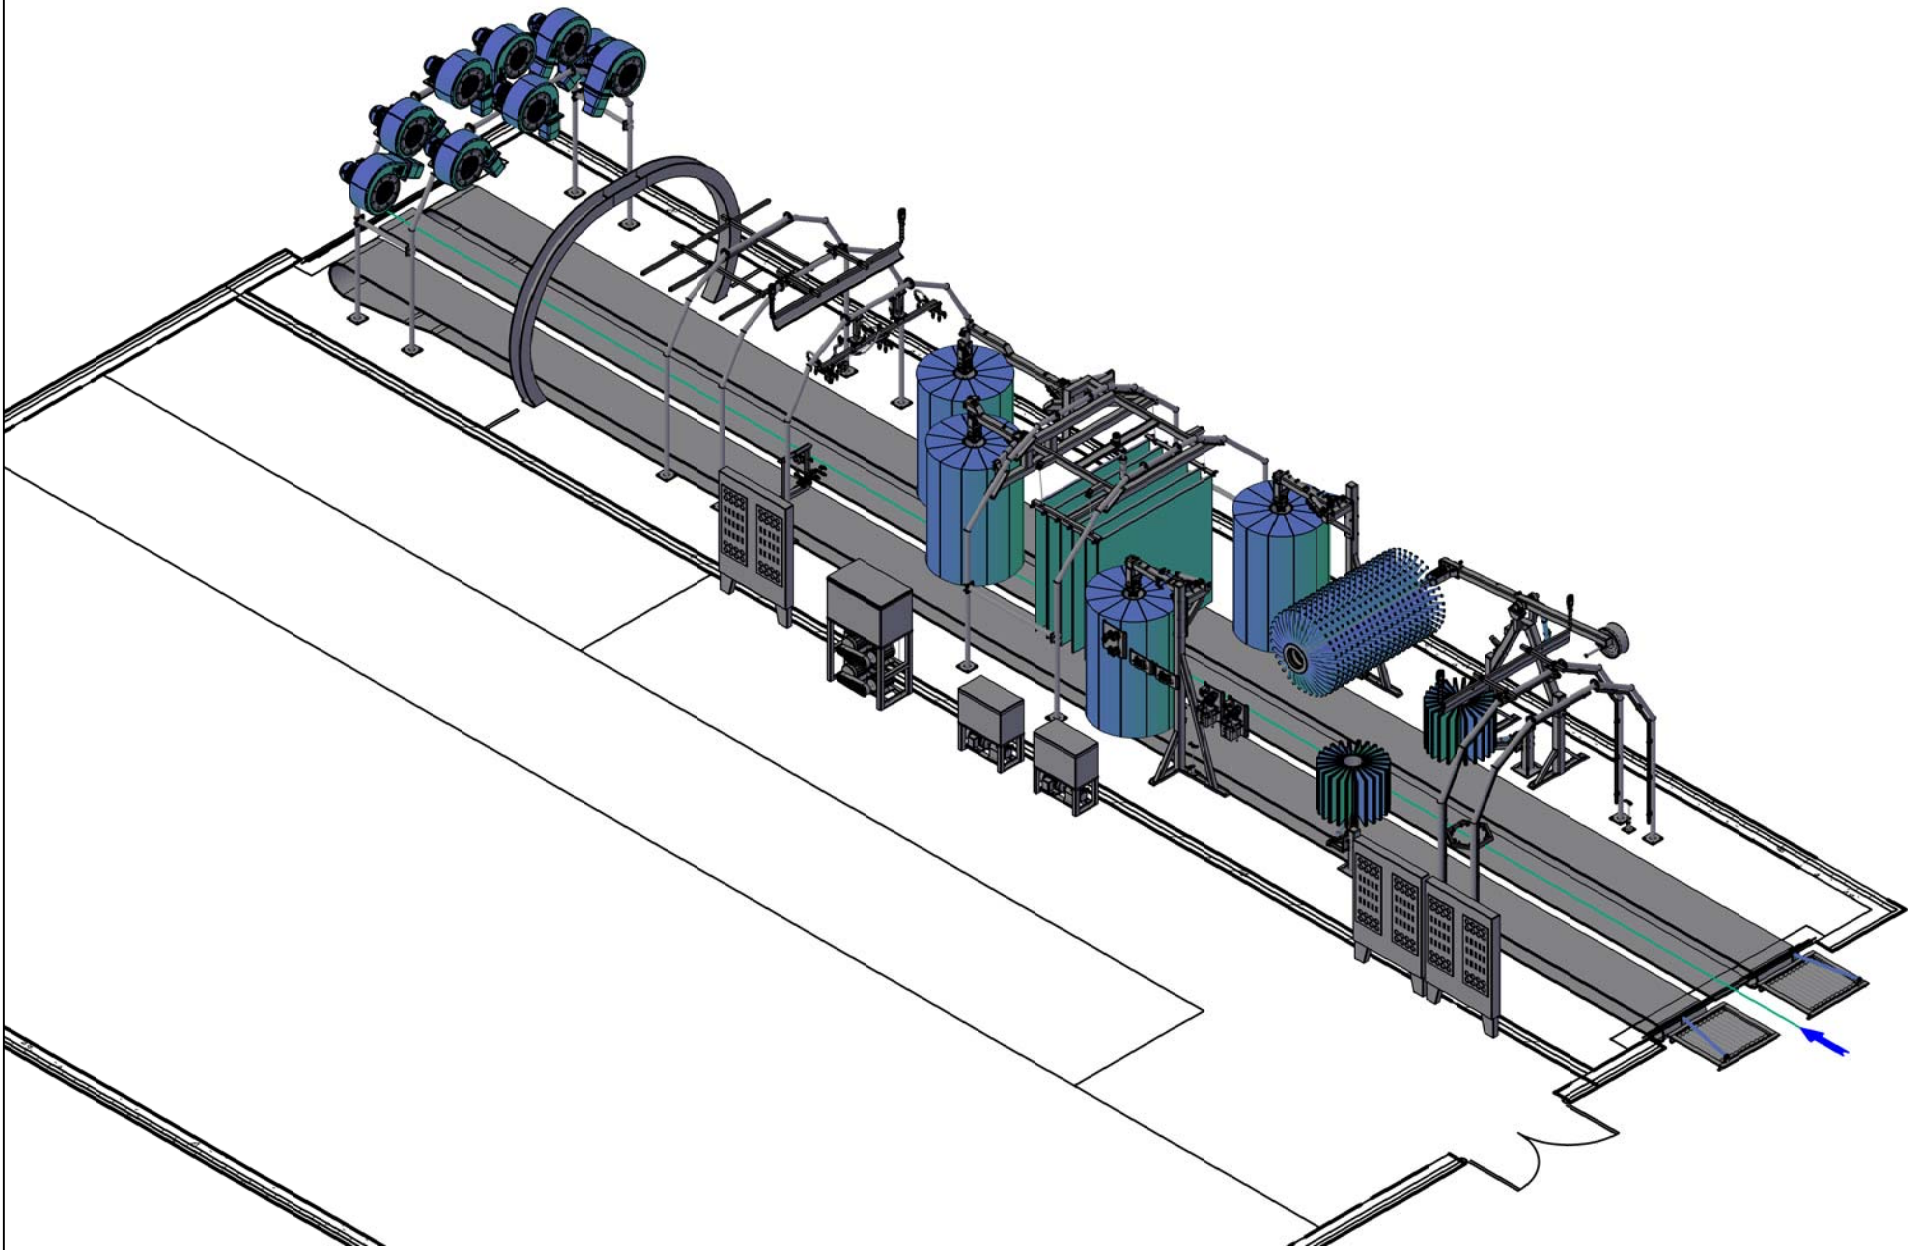

AVW EQUIPMENT CO., INC.  
 105 S. 9TH AVENUE  
 MAYWOOD, IL 60153  
 Tel: 708-343-7738 Fax: 708-343-9065  
 WWW.AVWEQUIPMENT.COM



DIMENSION ARE IN INCHES & PROVIDED PRIOR TO SURFACE TREATMENTS, UNLESS NOTED.

SIZE  
**A**

DRAWN BY

Milka Vranes

CUSTOMER: RELIABLE PLUS CAR WASH SERVICES, MN

DRAWING# R-W-0918

**- COMPANY PROPRIETARY NOTE -**

INFORMATION ON THIS DRAWING MAY NOT BE DISCLOSED TO ANY PARTY WITHOUT WRITTEN AUTHORIZATION FROM COMPANY.

UPDATED BY

RELEASE DATE

09-20-2018

PROJECT: LA CROSSE AIRPORT CAR WASH

DRAWING NAME: AXON VIEW

Rev# 2

Sheet 3 of 3