
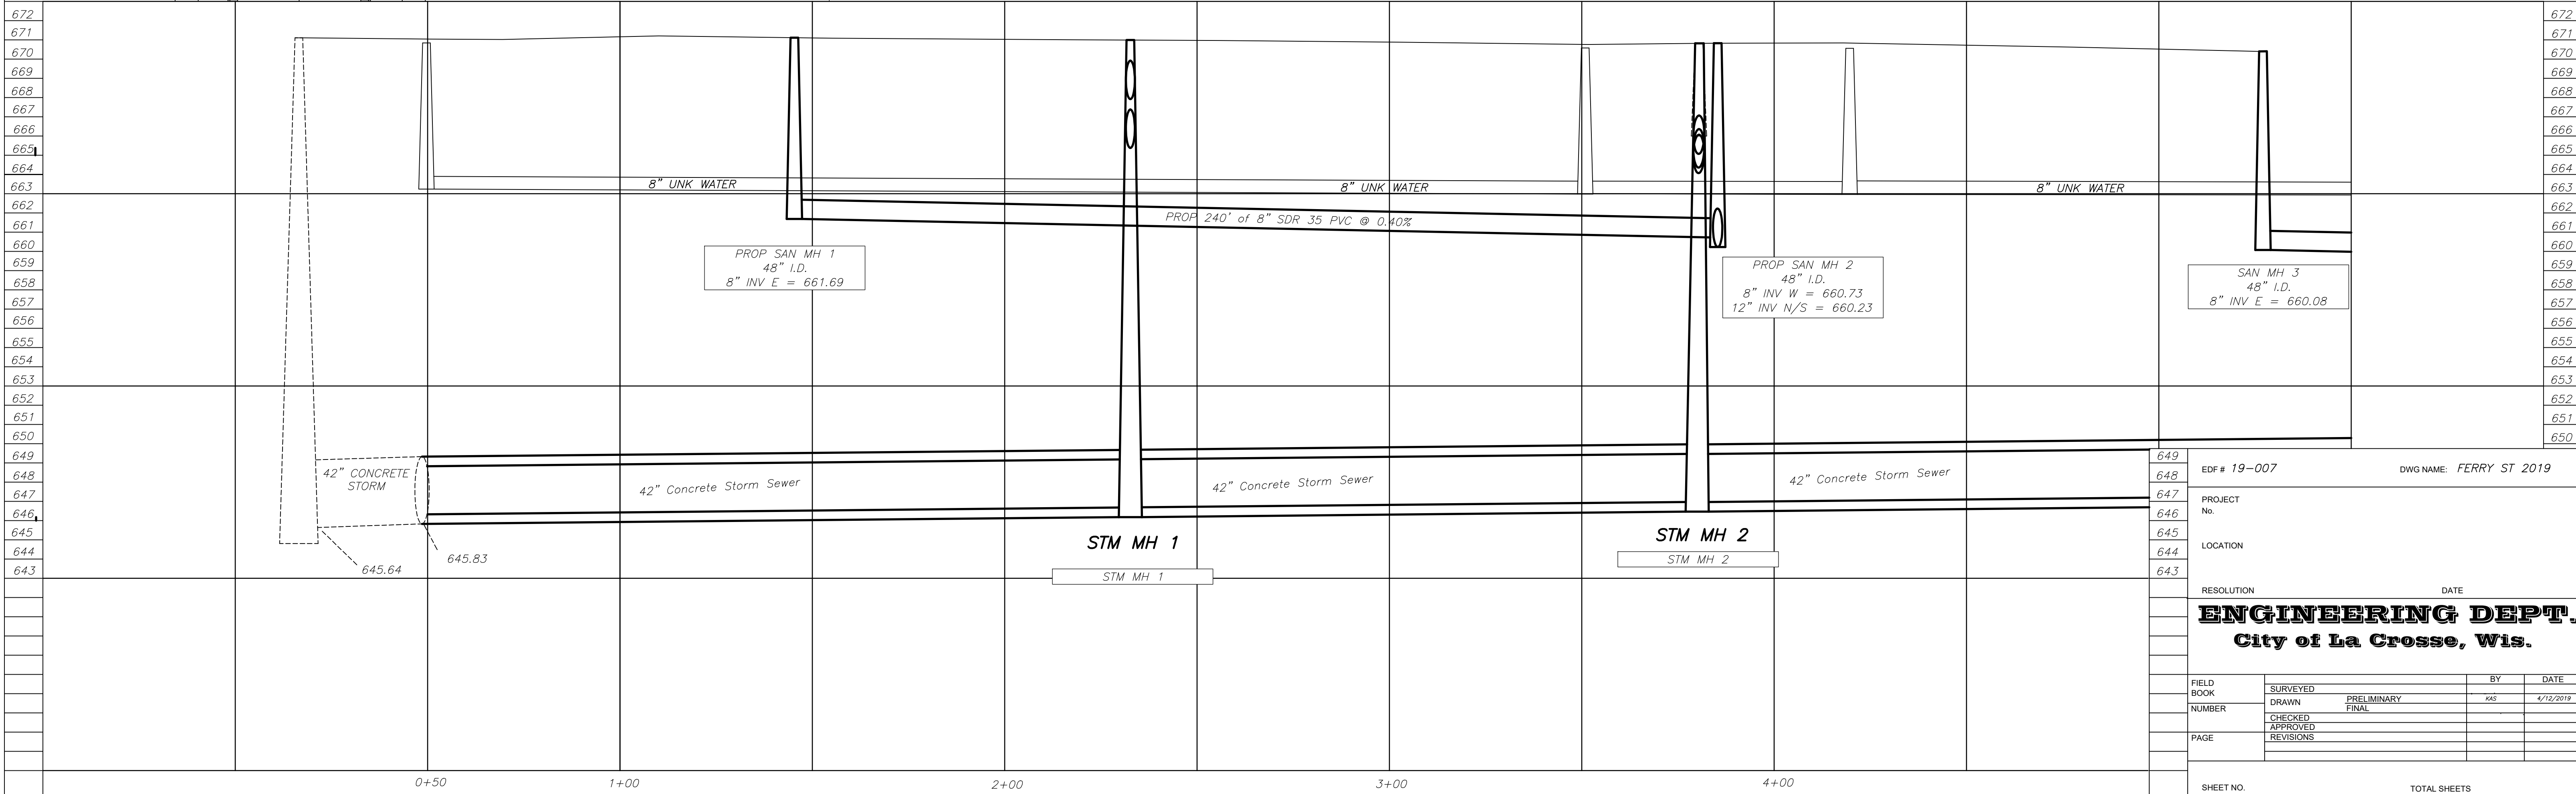


SCALE: H 1"=20'
V 1"=4'

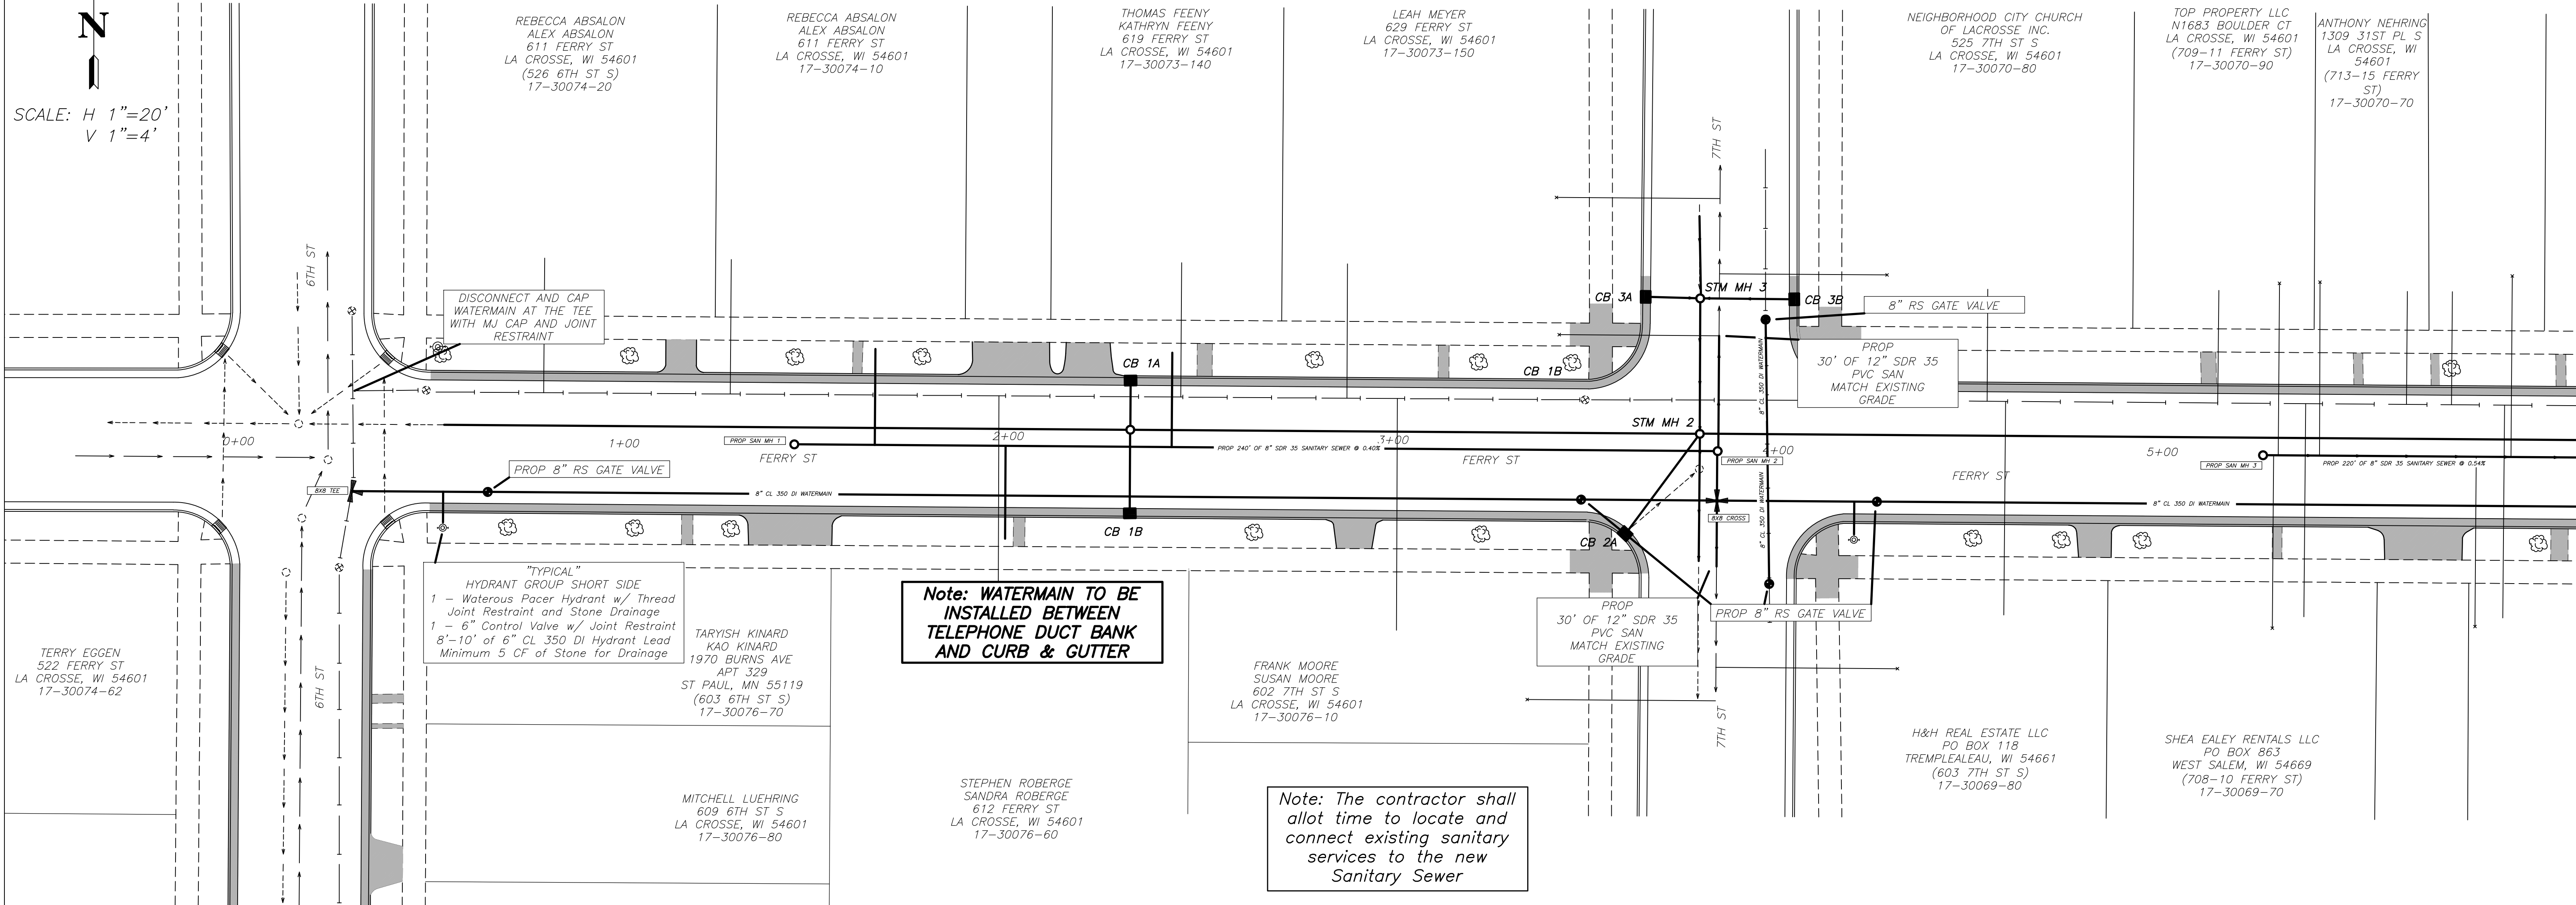

649	EDF # 19-007	DWG NAME: FERRY ST 2019
648		
647	PROJECT No.	
646		
645	LOCATION	
644		
643		
	RESOLUTION	DATE
	ENGINEERING DEPT.	
	City of La Crosse, Wis.	
	FIELD BOOK	SURVEYED
	NUMBER	DRAWN
	PAGE	CHECKED
		APPROVED
		REVISIONS
	SHEET NO.	TOTAL SHEETS