

CERTIFIED SURVEY MAP

PART OF THE NORTHWEST QUARTER OF THE NORTHEAST QUARTER IN SECTION 29, TOWNSHIP 16 NORTH, RANGE 6 WEST, TOWN OF BARRE, LA CROSSE COUNTY, WISCONSIN.
PART OF THE NW 1/4 OF THE NE 1/4 OF SECTION 29, T16N, R6W, TOWN OF BARRE, LA CROSSE COUNTY, WISCONSIN, DESCRIBED AS FOLLOWS:

Commencing at the North 1/4 Corner of said Section 29; thence N88°49'54"E along the North line thereof 974.96 feet; thence S0°16'04"E 360.98 feet to the a point on the West R/W of Fox Hollow Drive and the point of beginning; thence continuing S0°16'04"E along said West R/W 398.81 feet to the Northeast corner of Outlot 1, Certified Survey Map, Volume 19, Page 64, Document No. 1759479; thence S89°43'56"W along the North line of said Outlot 1 and its extension 160.00 feet; thence N0°16'04"W 395.45 feet; thence N88°31'52"E 160.04 feet to the point of beginning.


Parcel contains approximately 1.458 Ac.
Subject to any and all easements of record.

N 1/4 CORNER
SEC. 29, T16N, R6W
FOUND LUNDE MONUMENT

NE CORNER
SEC. 29, T16N, R6W
FOUND LUNDE MONUMENT

LEGEND

- FOUND 3/4" IRON BAR, UNLESS OTHERWISE NOTED
- SET 3/4" x 18" IRON BAR, 1.5 LBS/FT
- S.E. STORM DRAINAGE EASEMENT
- U.E. UTILITY EASEMENT


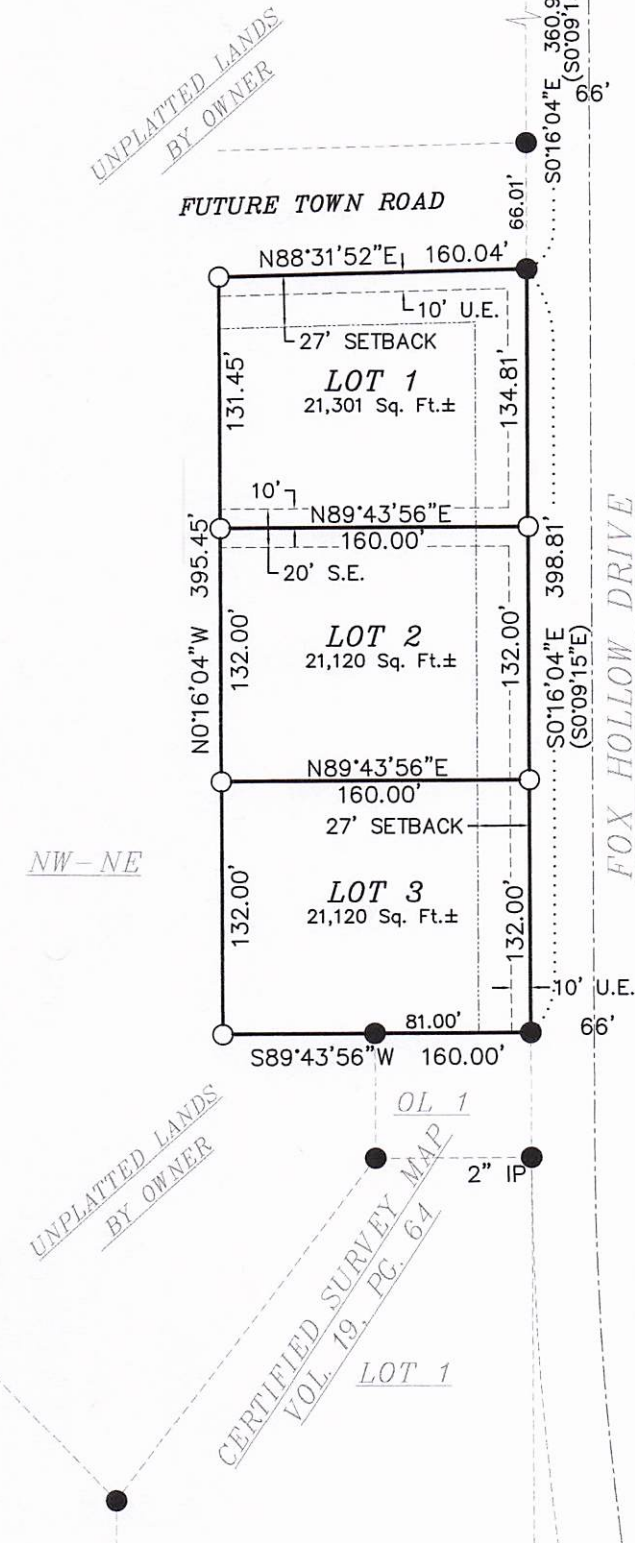


LOT 2
CERTIFIED SURVEY MAP
VOL. 6, PG. 128

LOT 3
CERTIFIED SURVEY MAP
VOL. 7, PG. 9

LOT 4


LOT 1
FOX HOLLOW ADDITION

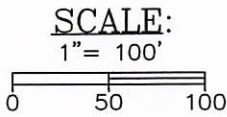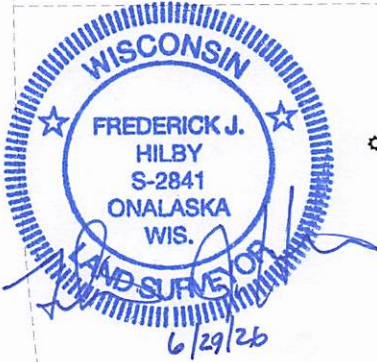

CERTIFIED SURVEY MAP

PART OF THE NORTHWEST QUARTER OF THE NORTHEAST
QUARTER IN SECTION 29, TOWNSHIP 16 NORTH, RANGE 6
WEST, TOWN OF BARRE, LA CROSSE COUNTY, WISCONSIN.

I, Frederick J. Hilby, Professional Land Surveyor, hereby certify that this is a correct representation of all exterior boundaries of the land surveyed and the subdivision thereof, made under the direction of Trudy Miller, owner, and that I have fully complied with the provisions of Chapter 236.34 of the Wisconsin Statutes, La Crosse County, Chapter 18 – Subdivision and Platting and Town of Barre Subdivision Control Ordinance in surveying, dividing and mapping the above described parcel.

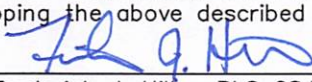 6/29/26
Frederick J. Hilby, PLS 2841
LA CROSSE ENGINEERING & SURVEYING CO., INC.



OWNERS CERTIFICATE:

As Owner, I hereby certify that I caused the land described herein to be surveyed, divided, mapped and dedicated as represented on this Certified Survey Map. I also certify that this Certified Survey Map is required to be submitted to the following for approval or objection: Town of Barre and La Crosse County.

_____ Trudy Miller, Owner

State of Wisconsin) Personally came before me this _____ day of _____, 2026, the
La Crosse County) ss above named owner to me known to be the person who executed
the foregoing instruments and acknowledged the same.

My Commission Expires: _____ Notary Public – State of Wisconsin

TOWN BOARD RESOLUTION:
BE IT RESOLVED THAT THIS CERTIFIED SURVEY MAP
IS HEREBY APPROVED BY THE TOWN OF BARRE.

DATE _____ CHAIRMAN _____

CITY OF LA CROSSE APPROVAL
Resolved that this Certified Survey Map is hereby
approved by the City of La Crosse.

Dated this _____ day of _____, 2026

City Clerk

SURVEYED BY:
La Crosse Engineering &
Surveying Co., Inc.
1206 S. 3rd St
La Crosse, WI 54601

PREPARED FOR:
Trudy Miller
W4246 County Road O
La Crosse, WI 54602