


321 MAIN STREET IN LA CROSSE
 SHAWN BAGLEY, ENGINEER 715-377-1813
 REPLACE BOTH NETWORK XFMR'S IN VLT 17

JASON MCROBERTS
 608-789-3689

MH 28C25
 FEEDER - FEN063 & FEN071
 VOLTAGE - 13800 3 PHASE

P1 AND P2 - REPLACE 1000 KVA 120/208 3
 PHASE NETWORK TRANSFORMERS IN VAULT
 17; P1 IS ON FEN063 AND P2 IS ON FEN071.
 POI P1 - V17FEN063, POI P2 V17FEN071

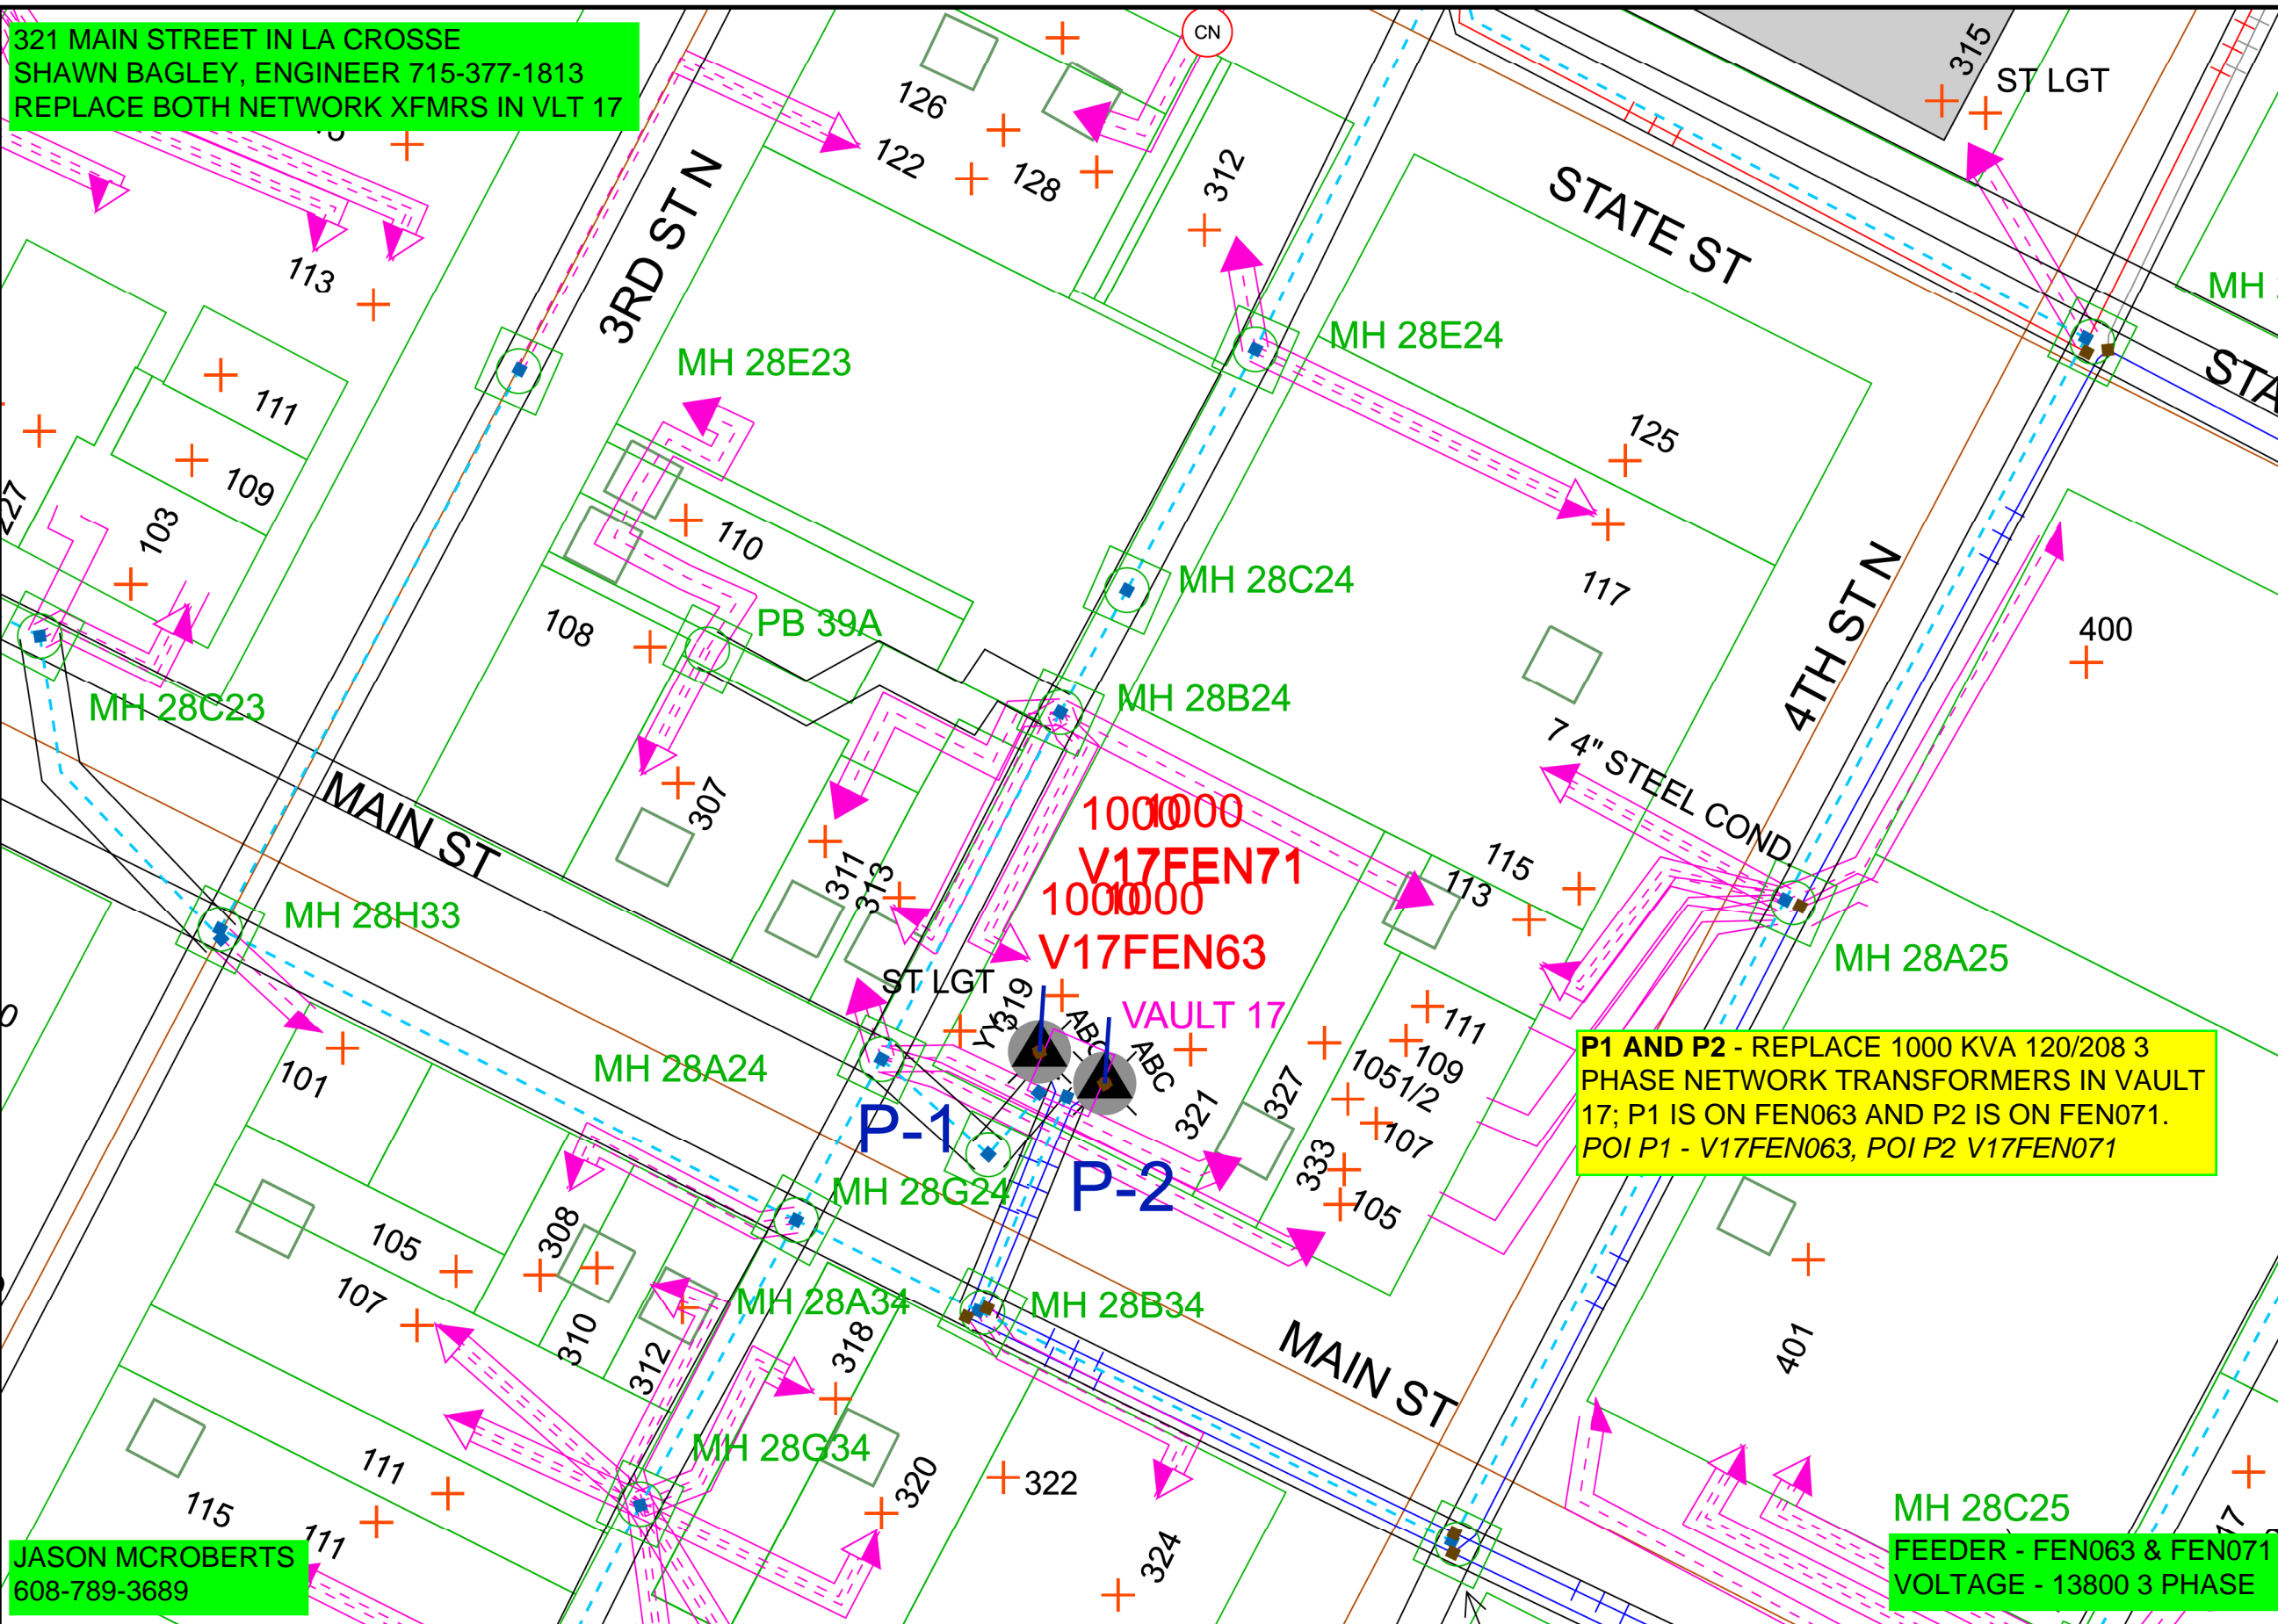

Work Order Information	
Service Request #	: 000014201941
Design Number	: 000001174922
Designer/Planner ID	: MCRJ02
Designer/Planner Name	: MCROBERTS
Designer/Planner Ph #	: 608-789-3689
Manager Approval	:

Joint Utility	
E:	G:
T:	C:

Design Location	
Division	: LA CROSSE
County	: LA CROSSE
City	: LA CROSSE
Address	: 321 MAIN ST
T: 16N	R: 7W S: 31
Map #	: 1638662 WIS Permit :

Electric	
Feeder: FEN63 & 71	Voltage: 13800 3 PH
Phase: ABC	Bkup Dev ID:

Gas	
System	: Pressure :
Size	: Material :
Dead End	:

Work Order # :
 Date: 05/27/2024
 Sketch: 1 OF 1
 Scale: 1" equals 50'



CONSTRUCTION USE ONLY

NO CHANGES (BUILT AS DESIGNED)
 CHANGES MADE AS INDICATED
 (ALL URD MUST HAVE ACTUAL MEASUREMENTS FROM THE FIELD SITE)

RFO _____
 FOREMAN _____ DATE _____
 TEAM LEADER _____

DISCLAIMER: THERE ARE NO REPRESENTATIONS OR WARRANTIES (EXPRESS OR IMPLIED) ABOUT THE ACCURACY OF THIS PRINT. THIS PRINT IS PROVIDED WITH NO CLAIM AS TO PRINT COMPLETENESS, TIMELINESS, ACCURACY OF CONTENT OR USEFULNESS. STATE LAW REQUIRES ANYONE DIGGING, GRADING OR EXCAVATING TO OBTAIN A PRIOR FIELD LOCATE OF ALL UTILITIES; THIS PRINT DOES NOT DISCHARGE THIS REQUIREMENT OR ANY OTHER REQUIREMENT. THE COMPANY AND ITS AFFILIATES ASSUME NO LEGAL RESPONSIBILITY OR LIABILITY FOR THE RECIPIENT'S USE (OR ANY OTHER PARTIES' USE) OF THE PRINT, INCLUDING THE RECIPIENT'S INTENDED PURPOSE IN USING THE PRINT. NO COMPANY EMPLOYEE OR OTHER PARTY HAS BEEN AUTHORIZED TO PROVIDE THIS PRINT FOR PLANNING OR ESTIMATING PURPOSES; RELY ON THIS PRINT AT YOUR OWN RISK. BY ACCEPTING THIS PRINT, THE RECIPIENT & ANY OTHER PARTY RECEIVING A COPY OF THE PRINT ACKNOWLEDGES AND AGREES TO THIS DISCLAIMER. For All Field Locates Call 811

THIS DOCUMENT IS XCEL ENERGY CONFIDENTIALS AND PROPRIETARY INFORMATION AND MAY NOT BE REPRODUCED IN WHOLE, OR IN PART, NOR MAY ANY OF THE INFORMATION CONTAINED HEREIN BE DISCLOSED WITHOUT THE CONSENT OF XCEL ENERGY. CONFIDENTIALS AND PROPRIETARY INFORMATION © 2019 XCEL ENERGY INC. | XCEL ENERGY IS REGISTERED TRADEMARK OF XCEL ENERGY INC