

BADGER WEST DEVELOPMENT




Architecture + Engineering + Environmental + Planning

CAD FILE NAME EXHIBIT 11,12,24


BADGER WEST DEVELOPMENT
LACROSSE, WI 11/12/2024
ISG PROJECT NO. 24



ISGInc.com

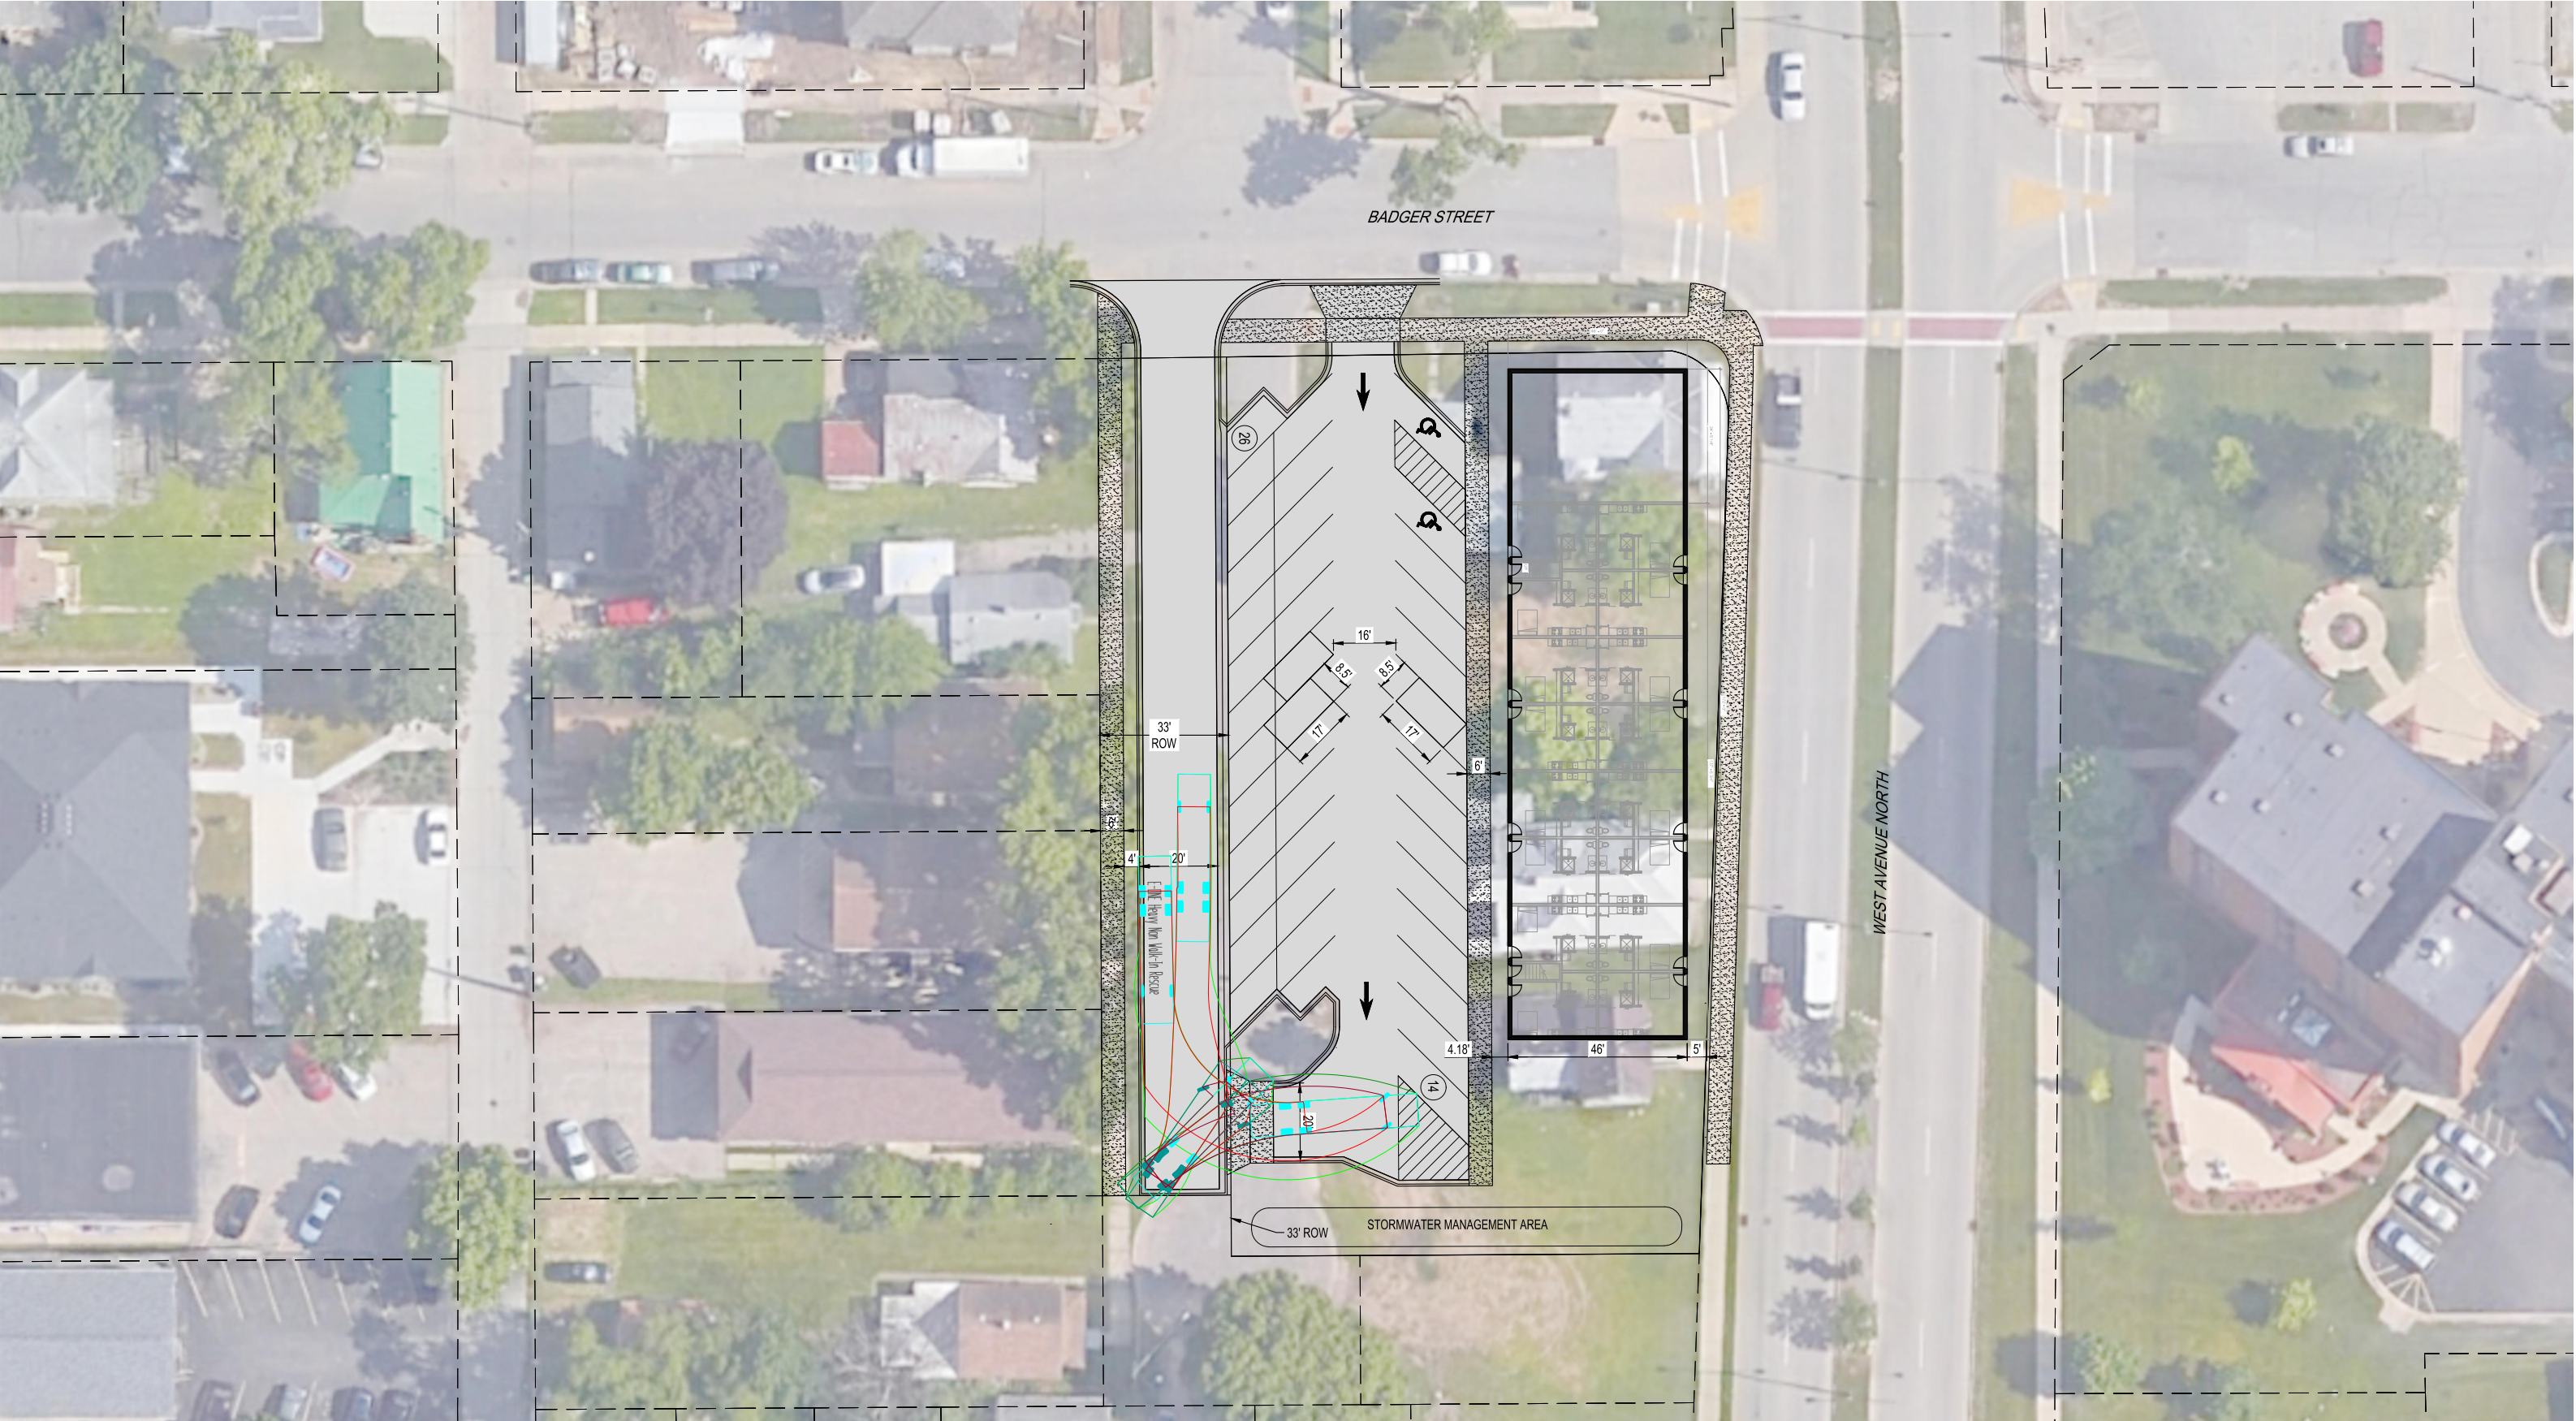

WEST AVENUE DEVELOPMENT

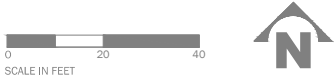

Architecture + Engineering + Environmental + Planning

WEST AVENUE DEVELOPMENT
LACROSSE, WI 11/12/2024
ISG PROJECT NO. 22324

ISGInc.com