


The La Crosse River Lofts "Concept Board"




ROUSH RENTALS 24-36 2BEDROOM UNITS

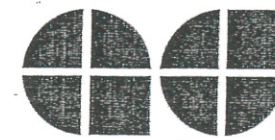

ARCHITECTURAL DESIGN

2809 LOSEY BLVD. S. LA CROSSE, WI 54601
OFFICE 608-785-1750 CELL 608-385-4647
kastner10@aol.com FAX 608-785-1751


LACROSSE STREET
LACROSSE, WI.

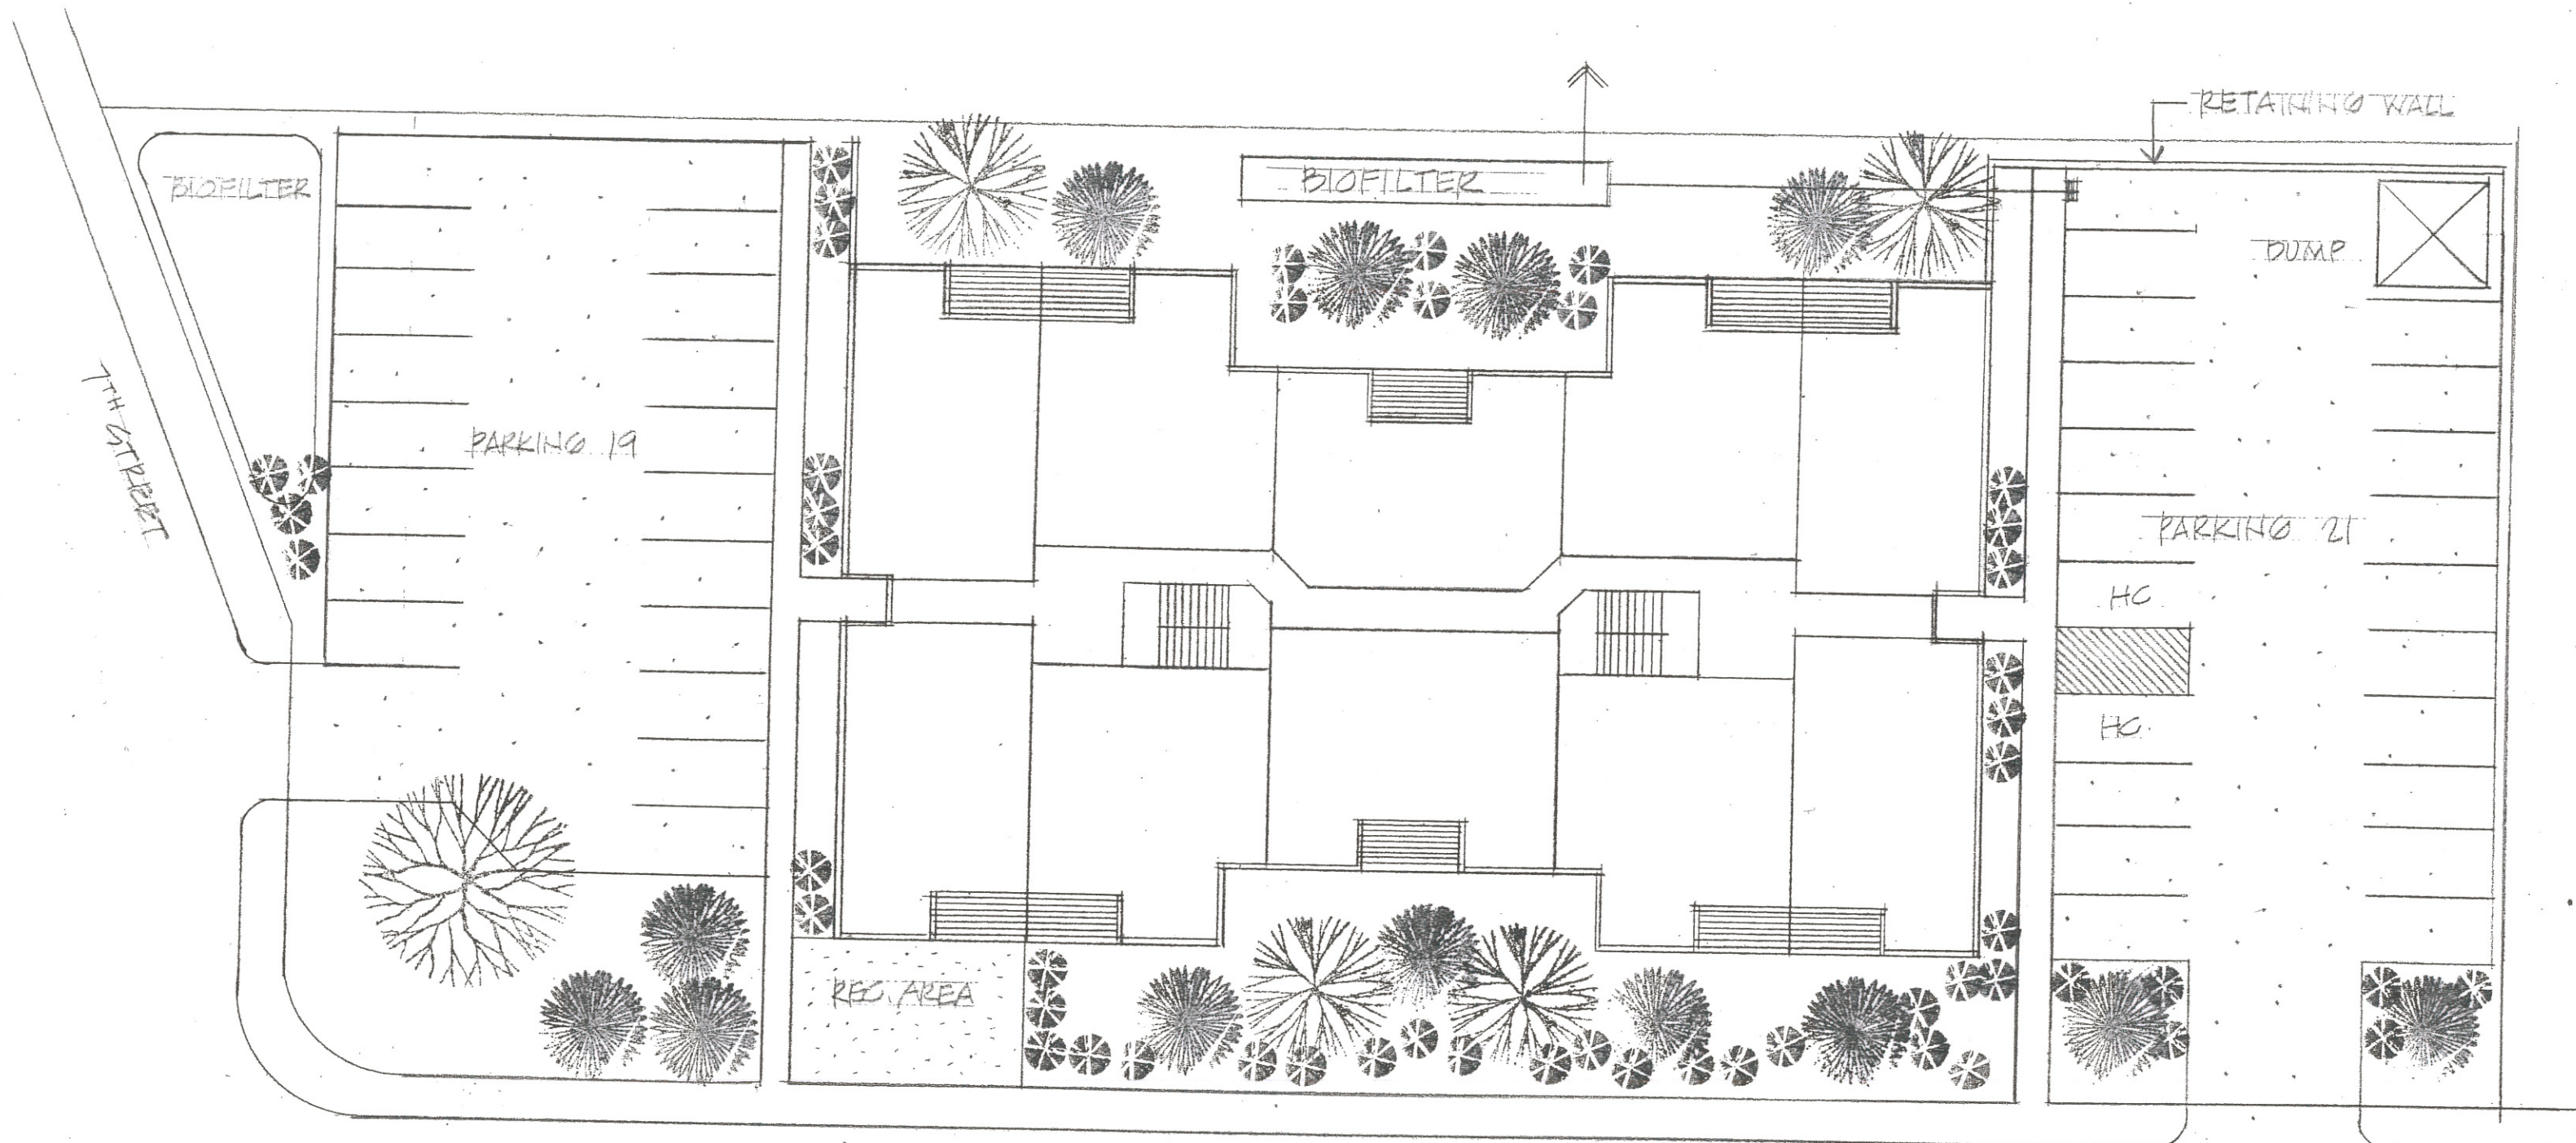

SITE PLAN




LACROSSE ST.

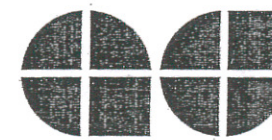

WEST ELEV





SOUTH ELEV

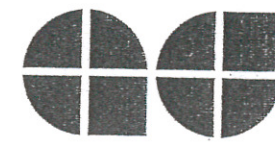



EAST ELEV





NORTH ELEV

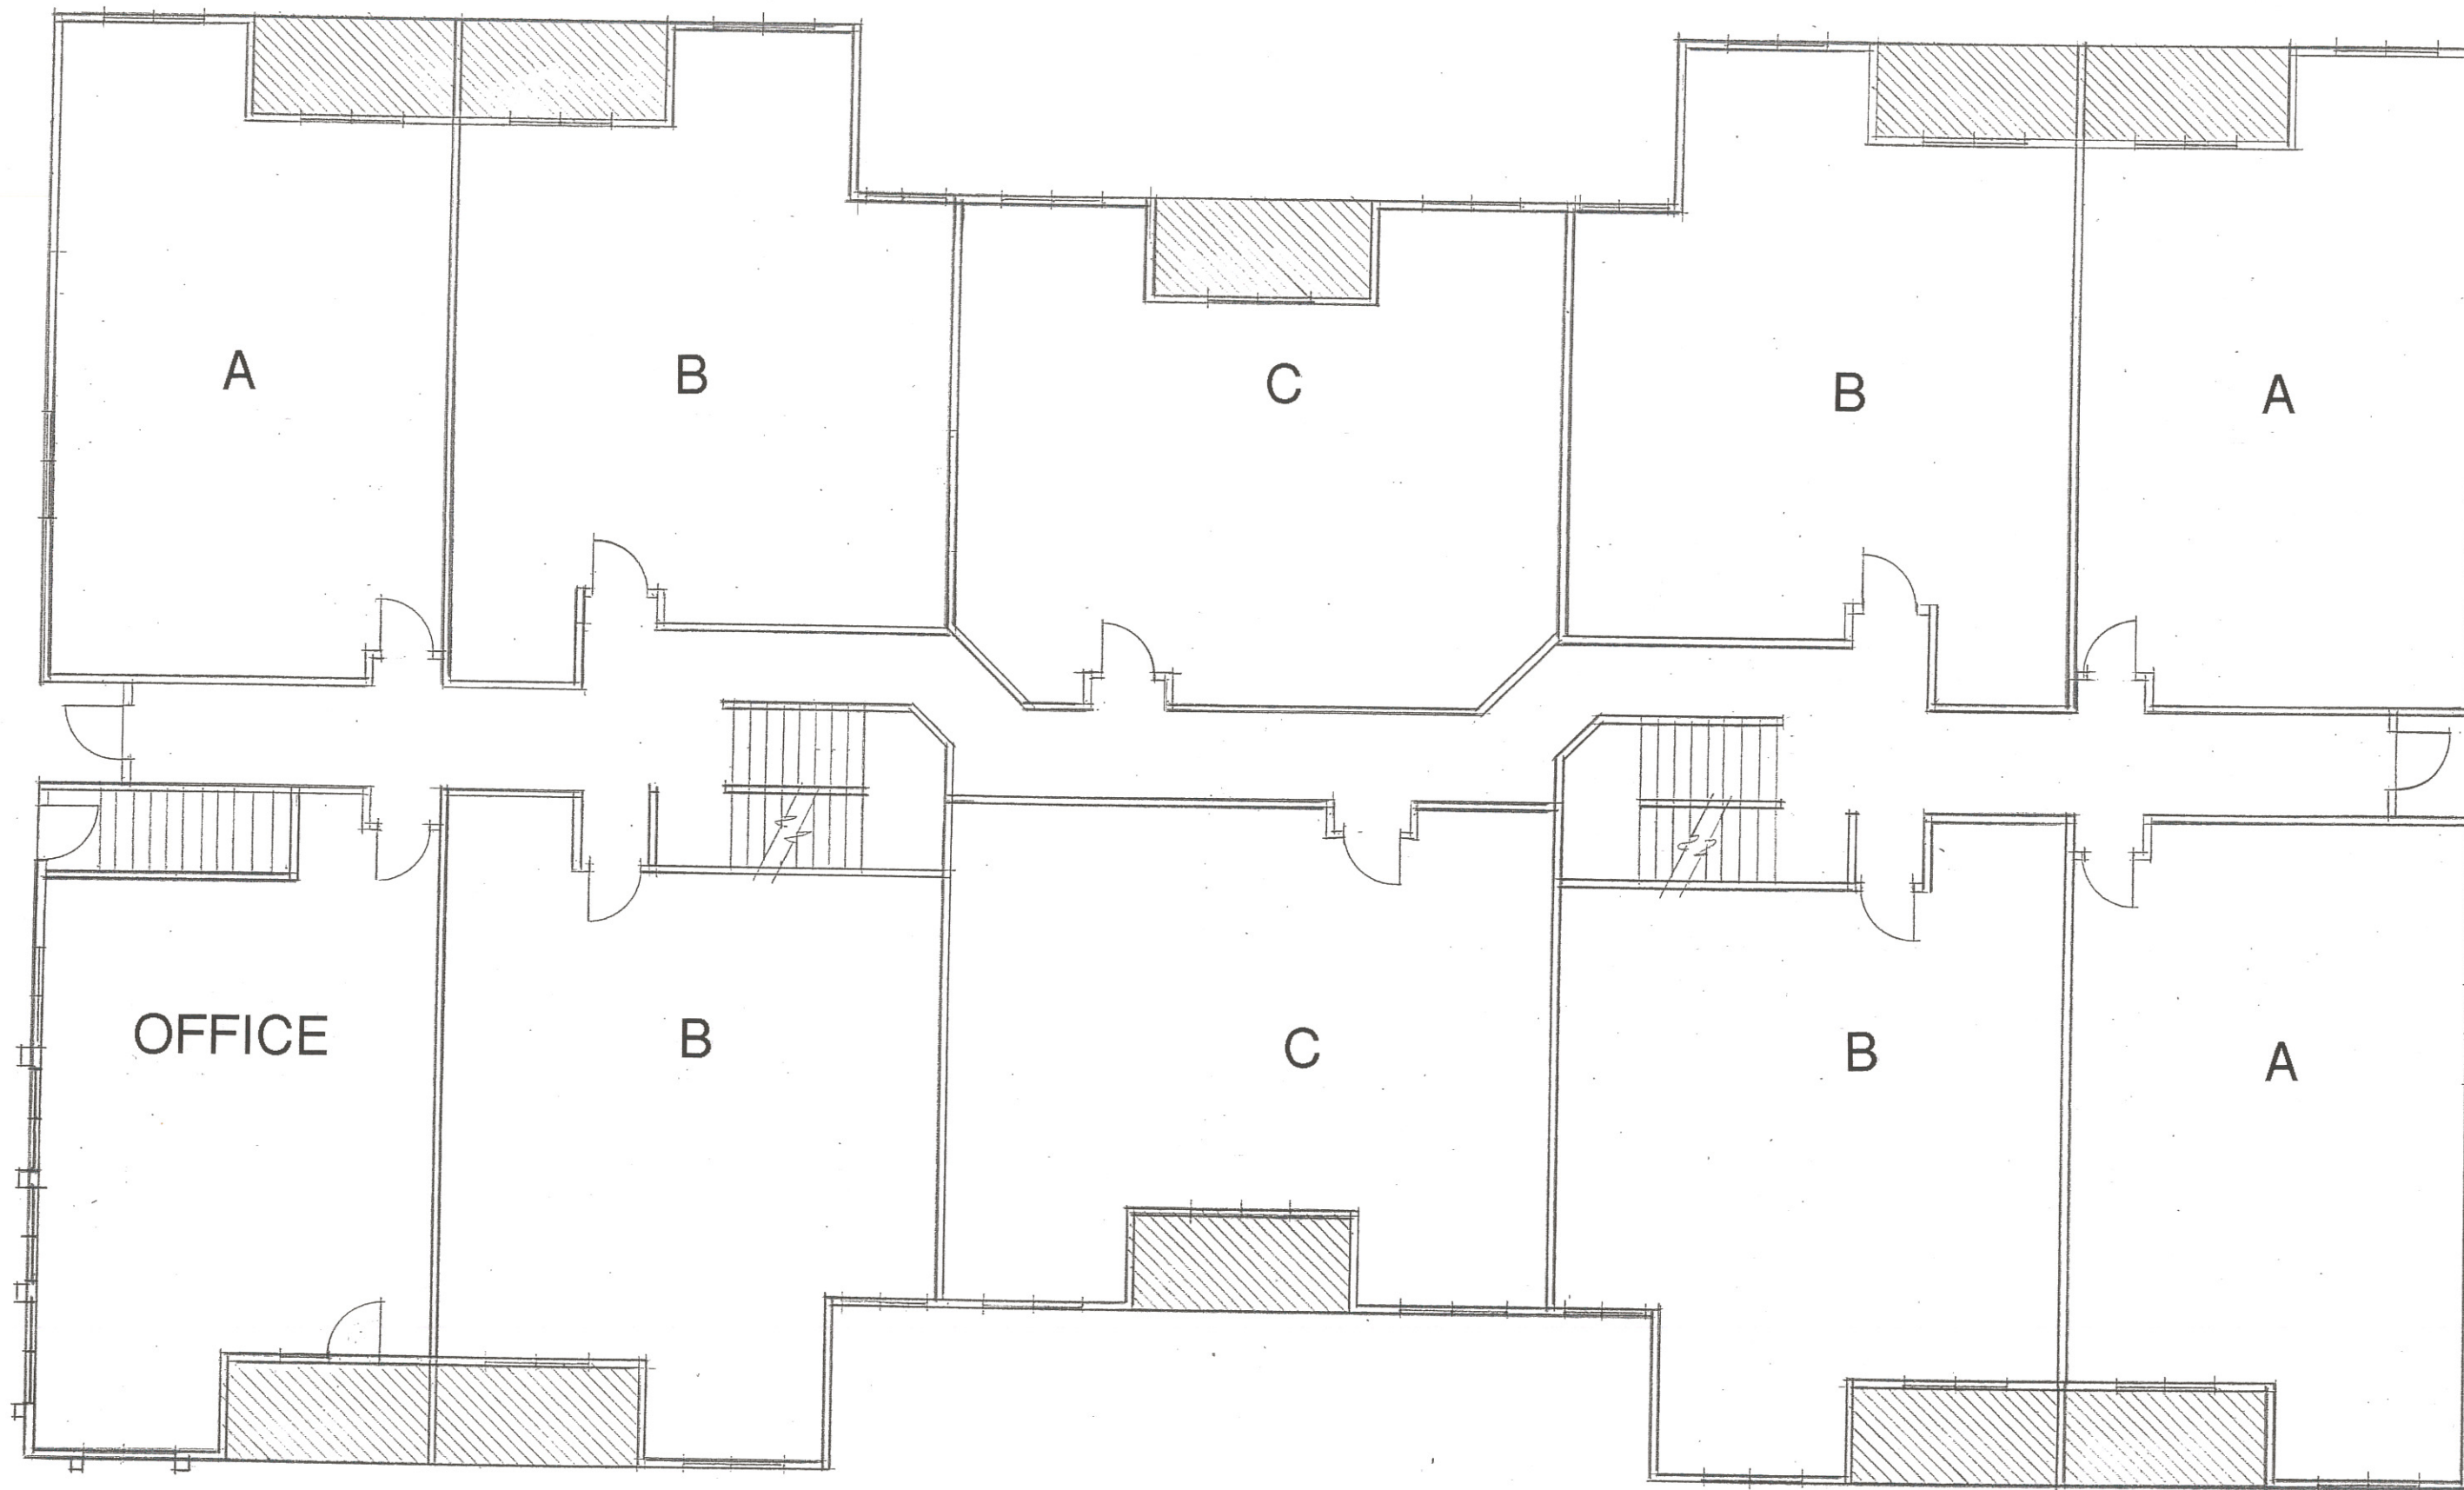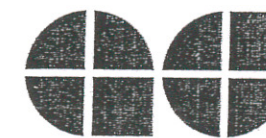



FIRST FLOOR PLAN

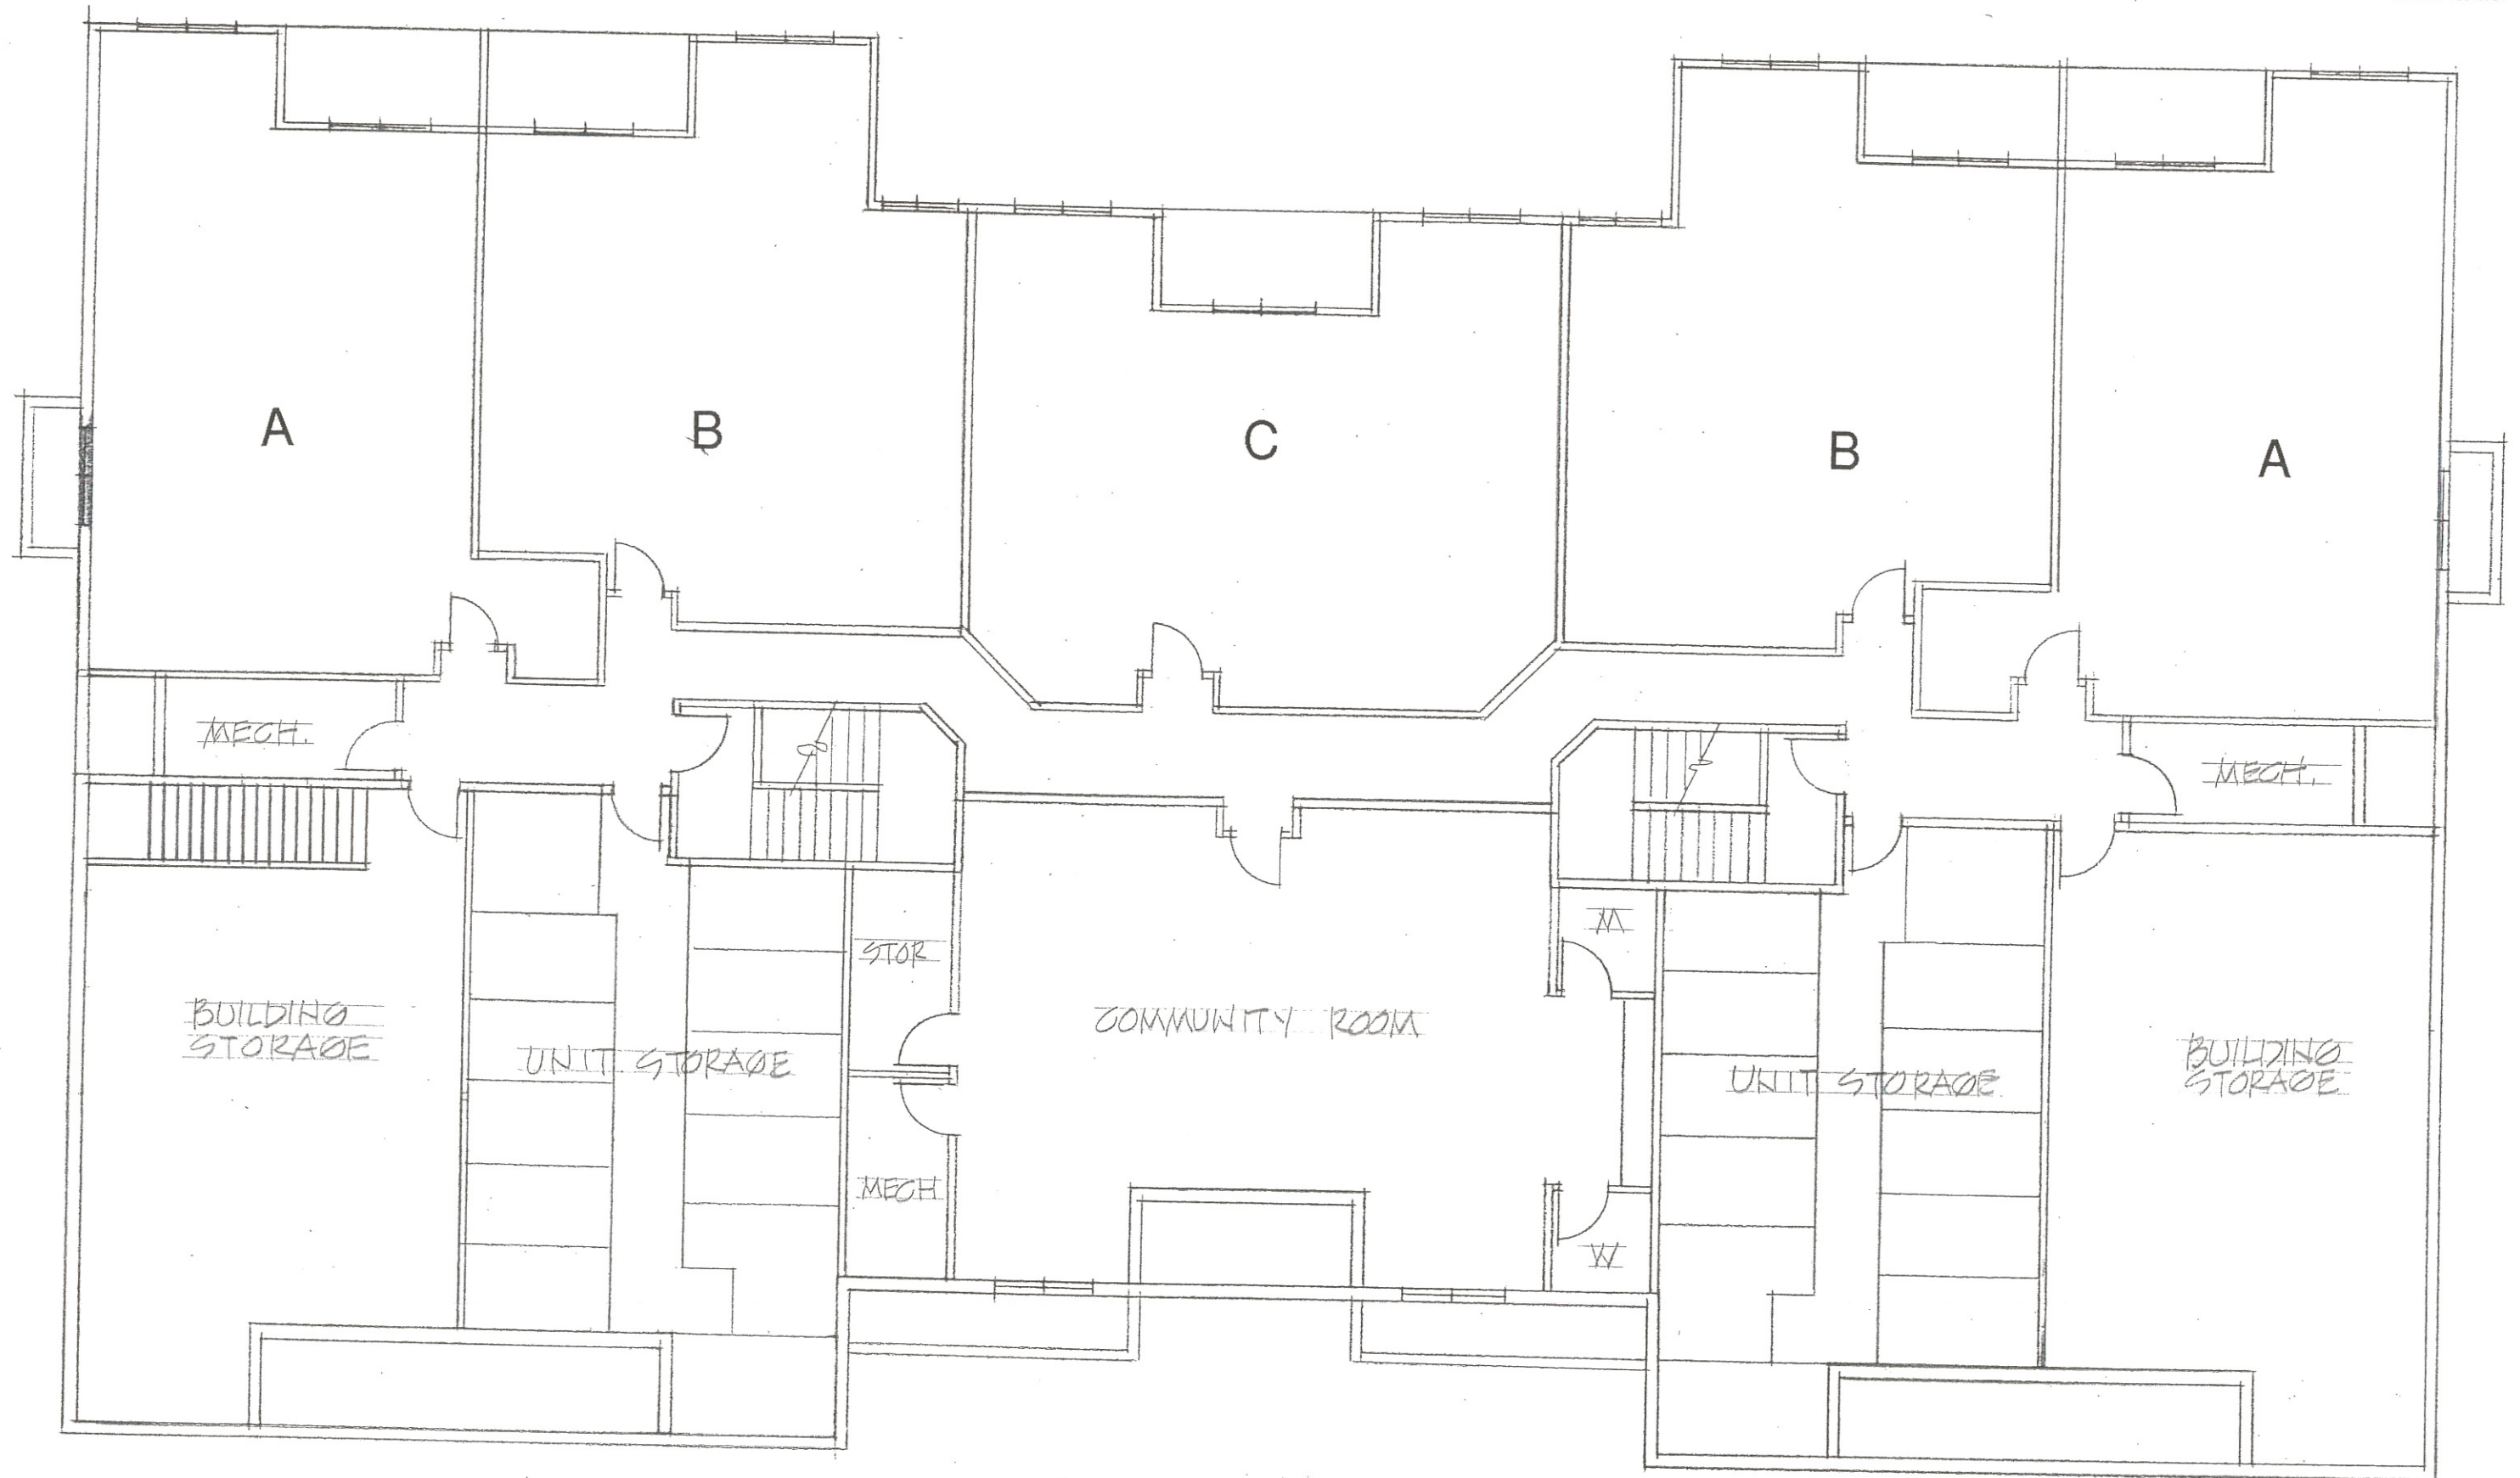
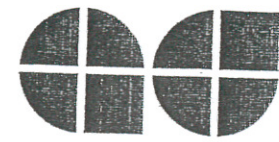



LOWER LEVEL PLAN

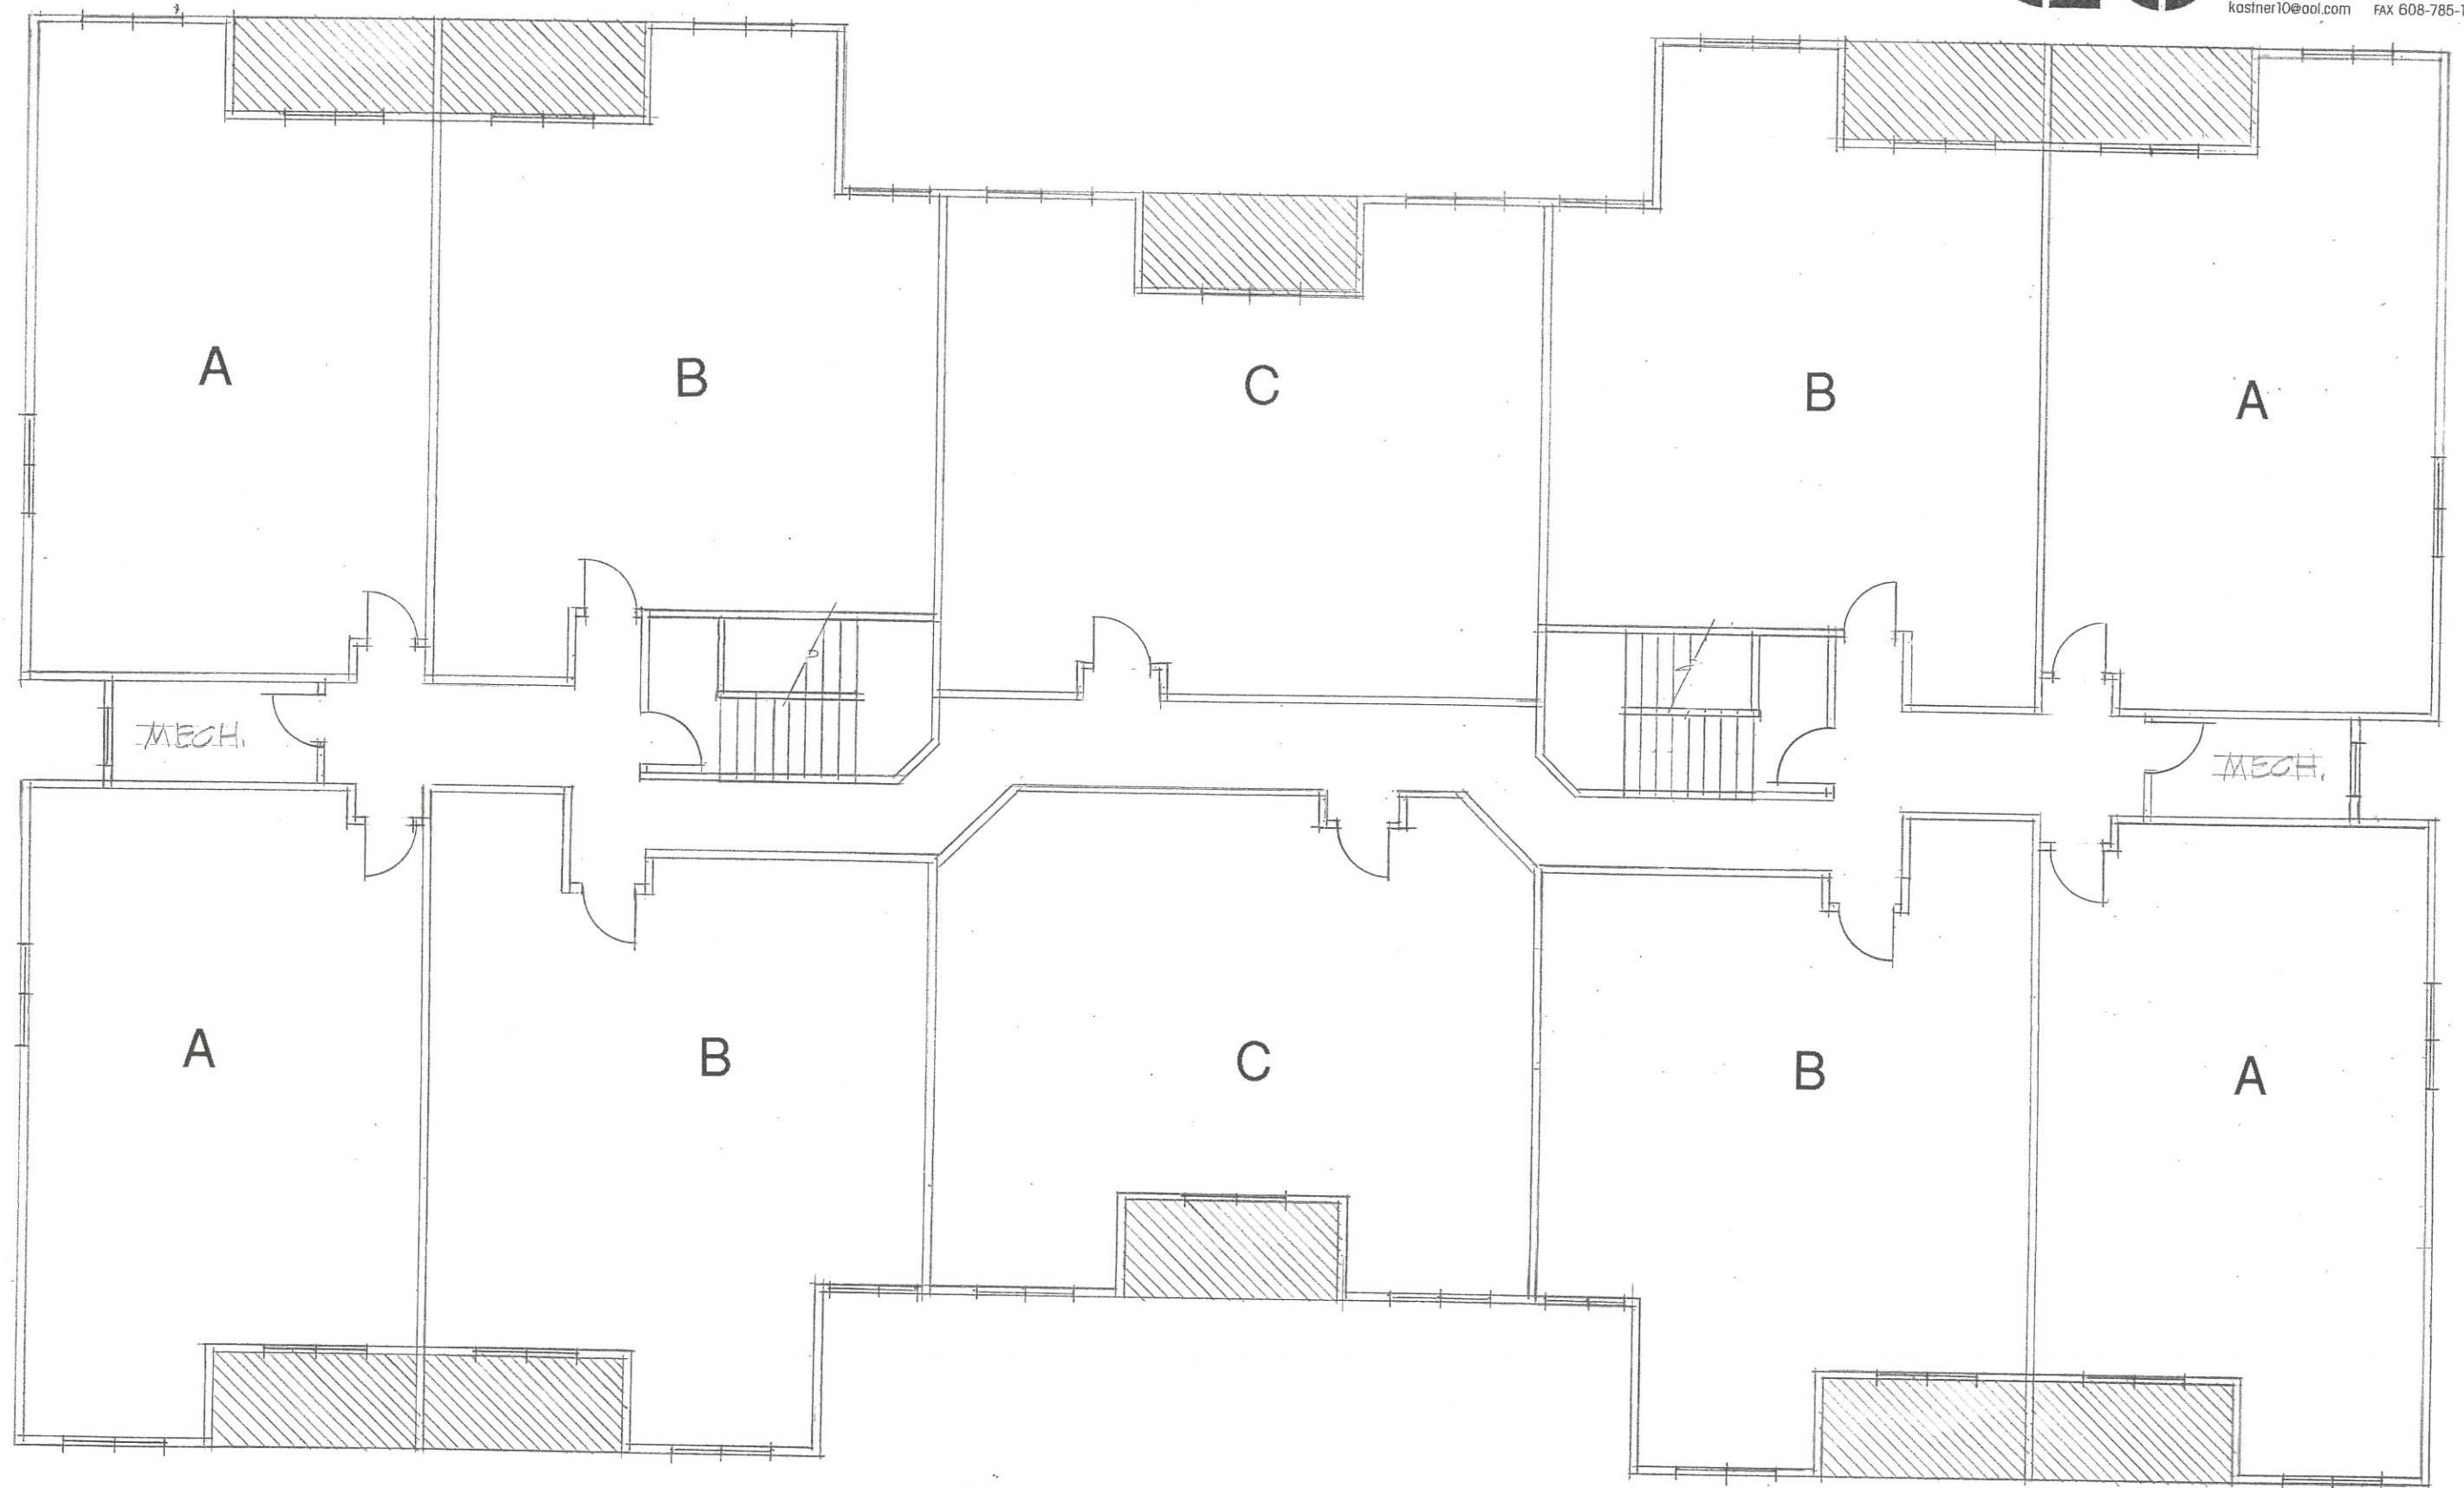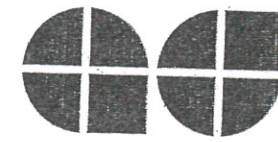

SECOND FLOOR PLAN

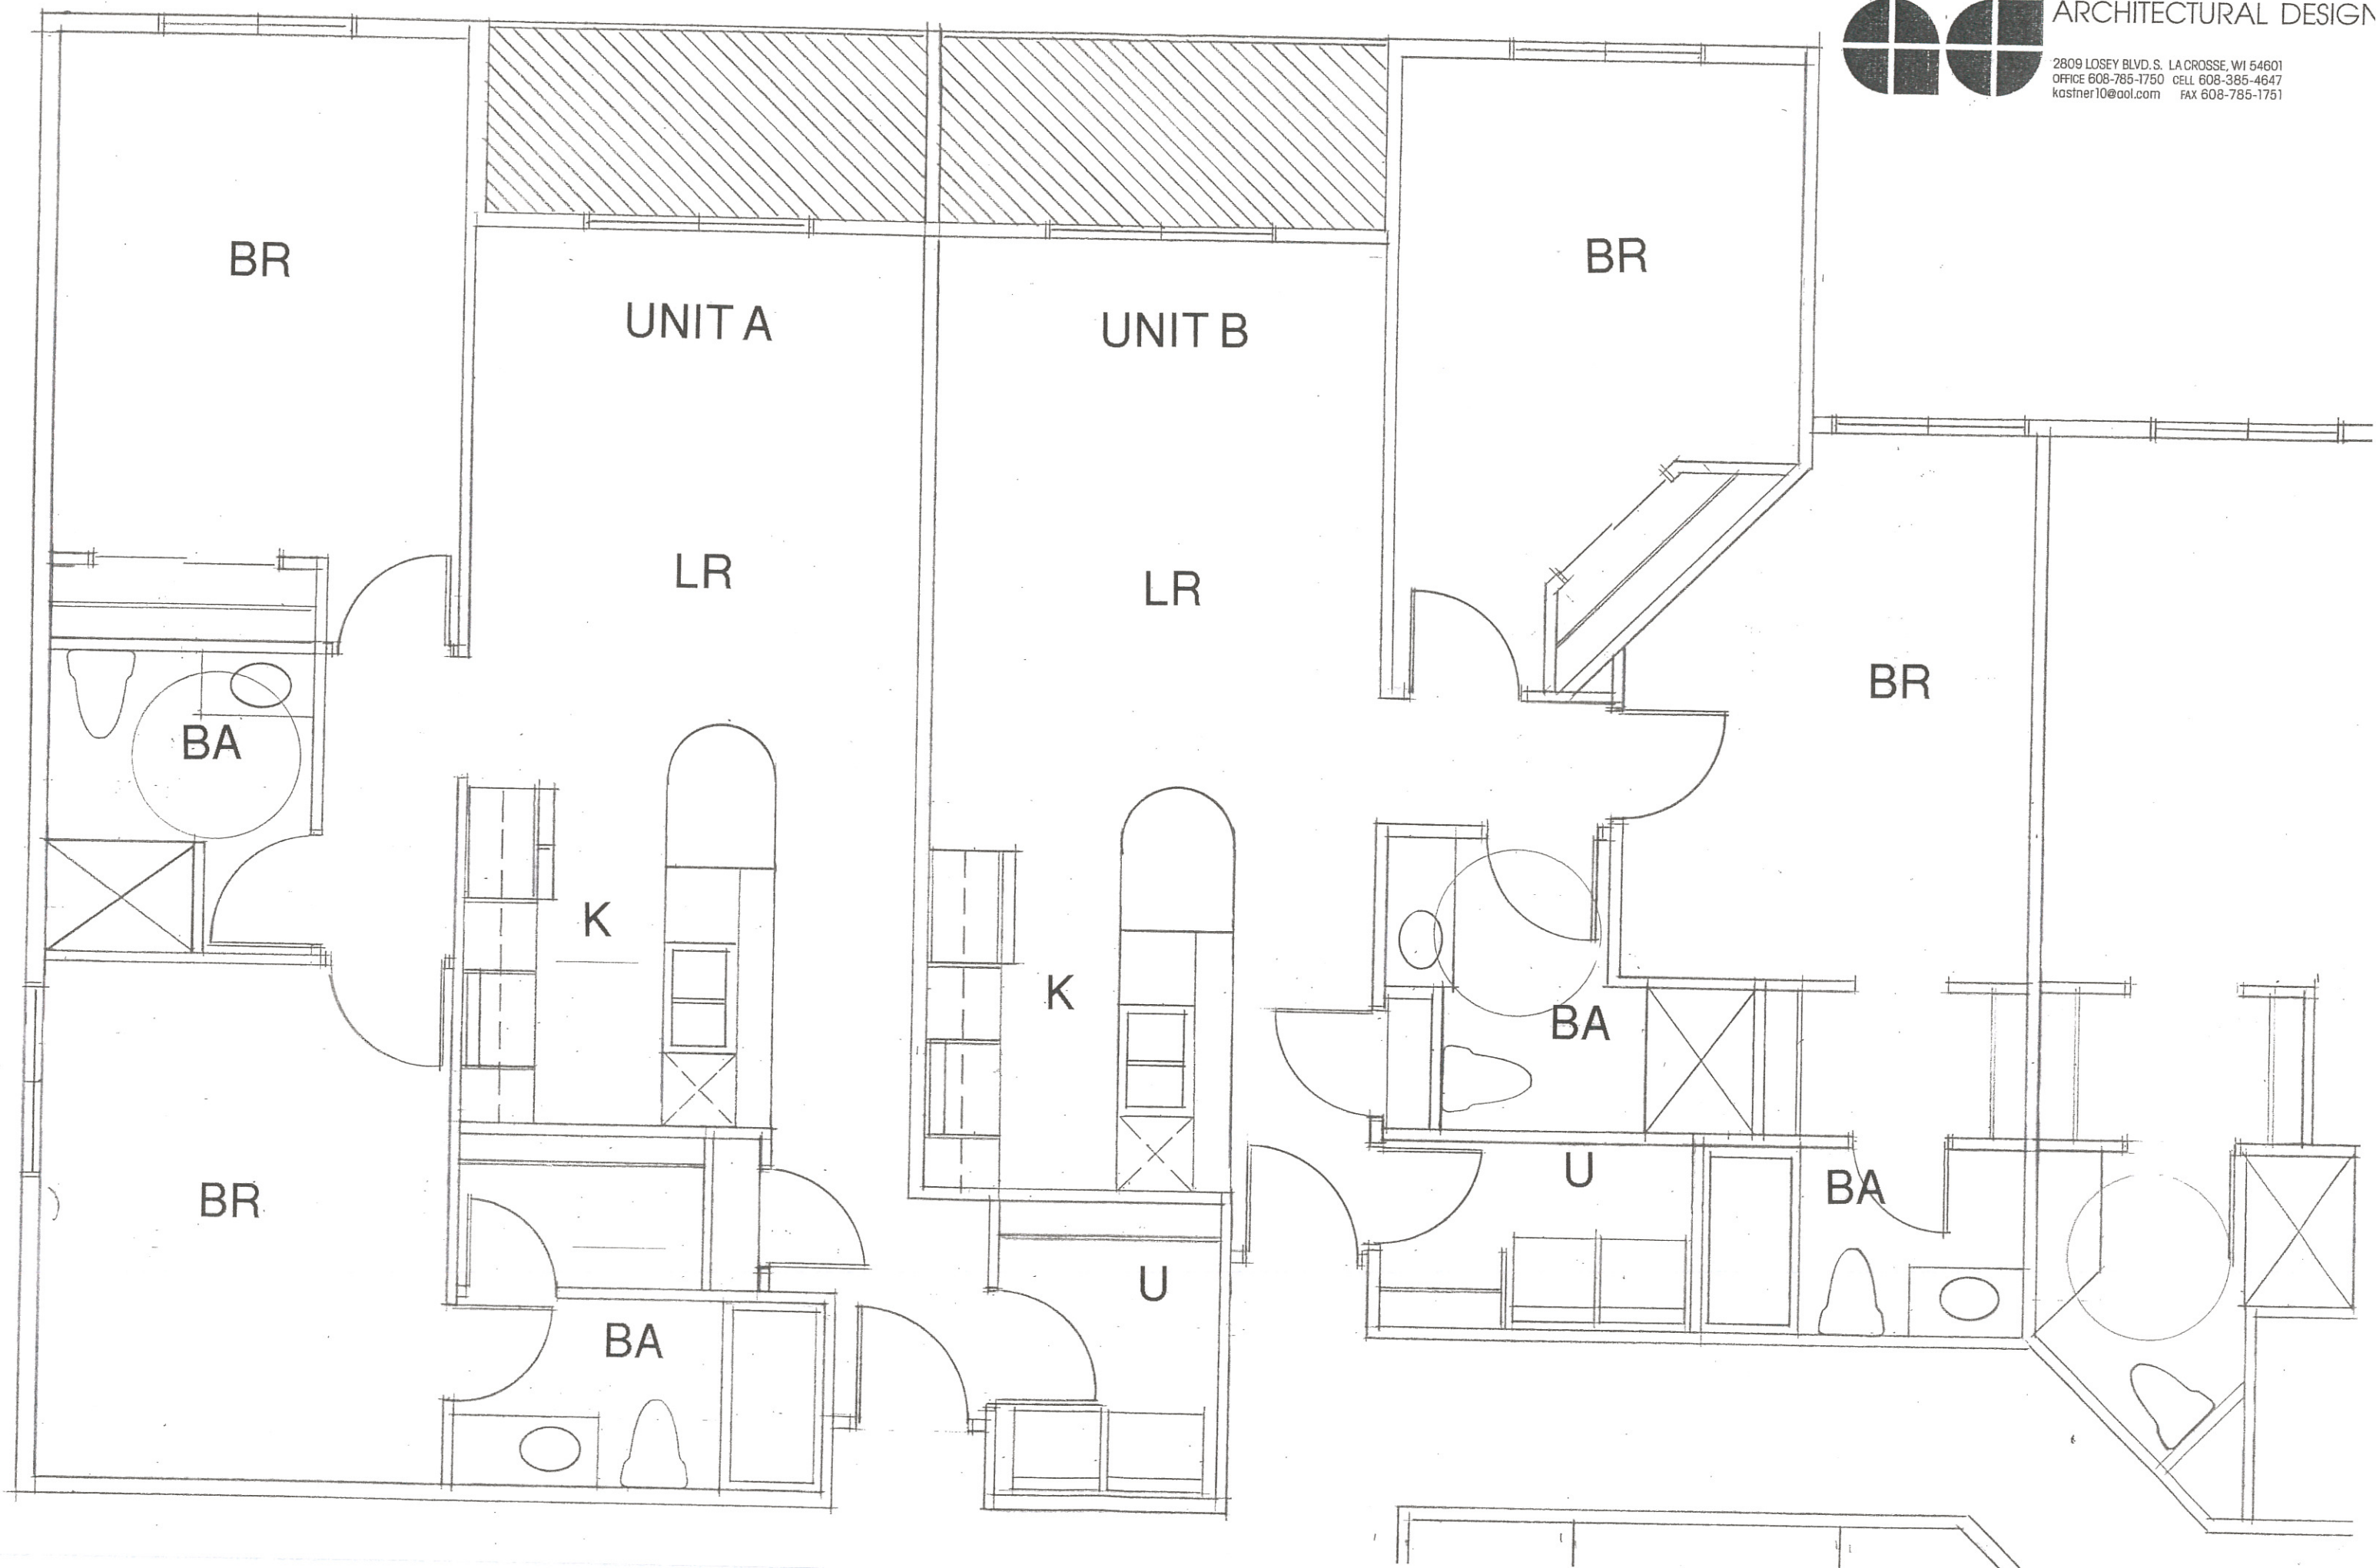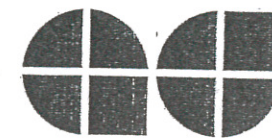

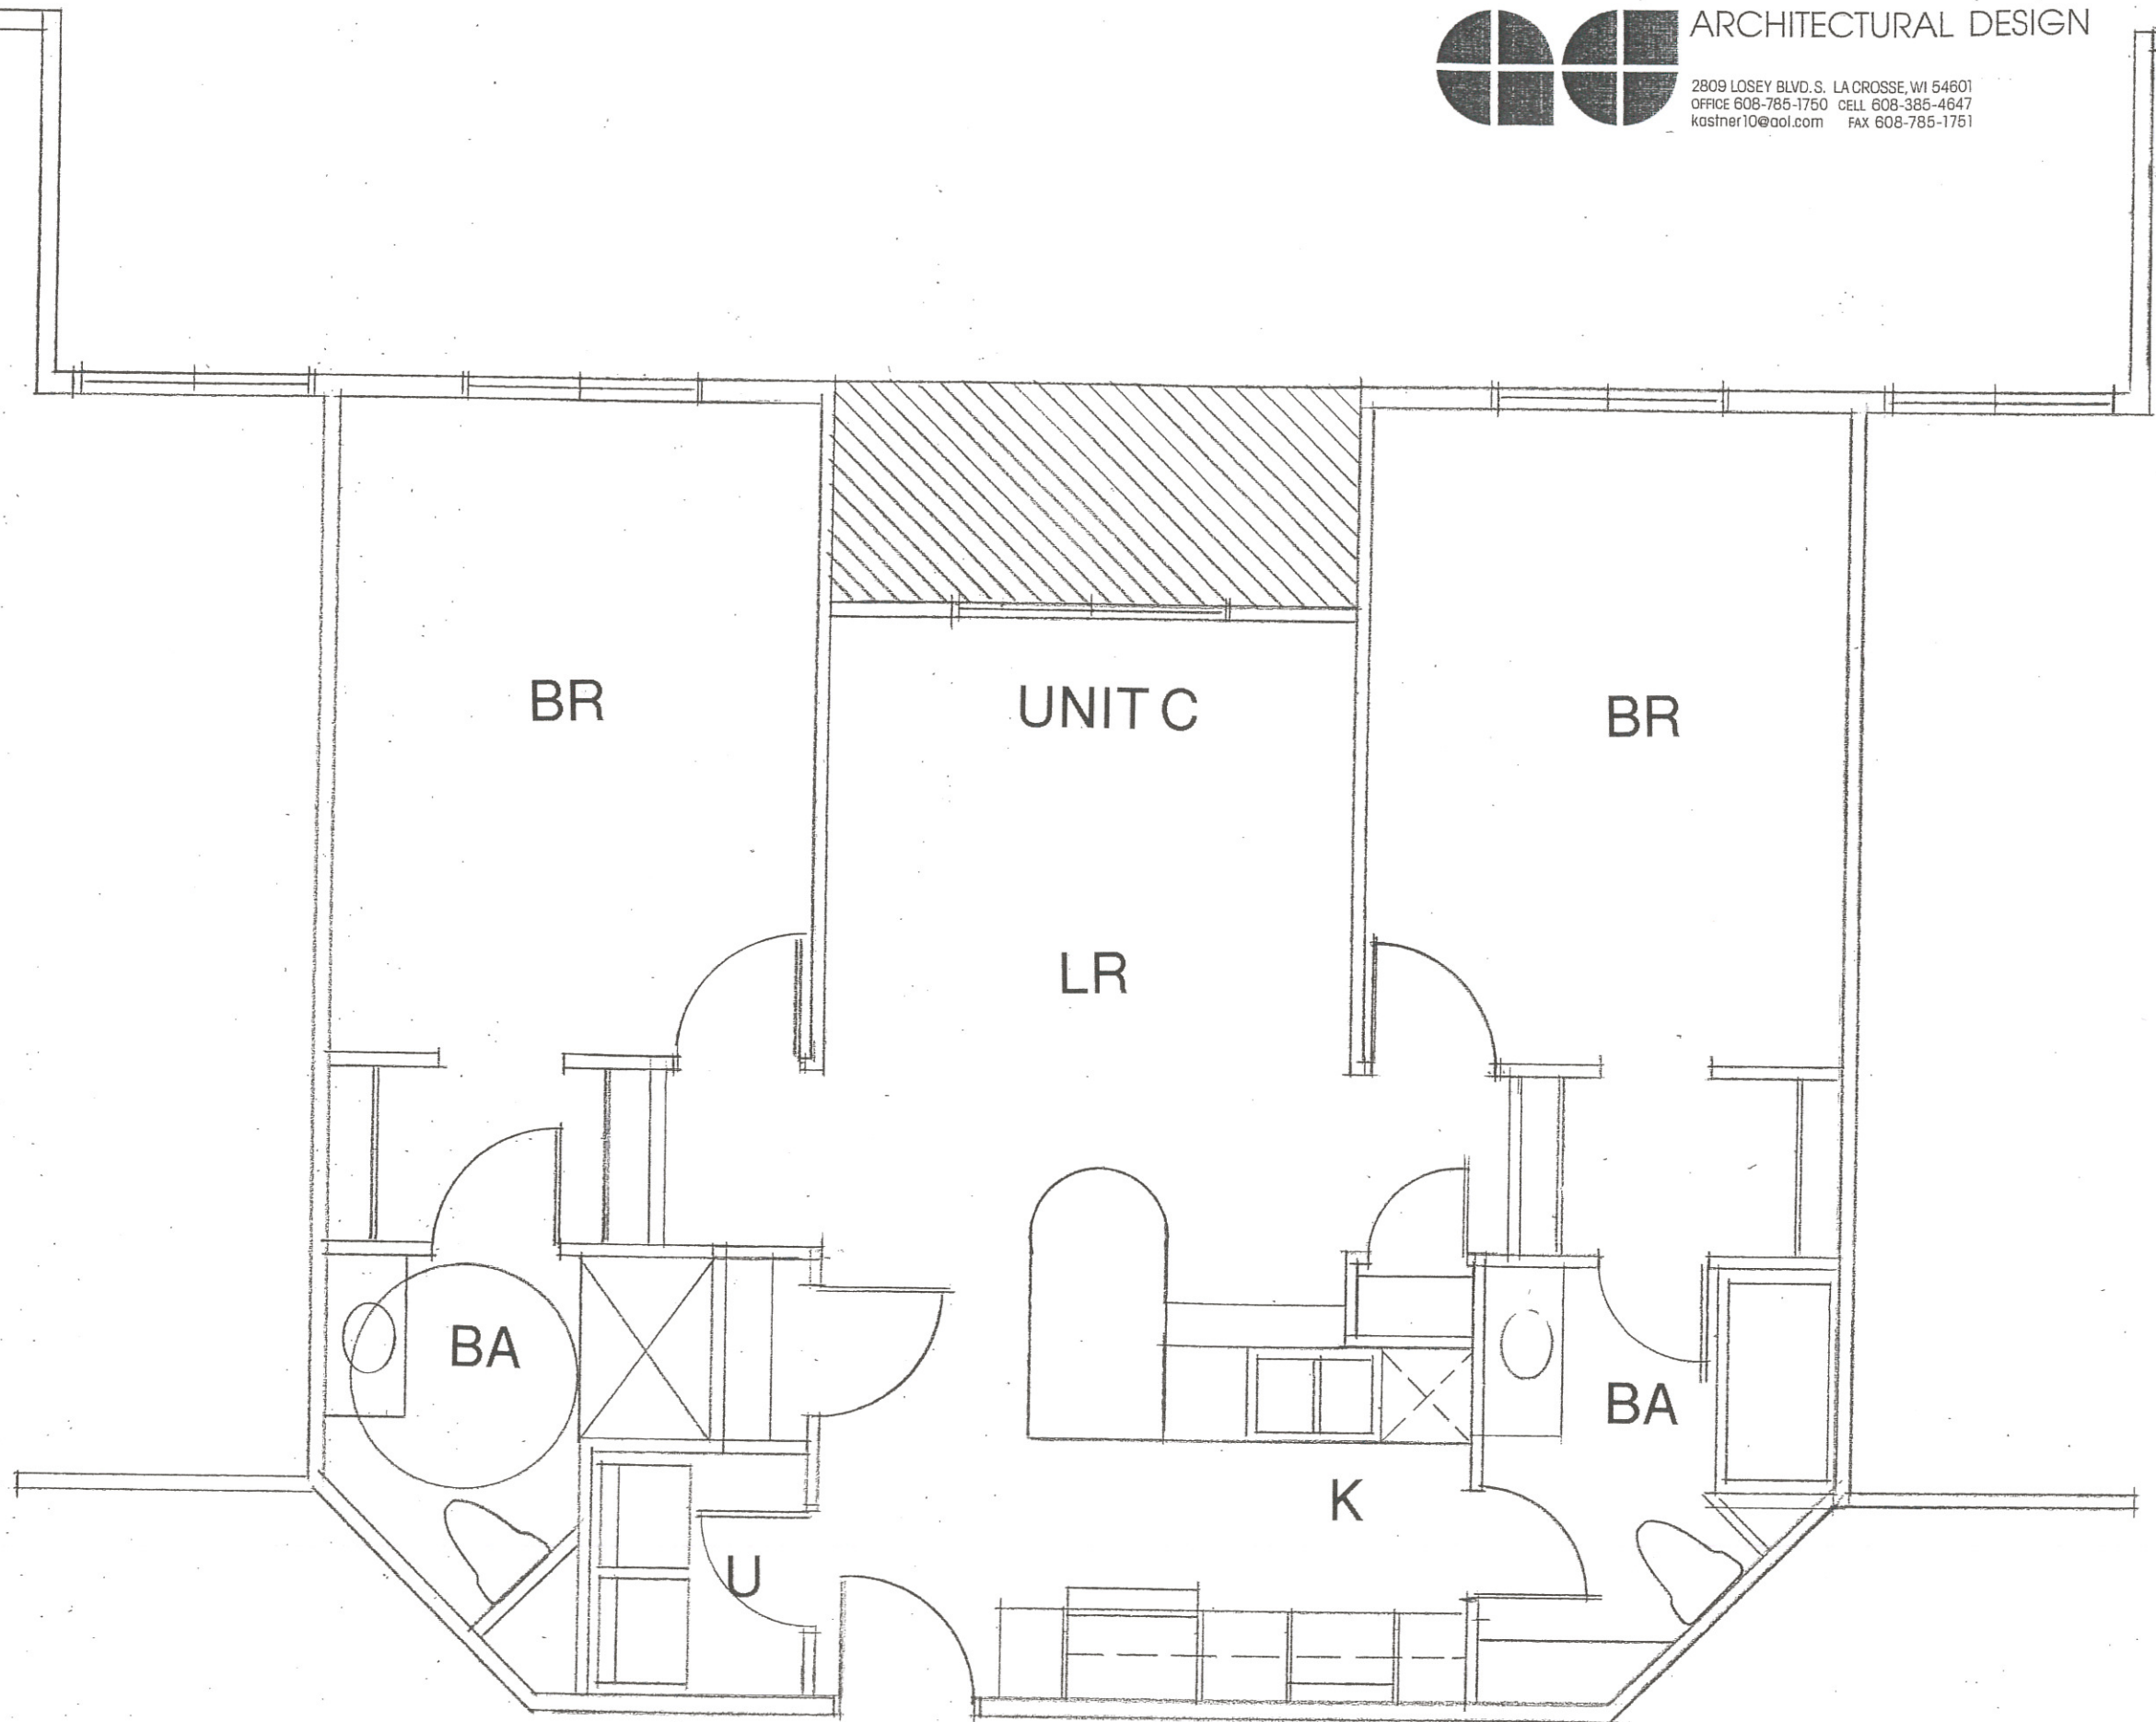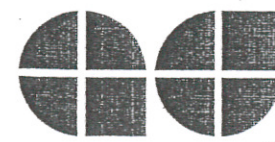

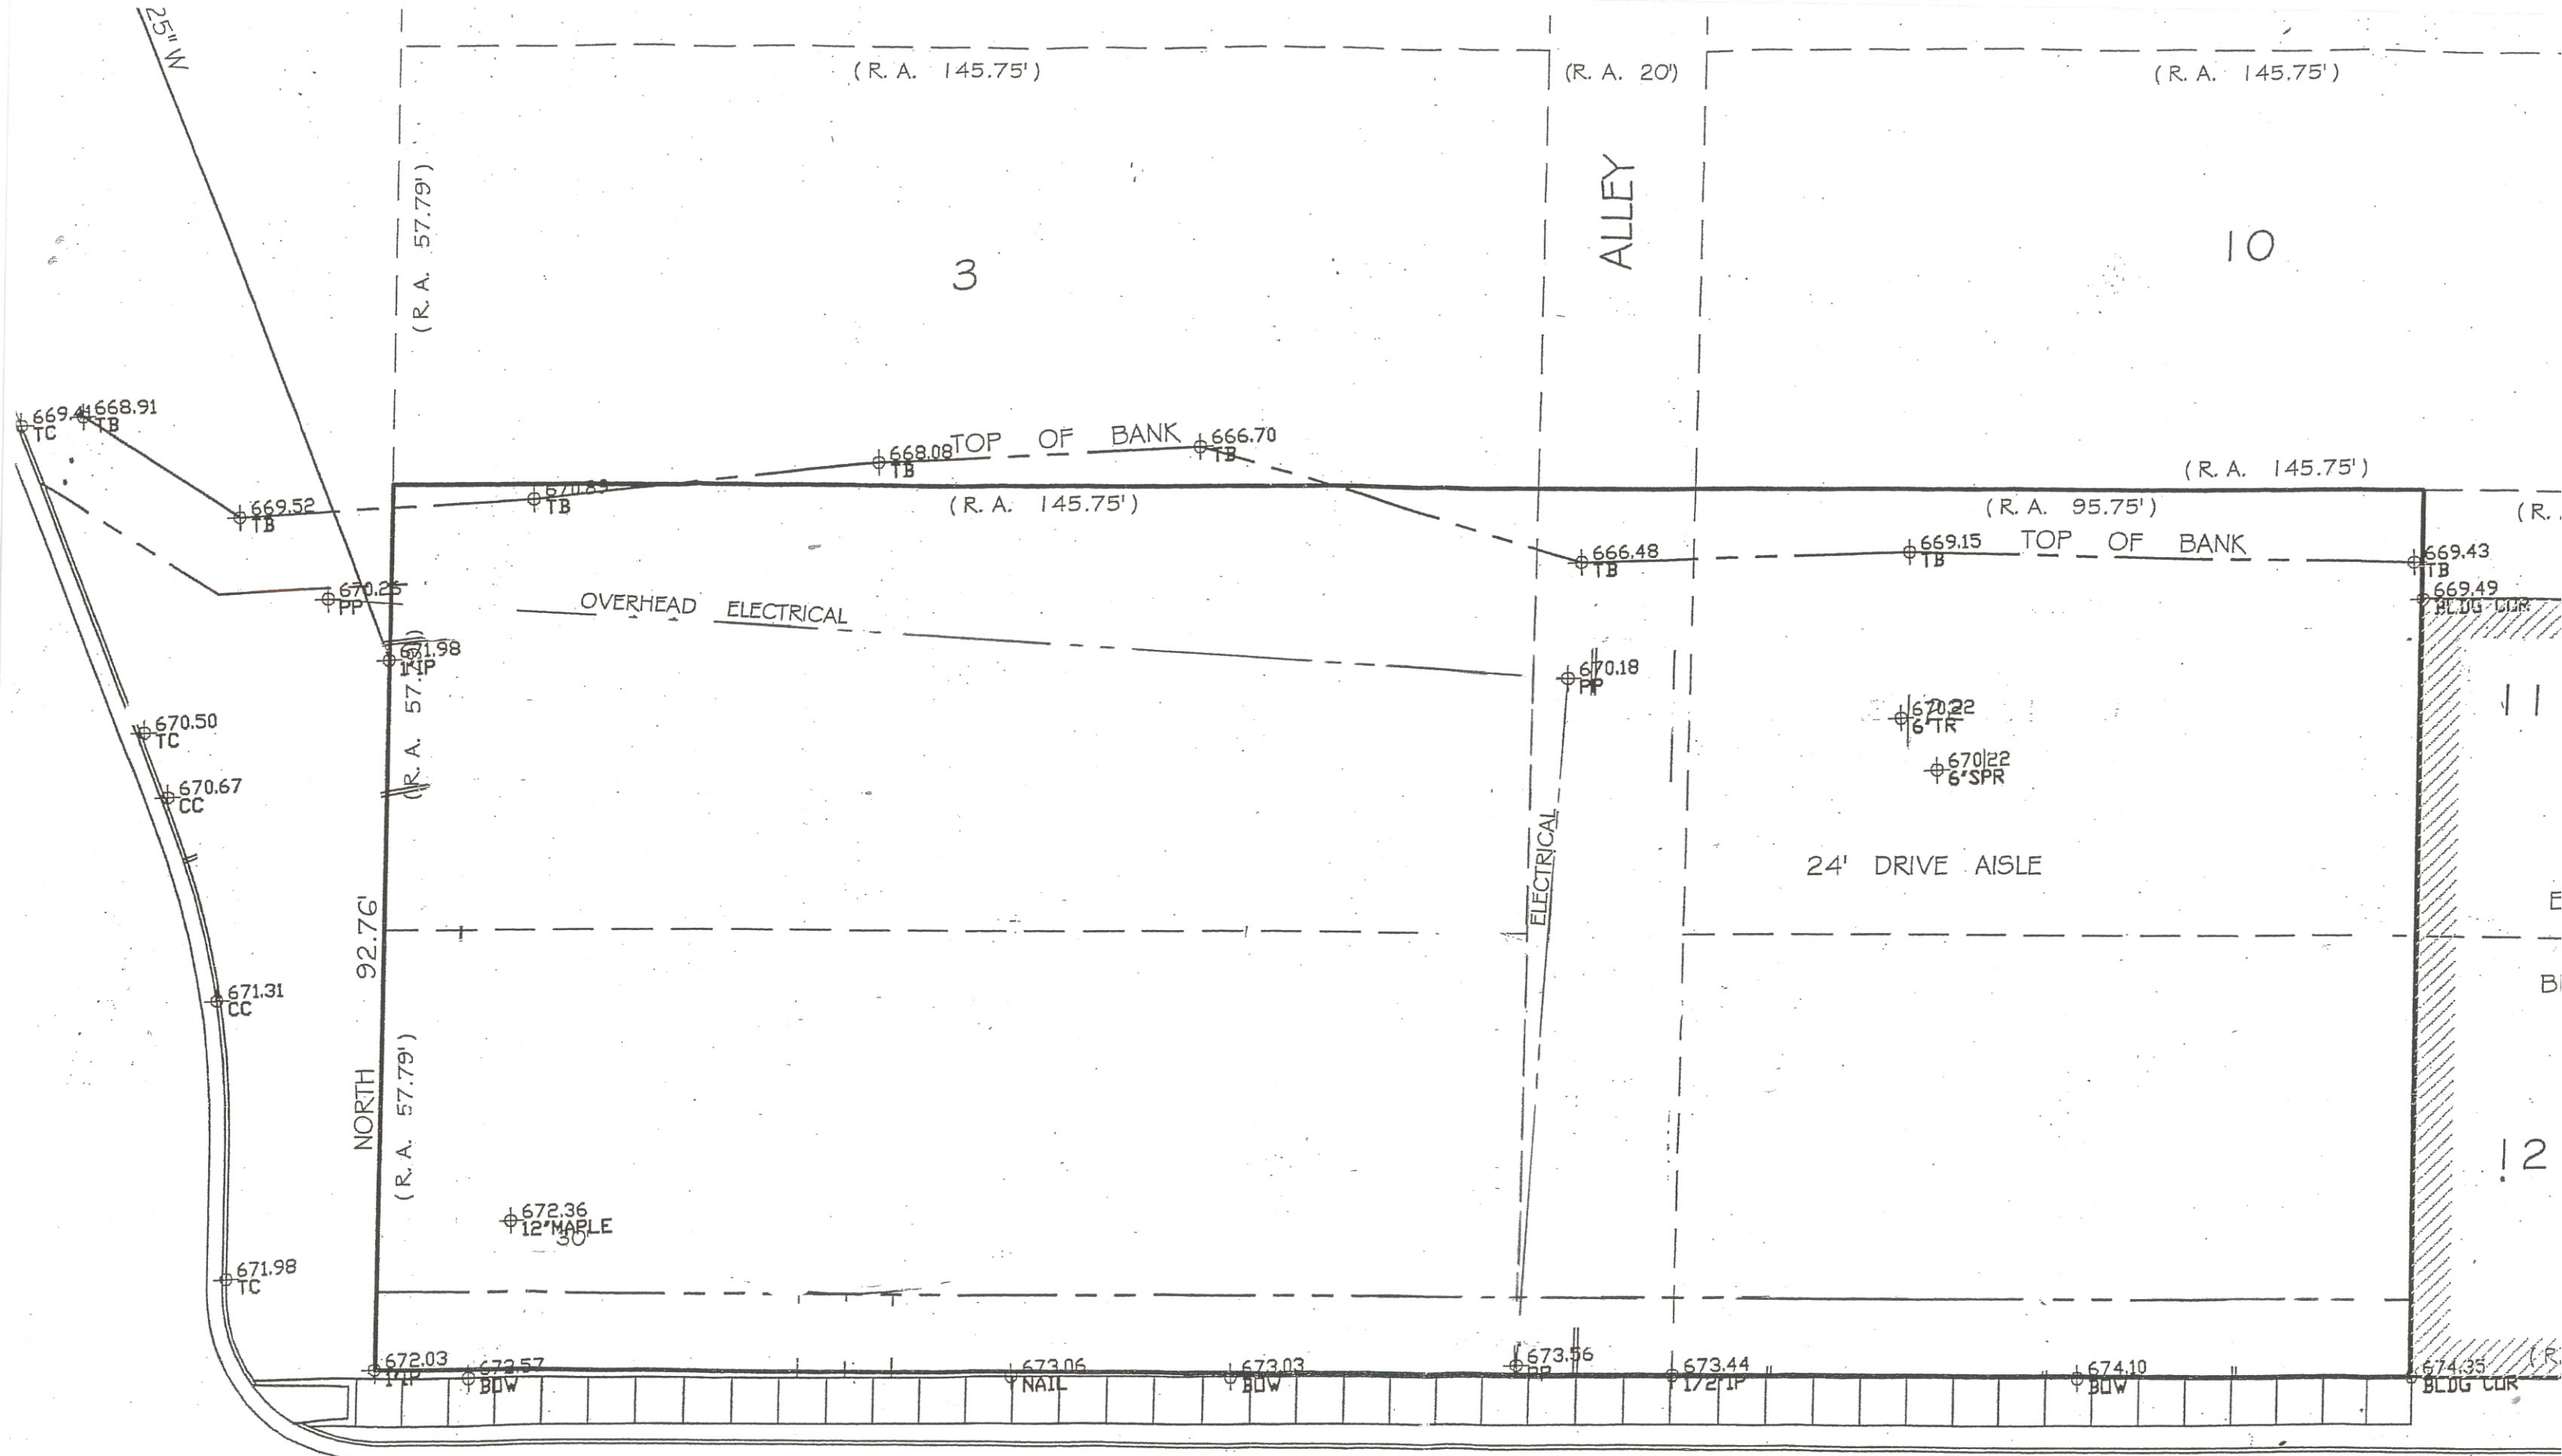

1A CROSS STREET