


SAINT JAMES CHURCH
BUILDING ADDITION
1032 CALEDONIA ST
LACROSSE, WI 54603

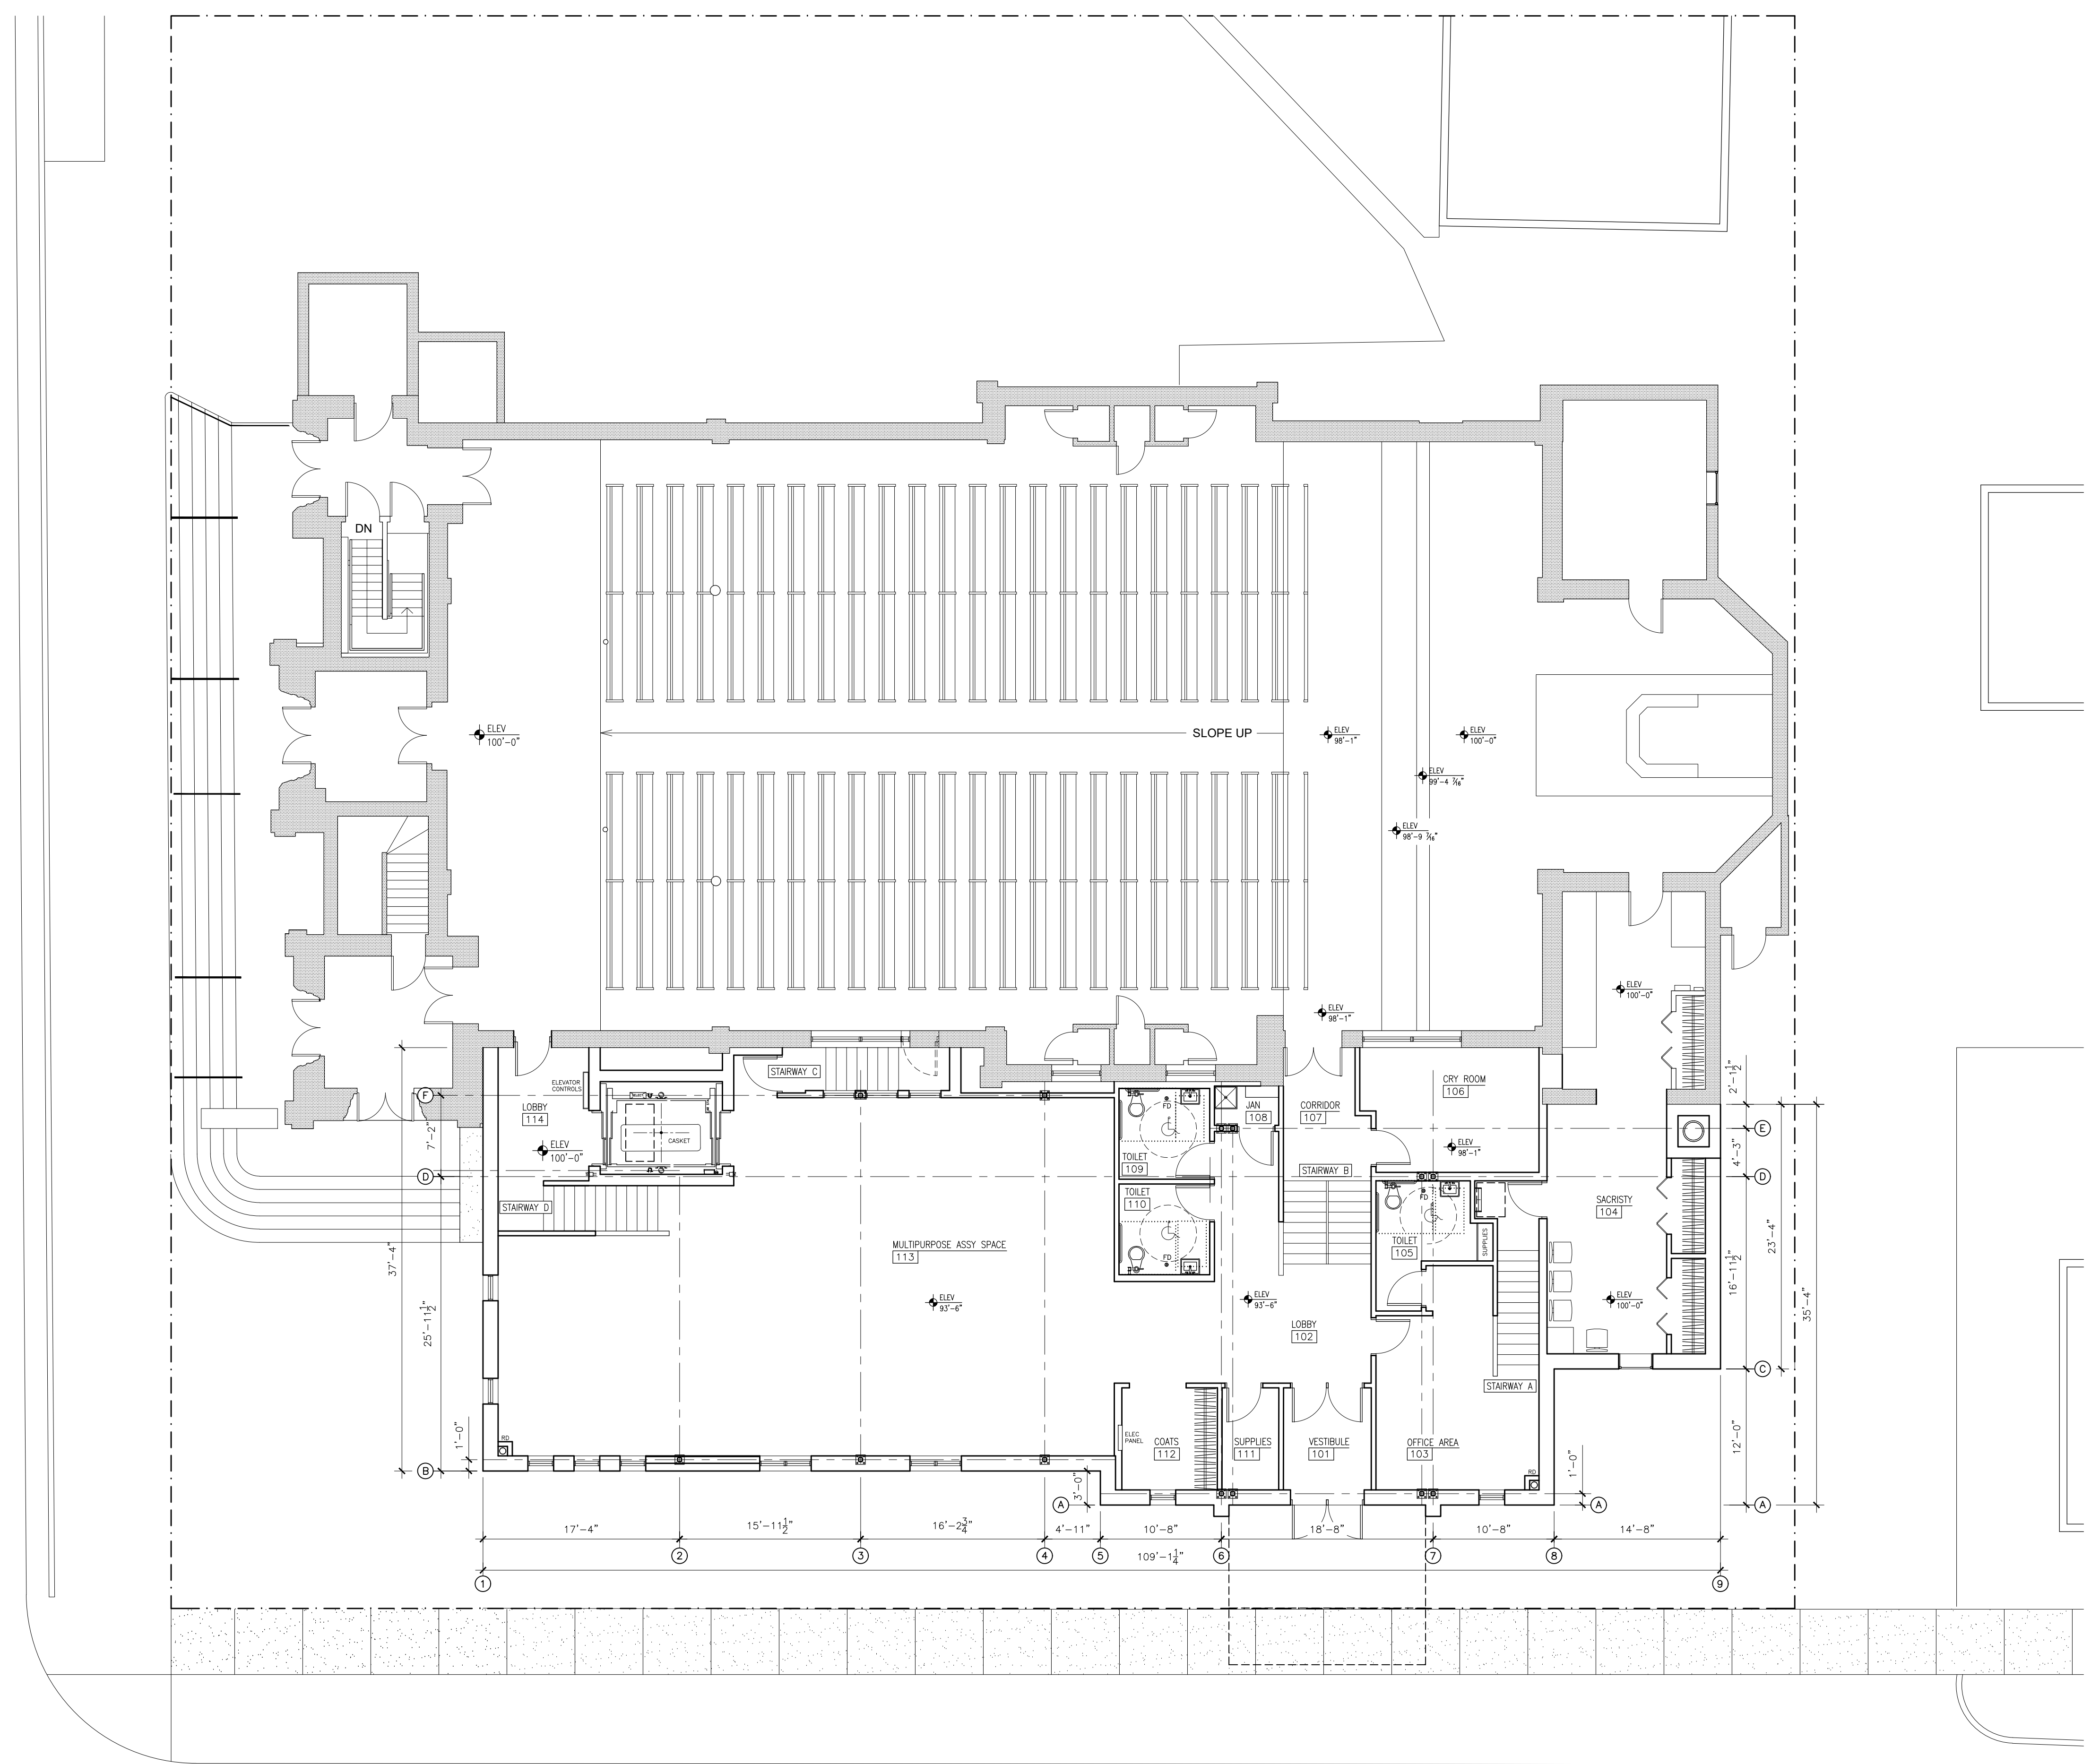

I HEREBY CERTIFY THAT THIS PLAN, SPECIFICATION, OR REPORT WAS PREPARED BY ME, OR UNDER MY DIRECT SUPERVISION AND THAT I AM A DULY LICENSED PROFESSIONAL UNDER THE LAWS OF THE STATE OF WISCONSIN.

SIGNED _____
DATE _____
NUMBER _____

THIS DRAWING IS AND WILL REMAIN THE PROPERTY OF THE DESIGNER AND ANY REPRODUCTION OR USE FOR ANYTHING BUT THE SPECIFICALLY AGREED UPON PURPOSES, WITHOUT THE PRIOR WRITTEN CONSENT OF THE DESIGNER, IS STRICTLY PROHIBITED.

JOB # 18026

MAR 28, 2019

REVISIONS

PLOT 1/8" = 1'-0"

EXISTING & ADDITION
FIRST FLOOR PLAN

1 EXISTING & ADDITION FIRST FLOOR PLAN
1/8" = 1'-0"