


FARNAM FLATS LANDSCAPE PLAN

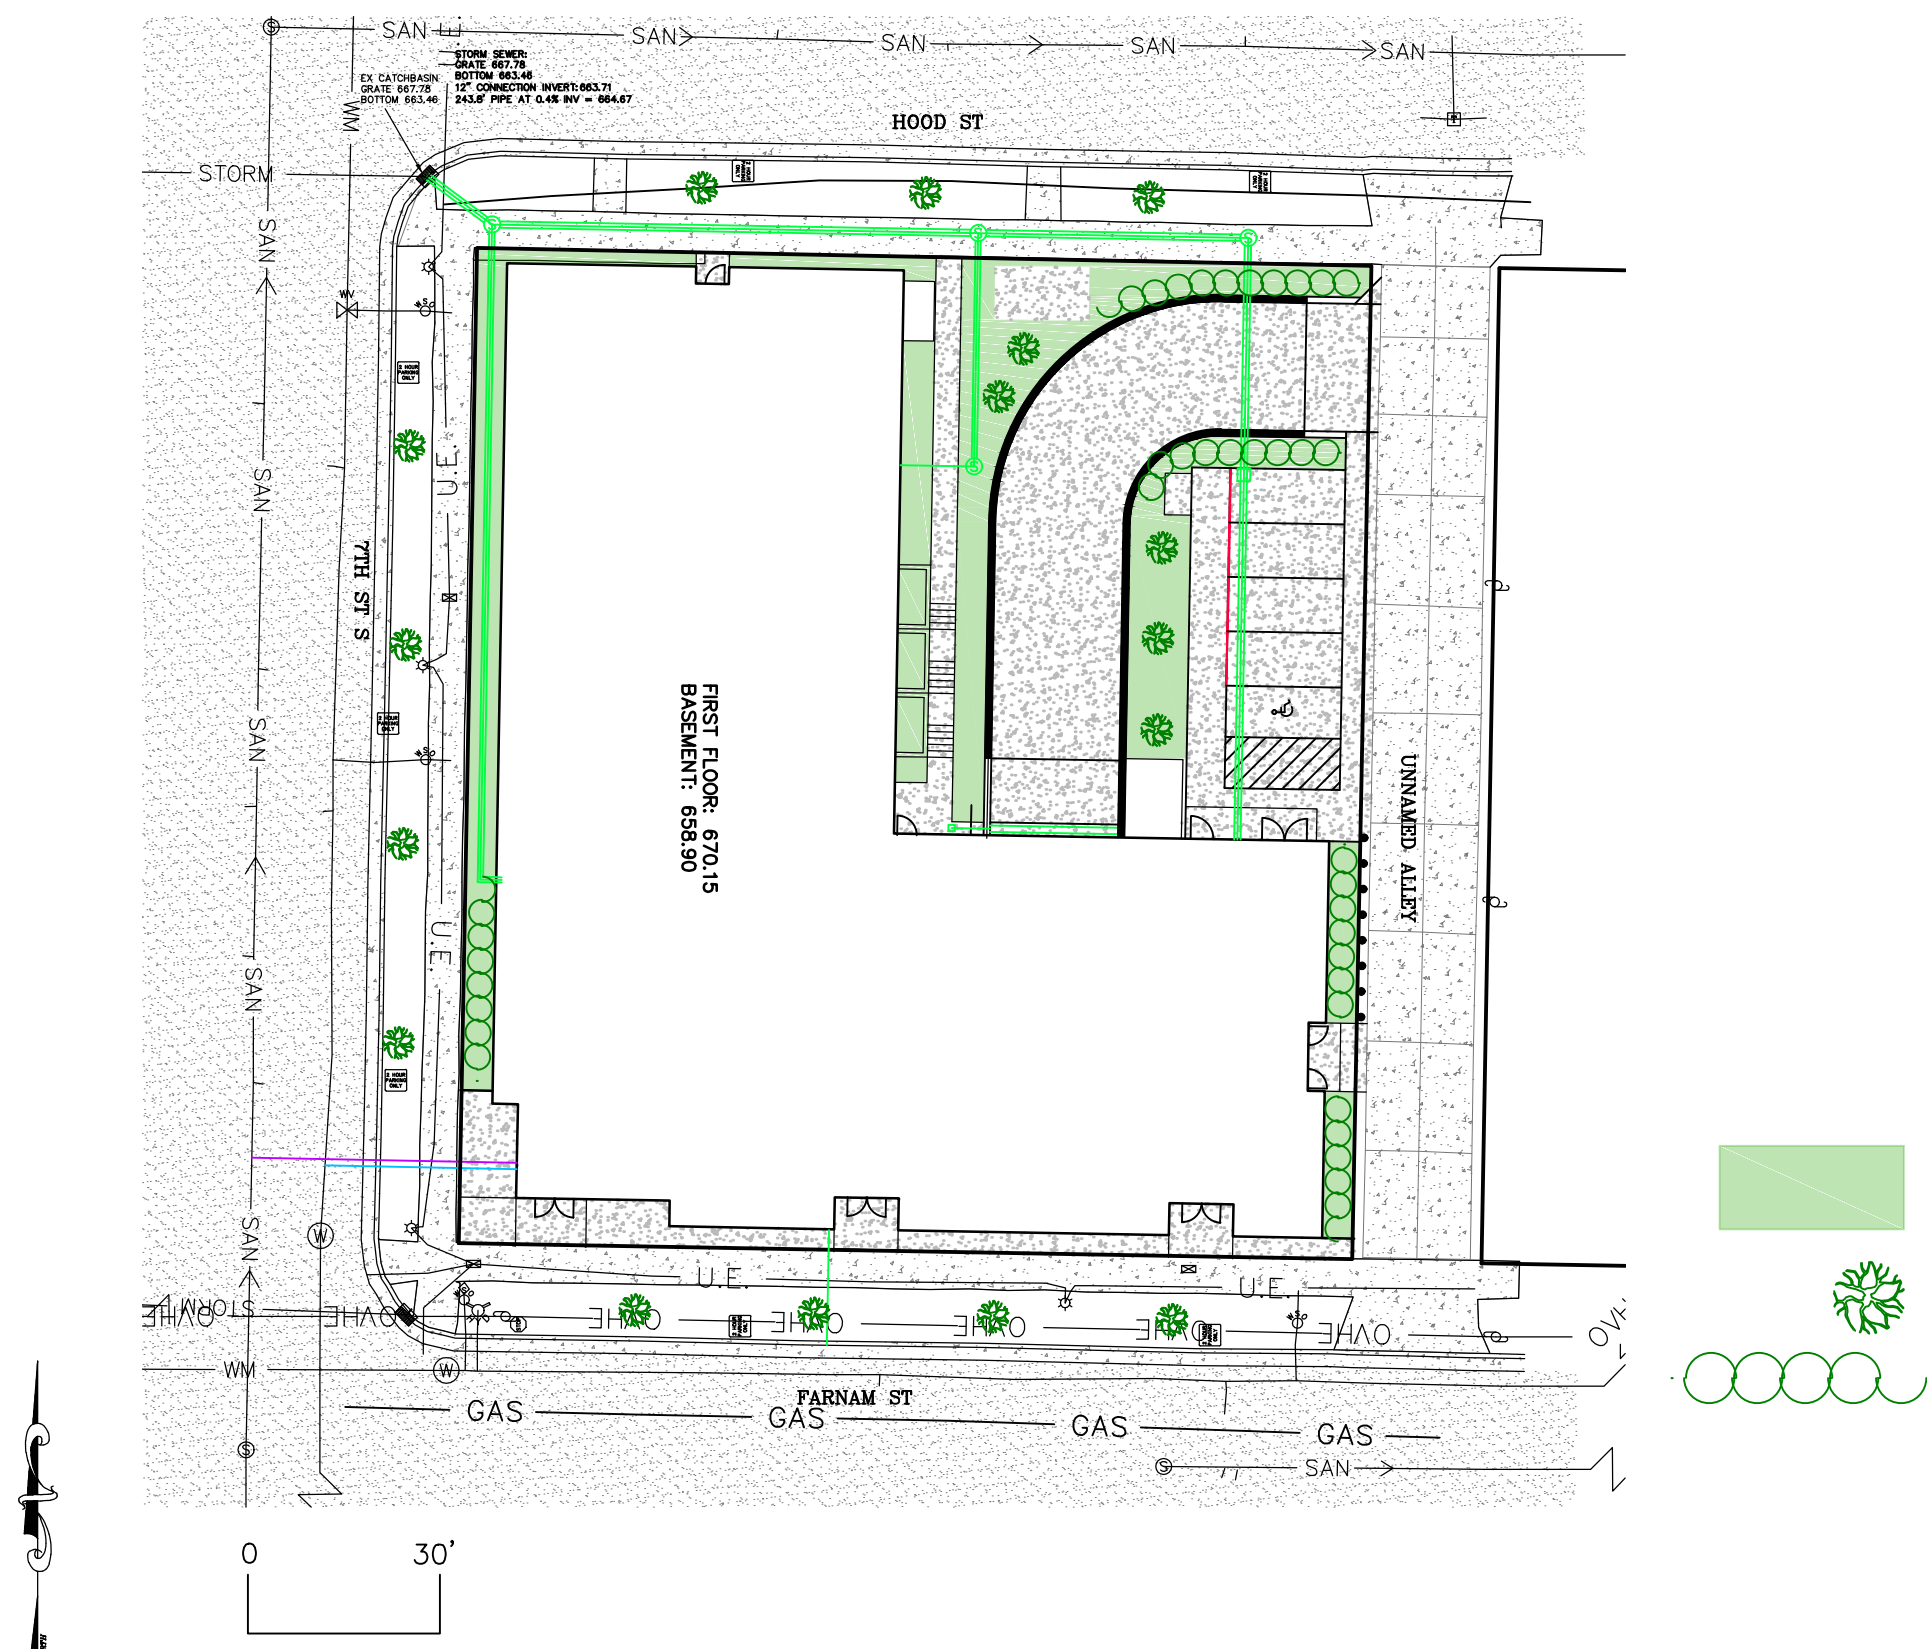

–ALL EXISTING BOULEVARD TREES SHALL BE REMOVED.

–4 BOULEVARD TREES ON FARNAM ST – CRABAPPLE OR EASTERN REDBUD (APPROVED FOR UNDER POWER LINES)

–4 BOULEVARD TREES ON 7TH ST S, 3 BOULEVARD TREES ON HOOD ST, & 5 TREES REQUIRED WITHIN PROPERTY – KENTUCKY COFFEE TREE, HACKBERRY, AMERICAN LINDEN, MAPLE, OR OAK

–46 SHRUBS REQUIRED WITHIN PROPERTY



LANDSCAPE/GREENSPACE AREA

PROPOSED DECIDUOUS TREE

PROPOSED SHRUBS

G³

G-Cubed

14070 Hwy 52 S.E.
Chatfield, MN 55923

ENGINEERING
SURVEYING
PLANNING

Ph. 507-867-1666
Fax 507-867-1665
www.ggg.to