

Trees Required for Frontage: 7
Trees Required for landscape area: 18
Shrubs required for landscape area: 74

Trees Provided:
Existing 11 + 2 New = 13 Total Trees

Shrubs Provided:
47

Native Forbs/Grasses:
130

*Site Landscape Requirements not met due to site constraints.

#	Common Name	Scientific Name	#	Size	#	Quantity
	Eastern Redbud	Cercis canadensis	#25 CONTAINER TREE			2.00
	Regent Saskatoon Serviceberry	Regent Saskatoon Serviceberry	#5 CONTAINER			6.00
	Blue Muffin® Arrowwood Viburnum	Viburnum dentatum 'Christom'	#5 CONTAINER			5.00
	Shrubby St. John's Wort	Hypericum prolificum	#2 CONTAINER			3.00
	Purple Pavement Rose	Rosa rugosa 'Purple Pavement'	#2 CONTAINER			6.00
	Fiber Optics® Buttonbush	Cephalanthus occidentalis 'Bailoptics'	#2 CONTAINER			5.00
	Brilliant Red Chokeberry	Aronia arbutifolia 'Brilliantissima'	#5 CONTAINER			3.00
	Glossy Black Chokeberry	Aronia melanocarpa elata	#2 CONTAINER			6.00
	Dwarf Bush Honeysuckle	Diervilla lonicera	#2 CONTAINER			12.00
	Ostrich Fern	Matteuccia struthiopteris	#1 CONTAINER			6.00
	Native Plant Plugs		4" container			124.00



1522 Green Bay St.
La Crosse, WI 54601

(608) 799-2797

couleeregioneecoscapes@gmail.com

St Clare Health Mission


Title:
Landscape Plan

Project Location:
406 Jackson St. La Crosse WI

Revision Date:
06/06/2025

Scale
1:10

Sheet Number:
L-100

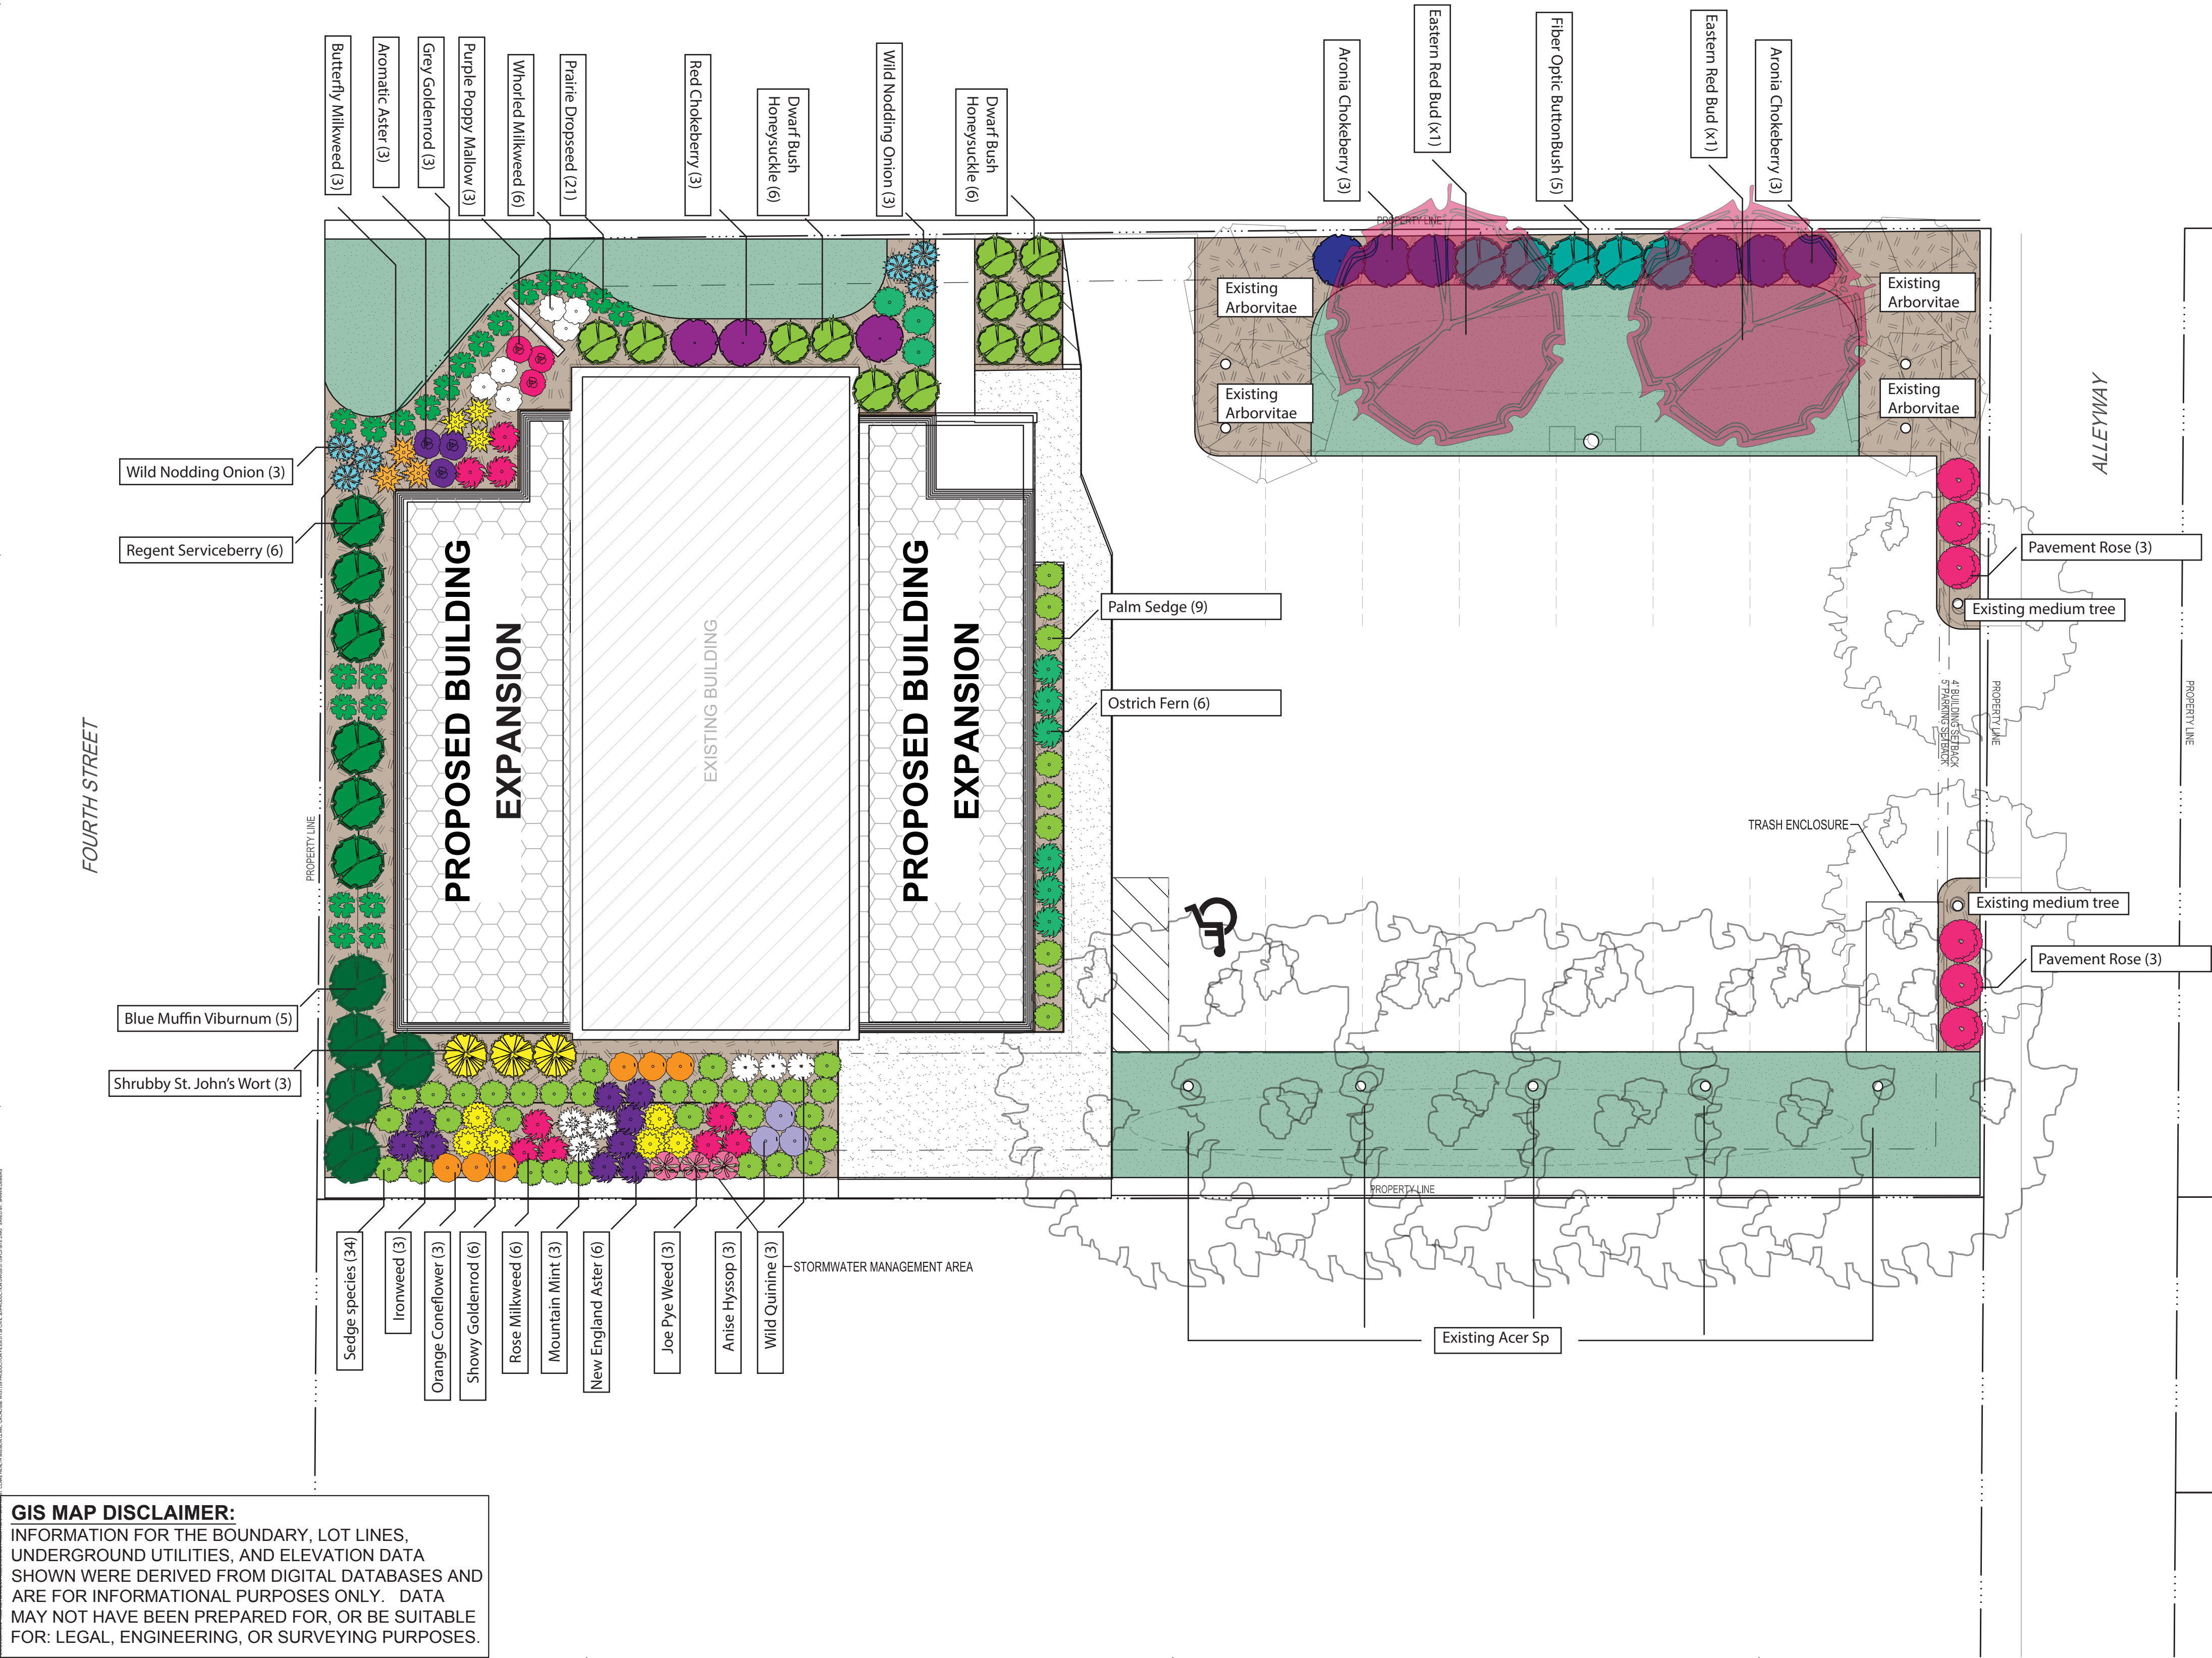

GIS MAP DISCLAIMER:
INFORMATION FOR THE BOUNDARY, LOT LINES, UNDERGROUND UTILITIES, AND ELEVATION DATA SHOWN WERE DERIVED FROM DIGITAL DATABASES AND ARE FOR INFORMATIONAL PURPOSES ONLY. DATA MAY NOT HAVE BEEN PREPARED FOR, OR BE SUITABLE FOR: LEGAL, ENGINEERING, OR SURVEYING PURPOSES.