
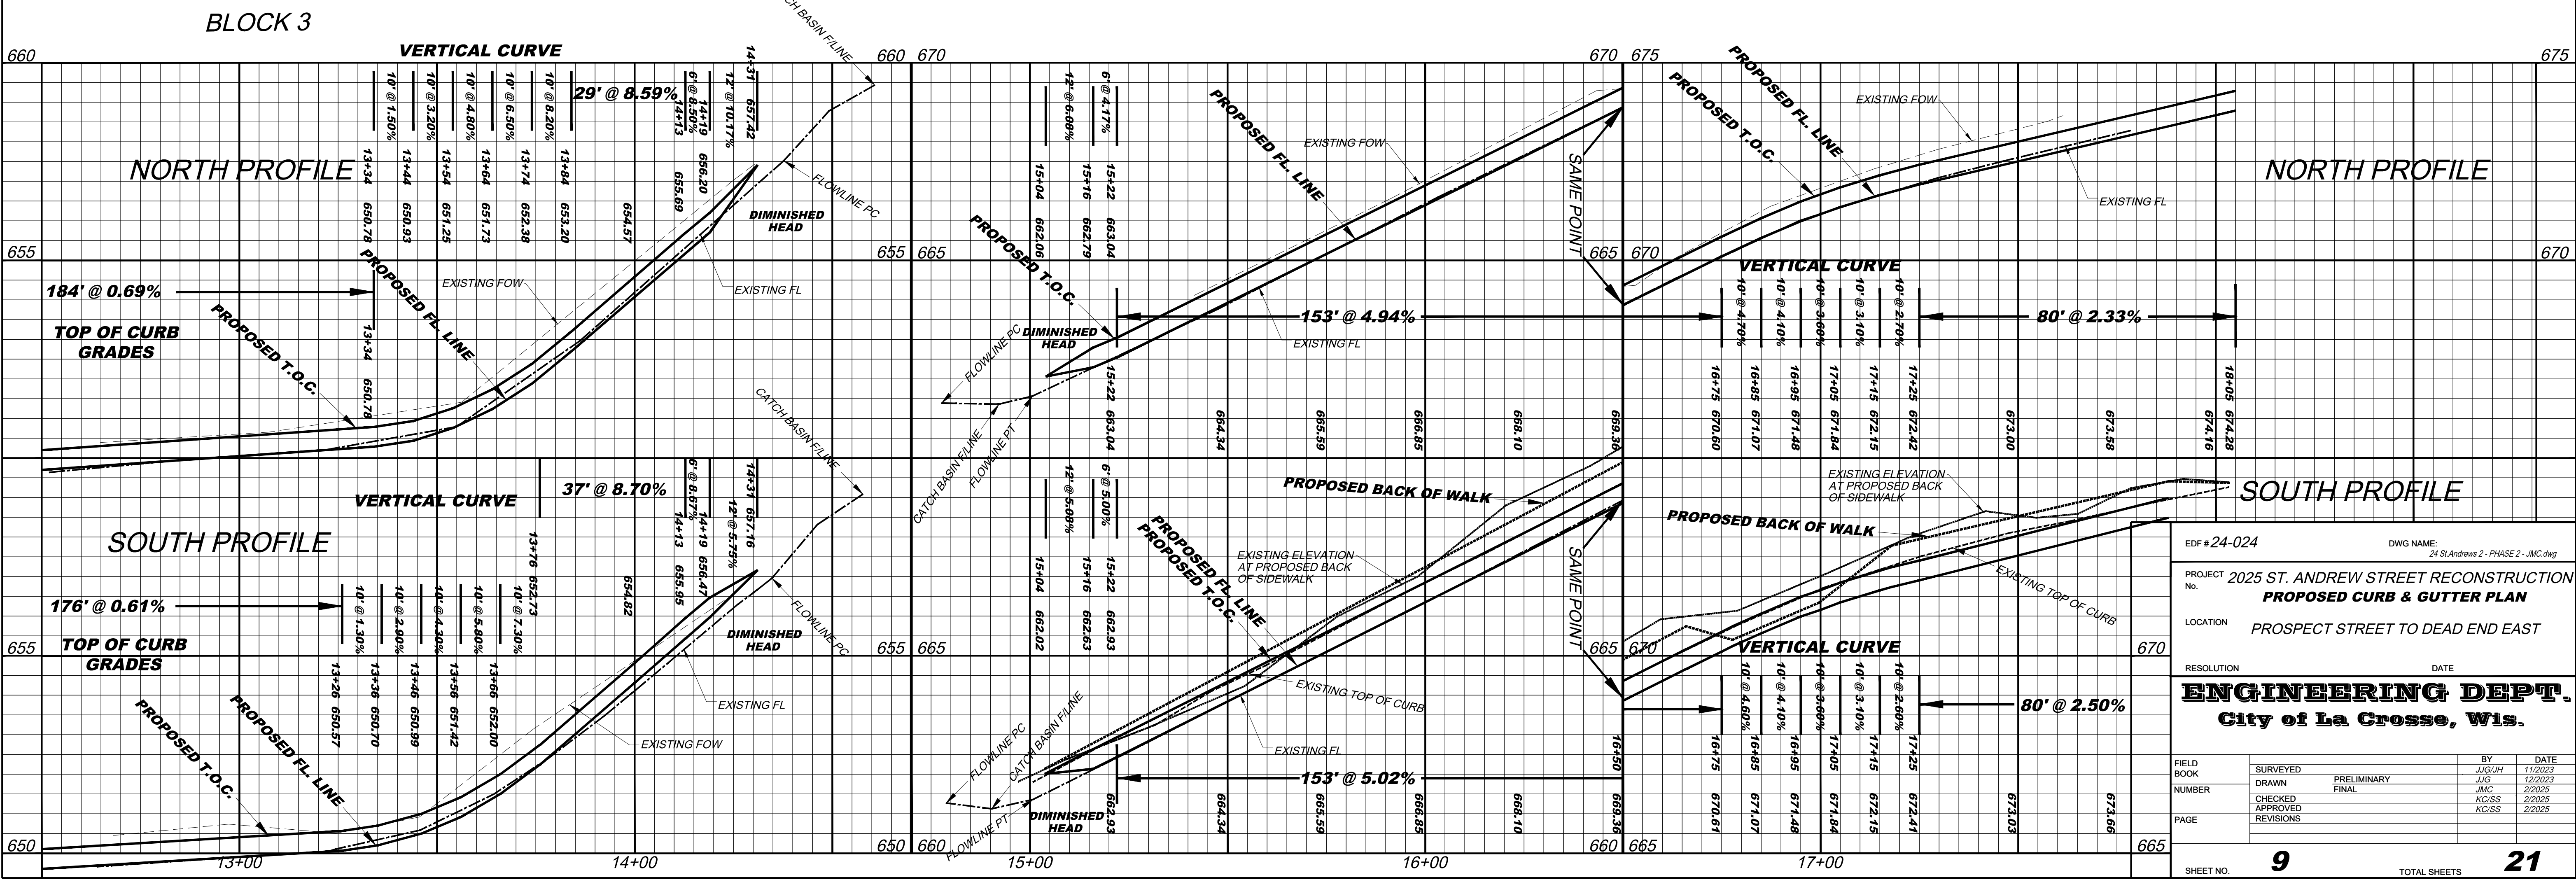


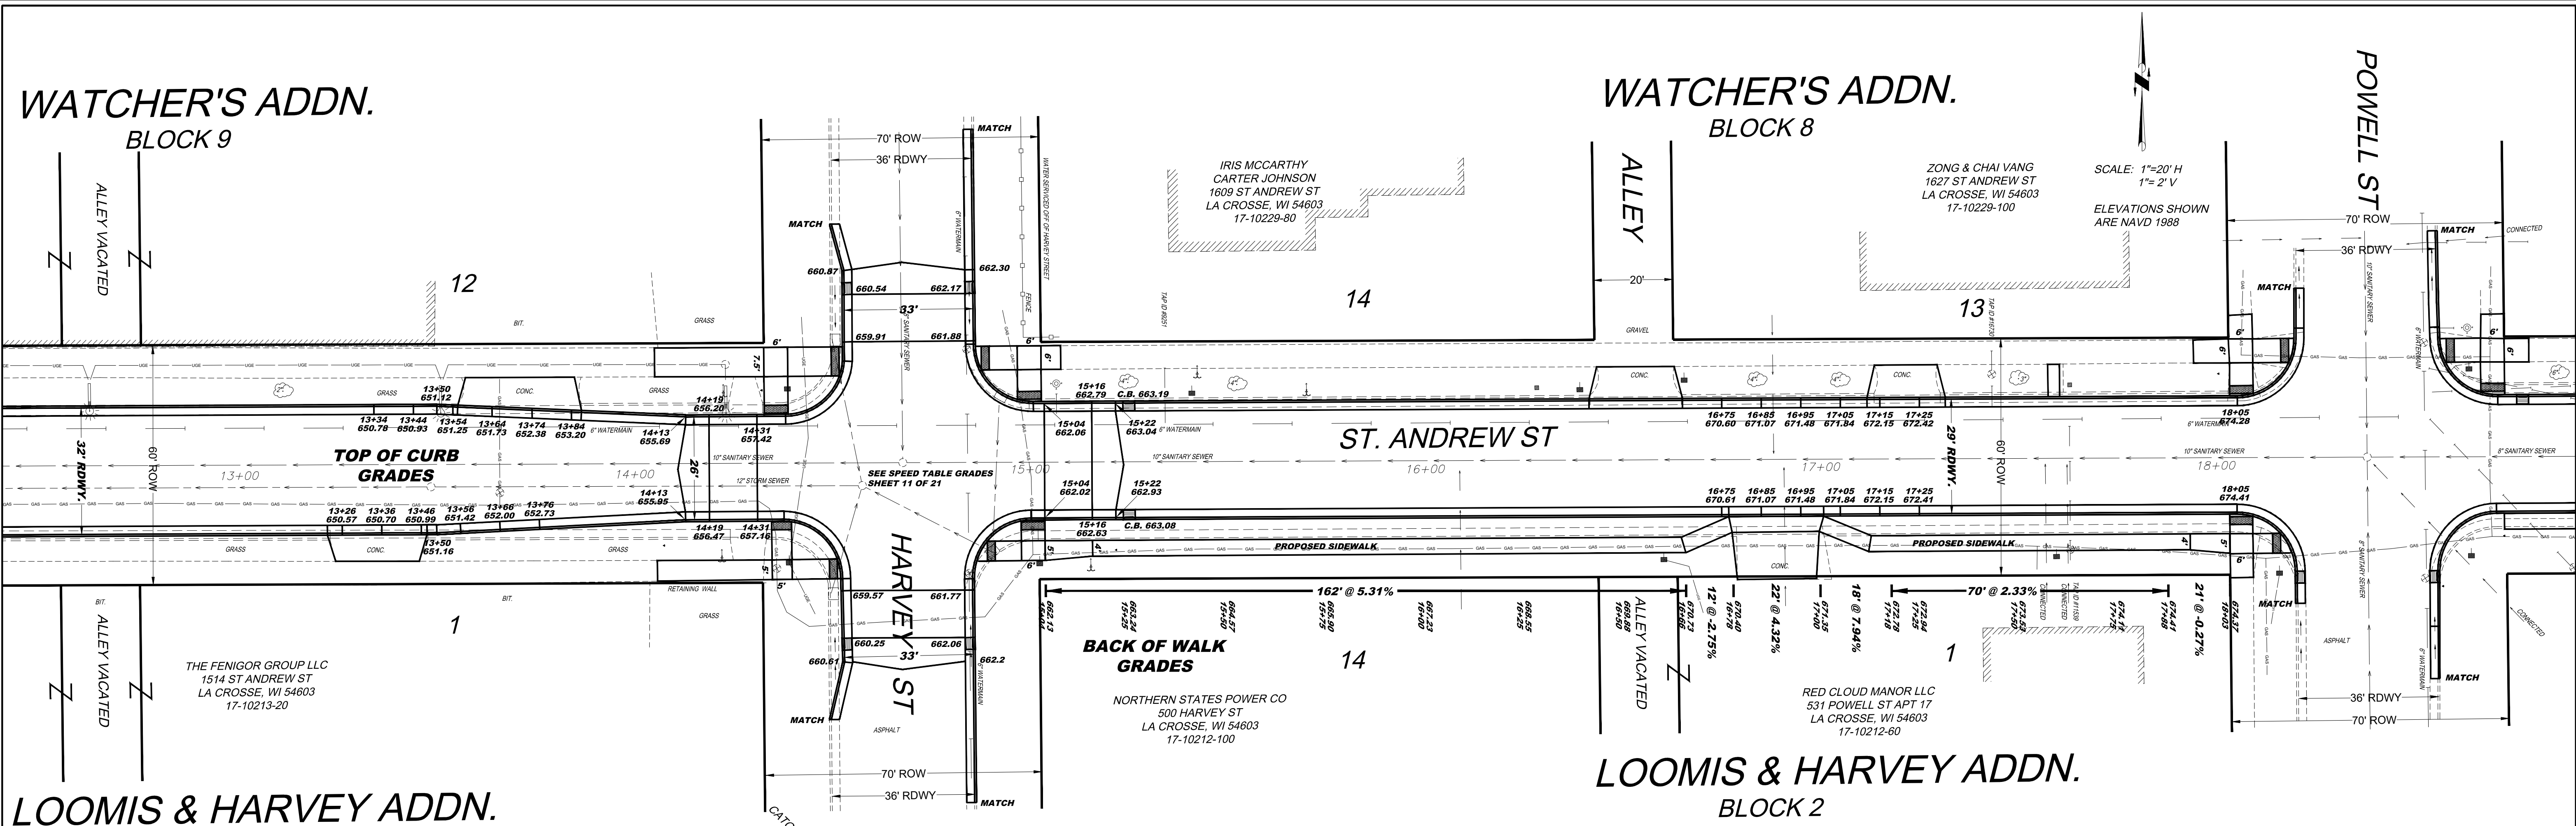

EDF # 24-024	DWG NAME: 24 St Andrews 2 - PHASE 2 - JMC.dwg
PROJECT No. 2025 ST. ANDREW STREET RECONSTRUCTION	PROPOSED CURB & GUTTER PLAN
LOCATION PROSPECT STREET TO DEAD END EAST	
RESOLUTION	DATE
ENGINEERING DEPT. City of La Crosse, Wis.	
FIELD BOOK	SURVEYED
NUMBER	DRAWN
PAGE	CHECKED
	APPROVED
	REVISIONS
	BY
	DATE
	11/09/23
	12/20/23
	2/20/25
	2/20/25
	2/20/25
SHEET NO. 9	TOTAL SHEETS 21