



SCALE: H 1"=20'
V 1"=2'

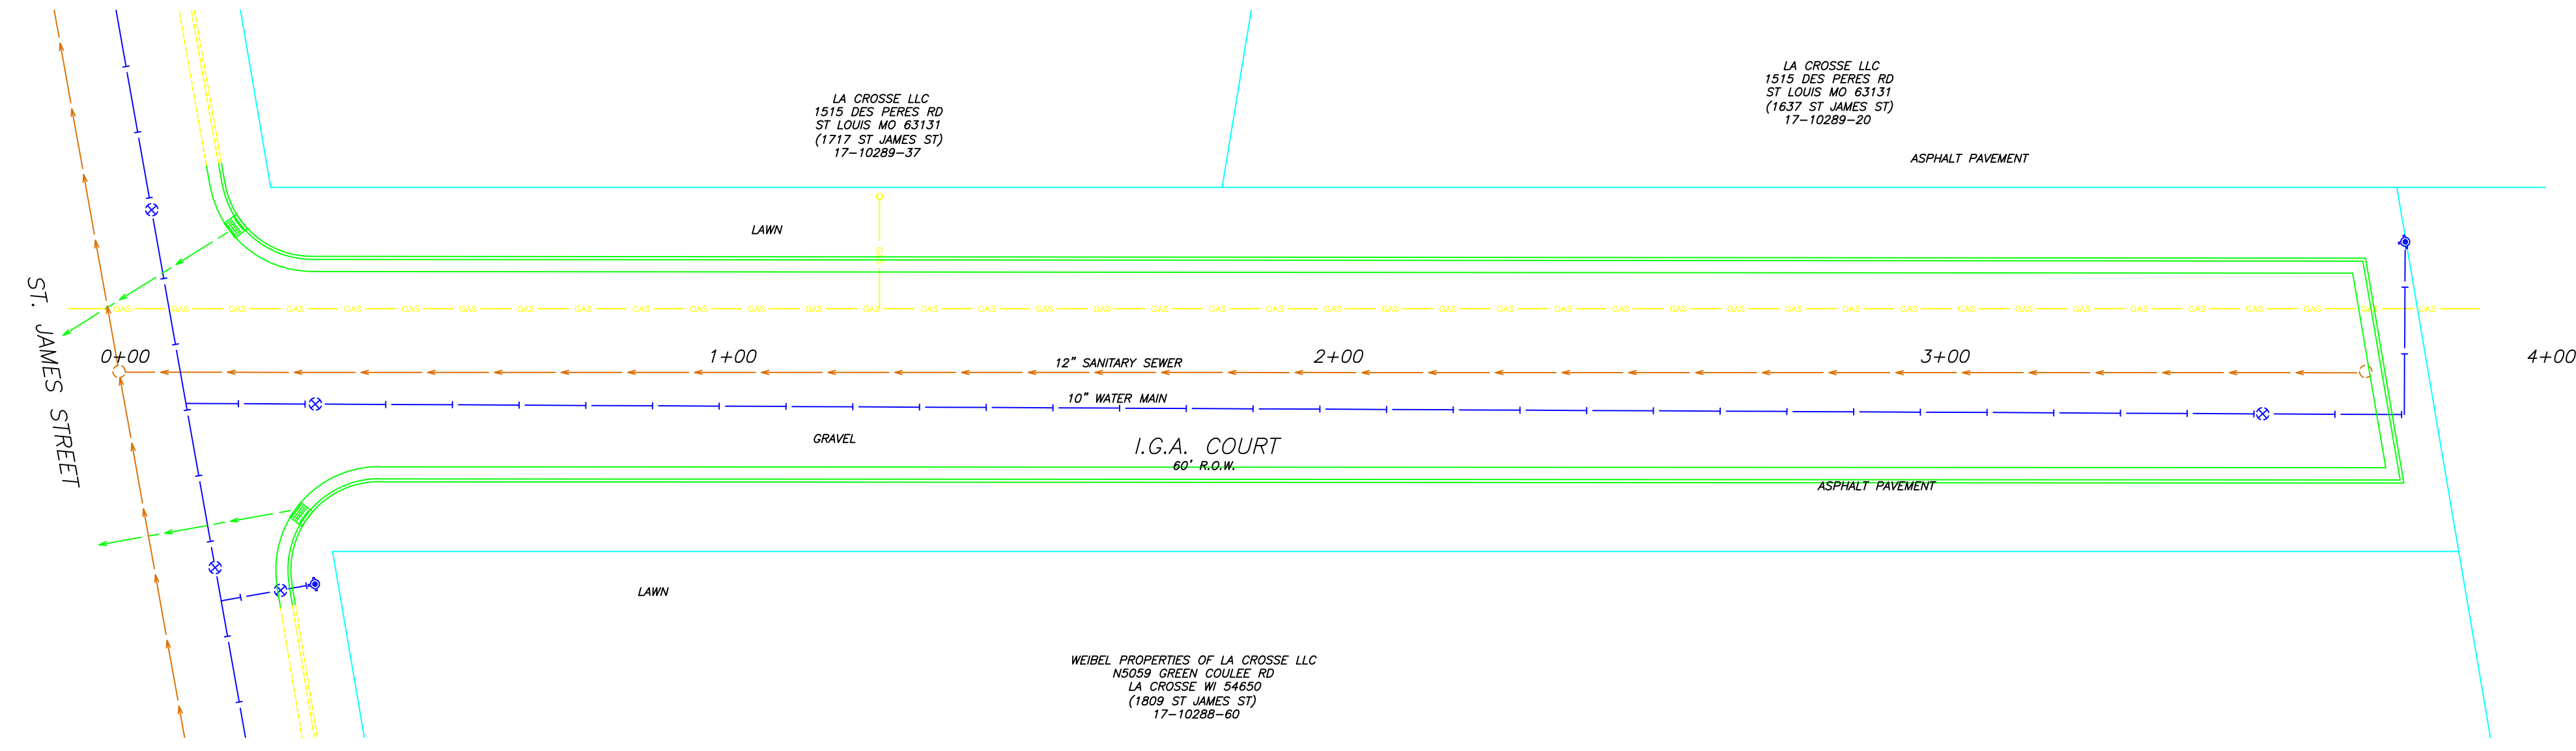

ST. JAMES STREET & I.G.A. COURT 646.78
I.G.A. COURT, NORTH END 648.68

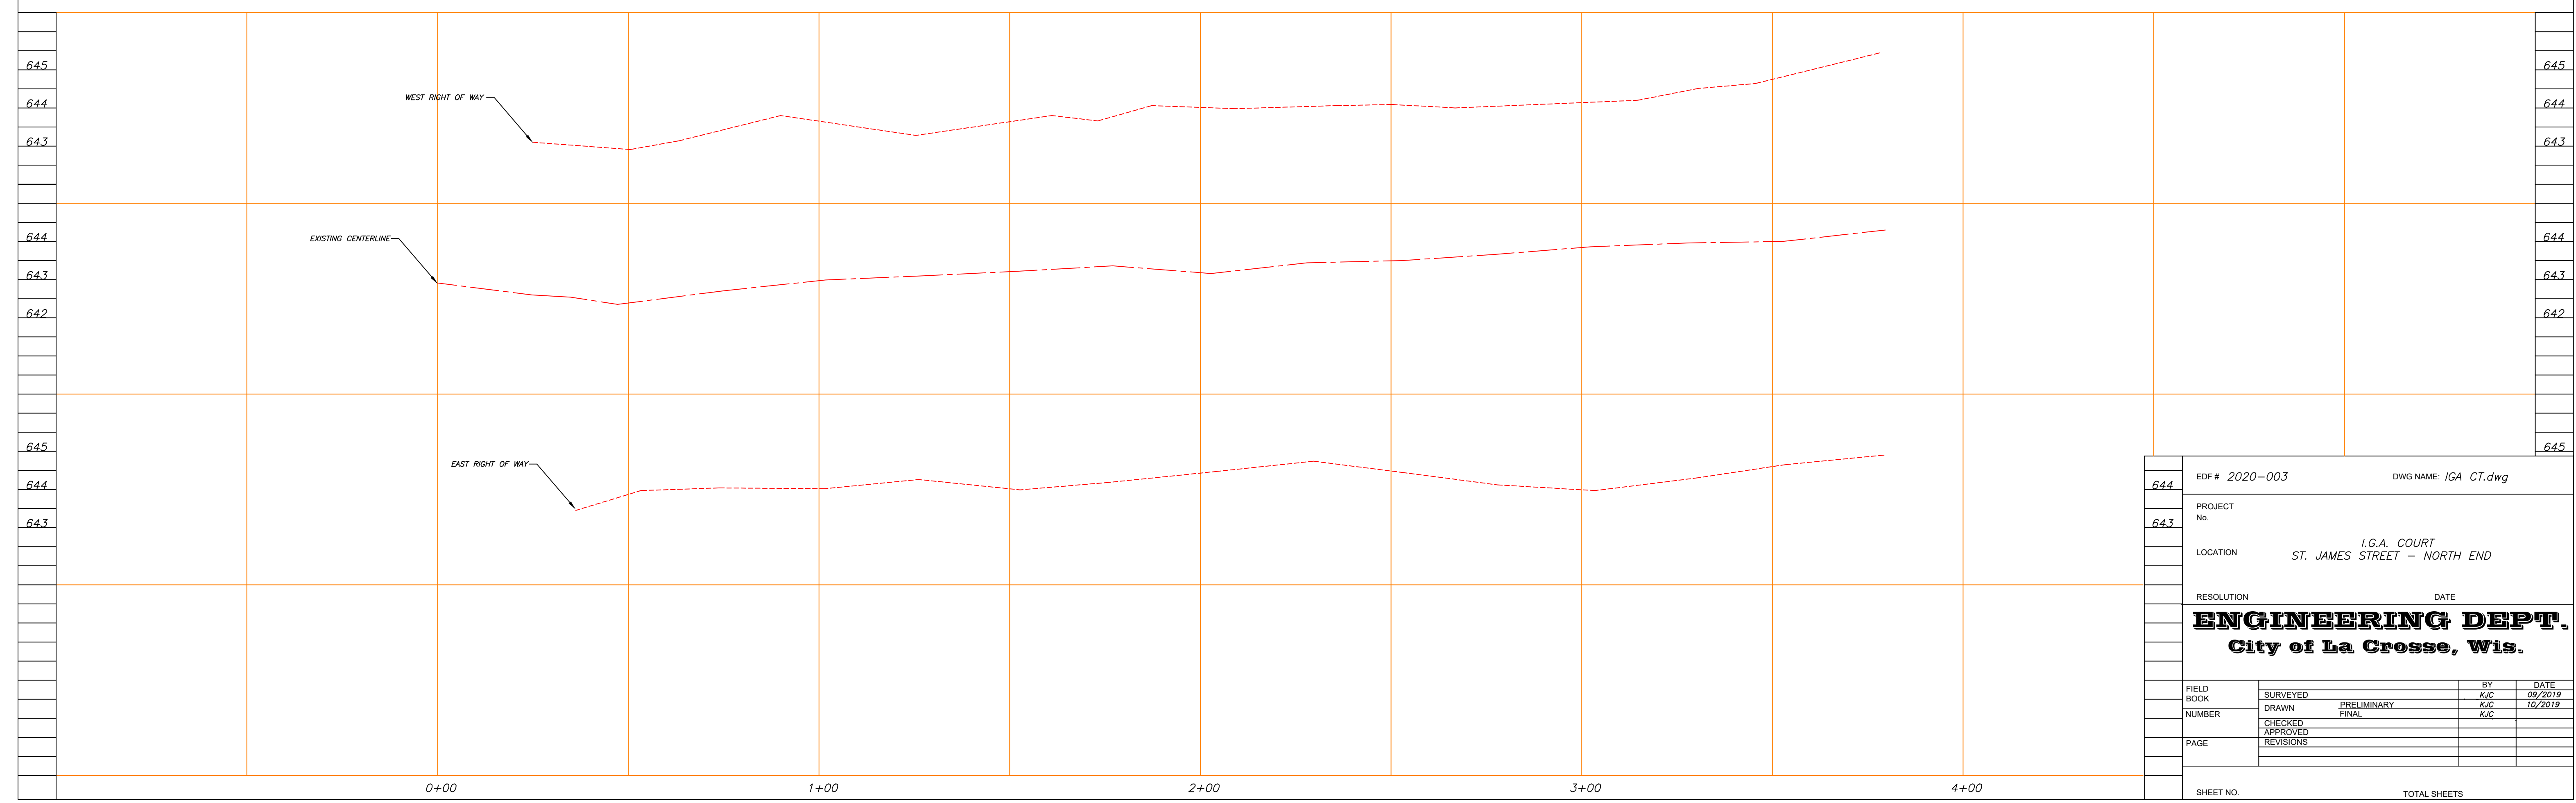

644	EDF # 2020-003	DWG NAME: IGA CT.dwg		
643	PROJECT No.	I.G.A. COURT		
	LOCATION	ST. JAMES STREET - NORTH END		
	RESOLUTION	DATE		
	ENGINEERING DEPT. City of La Crosse, Wis.			
	FIELD BOOK	SURVEYED	BY	DATE
			KJC	09/2019
	NUMBER	DRAWN	PRELIMINARY	KJC
			FINAL	10/2019
		CHECKED	APPROVED	
		REVISIONS		
	PAGE			
	SHEET NO.			TOTAL SHEETS