


SECTION 1/2"

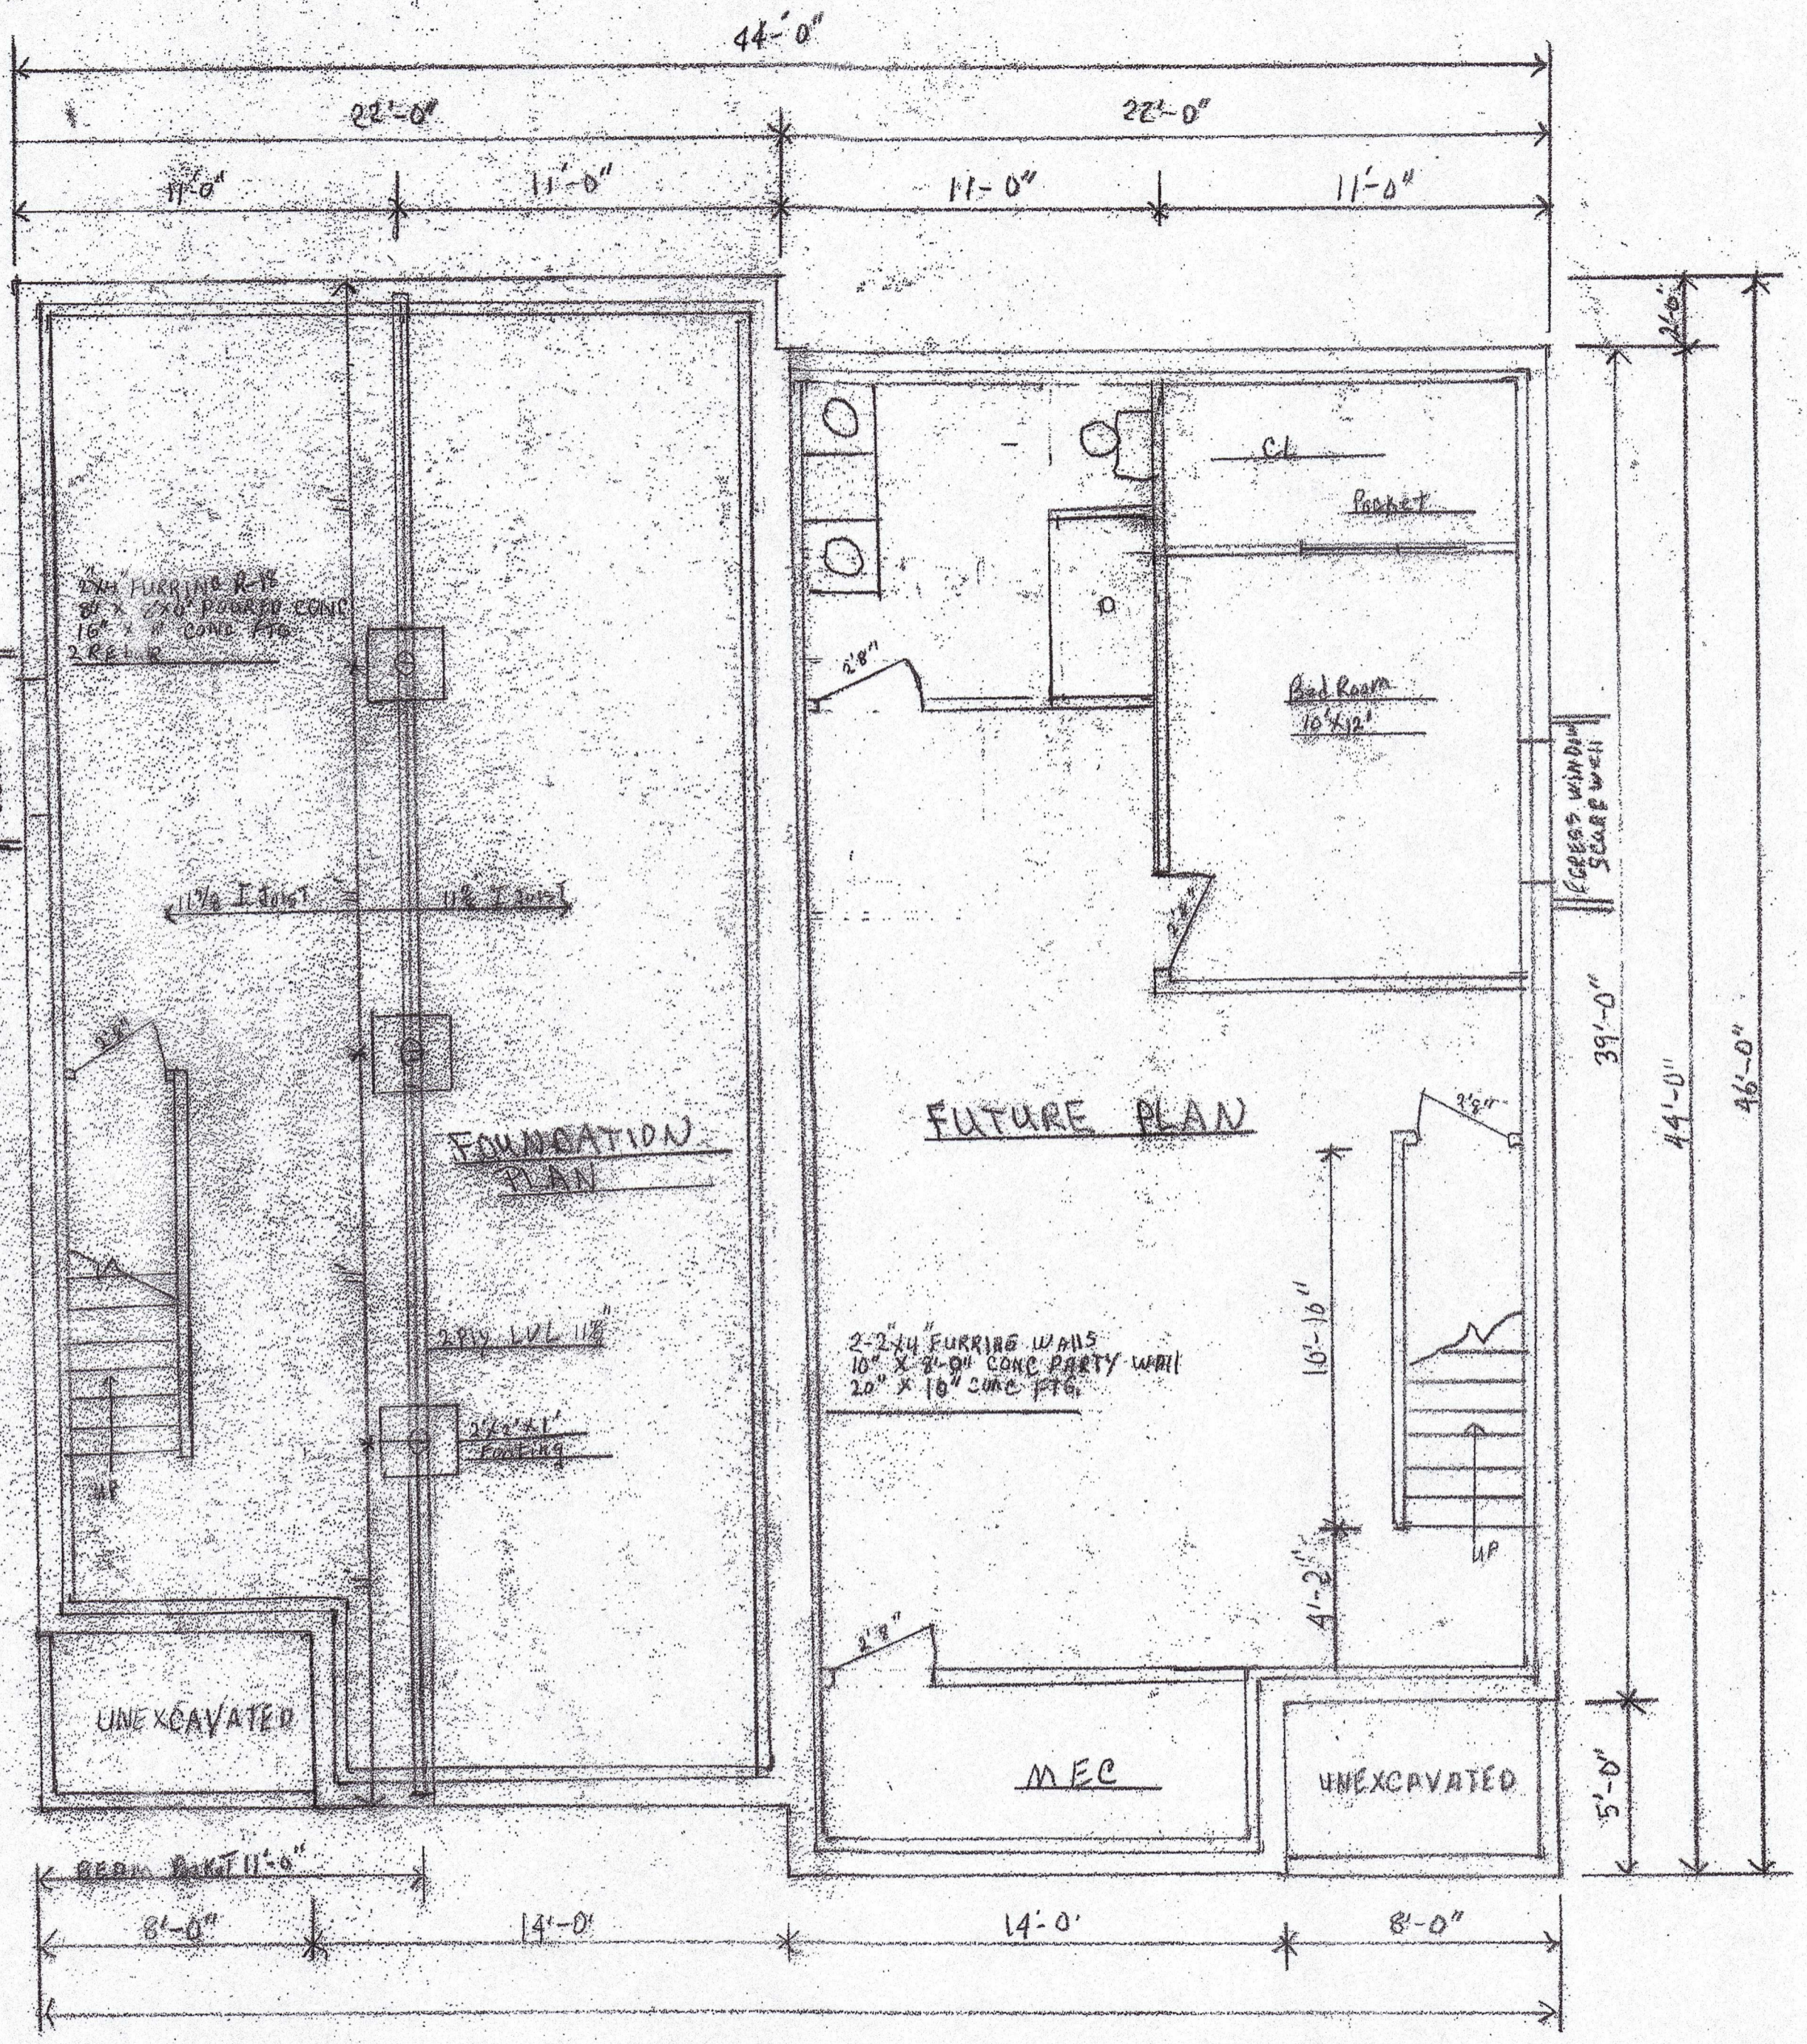

SPIES CONSTRUCTION LLC  
 RS  
 DATE: 11/20/2023 | Foundation Plan  
 Twindo - 512-514 Farnam St  
 Plot Plan