


15-0765



AQUILERA CITY

PROPERTY LINE

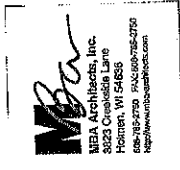


AQUILERA

STUDENT HOUSING
1243 BADGER STREET
LACROSSE, WISCONSIN

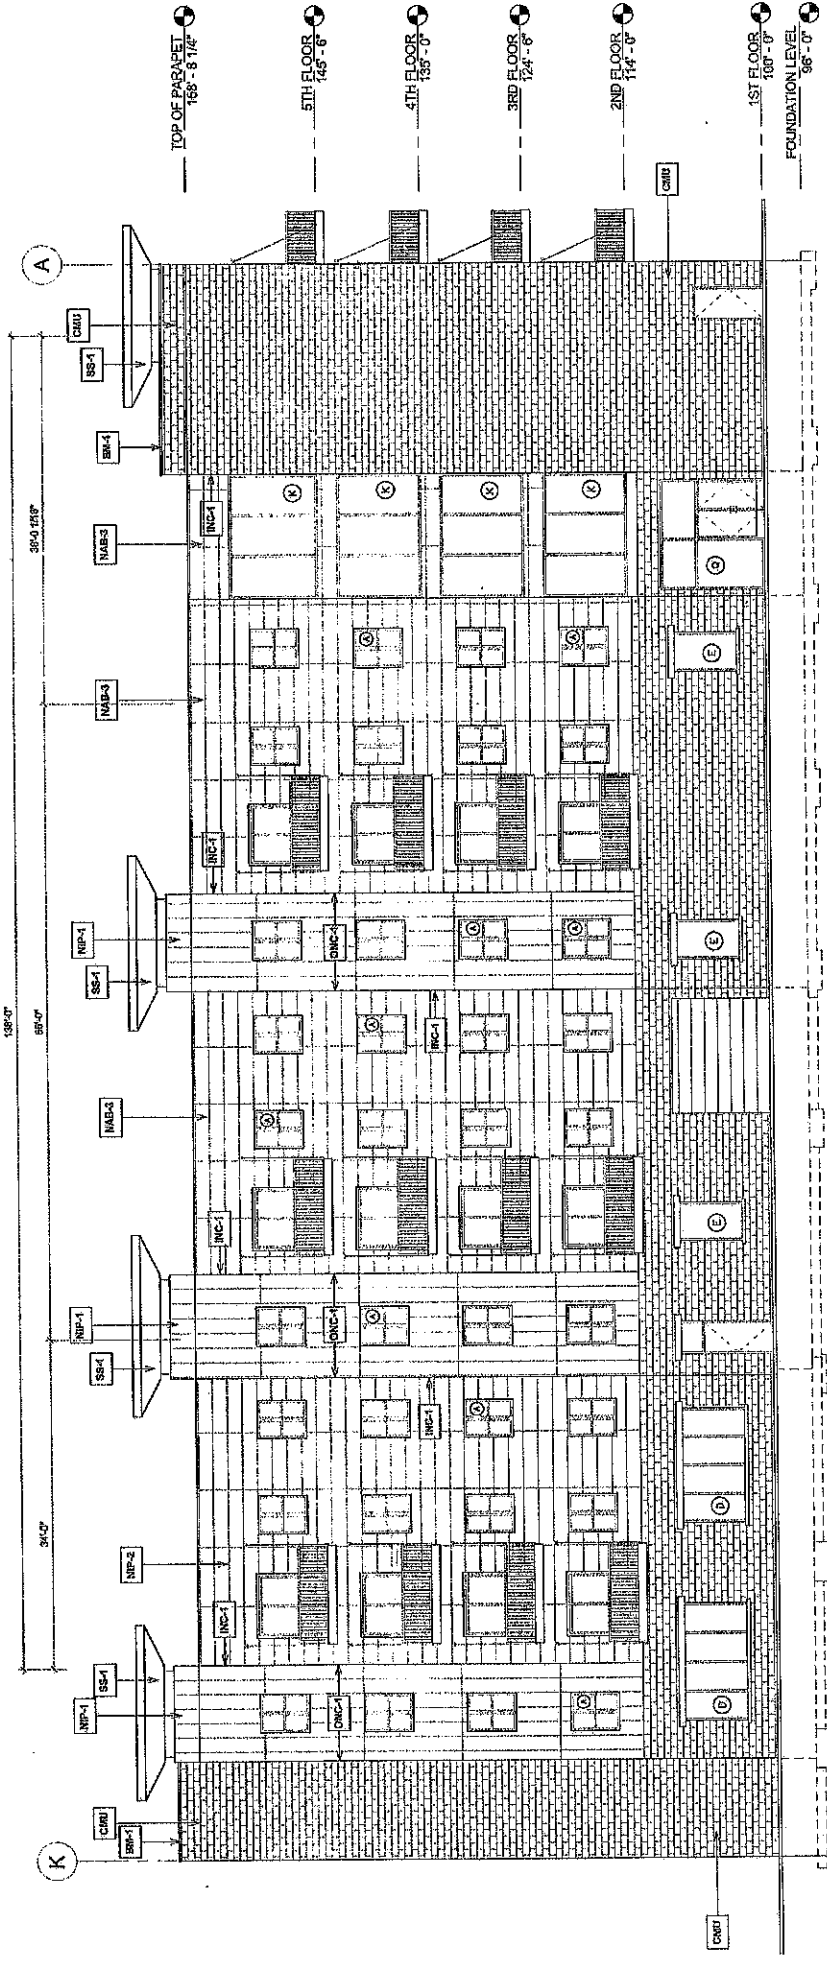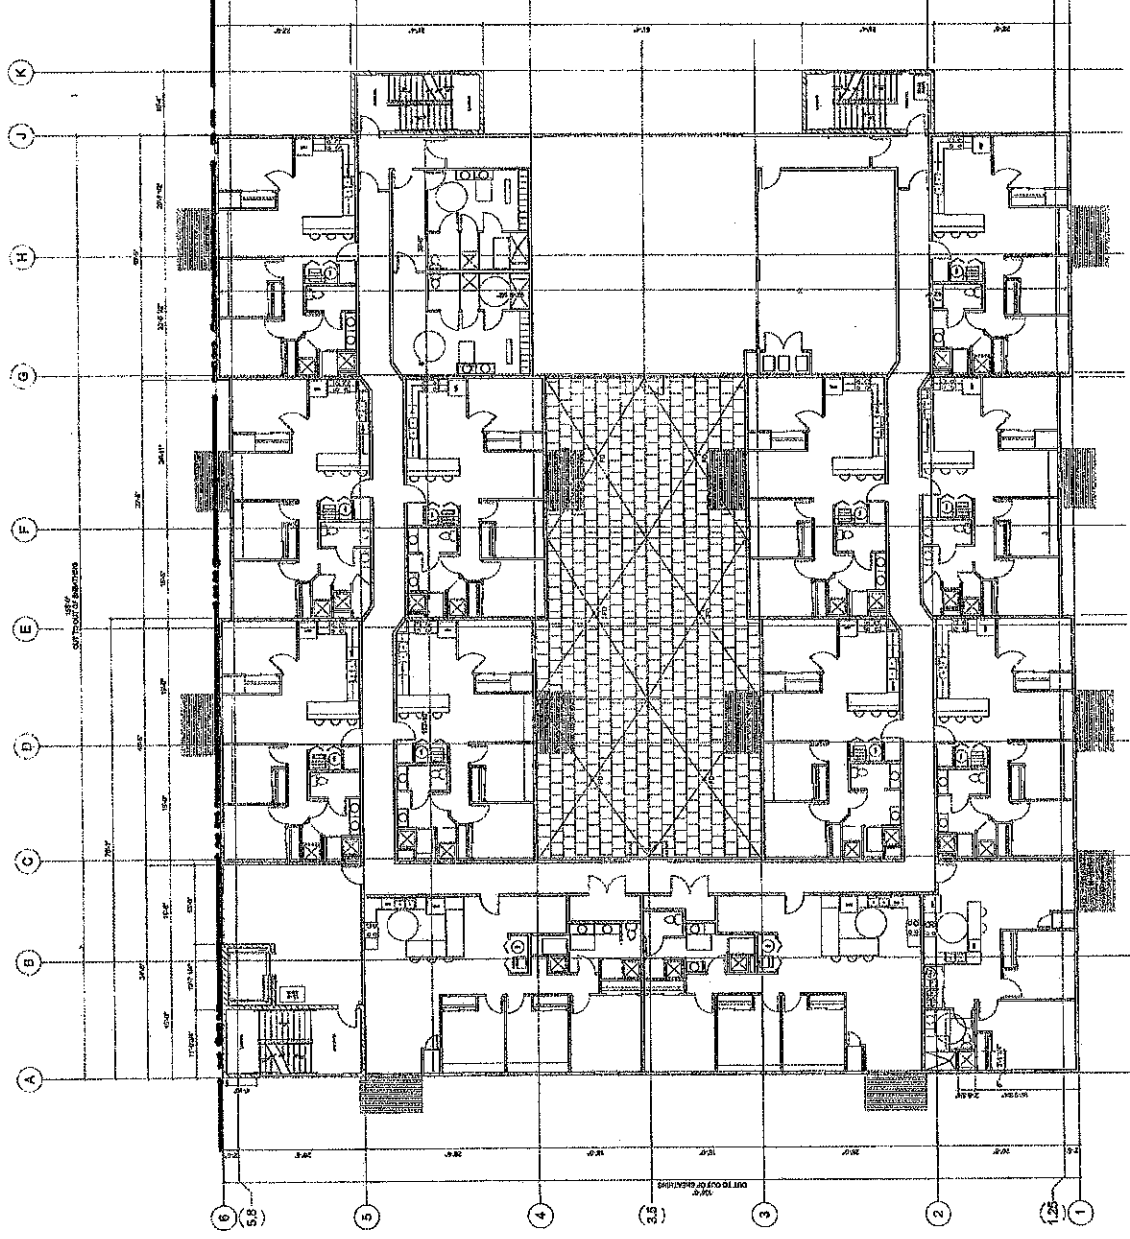

① EAST ELEVATION
1/8" = 1'-0"

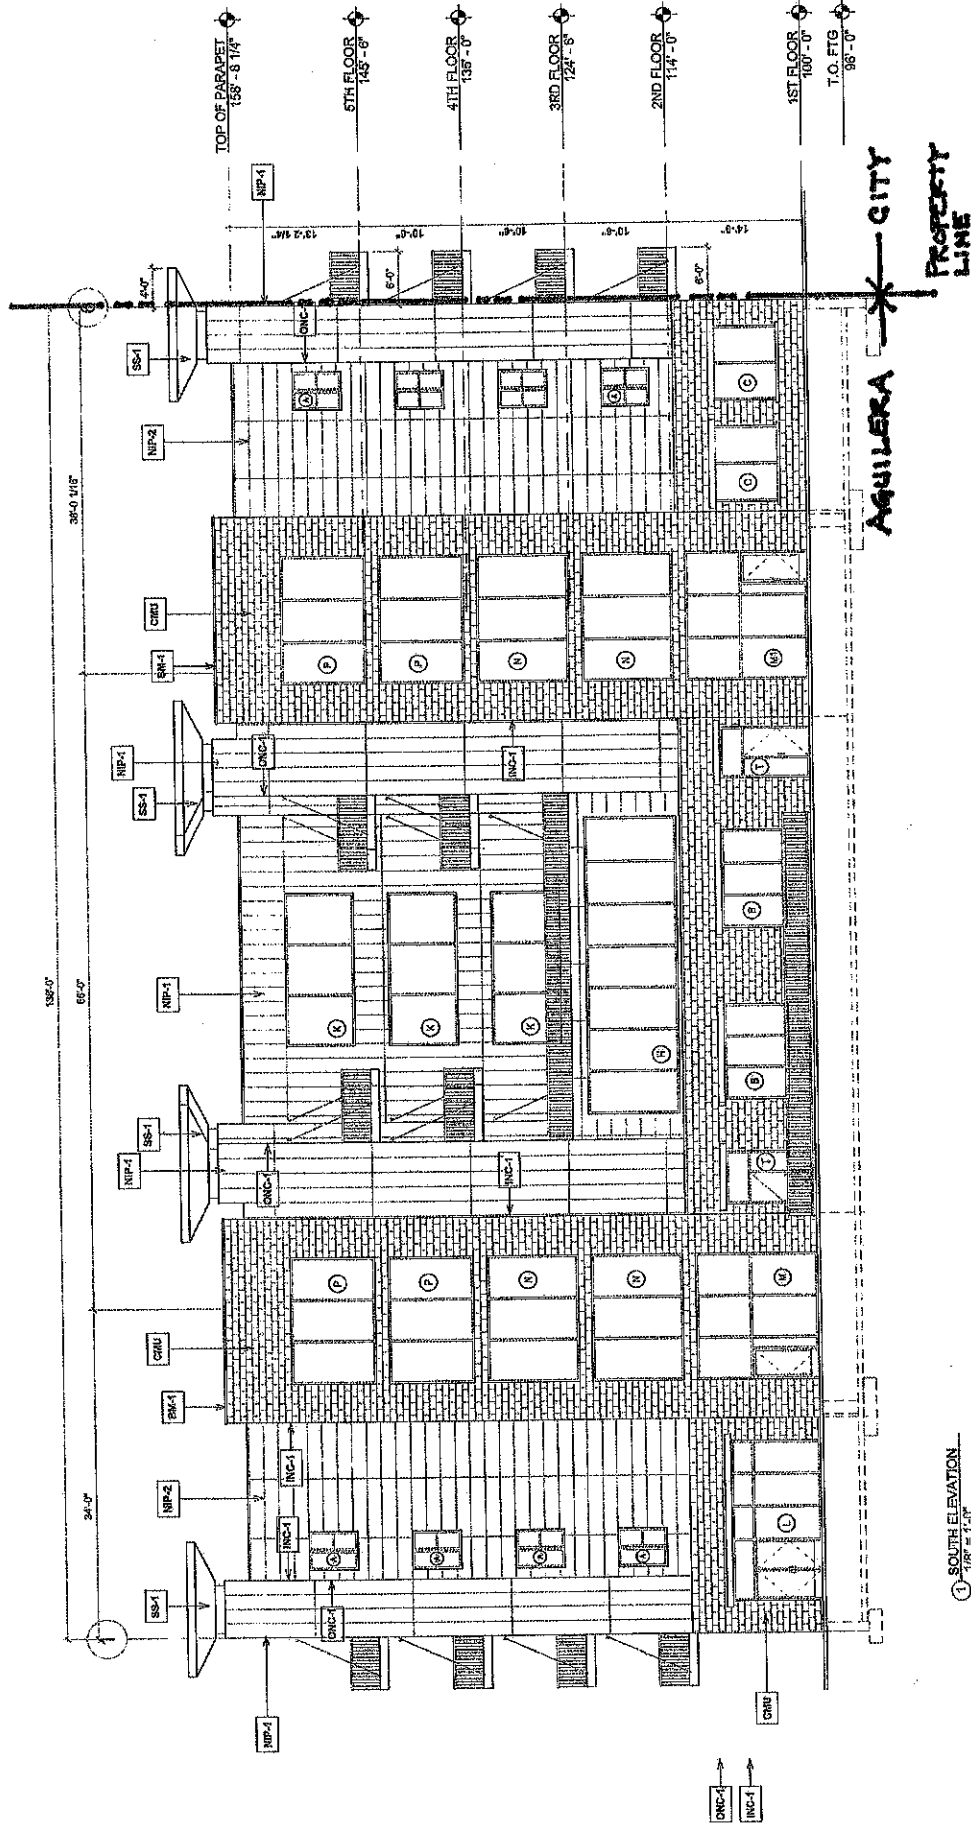

① SOUTH ELEVATION
1/8" = 1'-0"

AQUILERA CITY
PROPERTY LINE