


# Western Technical College

## OVERALL CAMPUS MAP

- WESTERN OWNED FACILITIES
- NON-WESTERN PROPERTY
- BIO-SWALES OR RAIN GARDEN
- SOLAR PANELS
- CAMPUS BOUNDARY



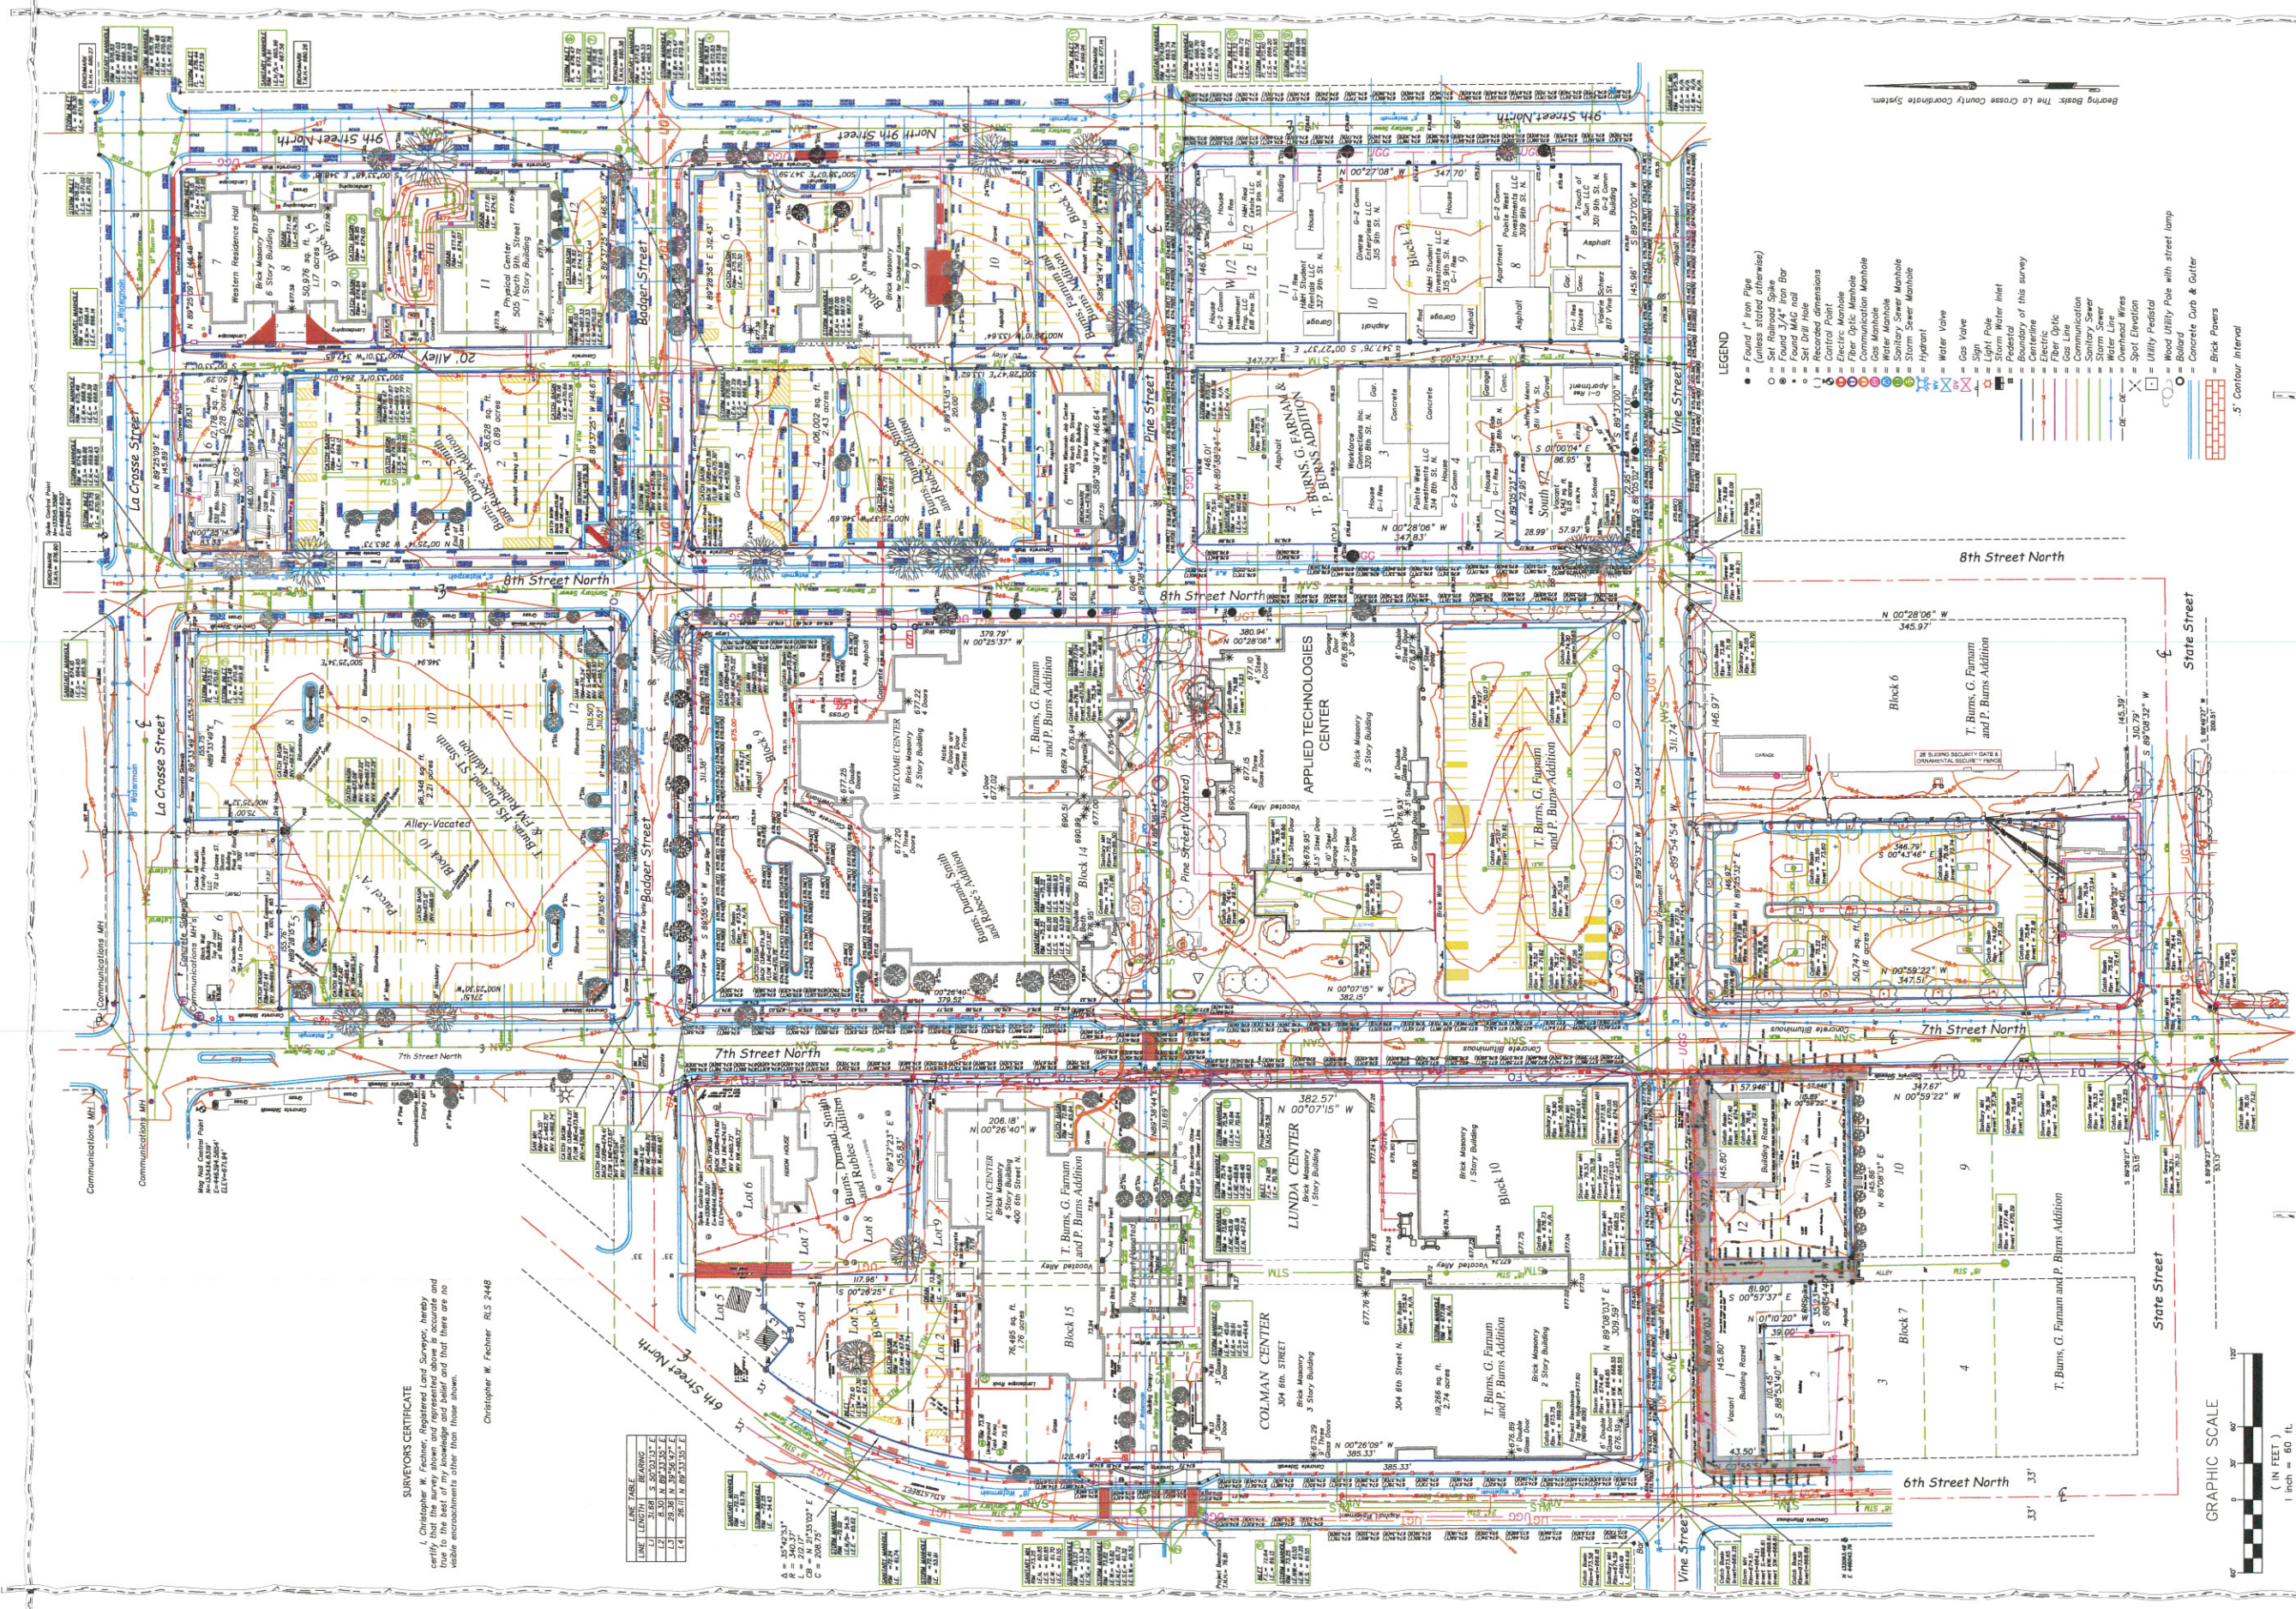


**SURVEYORS CERTIFICATE**  
 I, Christopher W. Fischer, Registered Land Surveyor, hereby certify that the survey shown and represented above is accurate and true to the best of my knowledge and belief and that there are no visible encroachments other than those shown.

Christopher W. Fischer R.L.S. 2448

LINE	LENGTH	BEARING
1	3.148	S 50°03'12" E
2	6.501	N 89°32'25" E
3	1.271	N 89°32'25" E
4	26.211	N 89°32'25" E

$R = 354.9337'$   
 $C = 12.7131027' E$   
 $C = 208.75'$

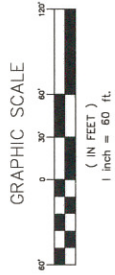

- LEGEND**
- Found 1" Iron Pipe (Unless stated otherwise)
  - Set Railroad Spike
  - ⊙ Found 3/4" Iron Bar
  - ⊙ Set Drill Hole
  - ⊙ Set Drill Hole
  - ⊙ Recared dimensions
  - ⊙ Control Point
  - ⊙ Electric Manhole
  - ⊙ Gas Manhole
  - ⊙ Water Manhole
  - ⊙ Sanitary Sewer Manhole
  - ⊙ Storm Sewer Manhole
  - ⊙ Hydrant
  - ⊙ Water Valve
  - ⊙ Gas Valve
  - ⊙ Sign
  - ⊙ Light Pole
  - ⊙ Storm Water Inlet
  - ⊙ Boundary of this survey
  - ⊙ Centerline
  - ⊙ Electric Pole
  - ⊙ Gas Pole
  - ⊙ Communication Pole
  - ⊙ Sanitary Sewer
  - ⊙ Storm Sewer
  - ⊙ Overhead Wires
  - ⊙ Spot Elevation
  - ⊙ Utility Elevation
  - ⊙ Wood Utility Pole with street lamp
  - ⊙ Ballard
  - ⊙ Concrete Curb & Gutter
  - ⊙ Brick Powers
  - ⊙ Contour Interval

**Western Technical College**

City of La Crosse, La Crosse County, WI  
 400 7th Street North

SHEET 1 OF 1  
 PROJECT NO.: S-643C  
 FIELD CREW: CF, RC, TS

**Composite Campus Survey**

**C.R. Coulee Region Land Surveyors**

917 SOUTH 4TH STREET - P.O. BOX 1954  
 LA CROSSE, WISCONSIN 54601  
 PHONE (608) 784-1614 FAX (608) 784-1408  
 WWW.COULEEREGIONLANDSURVEYORS.COM