


22' BRIDGE BELOW REDWOOD PARK

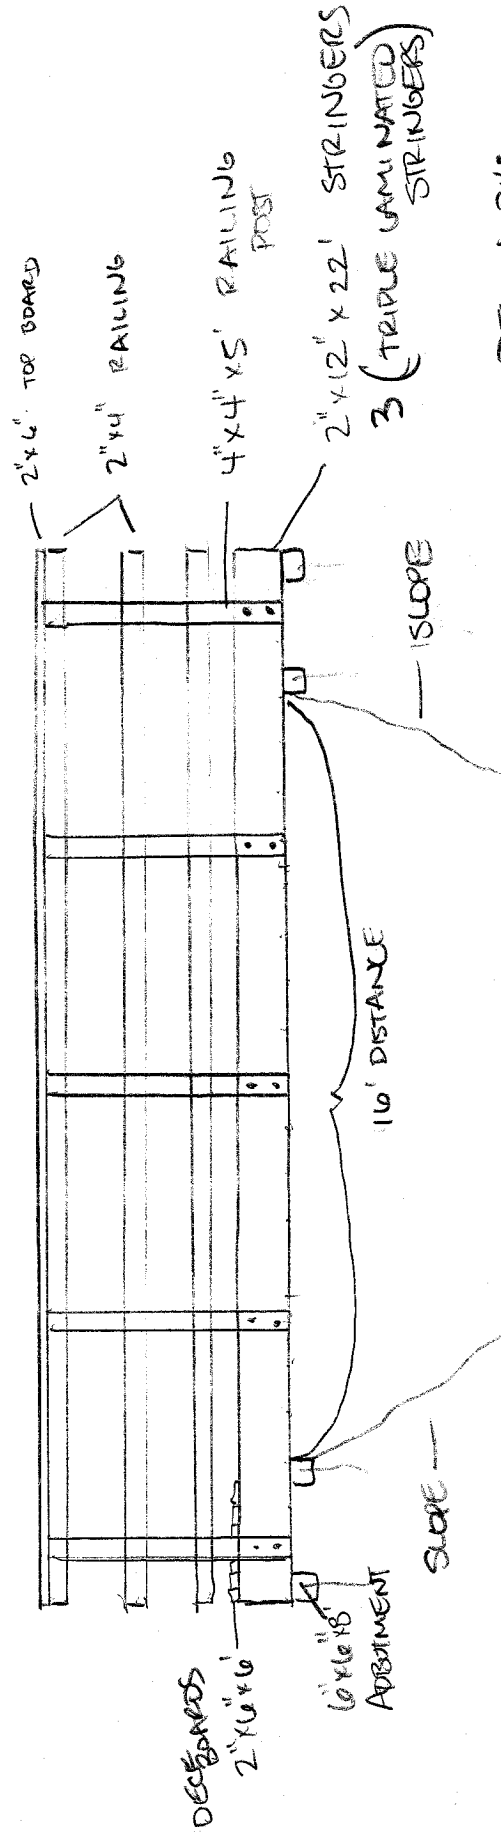

DESIGN BY:

WILLIE BITNER