

C OF LA CROSSE, GREEN BAY STREET
14TH STREET S TO LOSEY BLVD
LOC STR, LA CROSSE COUNTY

ON-STREET BICYCLE FACILITIES


PRELIMINARY 10/3/2025

SCALE: 1 IN:40 FT

NOTE: AERIAL IMAGERY MAY BE OUT OF DATE AND SHALL BE USED FOR INFORMATIONAL PURPOSES ONLY; MAY VARY FROM PRESENT-DAY CONDITIONS. RIGHT OF WAY IMPORTED FROM LA CROSSE GIS WEBSITE. LOCATIONS NOT EXACT.

LEGEND

- PAVEMENT/BIKE LANE
- SIDEWALK
- BUFFER
- TERRACE
- RIGHT OF WAY (APPROX.)
- CURB AND GUTTER

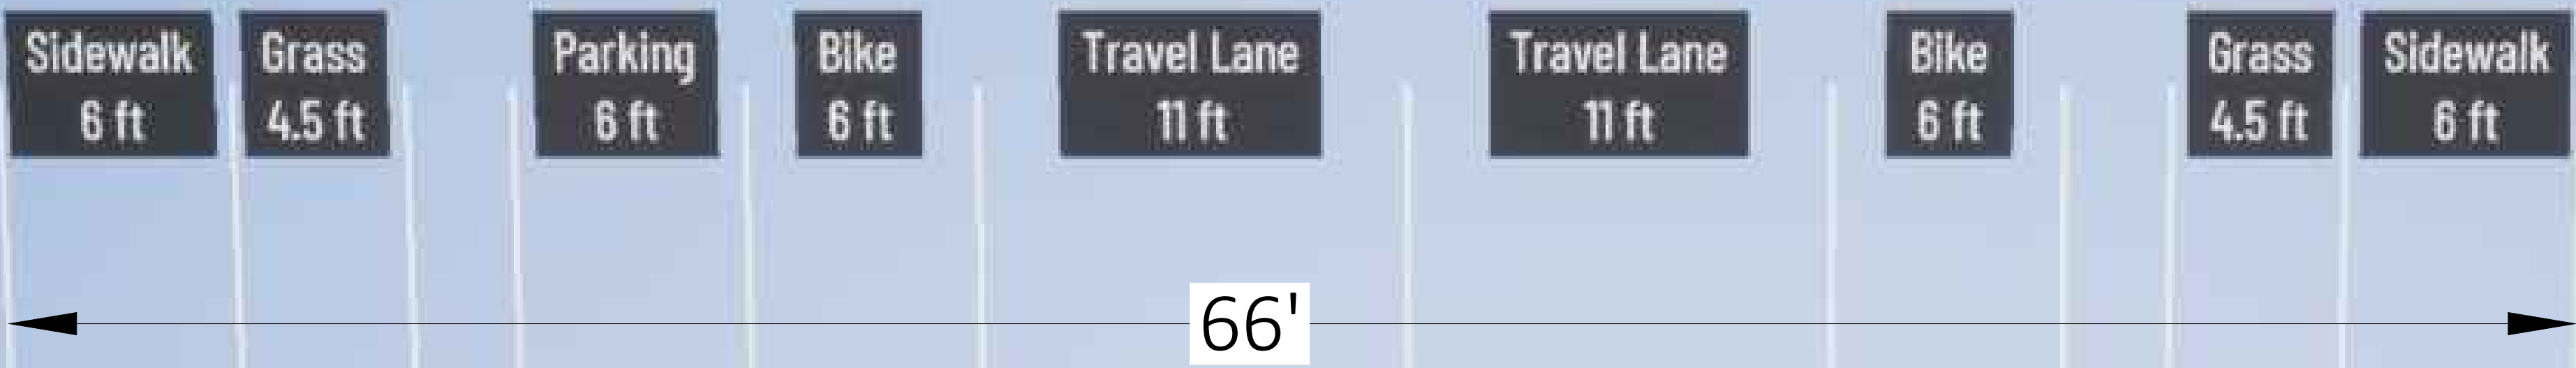

- NOTES:
- PARKING LANE INCLUDED ON NORTH SIDE.
 - TERRACE INCLUDED FOR ENTIRE PROJECT.

ON-STREET BICYCLE FACILITIES (14TH ST S-19TH ST S)
44' WIDTH FACE OF CURB TO FACE OF CURB

C OF LA CROSSE, GREEN BAY STREET
14TH STREET S TO LOSEY BLVD
LOC STR, LA CROSSE COUNTY

ON-STREET BICYCLE FACILITIES

PRELIMINARY 10/3/2025

SCALE: 1 IN:40 FT

NOTE: AERIAL IMAGERY MAY BE OUT OF DATE AND SHALL BE USED FOR INFORMATIONAL PURPOSES ONLY; MAY VARY FROM PRESENT-DAY CONDITIONS. RIGHT OF WAY IMPORTED FROM LA CROSSE GIS WEBSITE. LOCATIONS NOT EXACT.

LEGEND

- PAVEMENT/BIKE LANE
- SIDEWALK
- BUFFER
- TERRACE
- RIGHT OF WAY (APPROX.)
- CURB AND GUTTER



ON-STREET BICYCLE FACILITIES (19TH ST S - LOSEY BLVD)
44' WIDTH FACE OF CURB TO FACE OF CURB

- NOTES:
- PARKING LANE INCLUDED ON NORTH SIDE.
 - TERRACE INCLUDED FOR ENTIRE PROJECT.