

25' BRIDGE FOREST HILLS TRAIL

16'
WIDTH

2" x 6" x 16' DECKING (w 1/2" SPACING)

4" x 4" RAILING
(SPACED EVERY 4')

3 (2" x 12" LAMINATED)
TOGETHER


REBAR

USING

2" x 12" x 16'
2" x 12" x 10'


OFF SETTING THEM

(TOP VIEW)

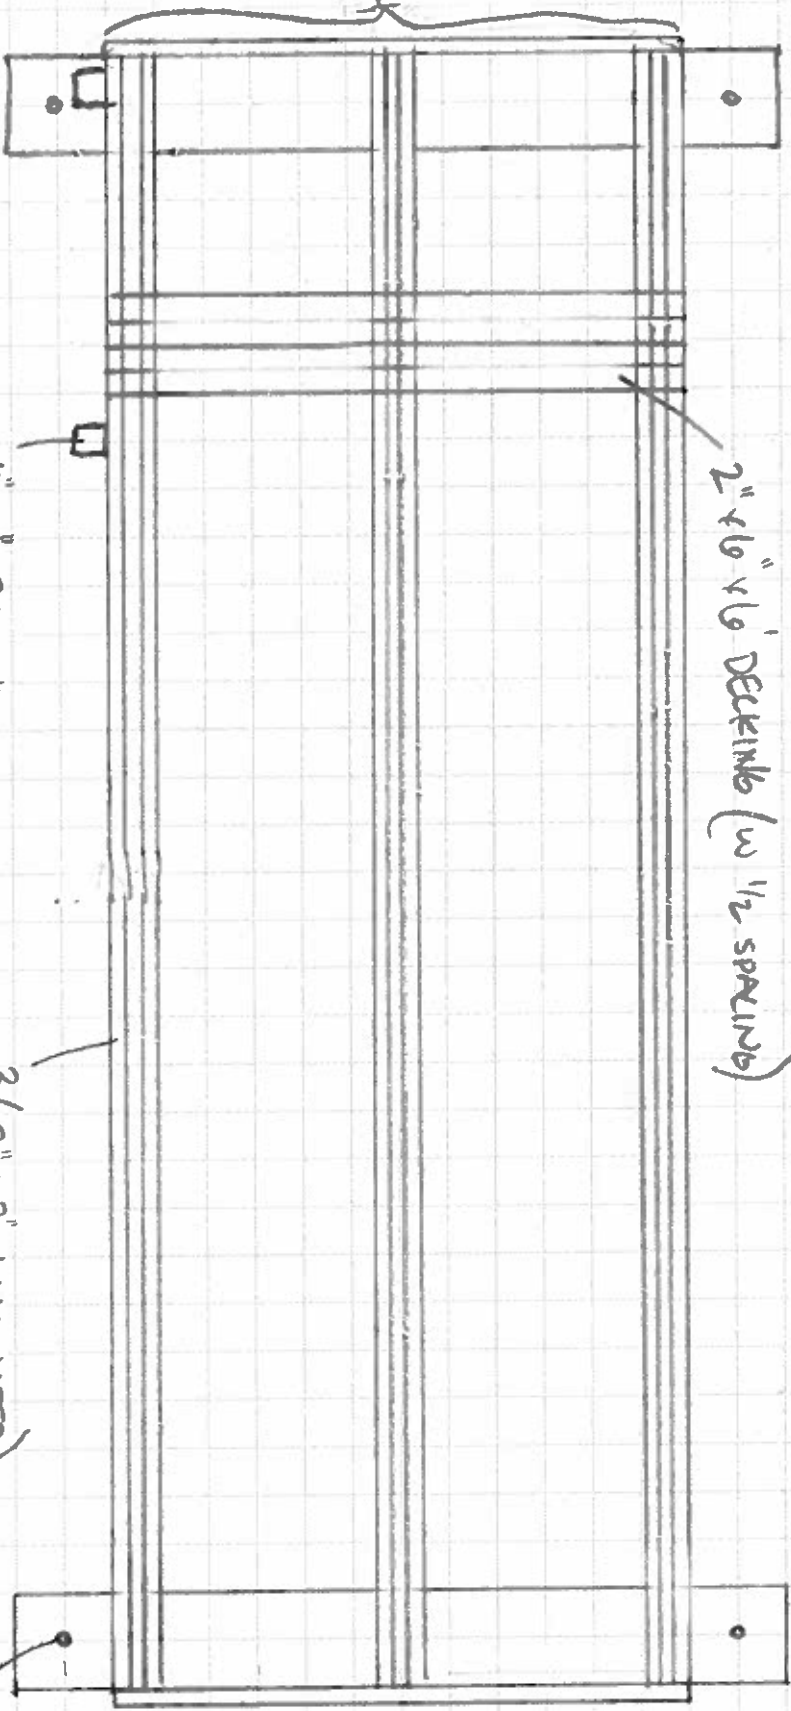

25' BRIDGE DESIGN

FOREST HILLS TRAIL

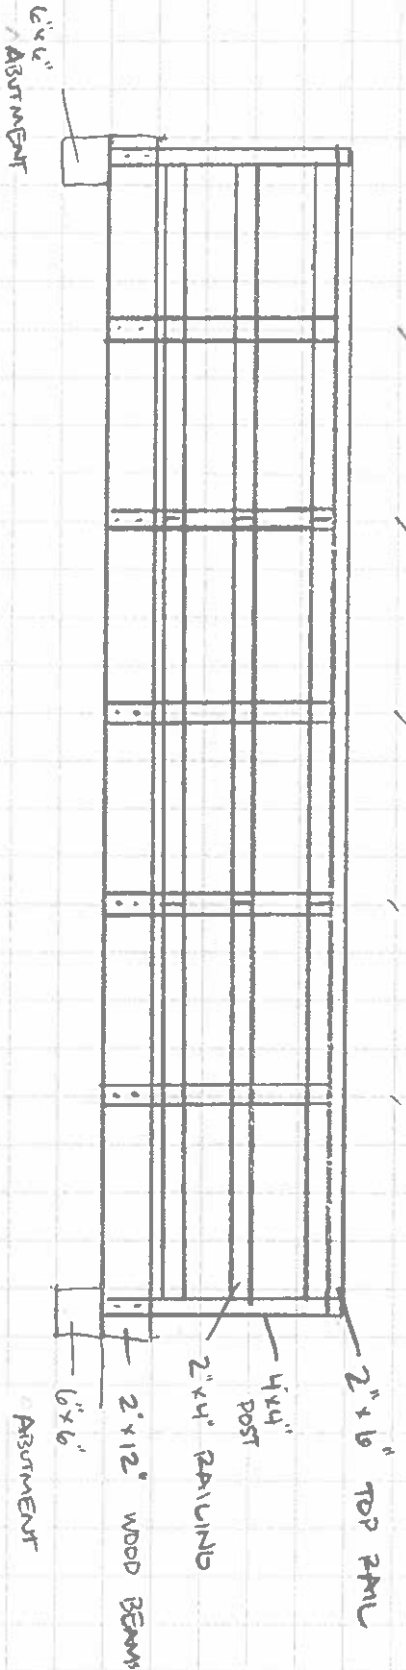

(SIDE VIEW)

BY:
WILHE B.
WISCORP.