


92 ROOM HOTEL W/ 96 PARKING STALLS

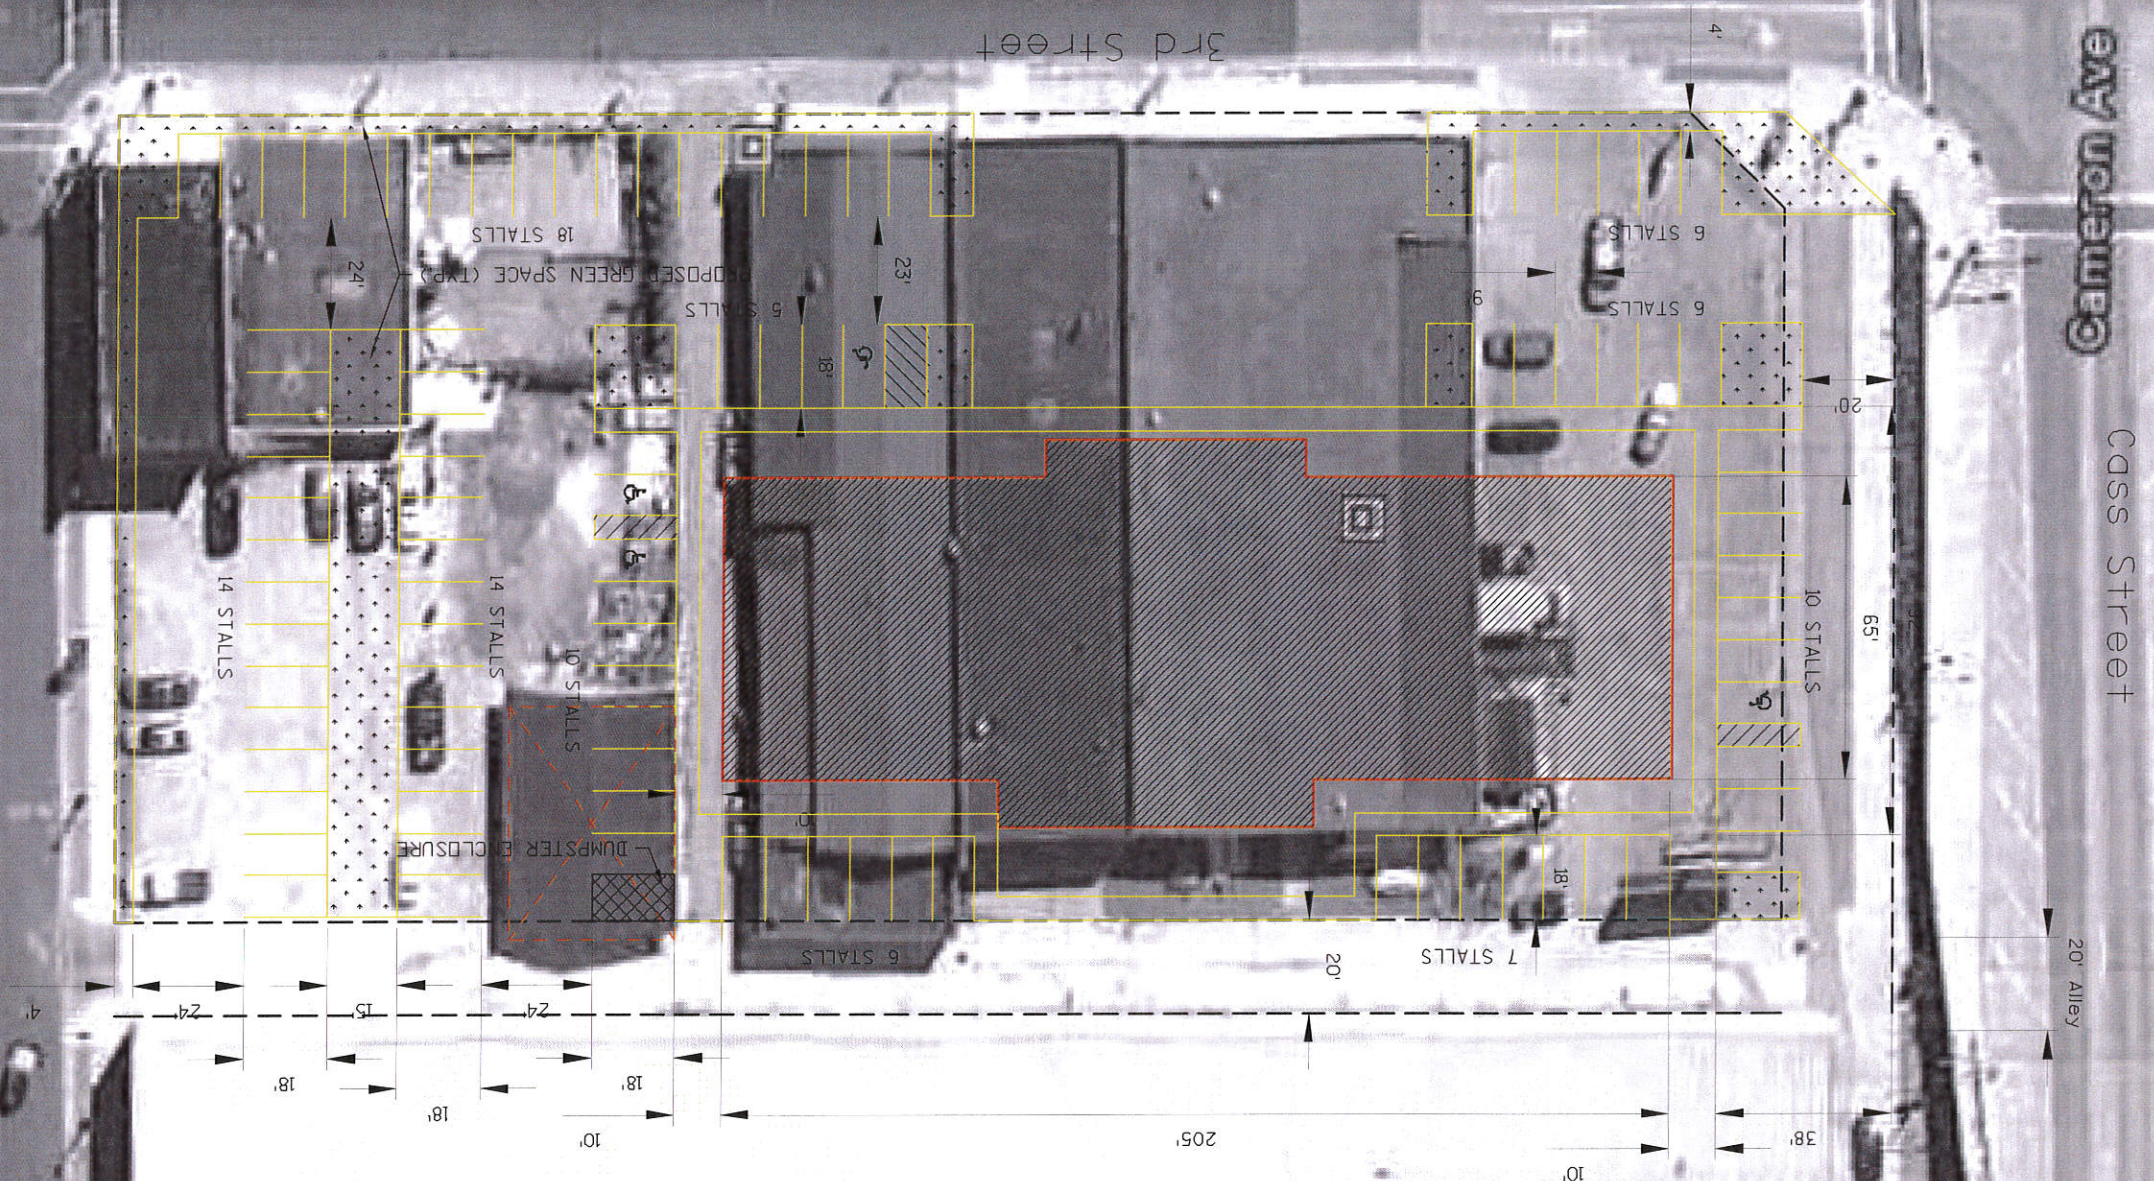

3rd St S

3rd Street

Cameron Ave

Cass Street

20' Alley

53

18 STALLS

5 STALLS

6 STALLS

6 STALLS

14 STALLS

14 STALLS

10 STALLS

10 STALLS

DUMPSTER ENCLOSURE

6 STALLS

7 STALLS

4'

24'

18'

15'

24'

18'

18'

10'

18'

18'

205'

10'

38'

20'

18'

10'

65'

20'

4'

20'

20'

20'

20'

20'

20'

20'

20'