



MARKET STREET

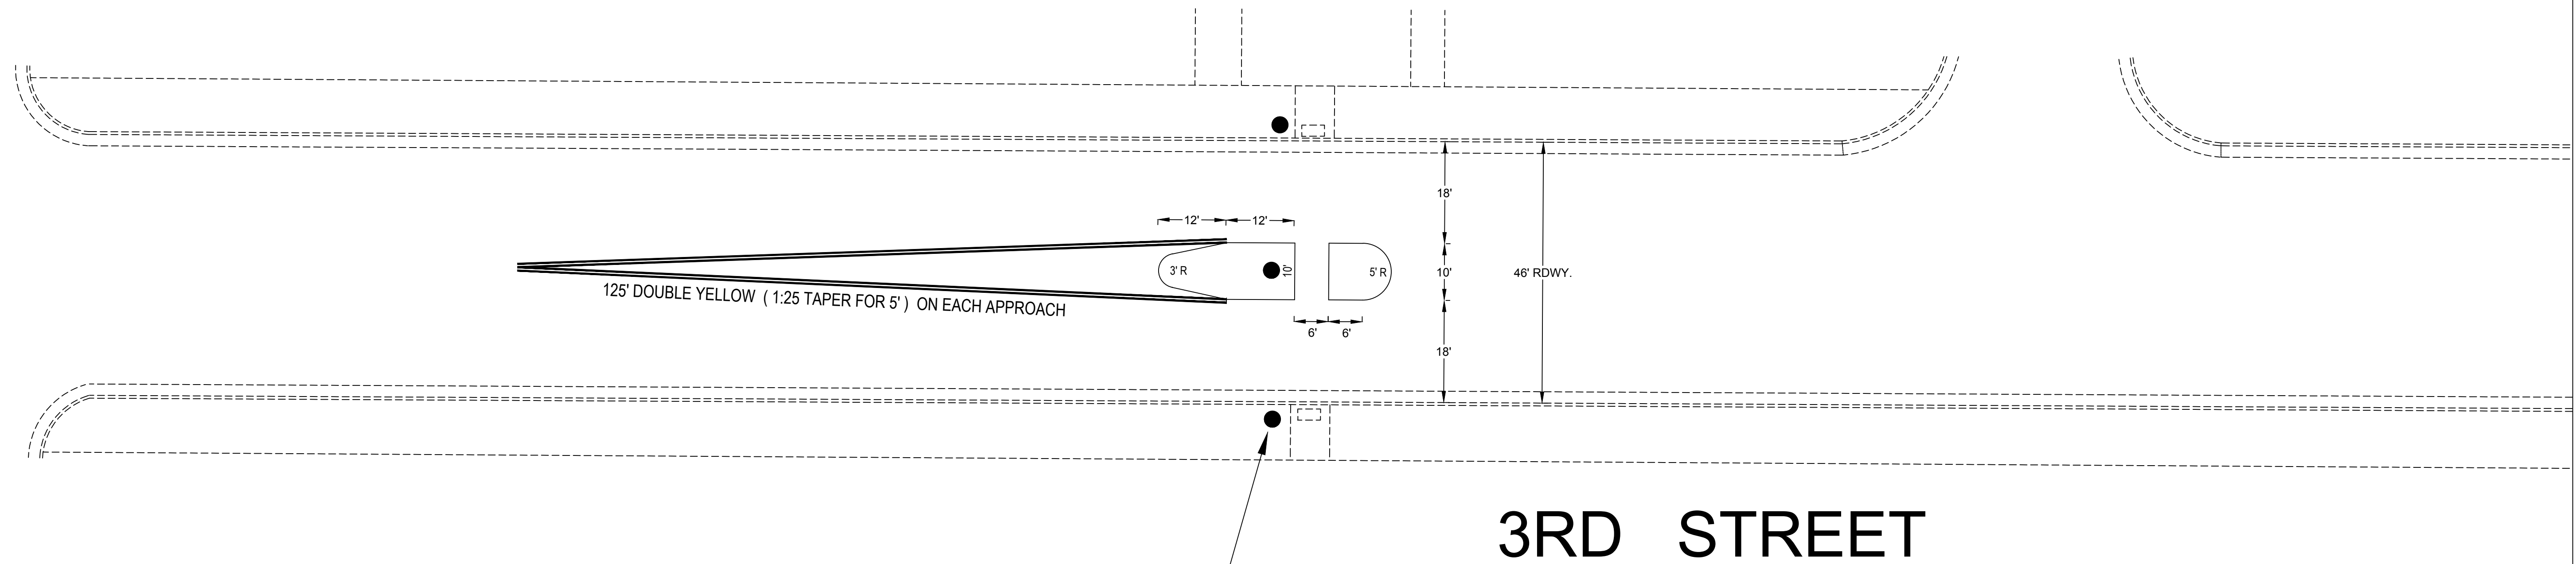

PROPOSED RAPID FLASHER BEACON (TYPICAL)

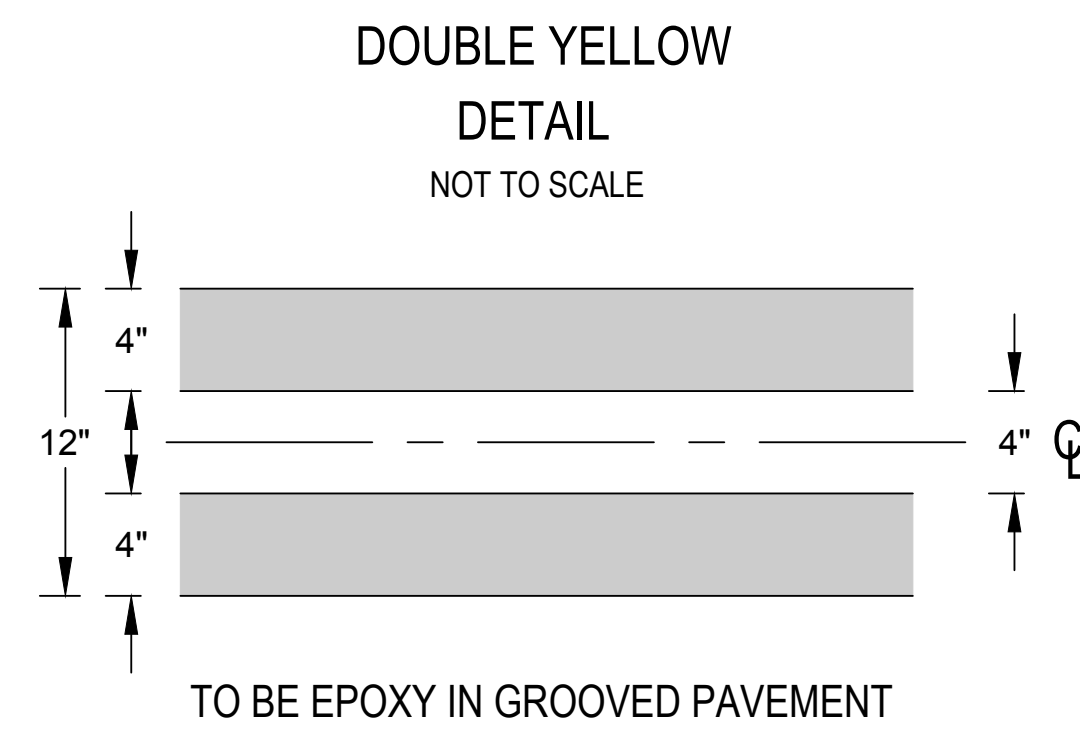

EDF # 17-069 misc		DWG NAME: City Brewery and WTC Ped Xings	
PROJECT No.	City Brewery Ped Xing		
LOCATION			
RESOLUTION	DATE		
ENGINEERING DEPT.			
City of La Crosse, Wis.			
FIELD BOOK	SURVEYED	BY	DATE
NUMBER	DRAWN	PRELIMINARY	
	CHECKED	FINAL	JMC 9/26/17
	APPROVED		MAG 9/26/17
PAGE	REVISIONS		
SHEET NO.	TOTAL SHEETS		