

Aerial view 1




Monument\_1\_5\_sign\_110x72.eps  
Same sign size for monument 1 and 5

110"



72"

Aerial view 1

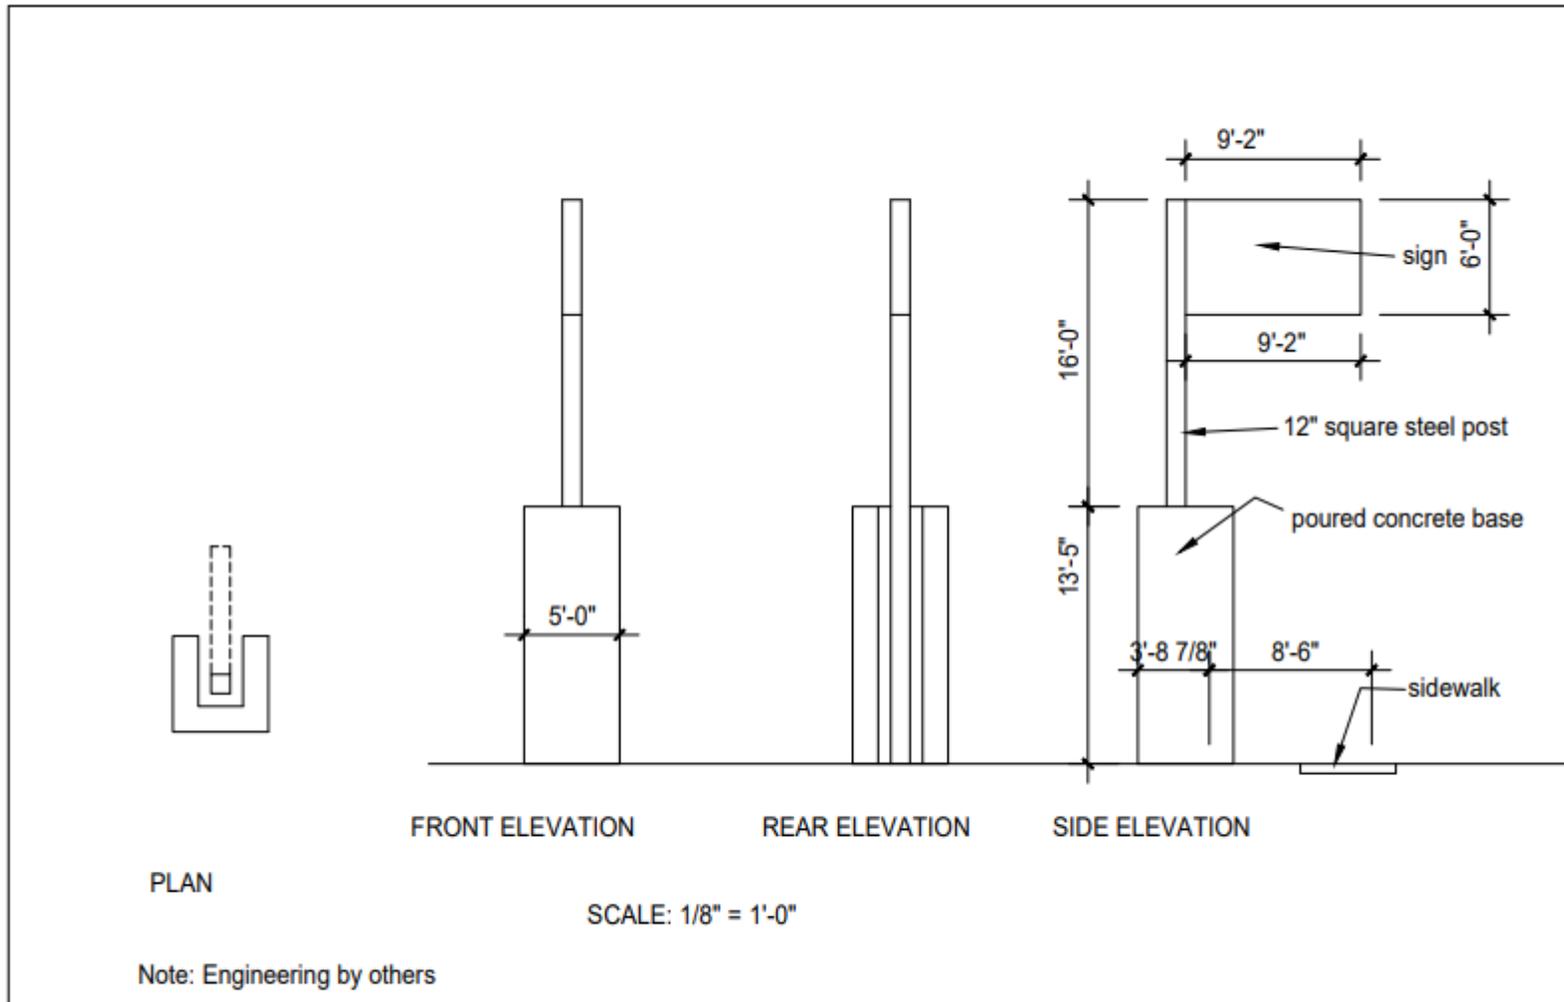

PYLON SIGN NO. 1  
HOLLANDBERRY RESTAURANT LACROSSE, WI  
200 6TH ST. SOUTH

SETZER ARCHITECTS  
Red Wing, MN  
01/26/26