

11th Place Dedication

The 15' wide Alley located in Block 6 of Simonton's Addition and the 15' wide Alley opened in Volume 109, Page 464 in County Records both being part of the SE ¼ of the SW ¼ of Section 5, Township 15 North, Range 7 West, City of La Crosse, La Crosse County, Wisconsin. Being further described as follows:

The 15' wide Alley located in said Block 6 adjacent to lots 1, 2, 3, 4, 5, 6, 7, 8, 9, 10, 11 and 12.


The 15' wide Alley located in said SE ¼ of the SW ¼ of Section 5 being a Southerly extension of said 15' wide Alley in Block 6 of Simonton's Addition to the North line of Farnam Street. Said alley is also known as being located in Block 13 of the Unrecorded Edward's Addition to Simonton's Addition.

Drafted by: jmc 6/24/14

Checked by: smd 6/24/14

ADAMS STREET

IITH STREET

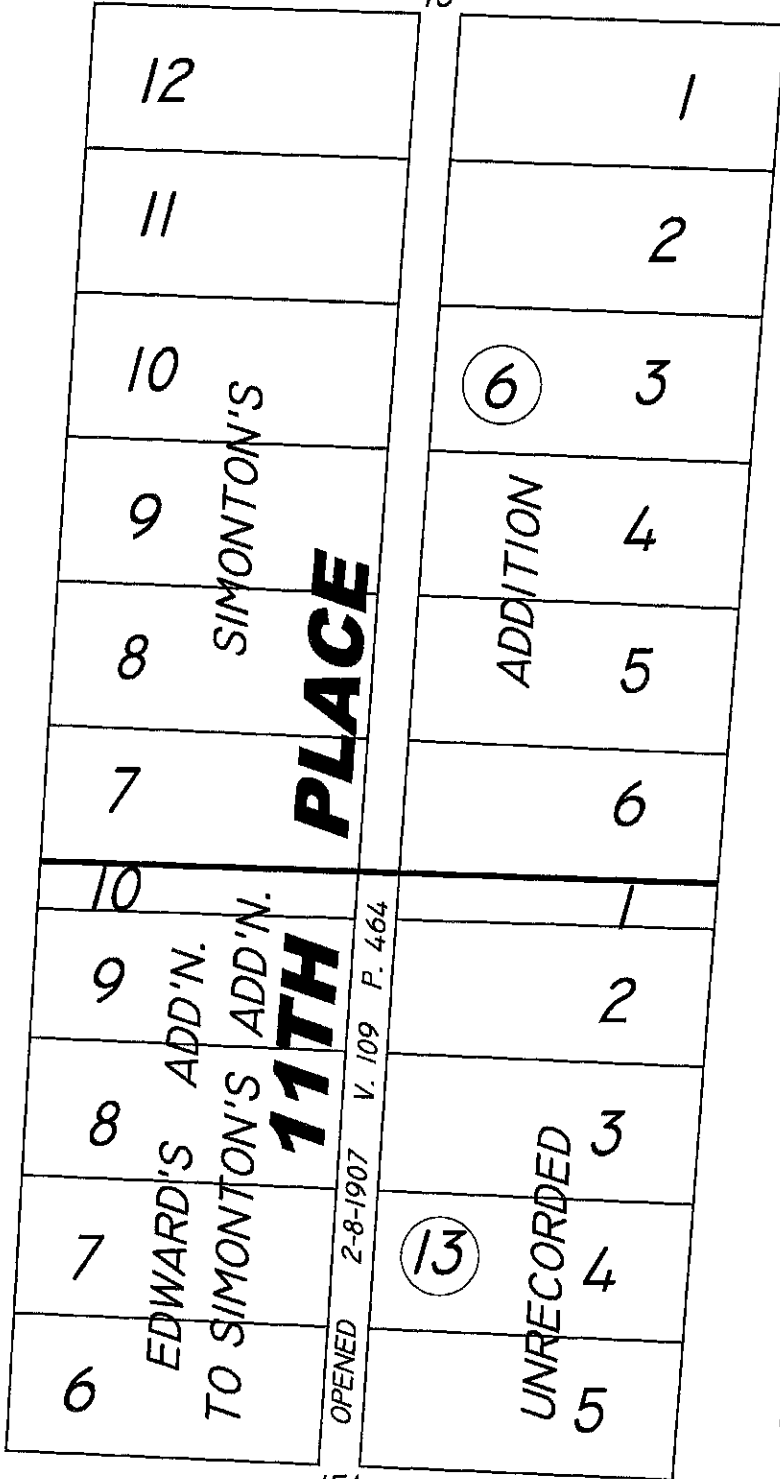

WEST AVENUE

FARNAM STREET

