



UNIT PLANS 1/8"=1'-0"

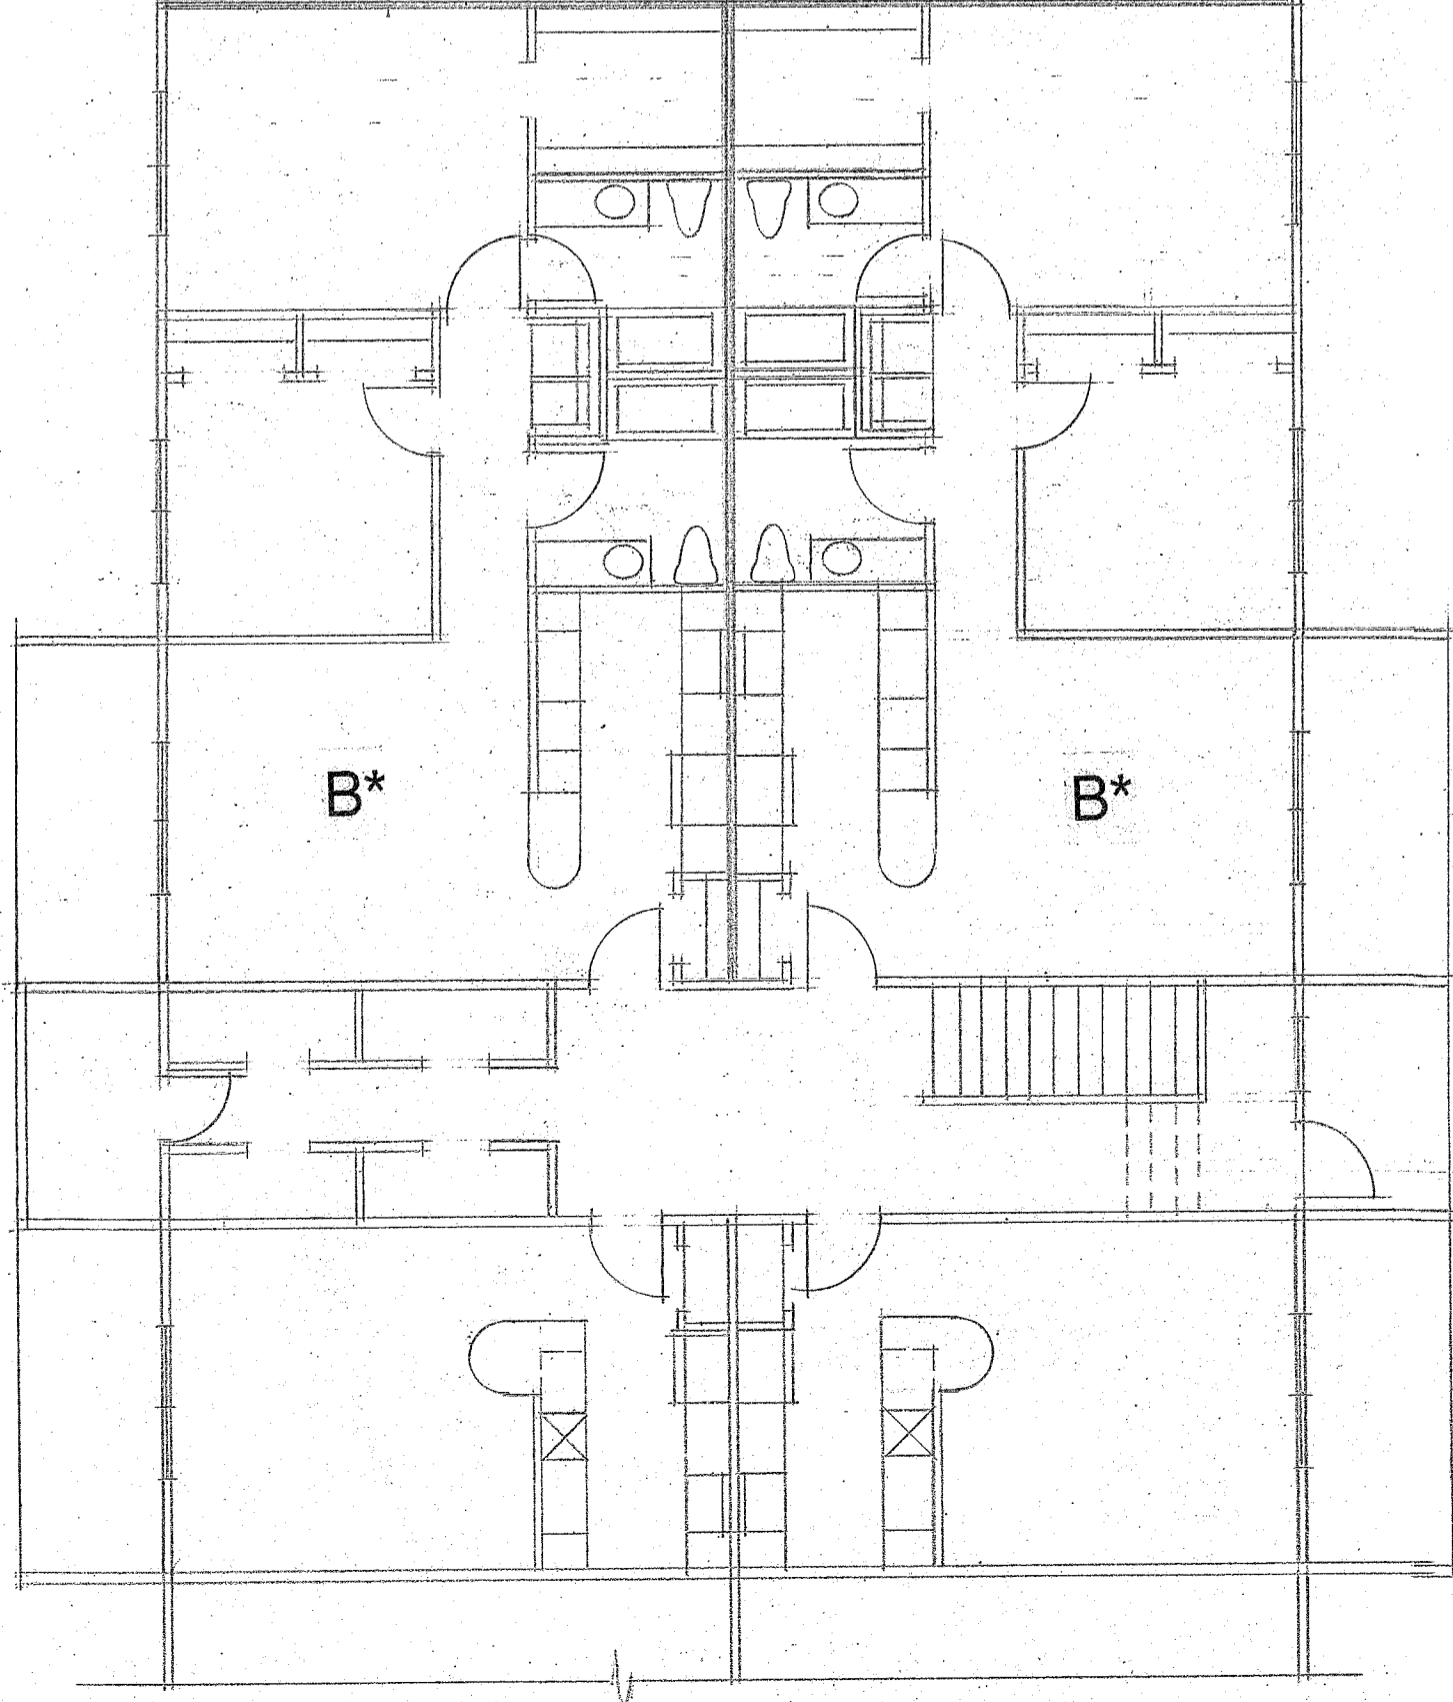

UNIT PLANS 1/8"=1'-0"

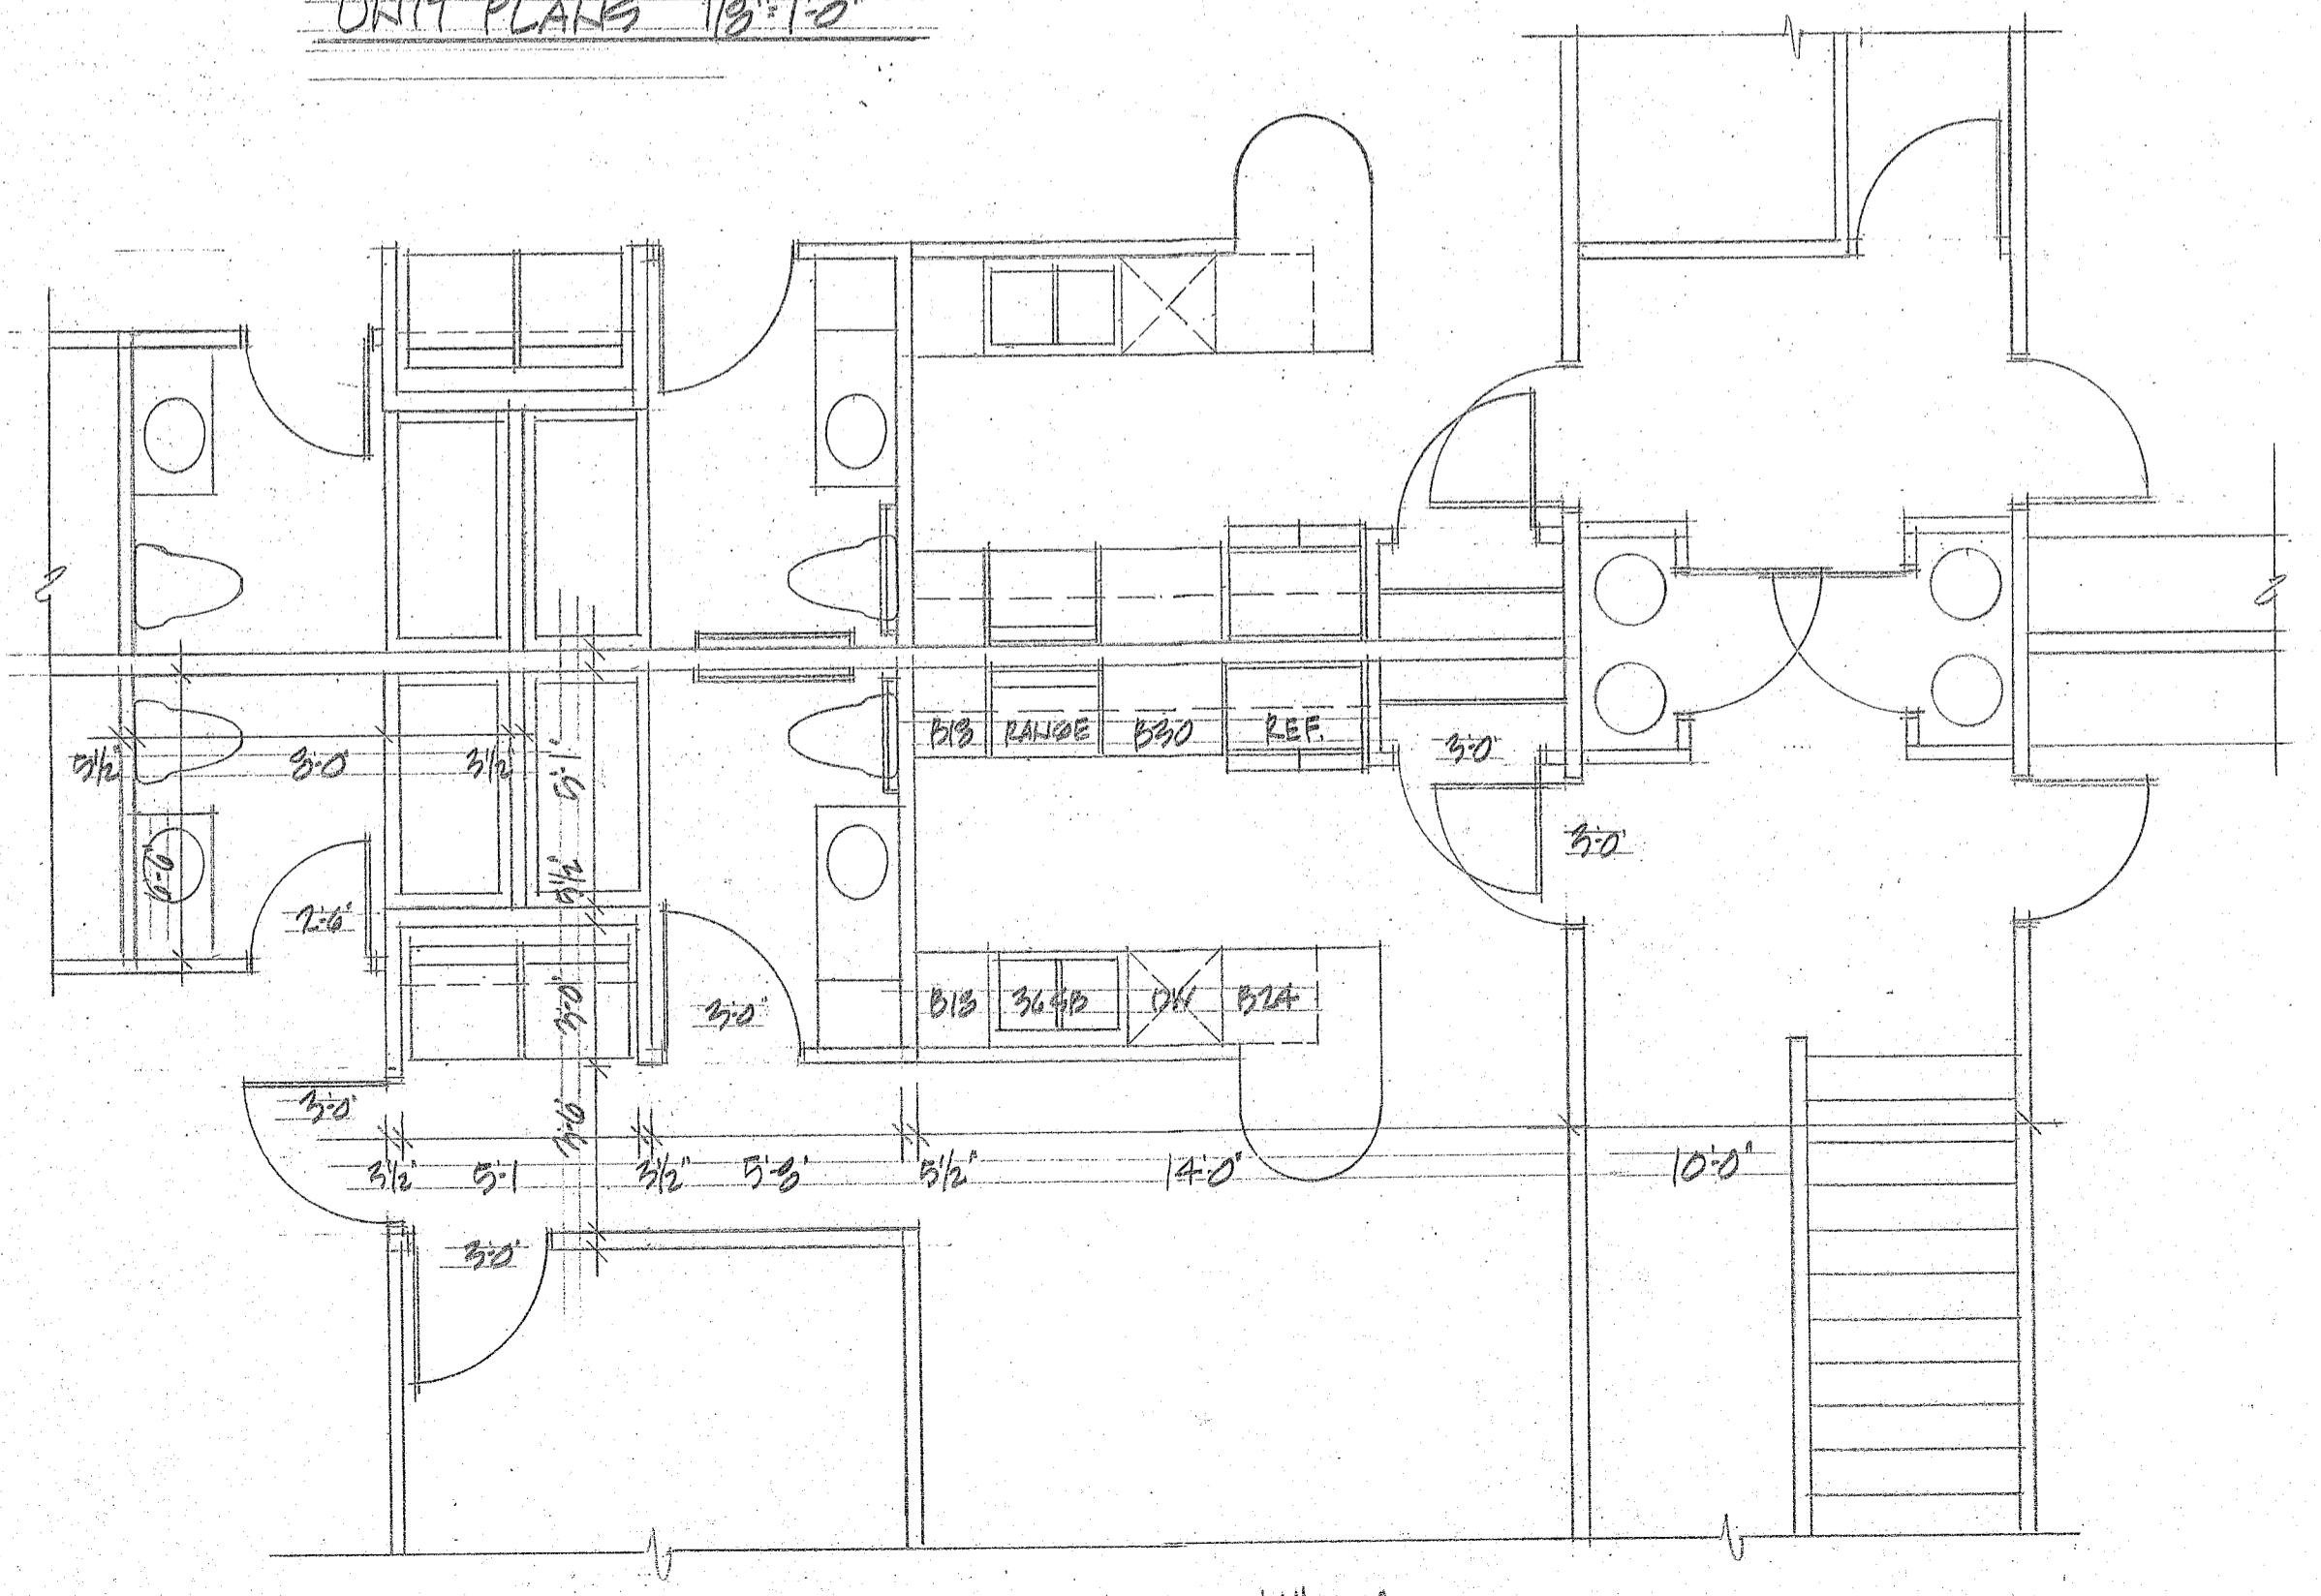

TYPICAL BATH & KITCHEN PLANS 1/4"=1'-0"