

C OF LA CROSSE, GREEN BAY STREET
14TH STREET S TO LOSEY BLVD
LOC STR, LA CROSSE COUNTY

PROTECTED BICYCLE FACILITIES

PRELIMINARY 10/3/2025

Scale: 1 IN:40 FT

NOTE: AERIAL IMAGERY MAY BE OUT OF DATE AND SHALL BE USED FOR INFORMATIONAL PURPOSES ONLY; MAY VARY FROM PRESENT-DAY CONDITIONS. RIGHT OF WAY IMPORTED FROM LA CROSSE GIS WEBSITE. LOCATIONS NOT EXACT.

LEGEND

- PAVEMENT
- SIDEWALK
- PROTECTED BIKE LANE
- BUFFER
- TERRACE
- RIGHT OF WAY (APPROX.)
- CURB AND GUTTER



PROTECTED BICYCLE FACILITIES WITH PARKING (14TH ST S - 19TH ST S)
32' WIDTH FACE OF CURB TO FACE OF CURB

NOTES:

- PARKING- NORTH SIDE FOR ENTIRE PROJECT.
- CONSISTENT CROSS SECTION FOR ENTIRE PROJECT.

C OF LA CROSSE, GREEN BAY STREET
14TH STREET S TO LOSEY BLVD
LOC STR, LA CROSSE COUNTY

PROTECTED BICYCLE FACILITIES



PRELIMINARY 10/3/2025

Scale: 1 IN:40 FT

NOTE: AERIAL IMAGERY MAY BE OUT OF DATE AND SHALL BE USED FOR INFORMATIONAL PURPOSES ONLY; MAY VARY FROM PRESENT-DAY CONDITIONS. RIGHT OF WAY IMPORTED FROM LA CROSSE GIS WEBSITE. LOCATIONS NOT EXACT.

LEGEND

- PAVEMENT
- SIDEWALK
- PROTECTED BIKE LANE
- BUFFER
- TERRACE
- RIGHT OF WAY (APPROX.)
- CURB AND GUTTER

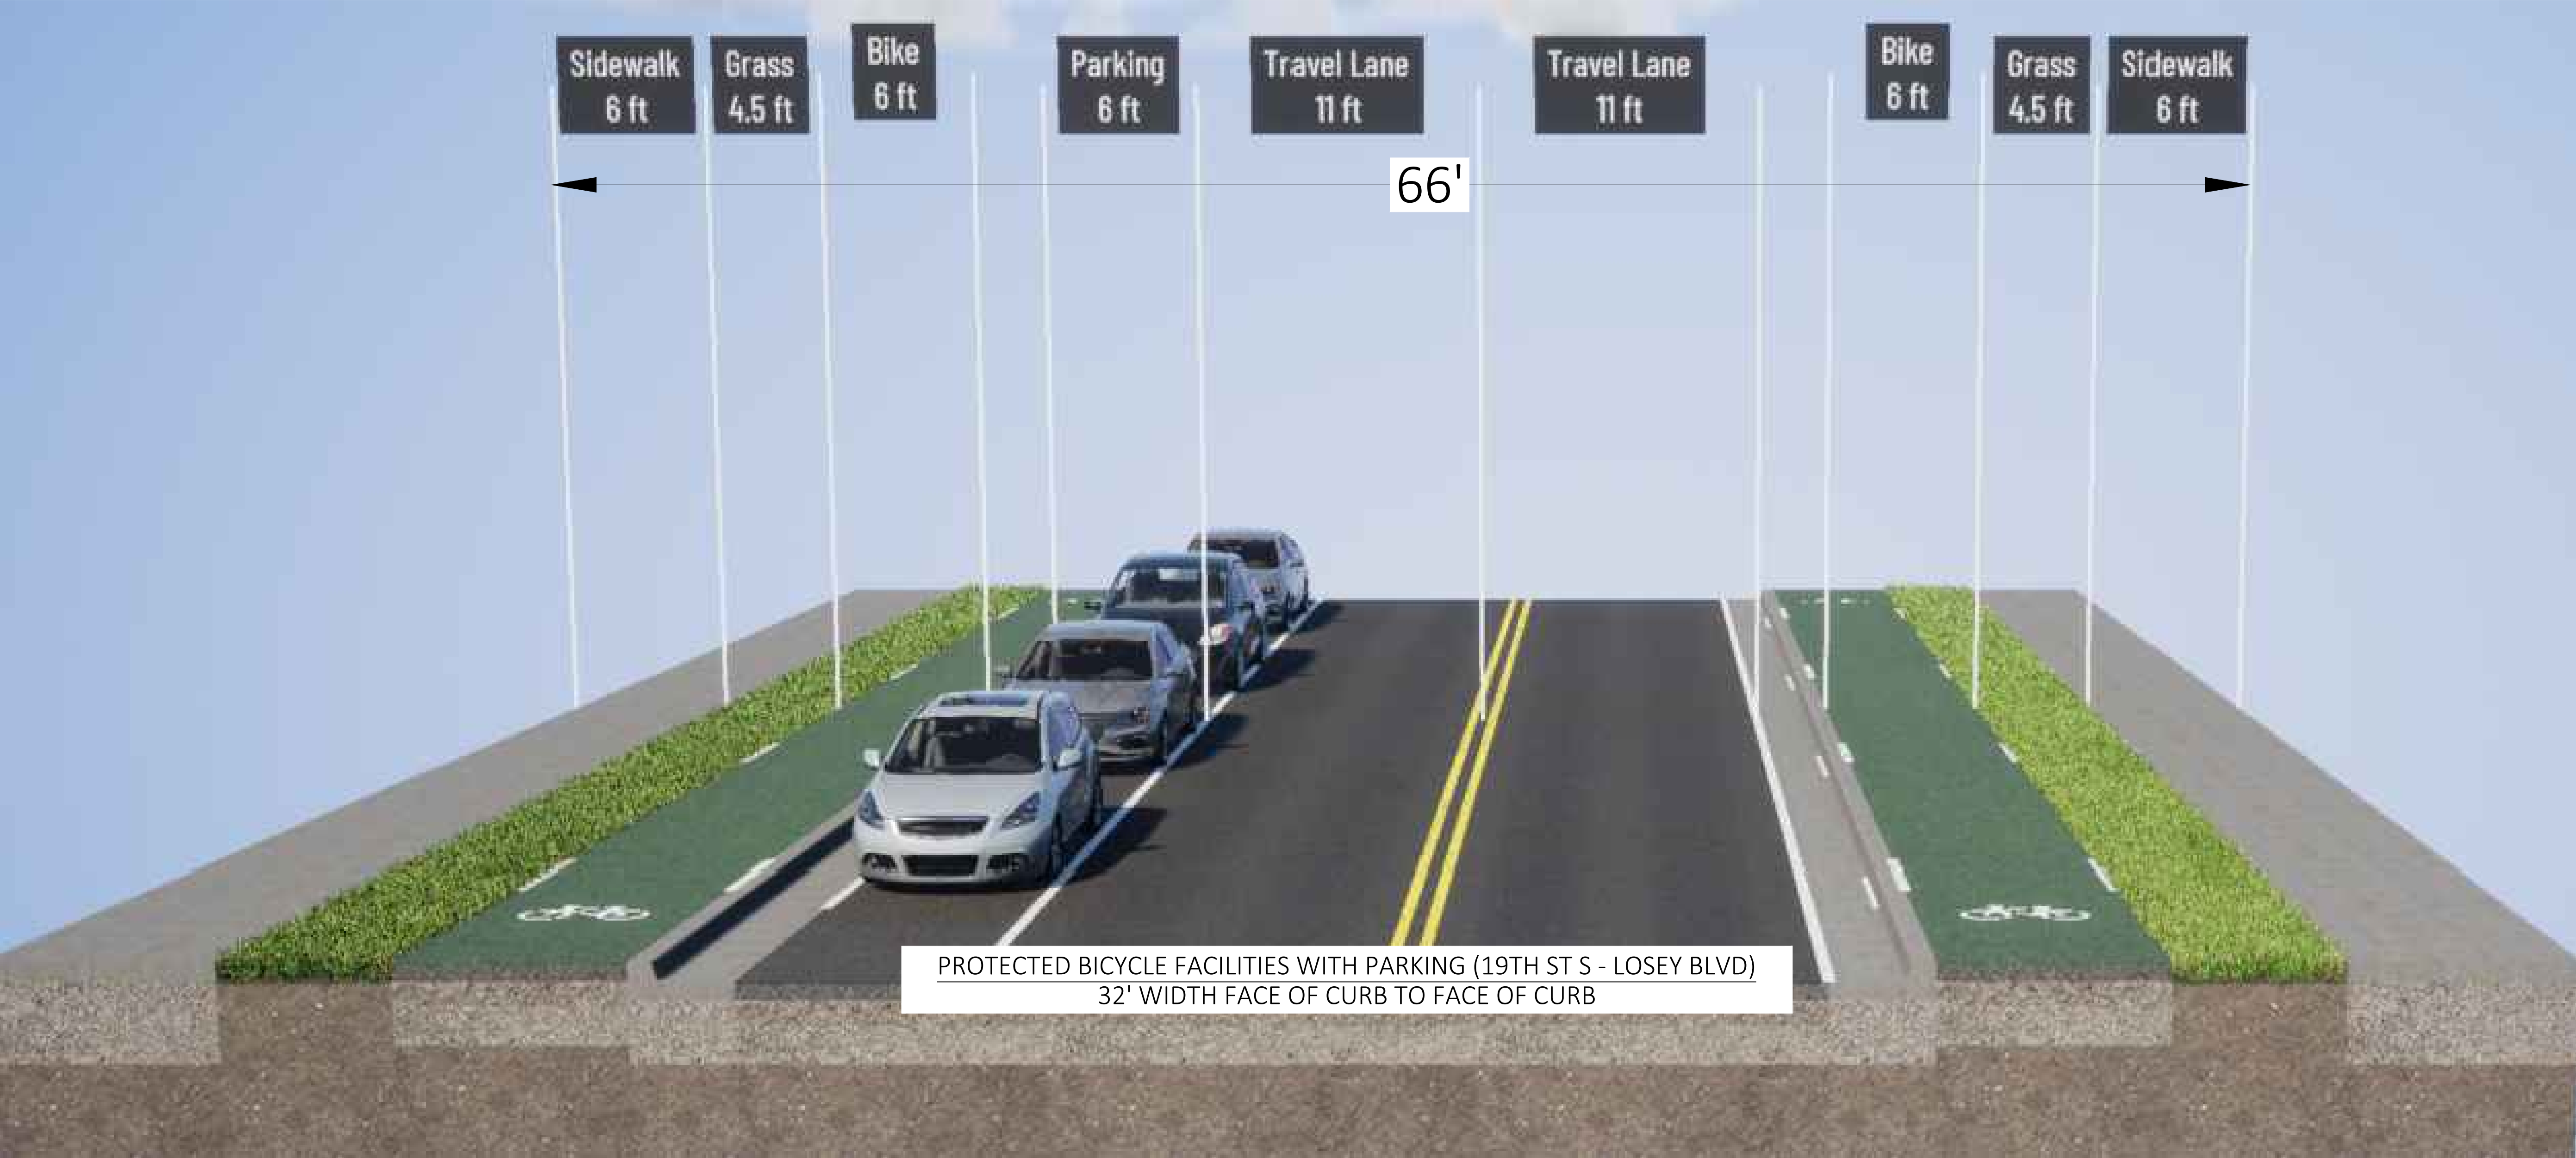 

NOTES:

- PARKING-NORTH SIDE FOR ENTIRE PROJECT.
- CONSISTENT CROSS SECTION FOR ENTIRE PROJECT.